



1 Block A&B - N Elevation
1 : 200




2 Block A&B - Podium - NW Elevation
1 : 200



3 Block A&B - Podium - N Elevation
1 : 200



4 Block A&B - Podium -W Elevation
1 : 200

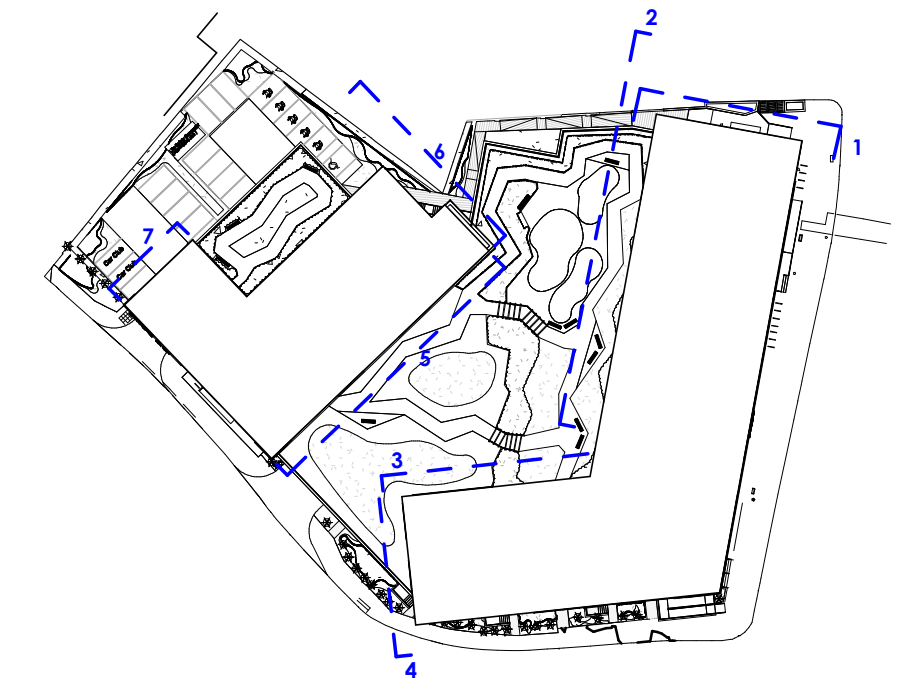

5 Block C - Podium - SE Elevation
1 : 200



6 Block C - NE Elevation
1 : 200



7 Block C - NW Elevation
Drawing 1:200
Proposed Rear Elevations

hester
Architects
limited


2 Drayton House Court
Dorchester Road
Drayton St. Leonard
Oxfordshire, OX10 7BG
T: 01865 - 893 900
F: 01865 - 893 901
E: mail@hesterarchitects.co.uk
W: www.hesterarchitects.co.uk

CDM NOTES:

CDM REGULATION 2015 : DESIGNERS NOTES ON SIGNIFICANT RESIDUAL RISKS

In preparing this design Hester Architects have attempted to avoid using materials and techniques which could cause future hazards whilst constructing, using, maintaining or de-commissioning the building

The following risks could not be designed out and should be carefully monitored on site during the construction period and during any future maintenance of the structure. These notes relate solely to information shown on this drawing. Only significant risks which are considered to be unusual, or unlikely to be obvious to a competent contractor or other designer will be highlighted. This information is subject to revision as the design develops.

Particularly hazardous areas are highlighted with  on the drawing and noted adjacent

0m 4m 8m 12m 16m 20m

VISUAL SCALE 1:200 @ A1

J	12Nov24	Revised Planning Issue
H	22Jan24	Amendments following UD comments
G	18May23	Draft Planning Issue
F	31Mar23	Minor Amendments to Northern corner adjacent to Warehouse
E	16Mar23	Stair added to Sprinkler Pump
D	14Mar23	Vent. Units Suggested
C	23Feb23	Amendments
B	21Feb23	Design Progression
A	23Jan23	Block C Columns Added
Revision	Date	Notes

For Harbourside Investments Ltd & WM Morrison Supermarkets PLC
Project Morrisons High Street Viewsley

This document is the Copyright work of .hester. architects ltd. unless formally assigned in writing.

Scale As indicated @ A1

Drawn by Date 11.01.23 Checked

Job No. 22050 Drawing No. 2-201 Rev. J