

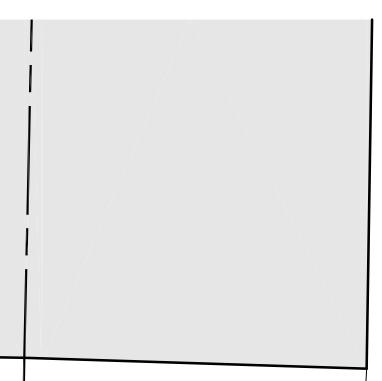


87

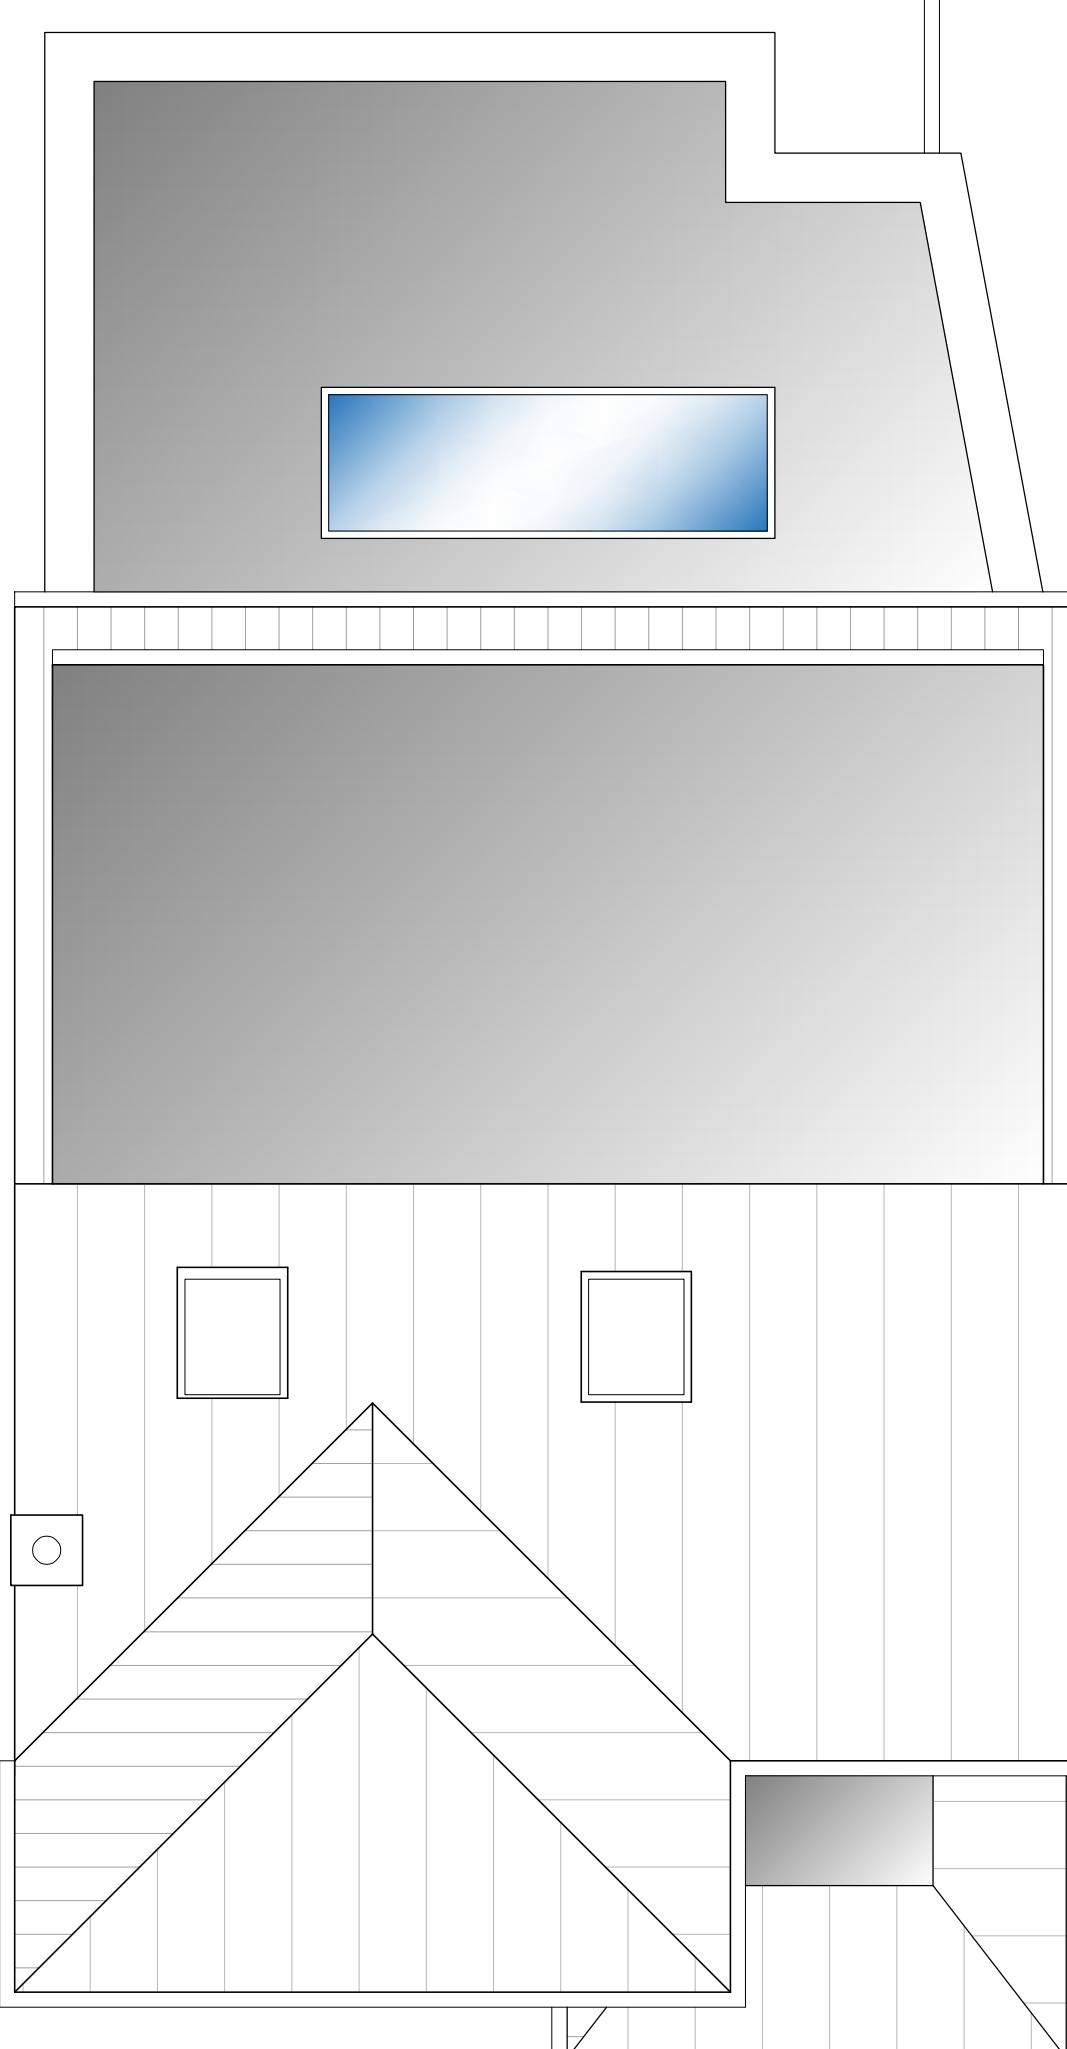

BOUNDARY LINE

GARAGE

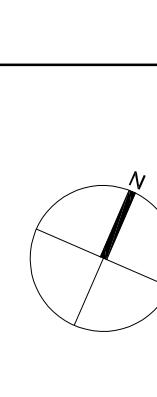

bernard murray design
chartered architect

WWW.BMURRAYDESIGN.CO.UK

13 MERRYFIELDS, MIDDLESEX UB6 2BT
TEL: 07988 477144 EMAIL: BMURRAYDESIGN@PAVOC.CO.UK

PROJECT
85 PARK AVENUE
RUISLIP
HA4 7UL

BOUNDARY LINE

83

CLIENT SUSIE JENKINS	DRAWING PROPOSED ROOF PLAN	SCALE 1:50 @ A3	DRAWING NUMBER 1227-10	REV. A
DATE FEB 2025	DRAWN BY BM	REV.		