

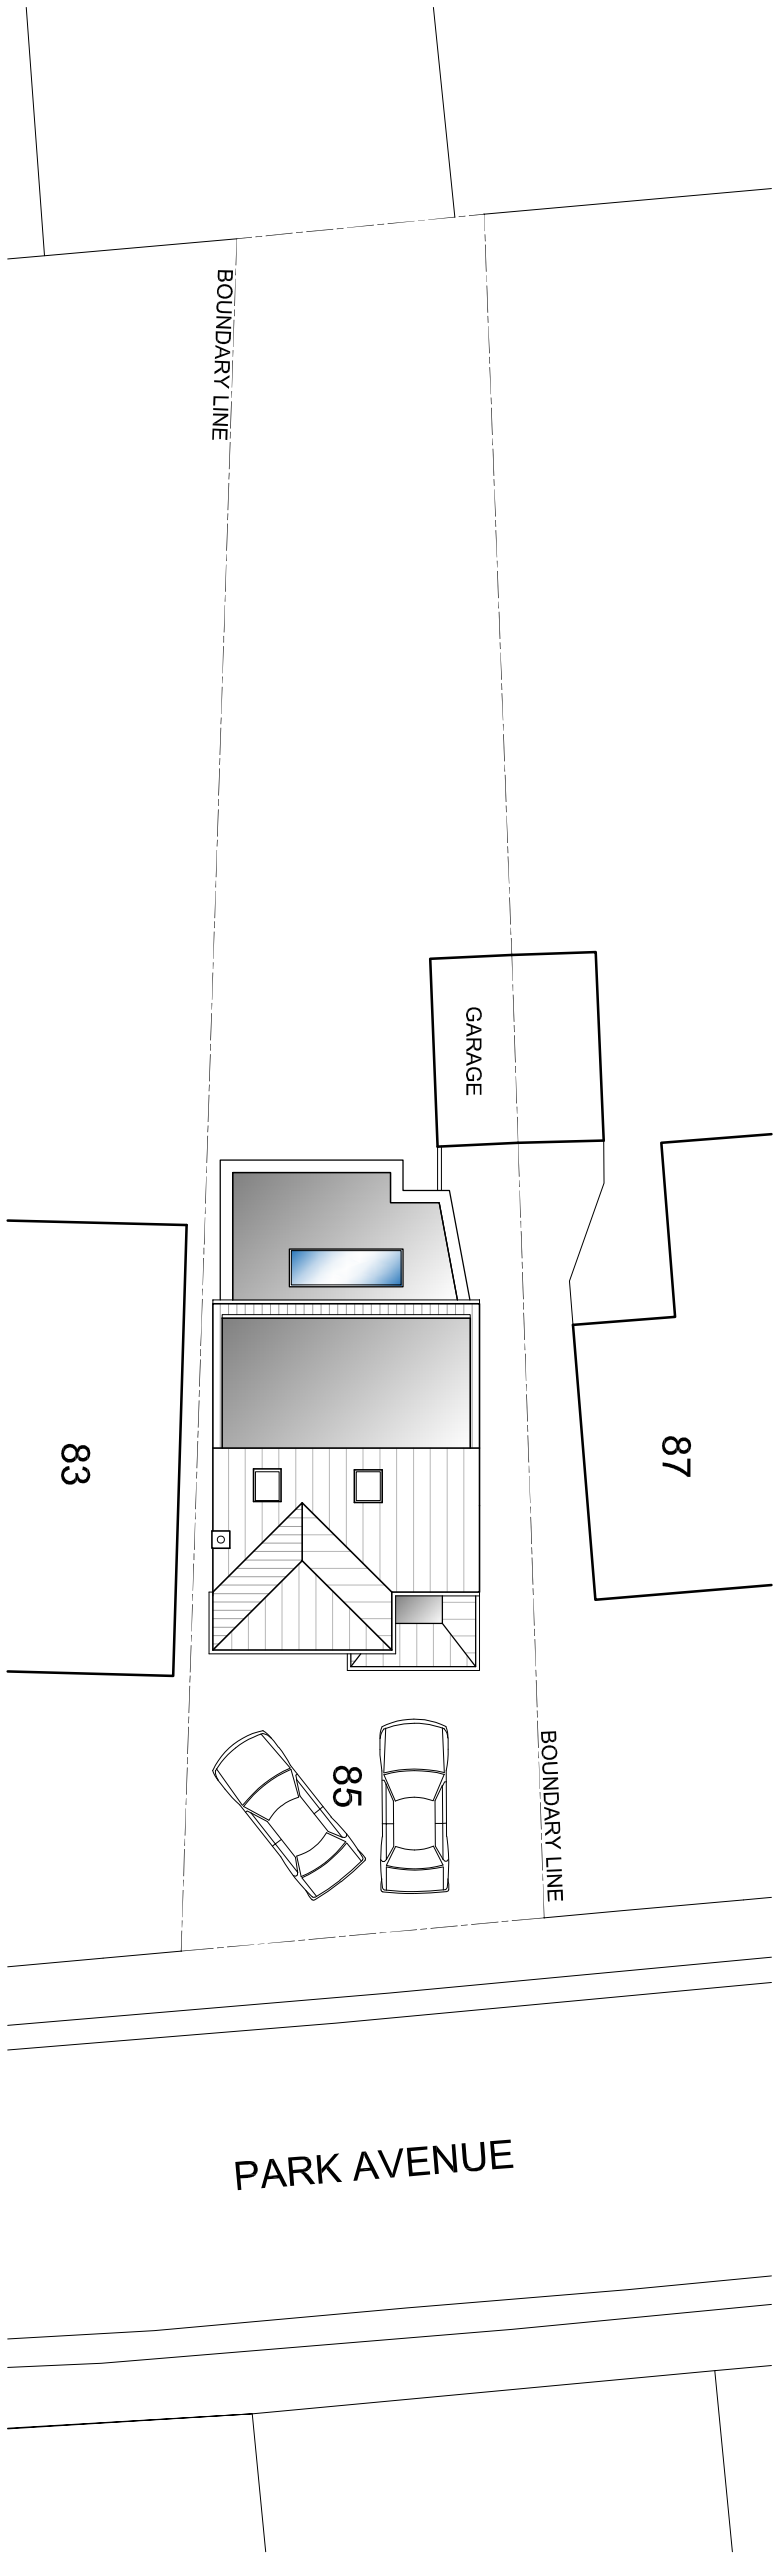


EXISTING SITE PLAN

 

PROPOSED SITE PLAN

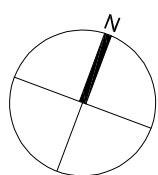

REVISED LAYOUT			DATE	REV.
FEB 2025				A
AMENDMENTS			DATE	REV.

Drawings, notes and details shown are only approximate and subject to site survey. All dimensions are to be based on the ground level and not to be taken from the existing drawings. Dimensions and any discrepancies or variations are to be noted by the architect before the drawing is completed. The drawing is hereby given and made the property of the client.



bernard murray design  
chartered architect

13 MERRYFIELDS, UXBRIDGE, MIDDLESEX UB82BT  
TEL: 07888 477114 EMAIL: BMURRAYDESIGN@YAHOO.CO.UK  
WWW.BMURRAYDESIGN.CO.UK

PROJECT  
85 PARK AVENUE  
RUISLIP  
HA4 7UL

CLIENT  
SUSIE JENKYN

DRAWING  
EXISTING AND PROPOSED  
SITE PLAN

SCALE	1:200 @ A3	DRAWING NUMBER	REV.
DATE	FEB 2025	1227-12	A
DRAWN	BM		