

BOUNDARY LINE

bernard murray design
chartered architect
www.bmurraydesign.co.uk
13 MERRYFIELDS, UXBRIDGE, MIDDLESEX UB8 2BT
TEL: 07958 477174 EMAIL: BMURRAYDESIGN@AOL.COM



PROJECT
85 PARK AVENUE
RUISLIP
HA4 7UL

CLIENT

SUSIE JENKINS

DRAWING

EXISTING GROUND FLOOR PLAN

SCALE 1:50 @ A3 DRAWING NUMBER REV.


DATE FEB 2025

DRAWN BY BM

1227-2

87

83

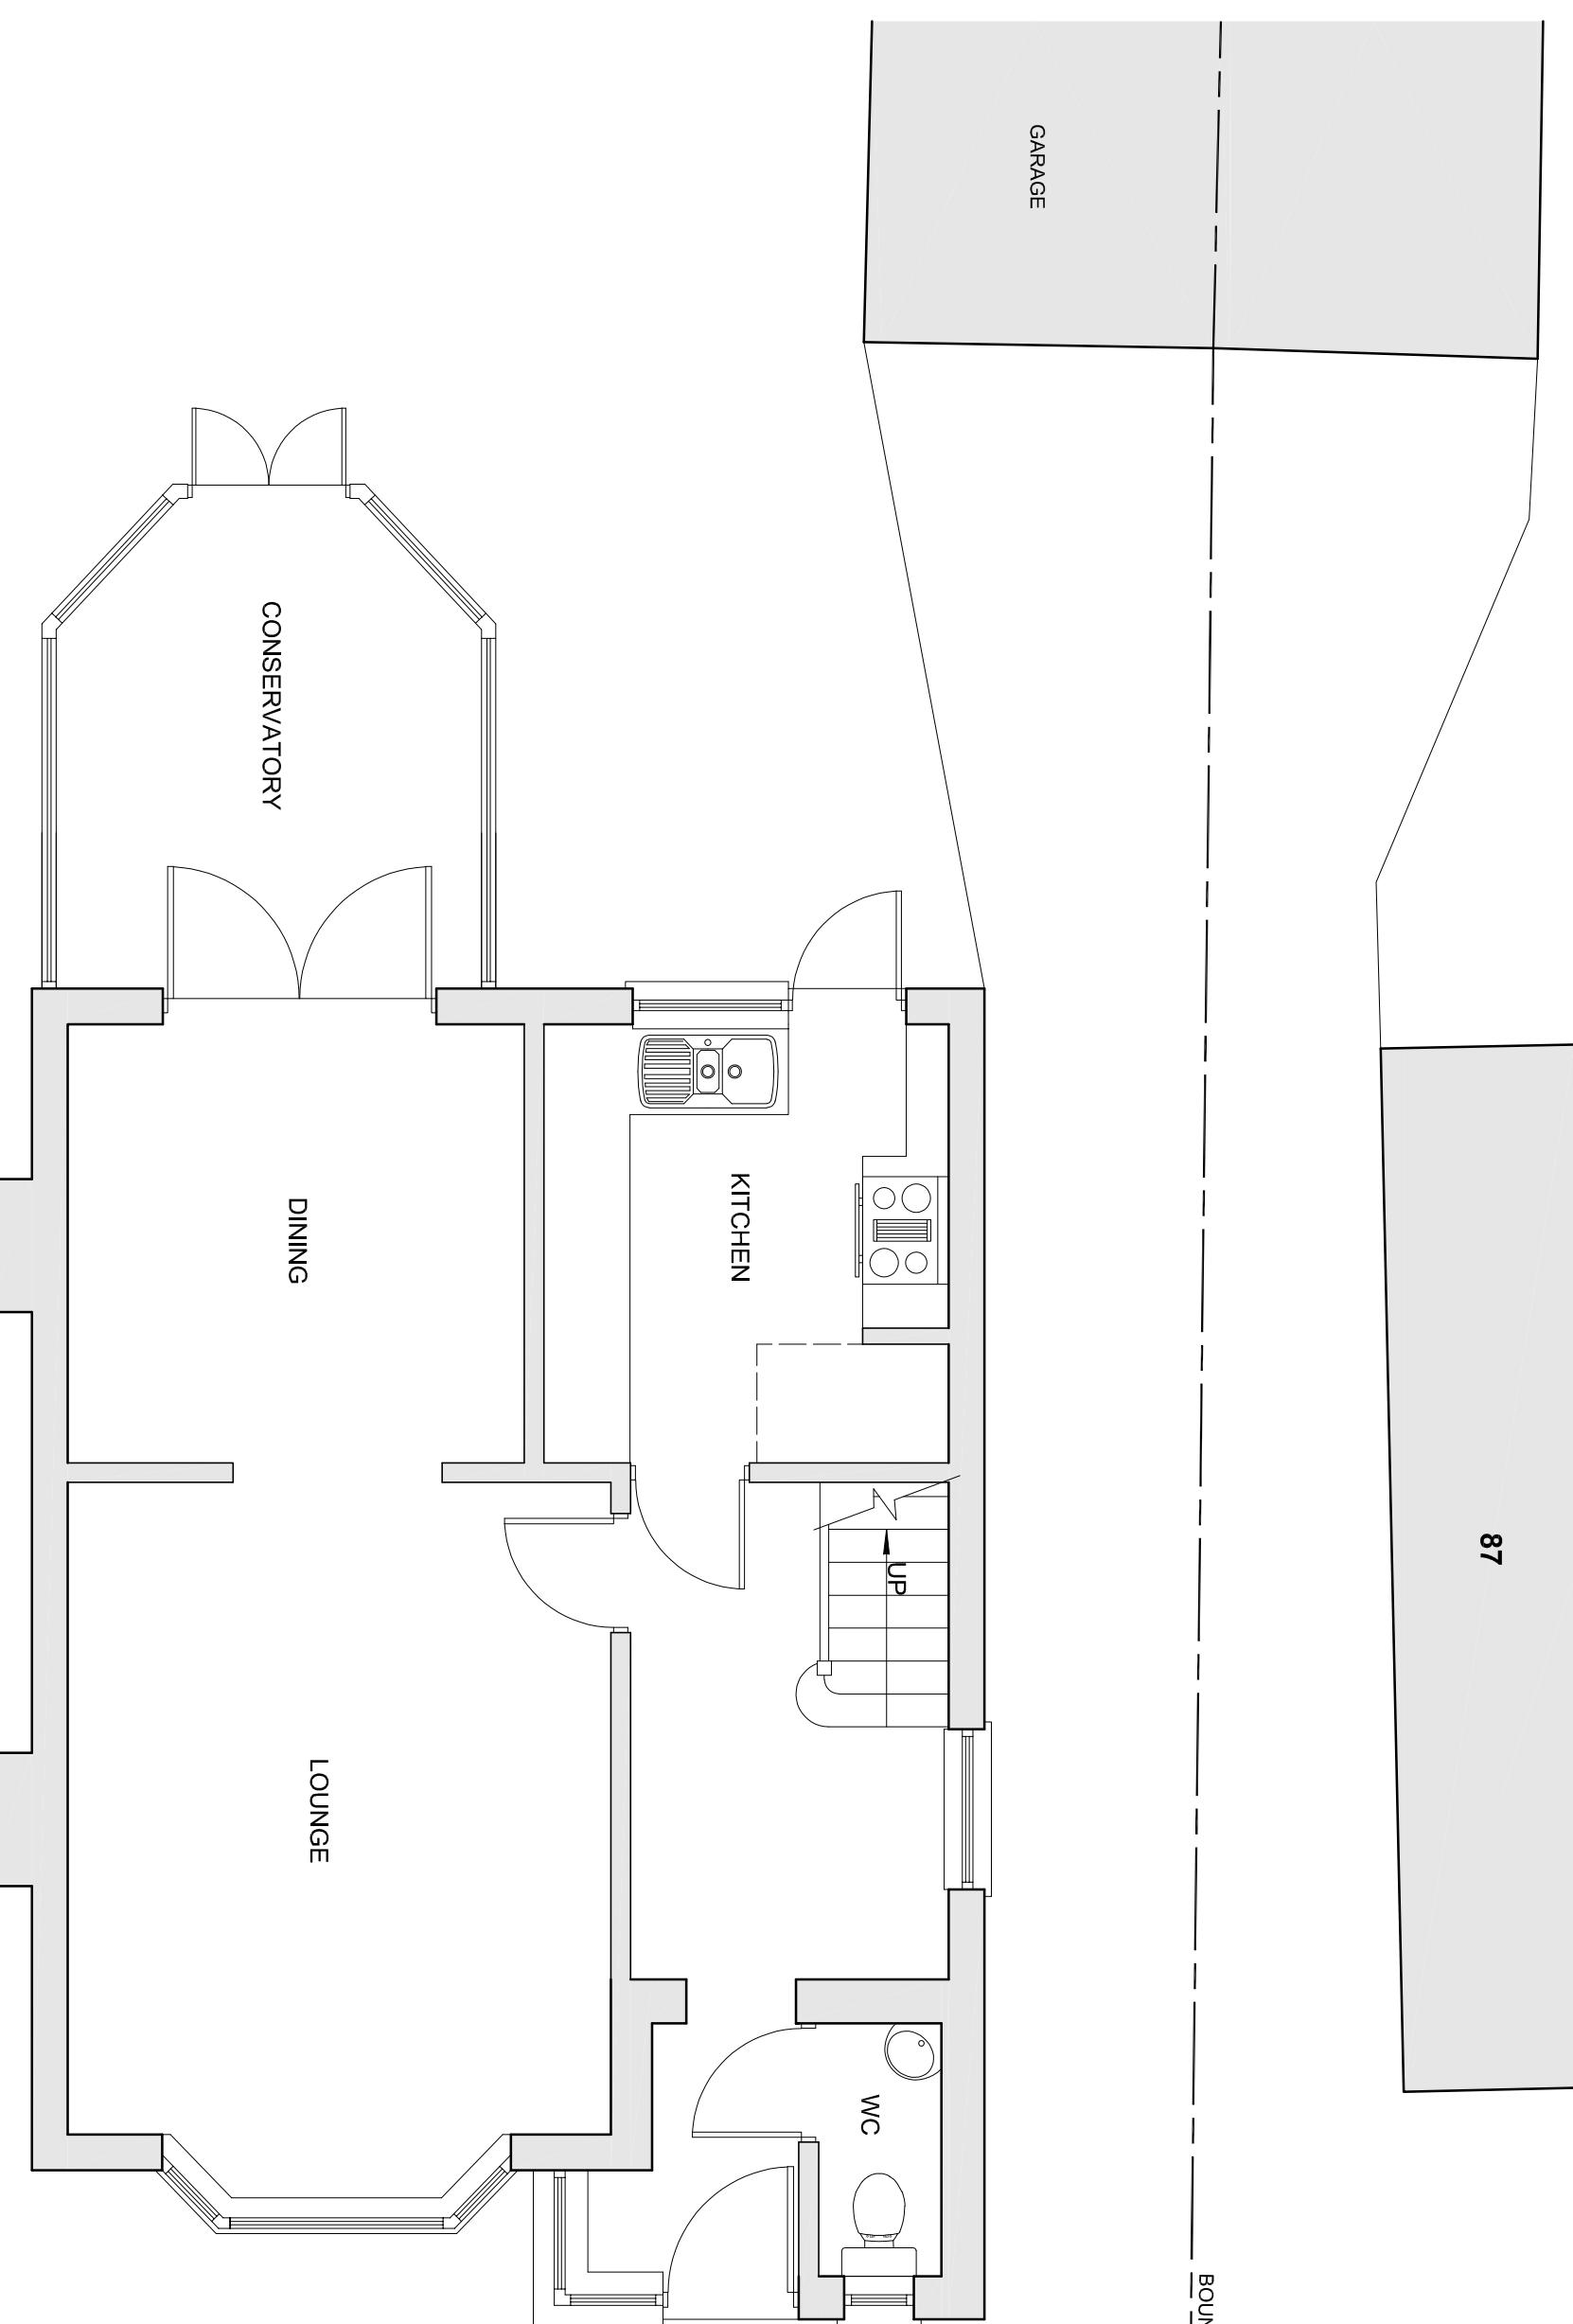

BOUNDARY LINE

AMENDMENTS

DATE

REV.

0 Metres 1.0 1.5 2.0

Scale 1:50

