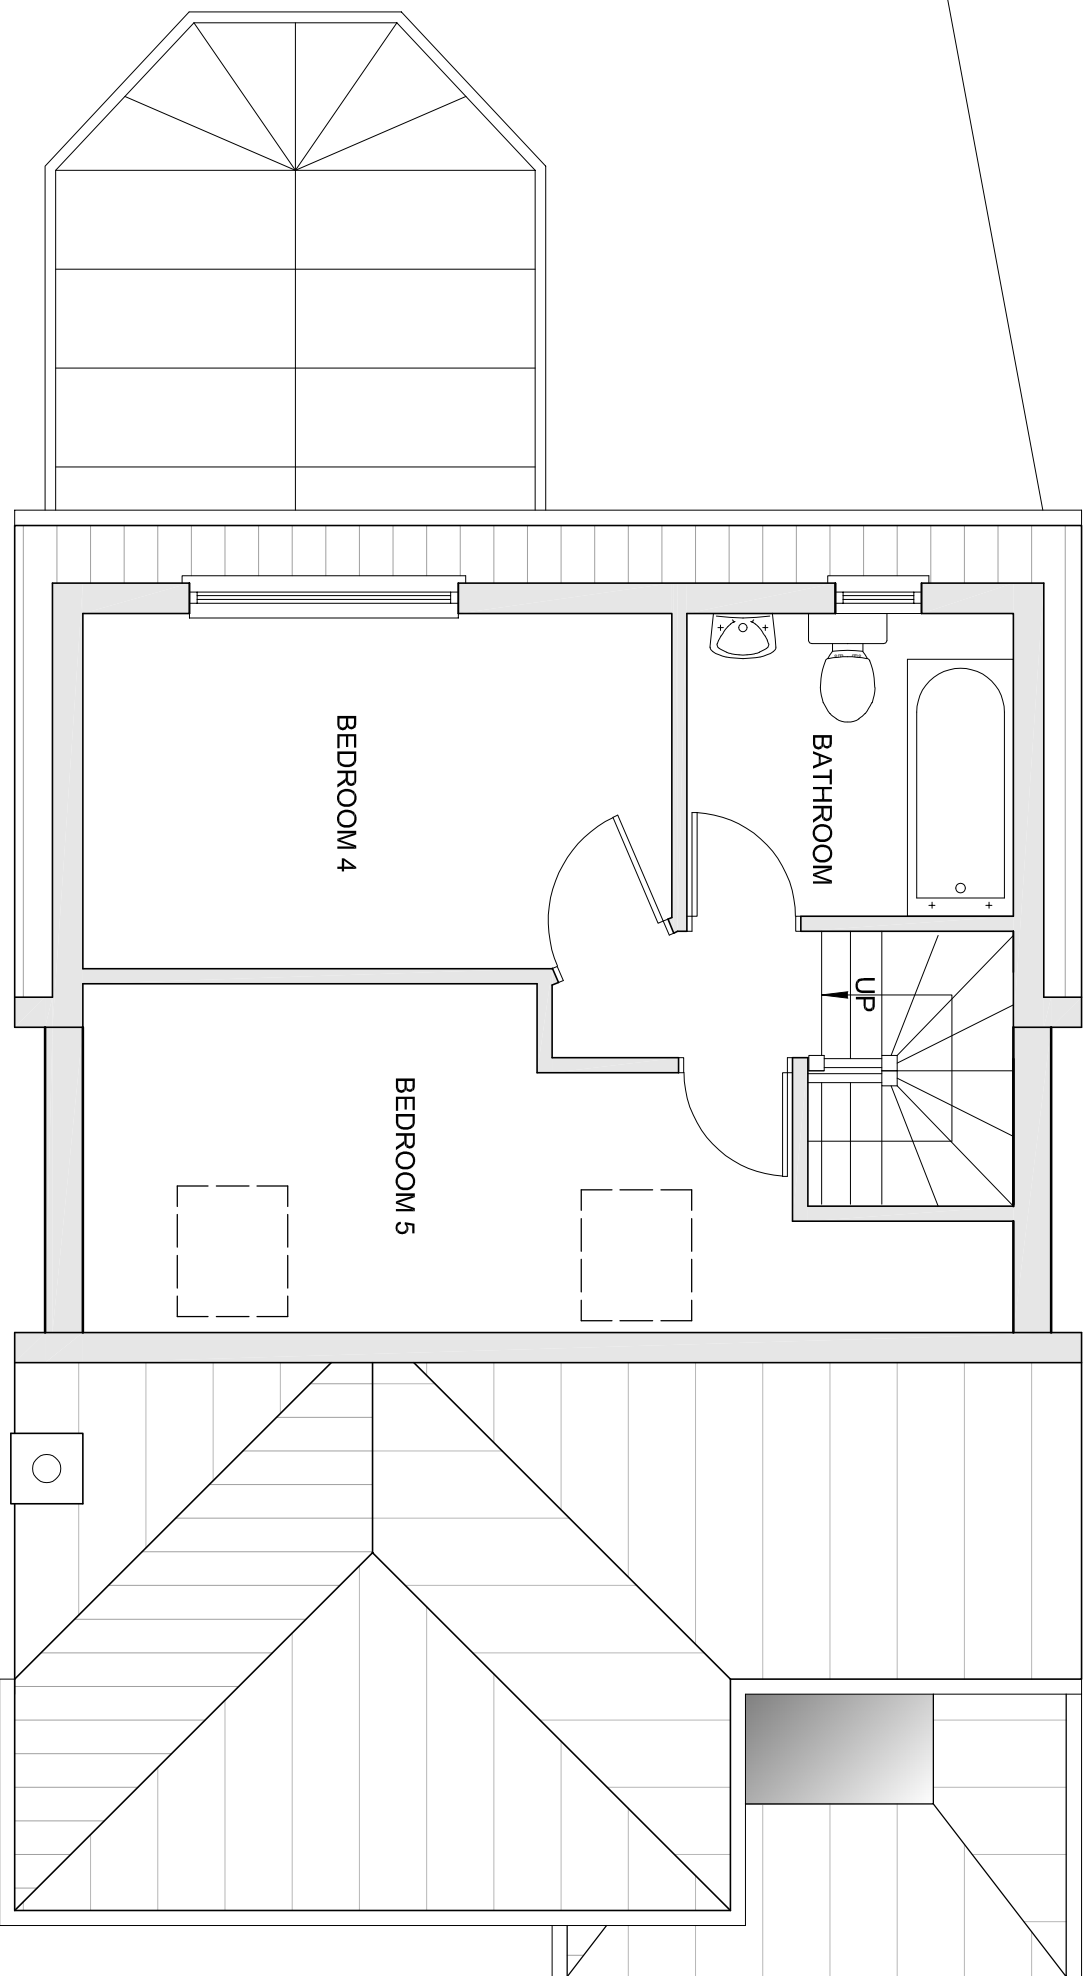
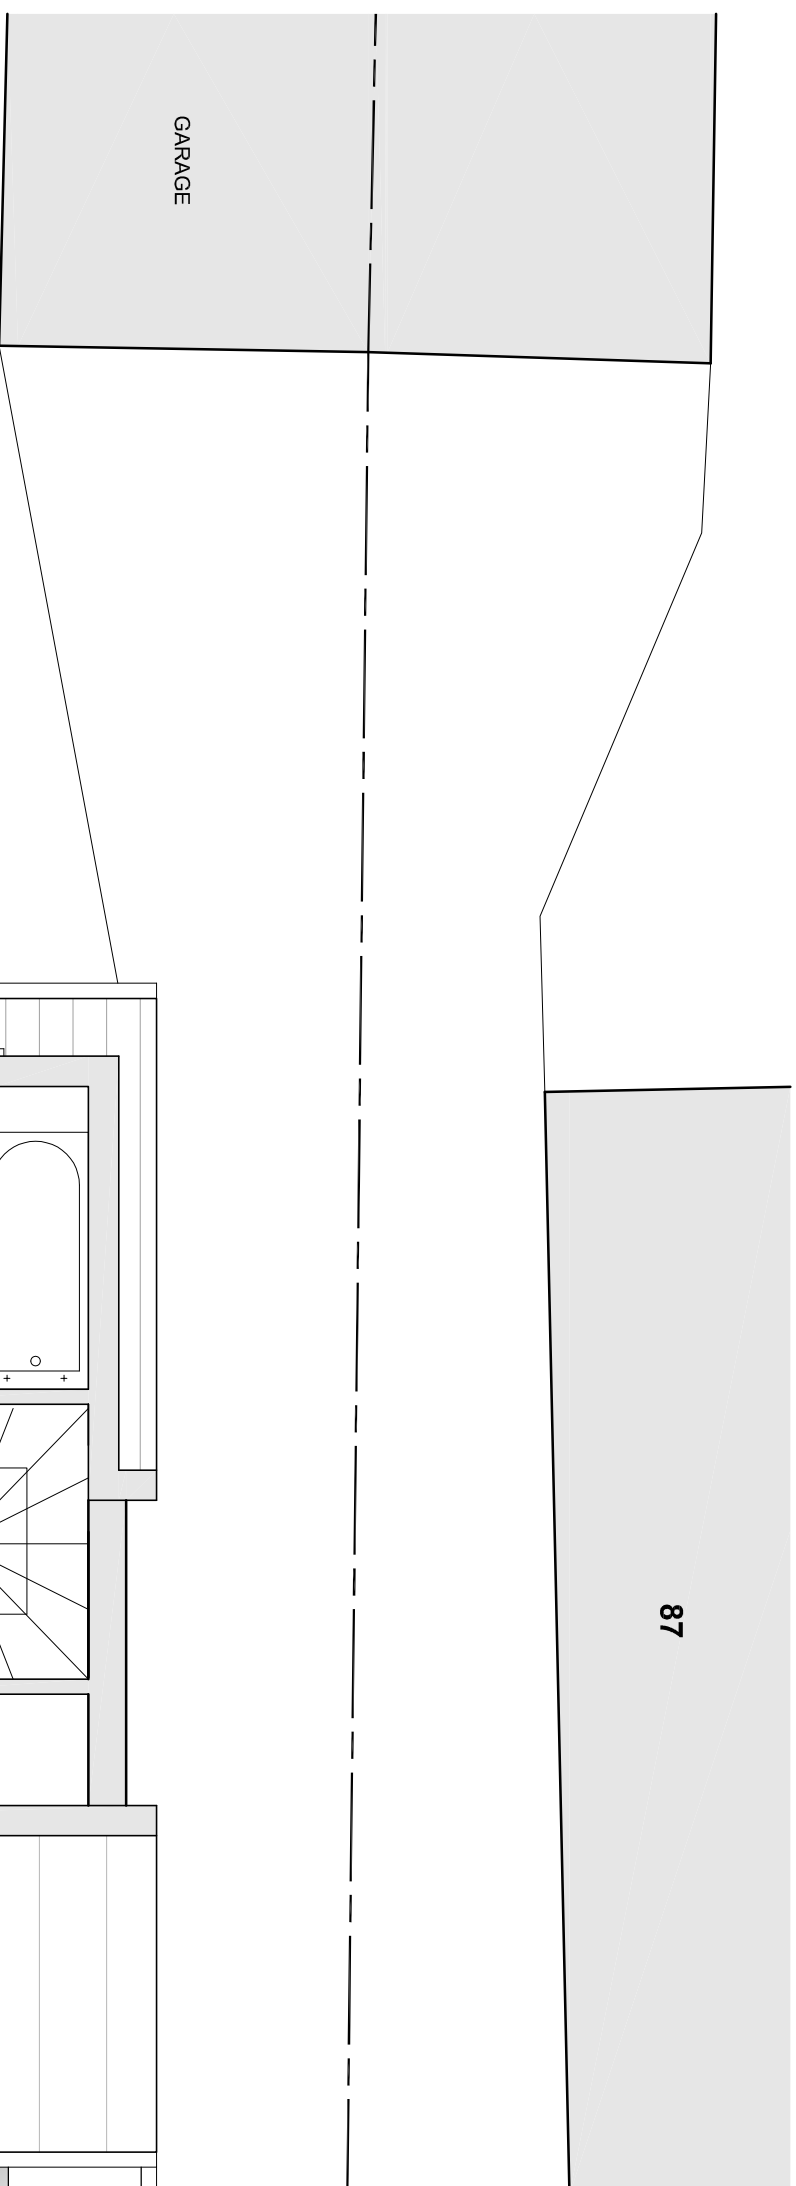


AMENDMENTS	DATE	REV.
------------	------	------

Dimensions, areas and levels, where given are only approximate and subject to site survey. All dimensions are to be checked on site. Flattened dimensions only are to be taken from the drawing. This drawing is to be read in conjunction with all relevant constraints and/or specialists' drawings/documents and any discrepancies or violations are to be notified to the architect before affected work commences. This drawing is copyright and remains the property of the Architects.

bernard murray design
chartered architect

WWW.BMURRAYDESIGN.CO.UK

13 MERRYFIELDS, UXBRIDGE, MIDDLESEX UB82BT
TEL: 07958 471714 EMAIL: BMURRAYDESIGN@YAHOO.CO.UK

PROJECT
85 PARK AVENUE
RUISLIP
HA4 7UL

CLIENT
SUSIE JENKYN

DRAWING
EXISTING LOFT FLOOR PLAN

SCALE	1:50 @ A3	DRAWING NUMBER	R
DATE	FEB 2025	1227-4	
DRAWN	BM		