




87

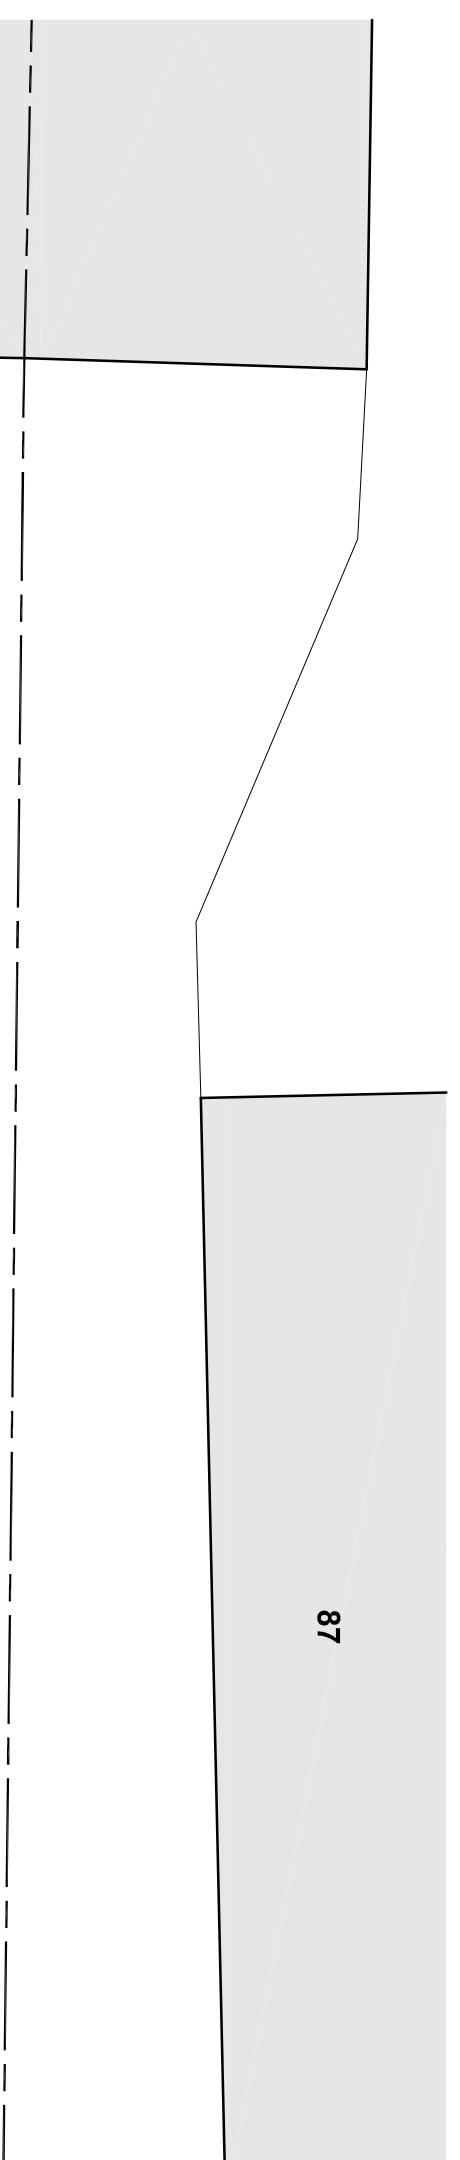

GARAGE

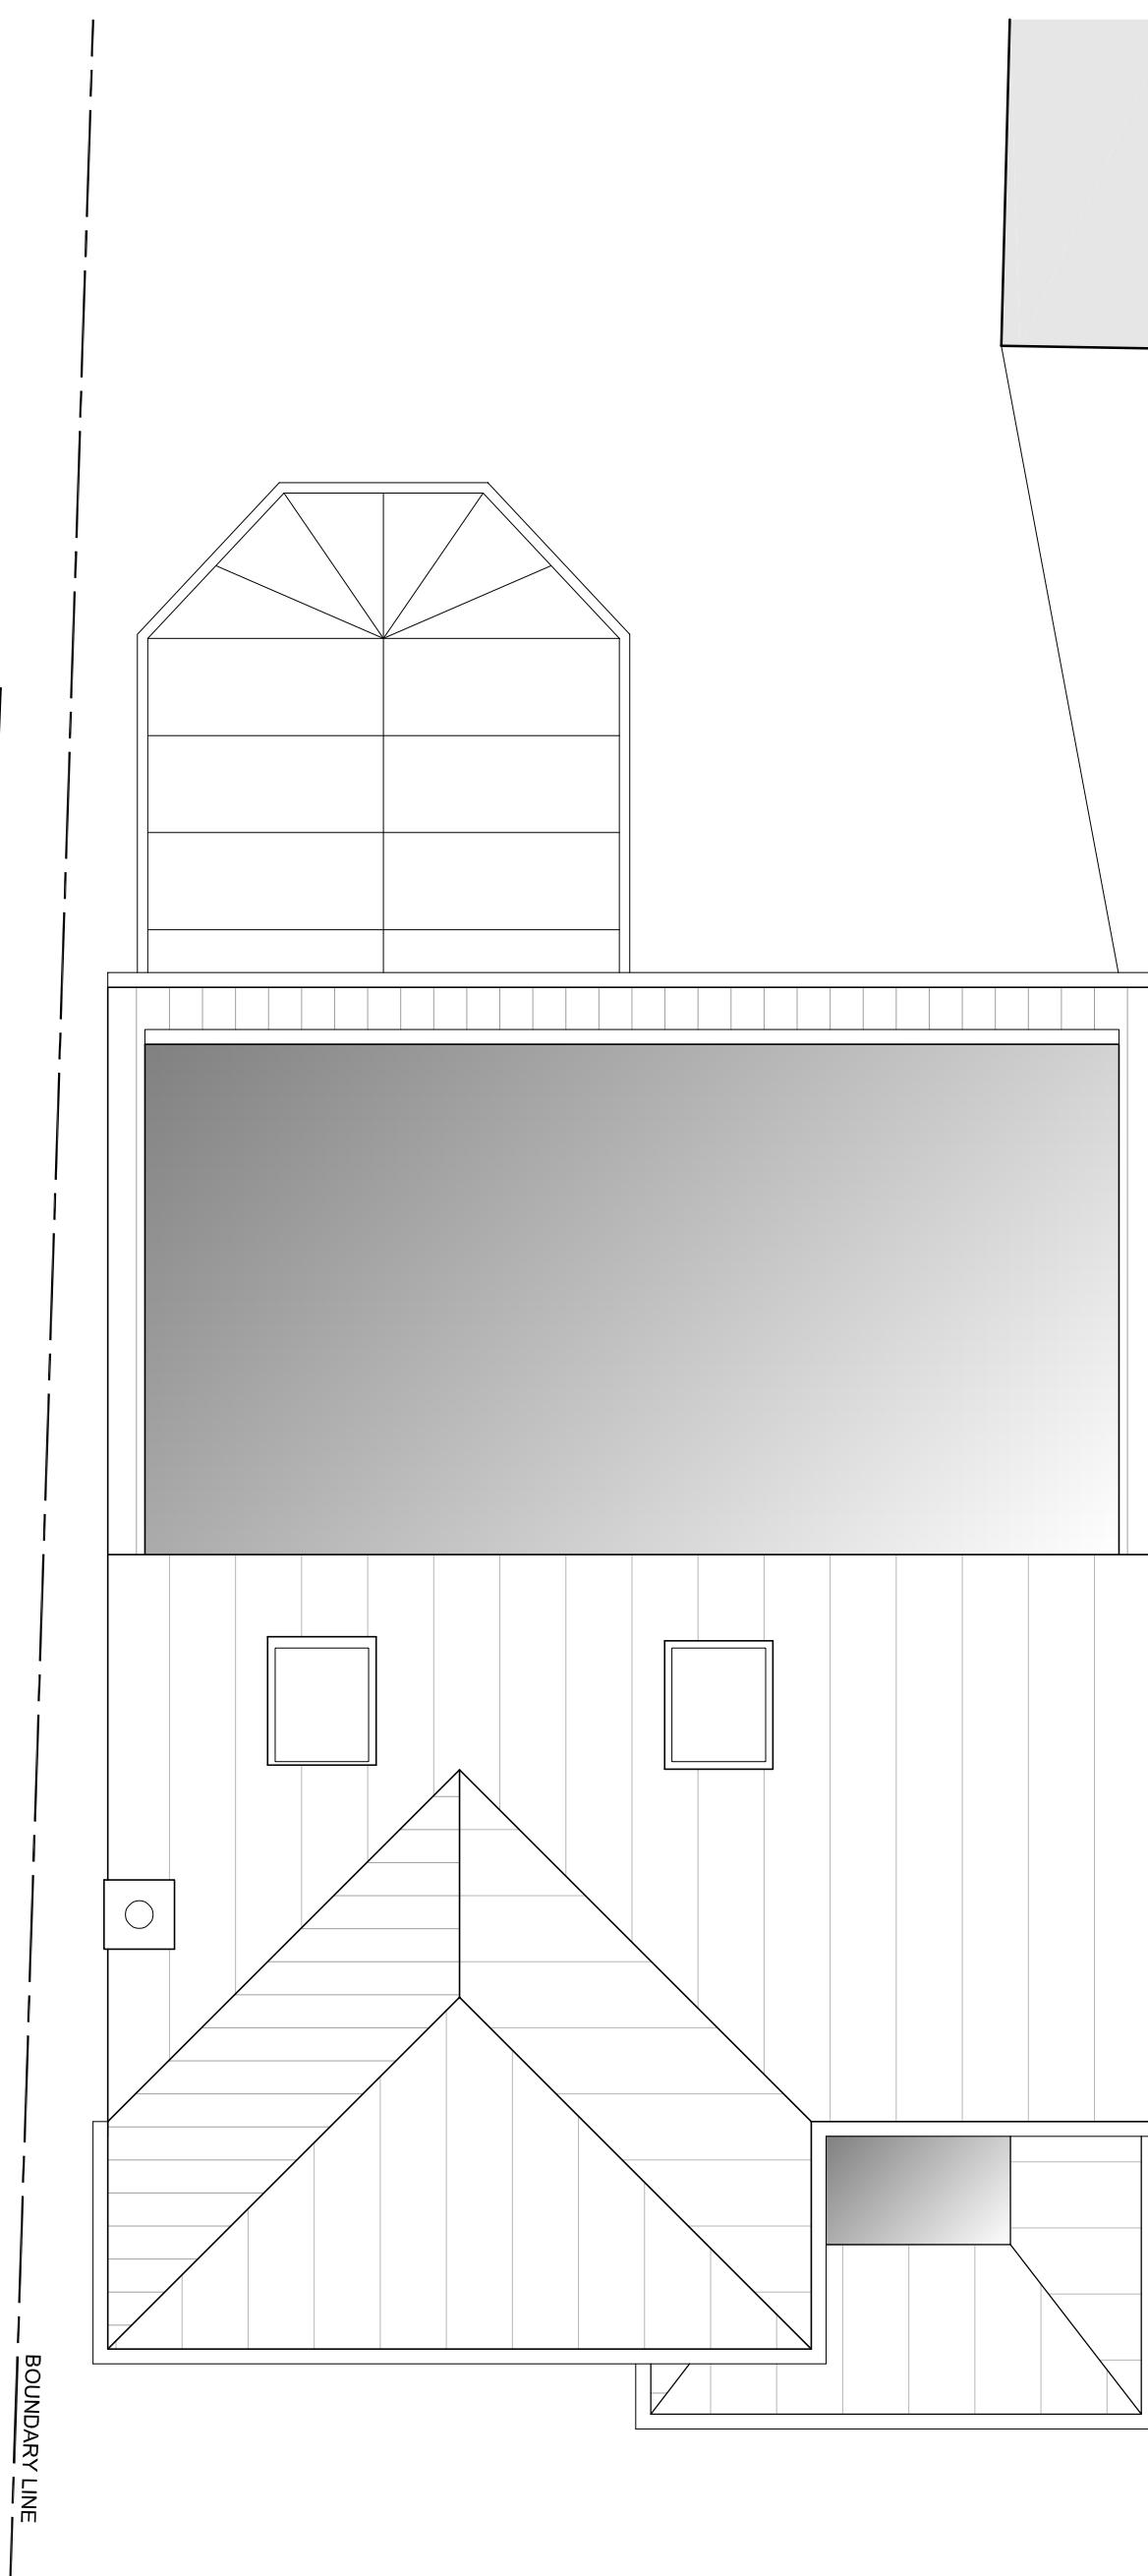

83

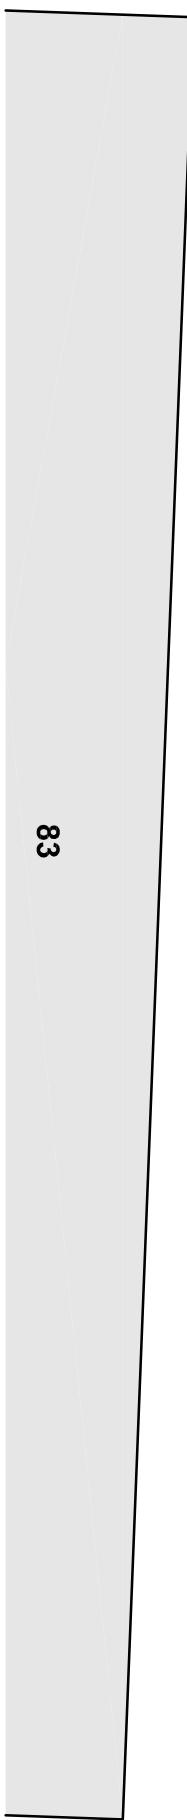

BOUNDARY LINE

bernard murray design
chartered architect

www.bmurraydesign.co.uk

13 MERRYFIELDS, UXBRIDGE, MIDDLESEX UB8 2BT
TEL: 07958 477114 EMAIL: BMURRAYDESIGN@PAVOCO.CO.UK

PROJECT
85 PARK AVENUE
RUISLIP
HA4 7UL

CLIENT
SUSIE JENKYN

DRAWING
EXISTING ROOF PLAN

SCALE 1:50 @ A3	DRAWING NUMBER REV.
DATE FEB 2025	1227-5
DRAWN BM	