


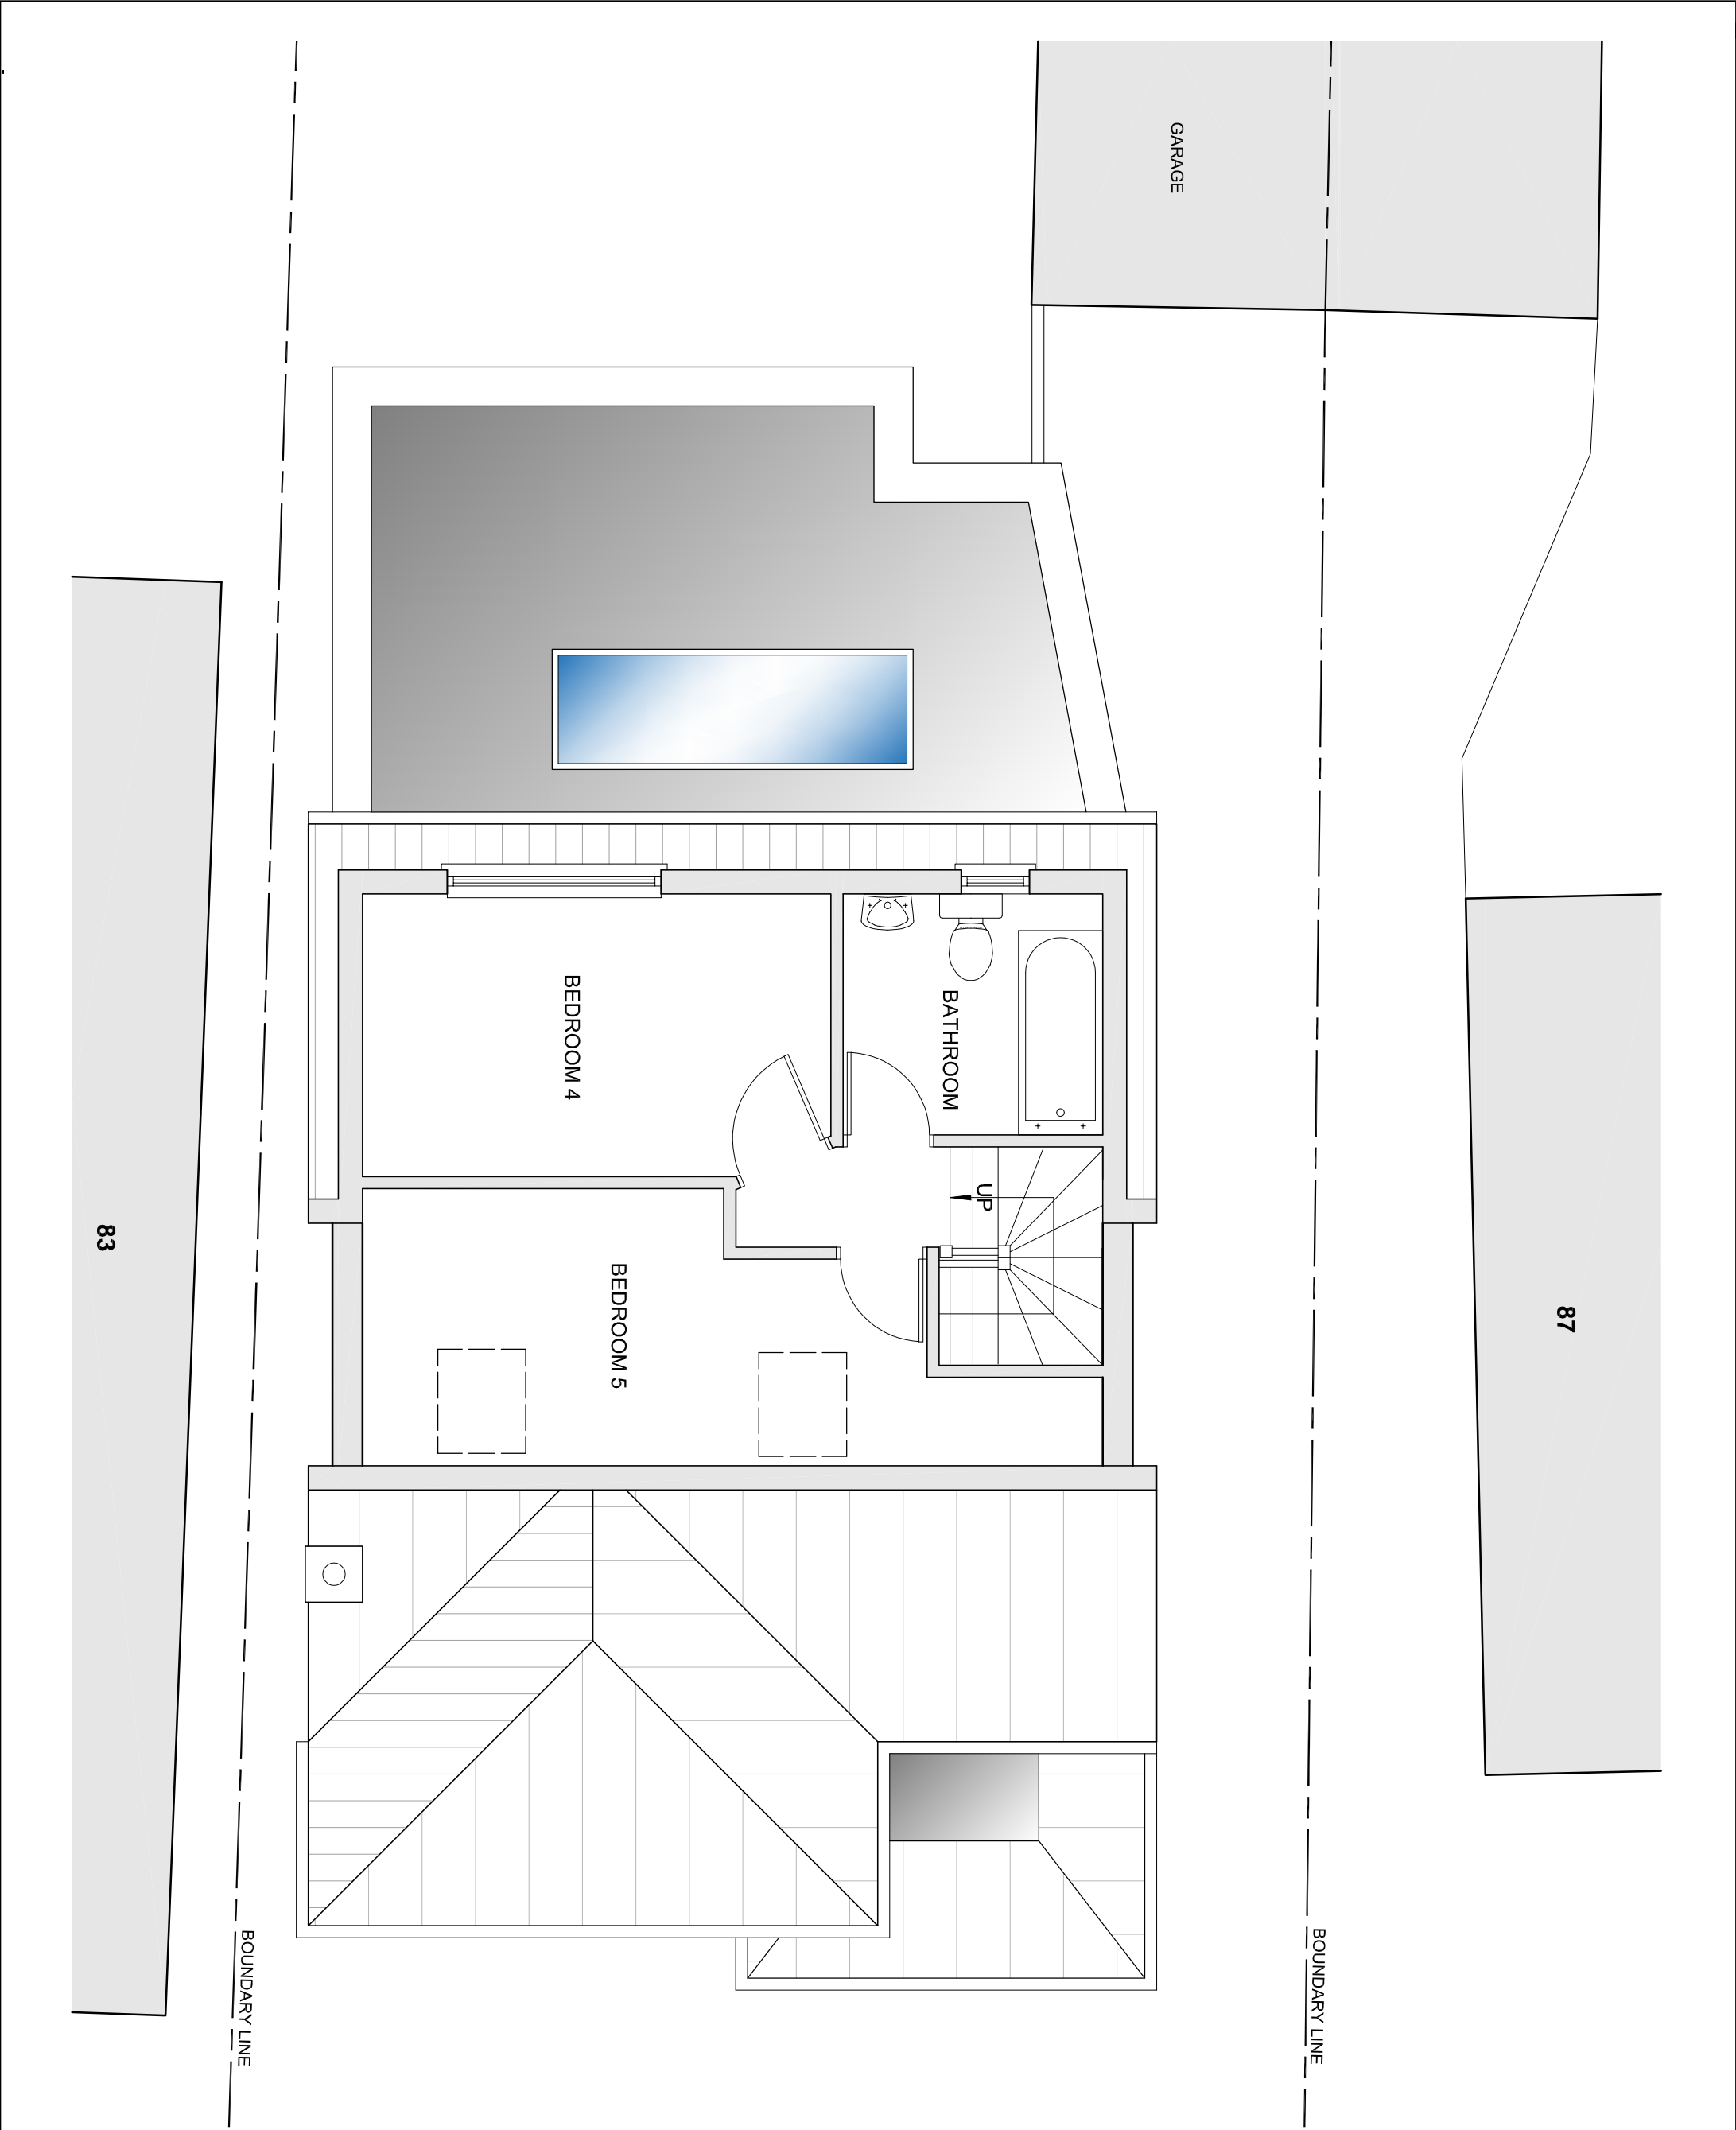

bernard murray design

chartered architect

www.bmduraydesign.co.uk

13 MERRYFIELDS, UXBRIDGE, MIDDLESEX UB82BT
TEL: 07888 477714 EMAIL: bmduraydesign@yahoo.co.uk

PROJECT

85 PARK AVENUE
RUISLIP
HA4 7UL

CLIENT

SUSIE JENKYNYS

DRAWING

PROPOSED LOFT FLOOR PLAN

SCALE

1:50 @ A3

DRAWING NUMBER

REV.

DATE

FEB 2025

DRAWN

BM

1227-9

A

REVISED LAYOUT

FEB 2025

A

AMENDMENTS

DATE

REV.

Dimensions, areas and levels where given are only approximate and subject to site survey.
All dimensions are to be checked on site. If any discrepancy arises it is to be taken up with the architect.
All drawings are to be checked on site. If any discrepancy arises it is to be taken up with the architect.
Drawings are to be checked on site. If any discrepancy arises it is to be taken up with the architect.
Drawings are to be checked on site. If any discrepancy arises it is to be taken up with the architect.
Drawings are to be checked on site. If any discrepancy arises it is to be taken up with the architect.

0

Metres

1.0

1.5

2.0

Scale 1:50

N

0

1

