
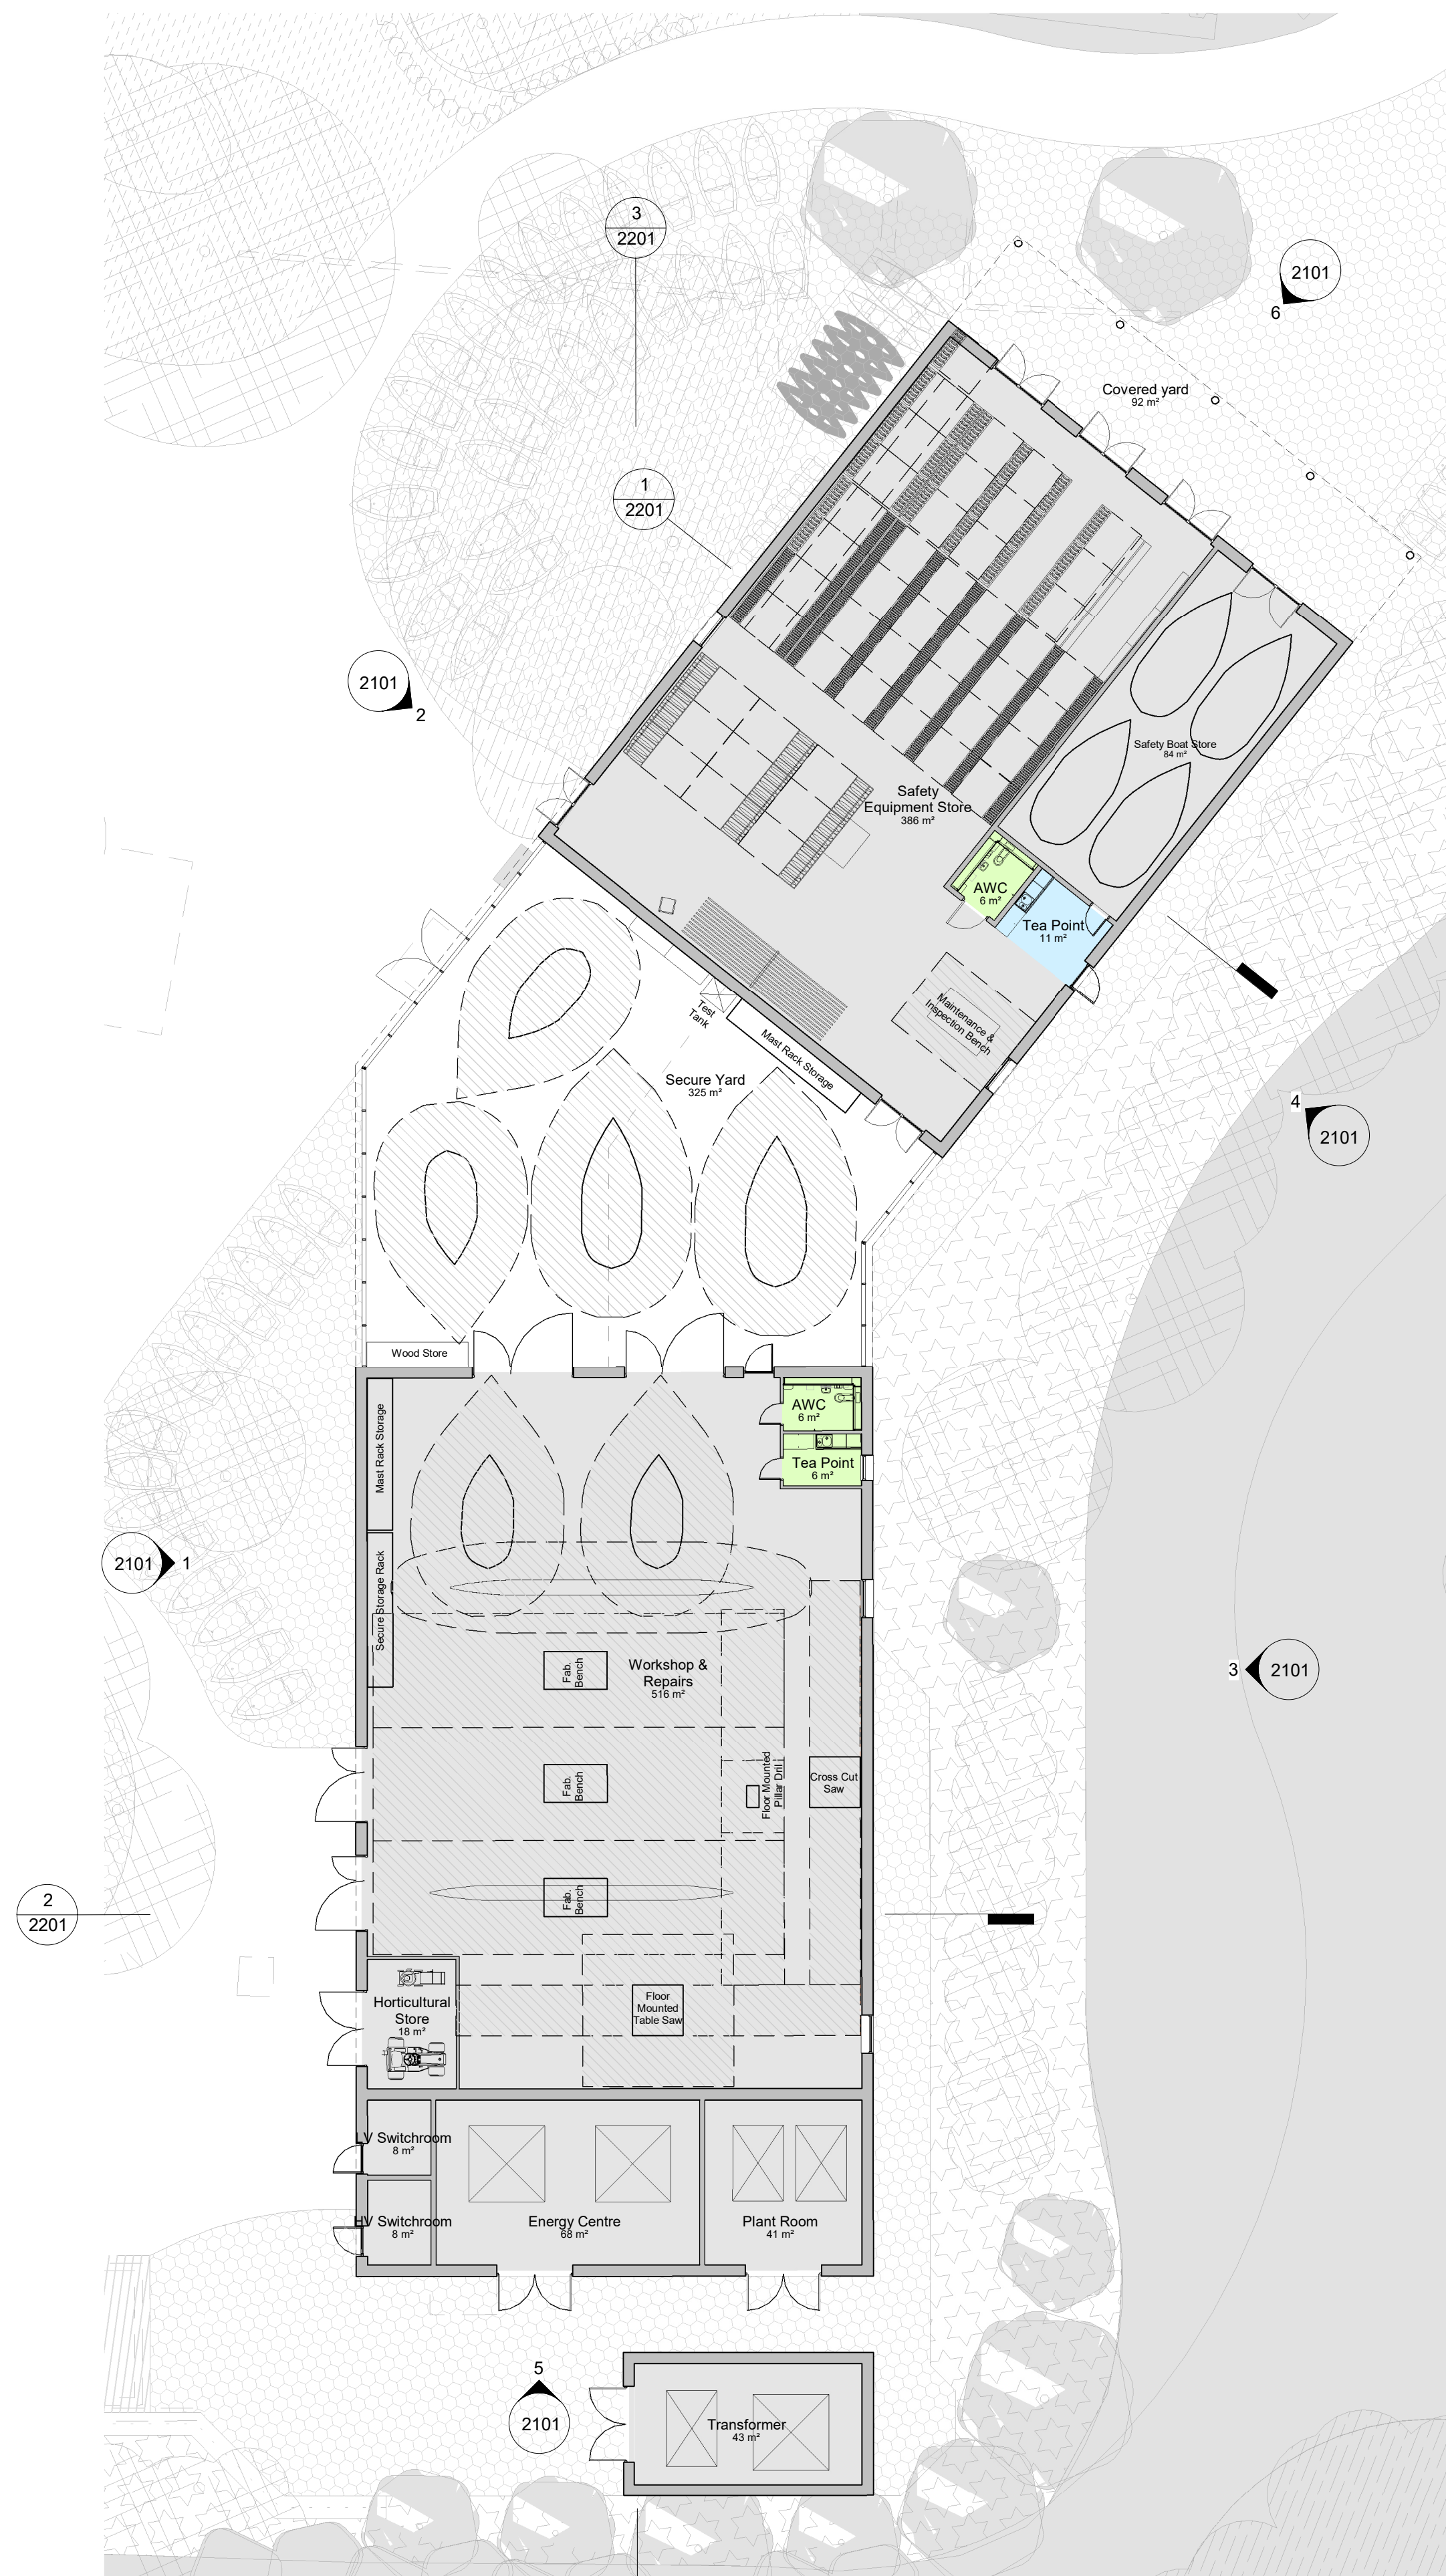


[illegible]



1 00 - Safety Zone
1 : 200

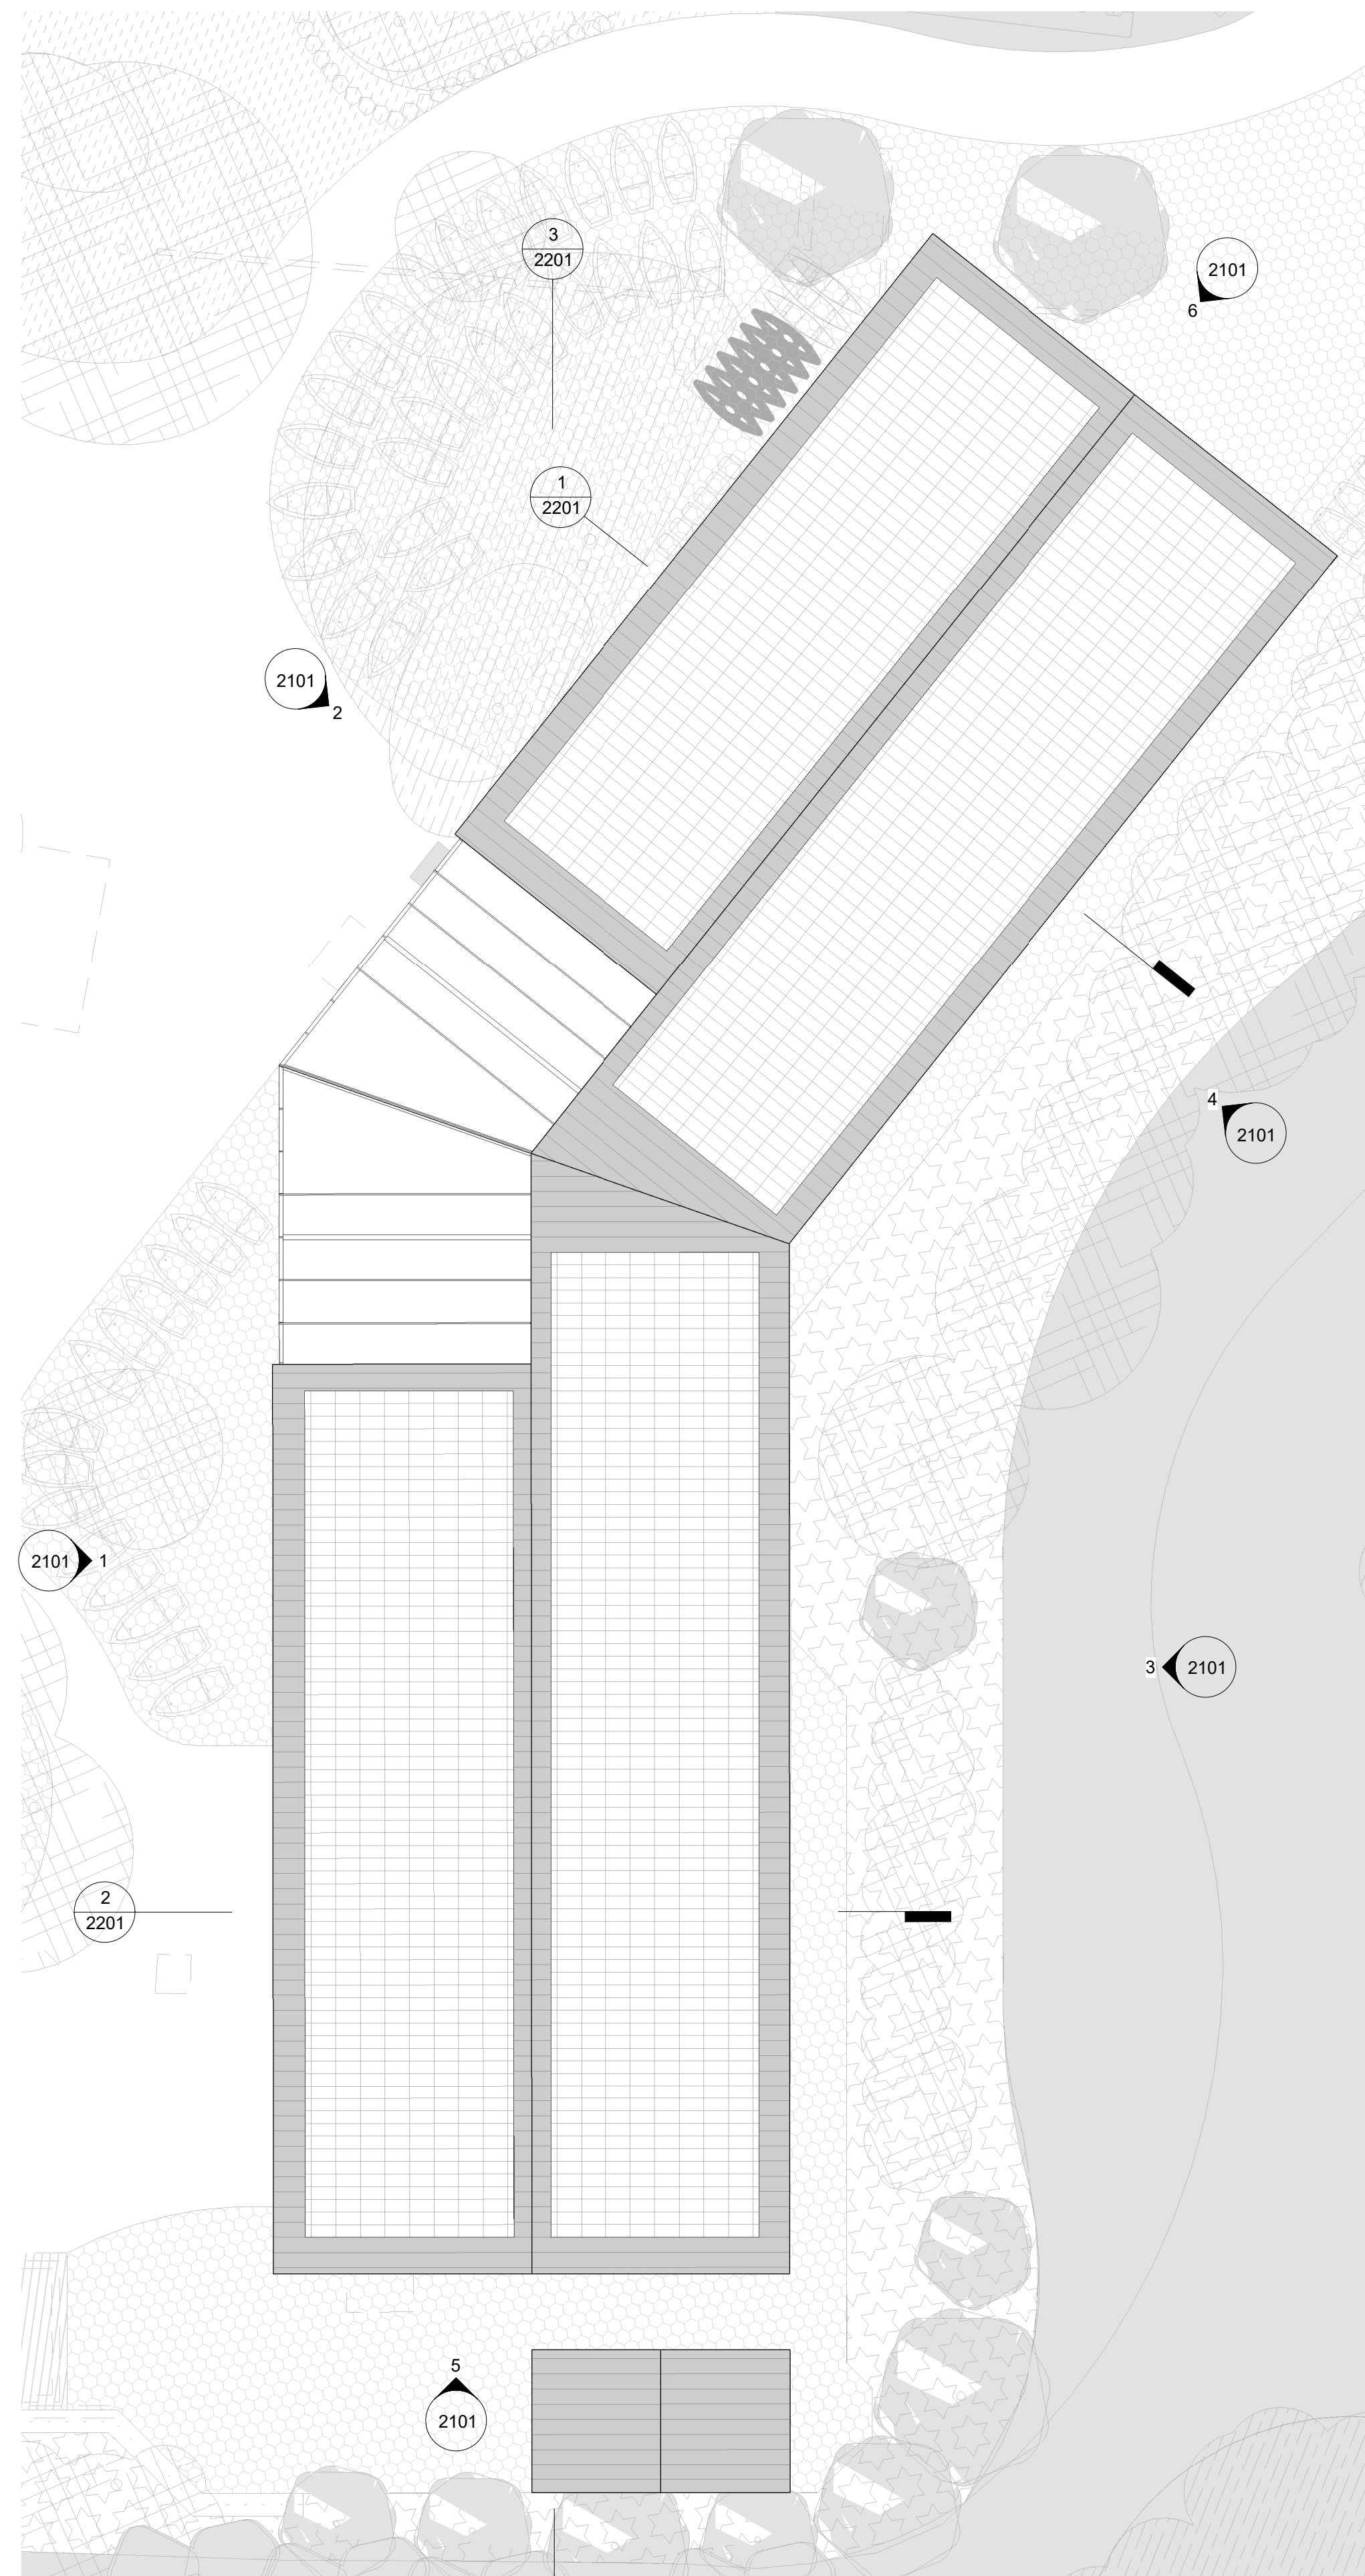


2 RF - Safety Zone

KEY

-  Multi-Purpose
-  Administration
-  Changing/Kitchen/WC
-  Accommodation
-  General Store/Plant
-  Circulation
-  PV Panels

 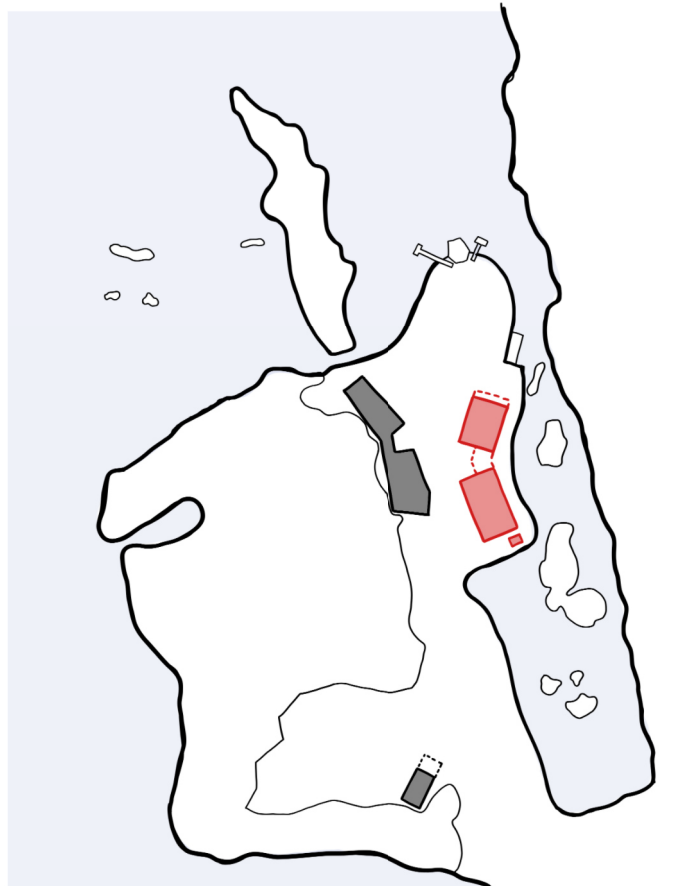

VISUAL SCALE 1:200 @ @A1

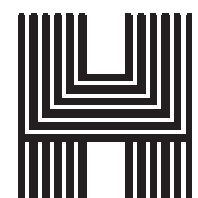

Haverstock LLP tel+44 (0)20 7267 7676
Studio 10, Cliff Road Studios info@haverstock.com
Cliff Road, London NW1 9AN www.haverstock.com


Client:
Hillingdon Council

Job Title:
Hillingdon Water Sports Facility and Activity Centre

Drawing Title:
Safety Zone - Proposed Ground
Floor and Roof Plan

Job/ Dwg No/ Rev: **1329 -HAV -Z2 -ZZ -DR -A - S2 1102 P01**

Drawn:	Checked:	Appr:	Date:
SFA	SM	GS	15.08.25
Drawing Status: S2			Scale(s):

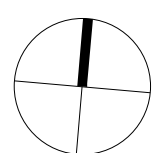

200 @ A1
400 @ A3