


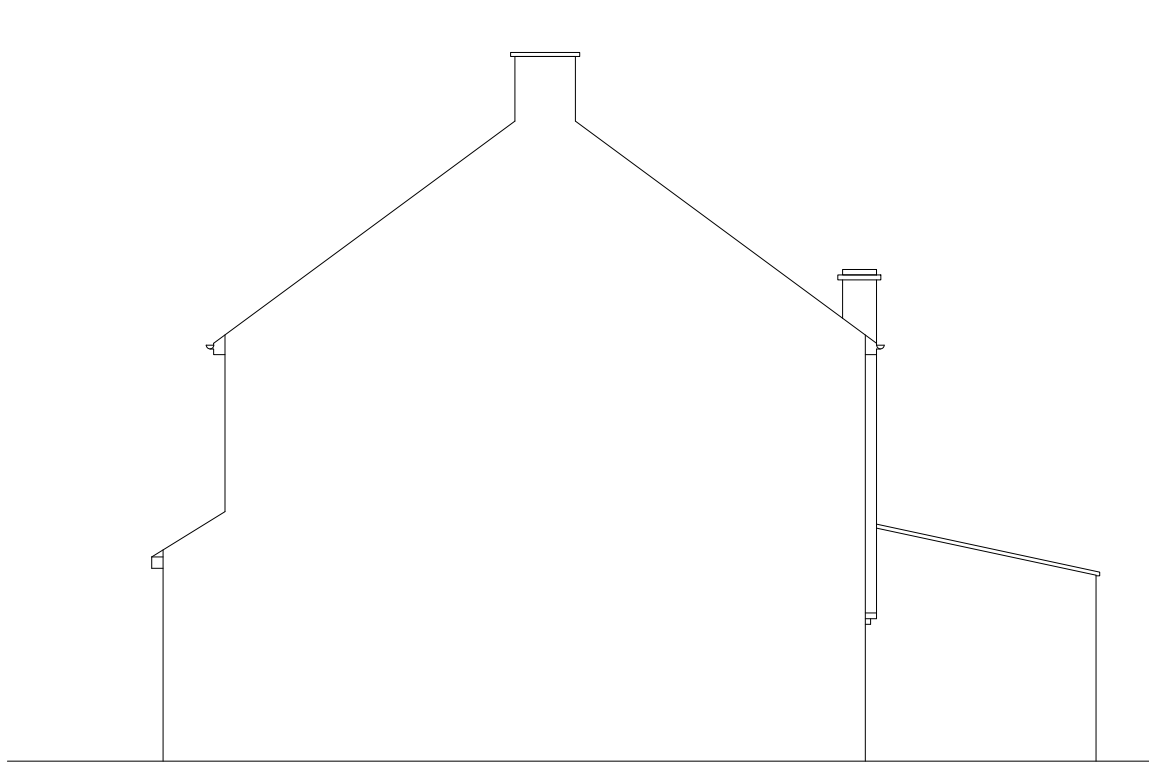

Existing Side Elevation




Existing Rear Elevation

SCALE 1: 100



Existing Front Elevation

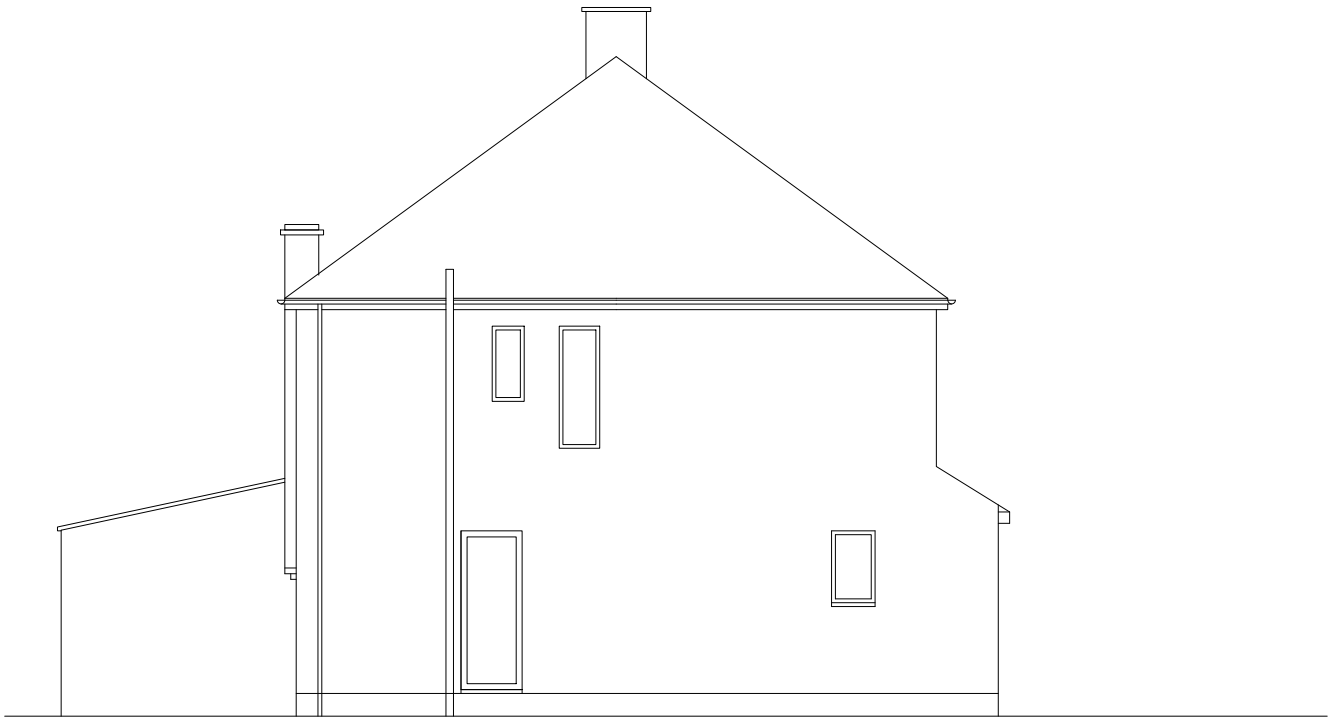

Existing Side Elevation

Project	43 MELLOW LANE EAST HAYES UB4 8ES	
Drawing Title	Existing Elevations	
Drawing Title	143 /P/C	Rev.
Rev.	Scale: 1/100	Date: April 2026