



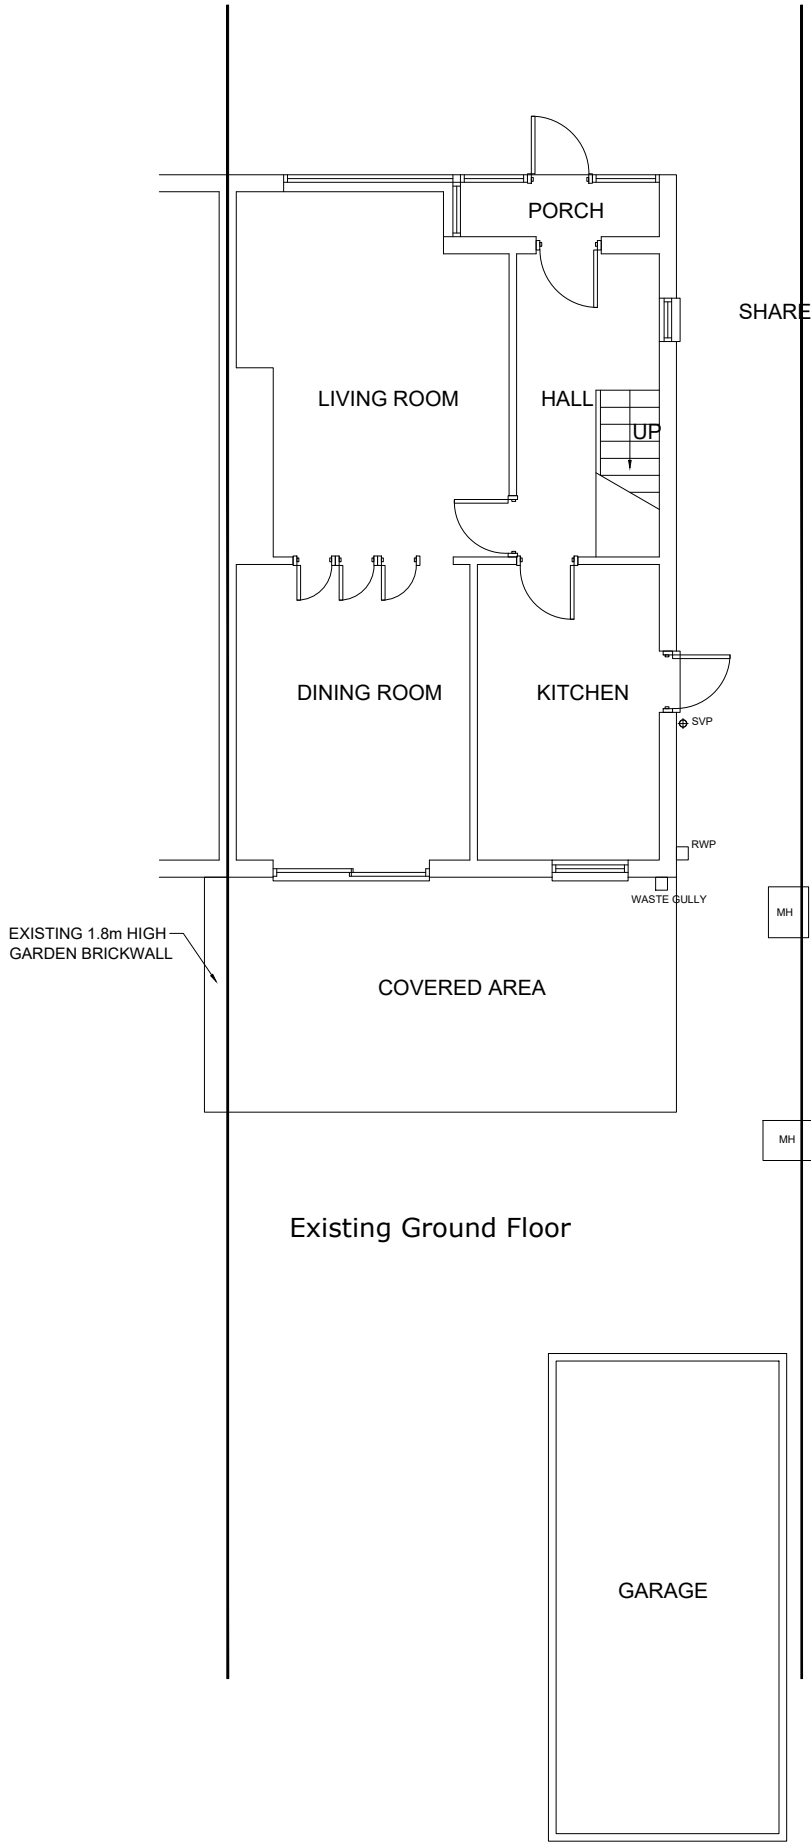

SHARE DRIVE


ADJOINING HOUSE

EXTENSION

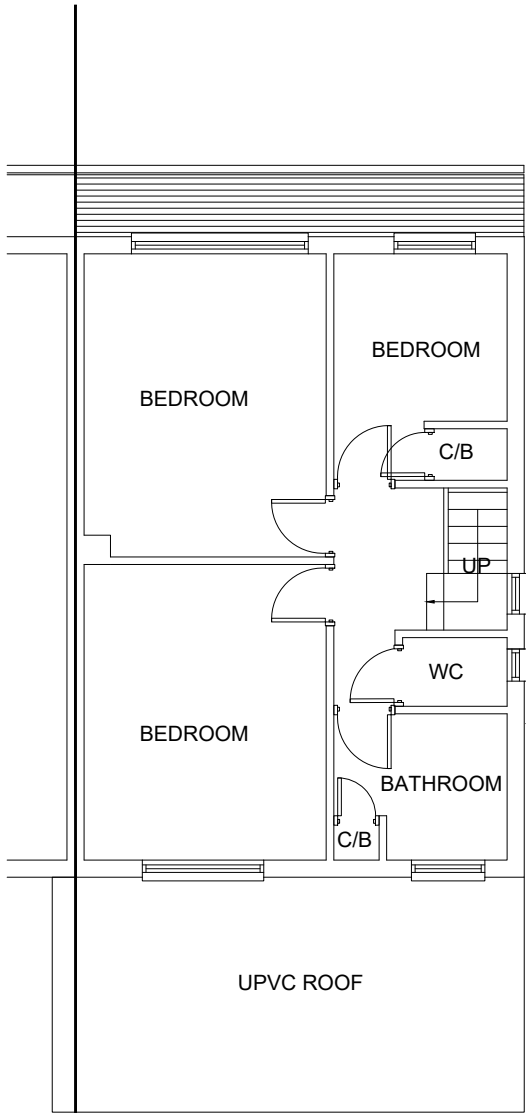

Existing First Floor

SCALE 1: 100

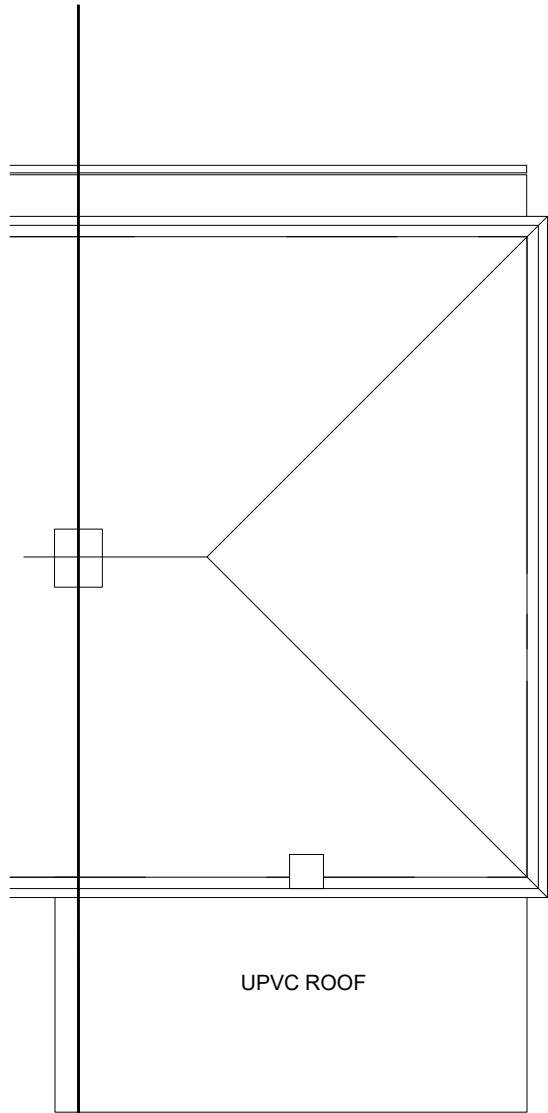

Existing First Floor

Project			43 MELLOW LANE EAST HAYES UB4 8ES		
Drawing Title			Existing Floor Plans		
Drawing Title		143 /P/B		Rev.	
Rev.		Scale: 1/100		Date: April 2026	