



Proposed Side Elevation

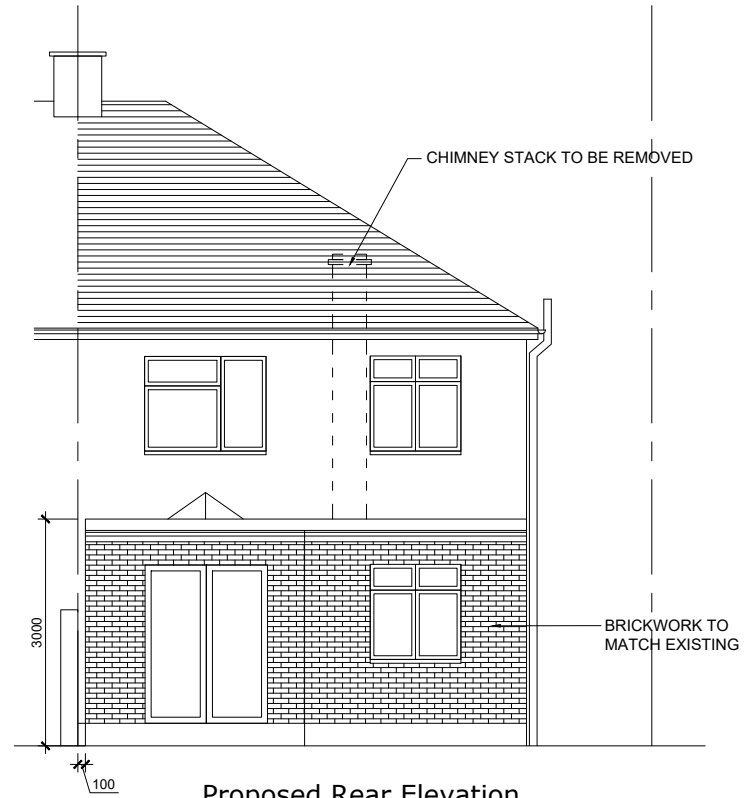

Proposed Rear Elevation

NOTE:
ALL MATERIALS TO BE USED IN ANY EXTERIOR WORK SHALL BE SIMILAR APPEARANCE TO THOSE USED IN THE CONSTRUCTION OF THE EXTERIORS OF THE EXISTING DWELLING HOUSE.

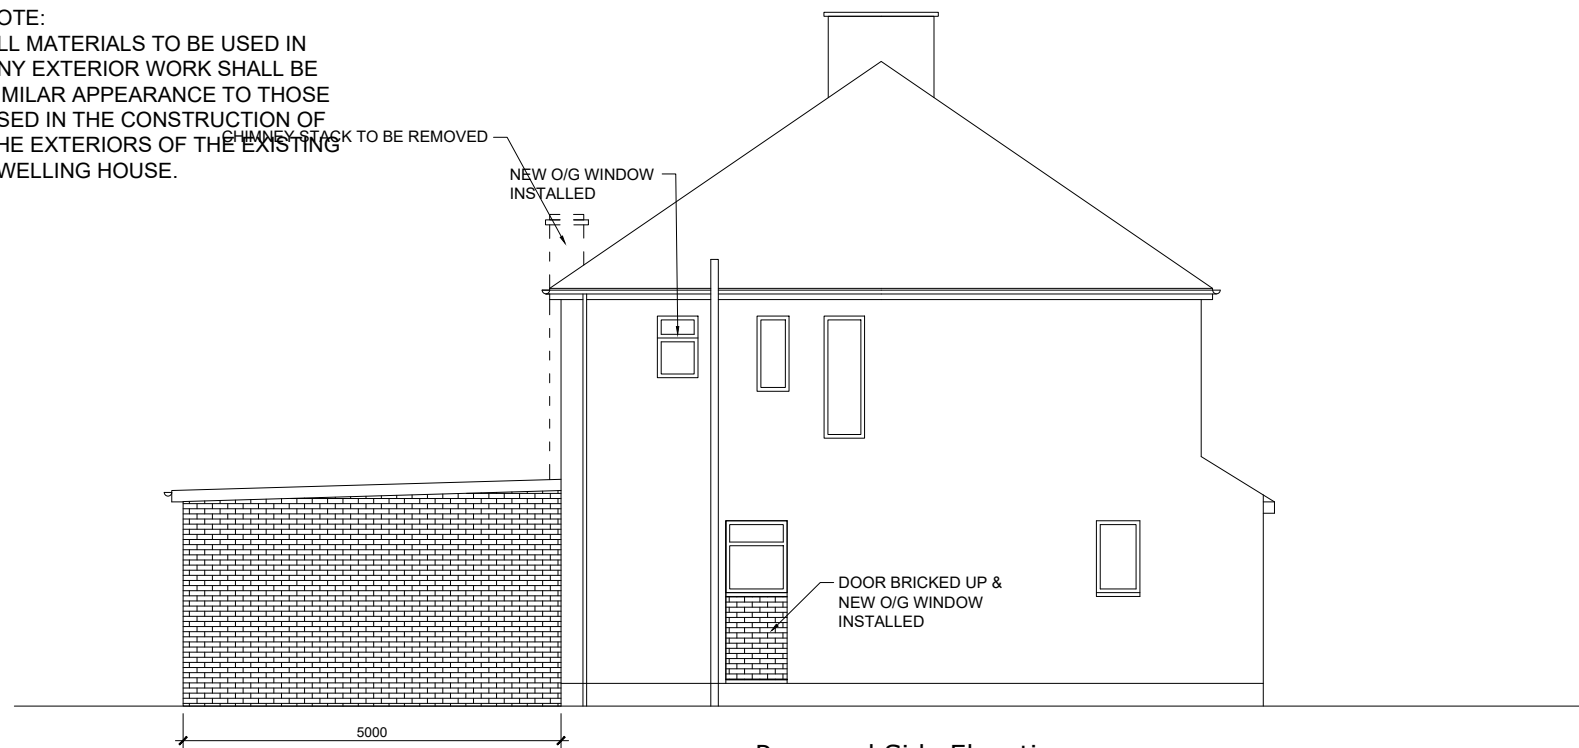

Proposed Side Elevation

SCALE 1: 100



Rev: A	Client Changes	
Project	43 MELLOW LANE EAST HAYES UB4 8ES	
Drawing Title	Proposed Elevations	
Drawing Title	143 /P/E	Rev.
Rev.	Scale: 1/100	Date: Feb 2026