



Proposed Side Elevation

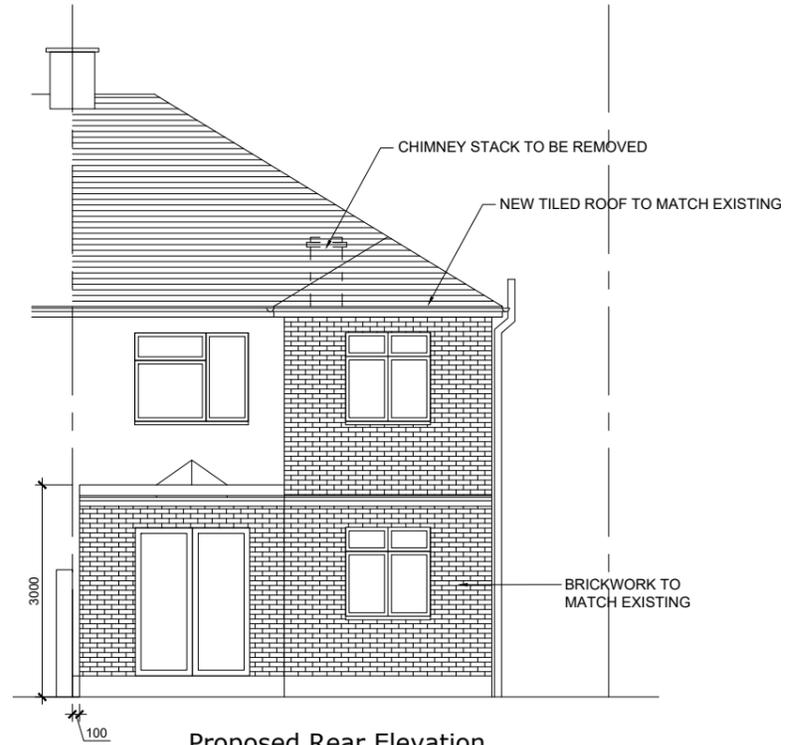

Proposed Rear Elevation

NOTE:  
ALL MATERIALS TO BE USED IN ANY EXTERIOR WORK SHALL BE SIMILAR APPEARANCE TO THOSE USED IN THE CONSTRUCTION OF THE EXTERIORS OF THE EXISTING DWELLING HOUSE.

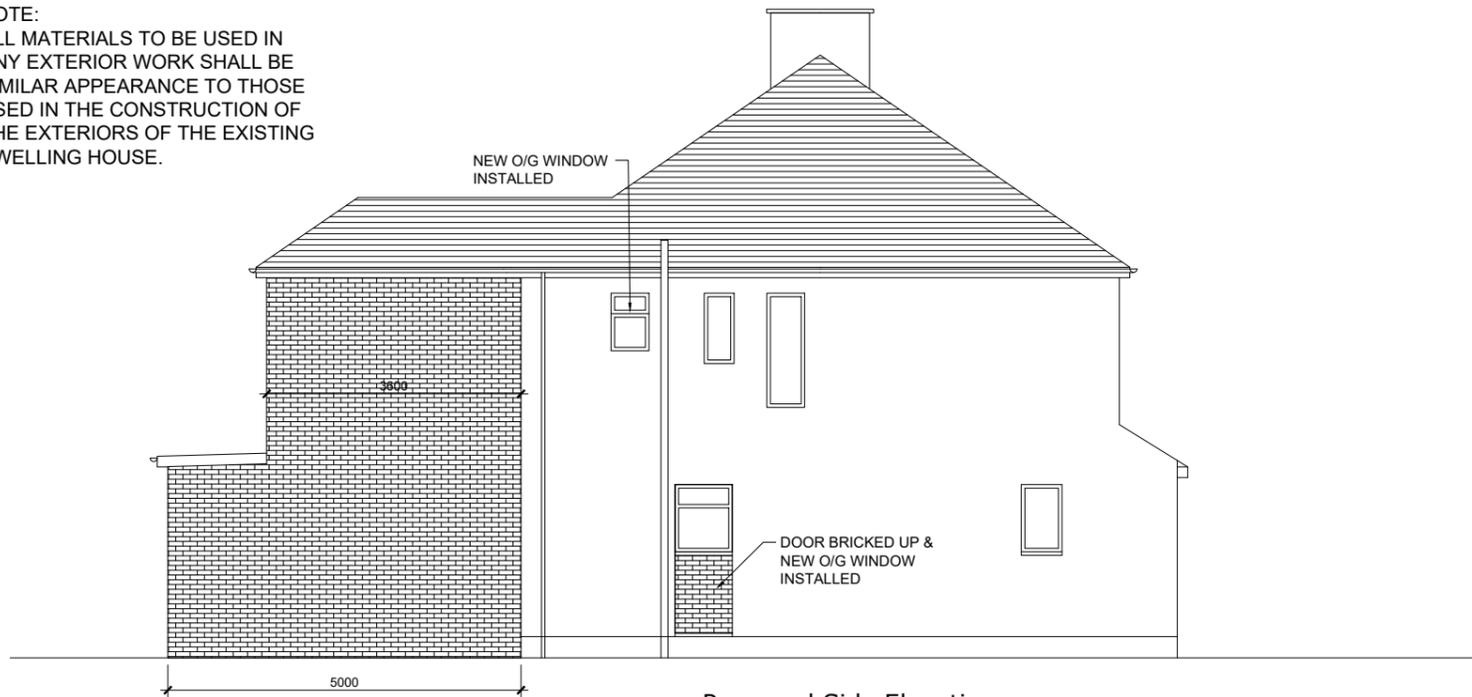

Proposed Side Elevation

SCALE 1: 100



Project	<b>43 MELLOW LANE EAST HAYES UB4 8ES</b>	
Drawing Title	<b>Proposed Elevations</b>	
Drawing Title	<b>143 /P/E</b>	Rev.
Rev.	Scale: <b>1/100</b>	Date: <b>Feb 2026</b>