


Proposed Ground Floor

SCALE 1: 100

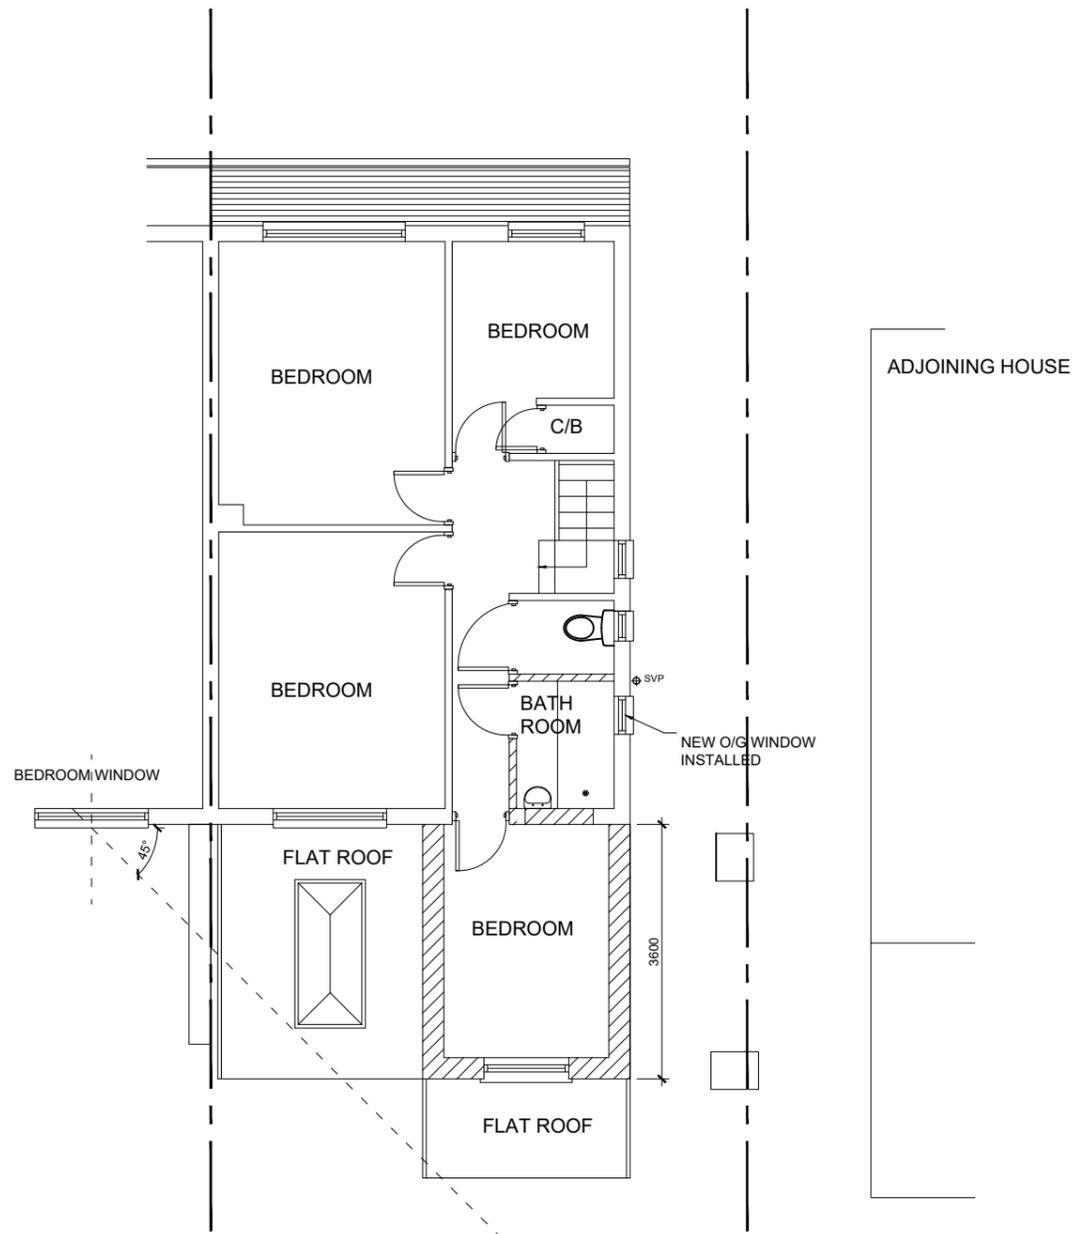

Proposed First Floor

Project	43 MELLOW LANE EAST HAYES UB4 8ES	
Drawing Title	Proposed Floor Plans	
Drawing Title	143 /P/D	Rev.
Rev.	Scale: 1/100	Date: Feb 2026