





SCALE BAR 1:50

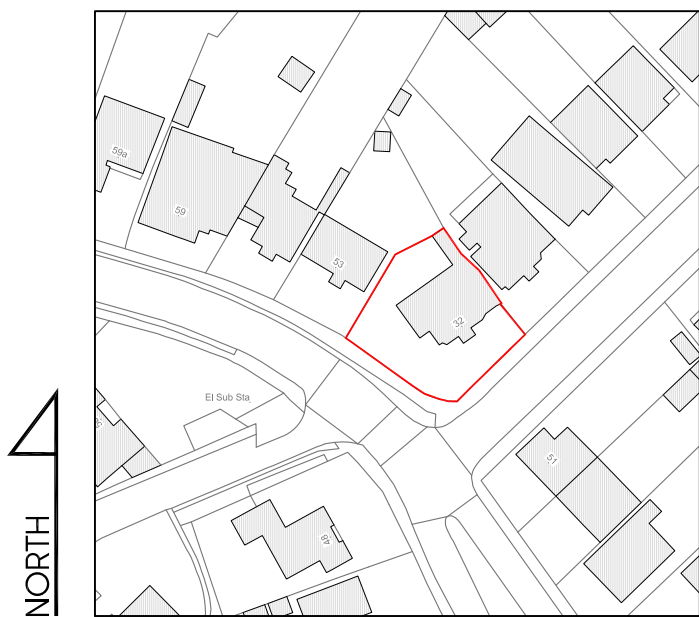


LOCATION PLAN
SCALE 1:1250

KEY

- EXISTING WALLS
- PROPOSED WALLS
- WALLS TO BE DEMOLISHED

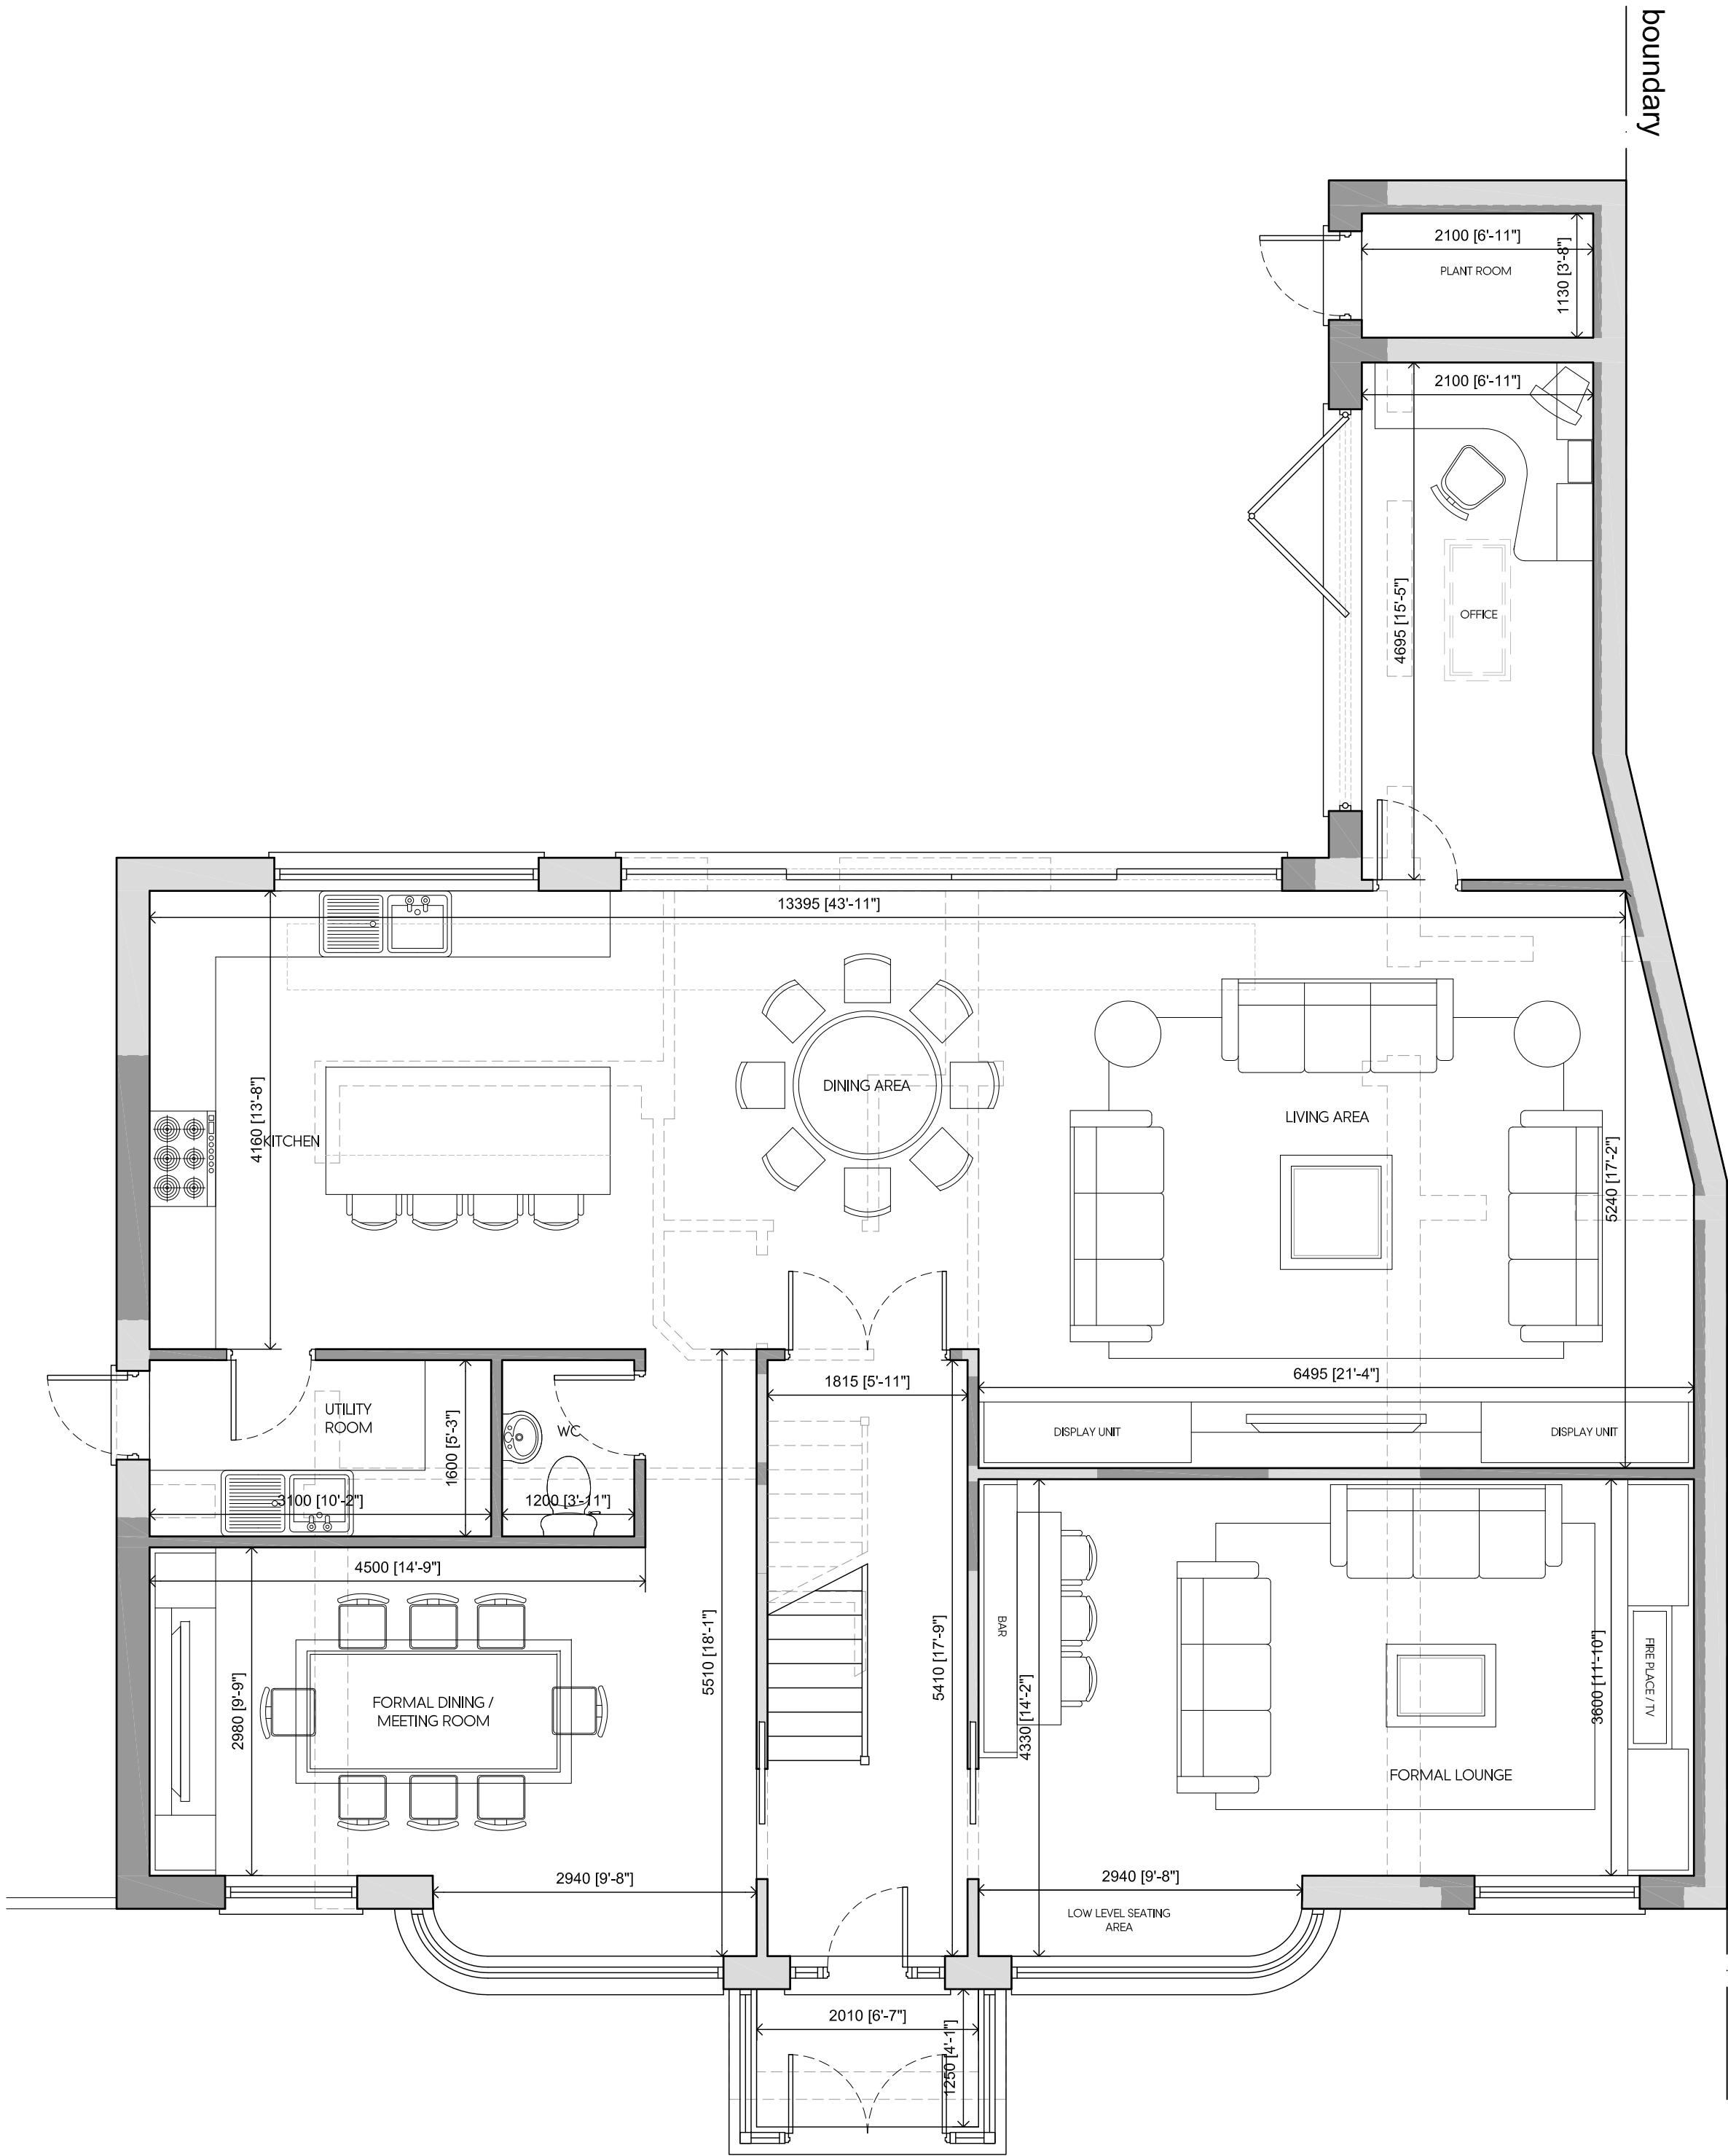

PROPOSED GROUND FLOOR PLAN

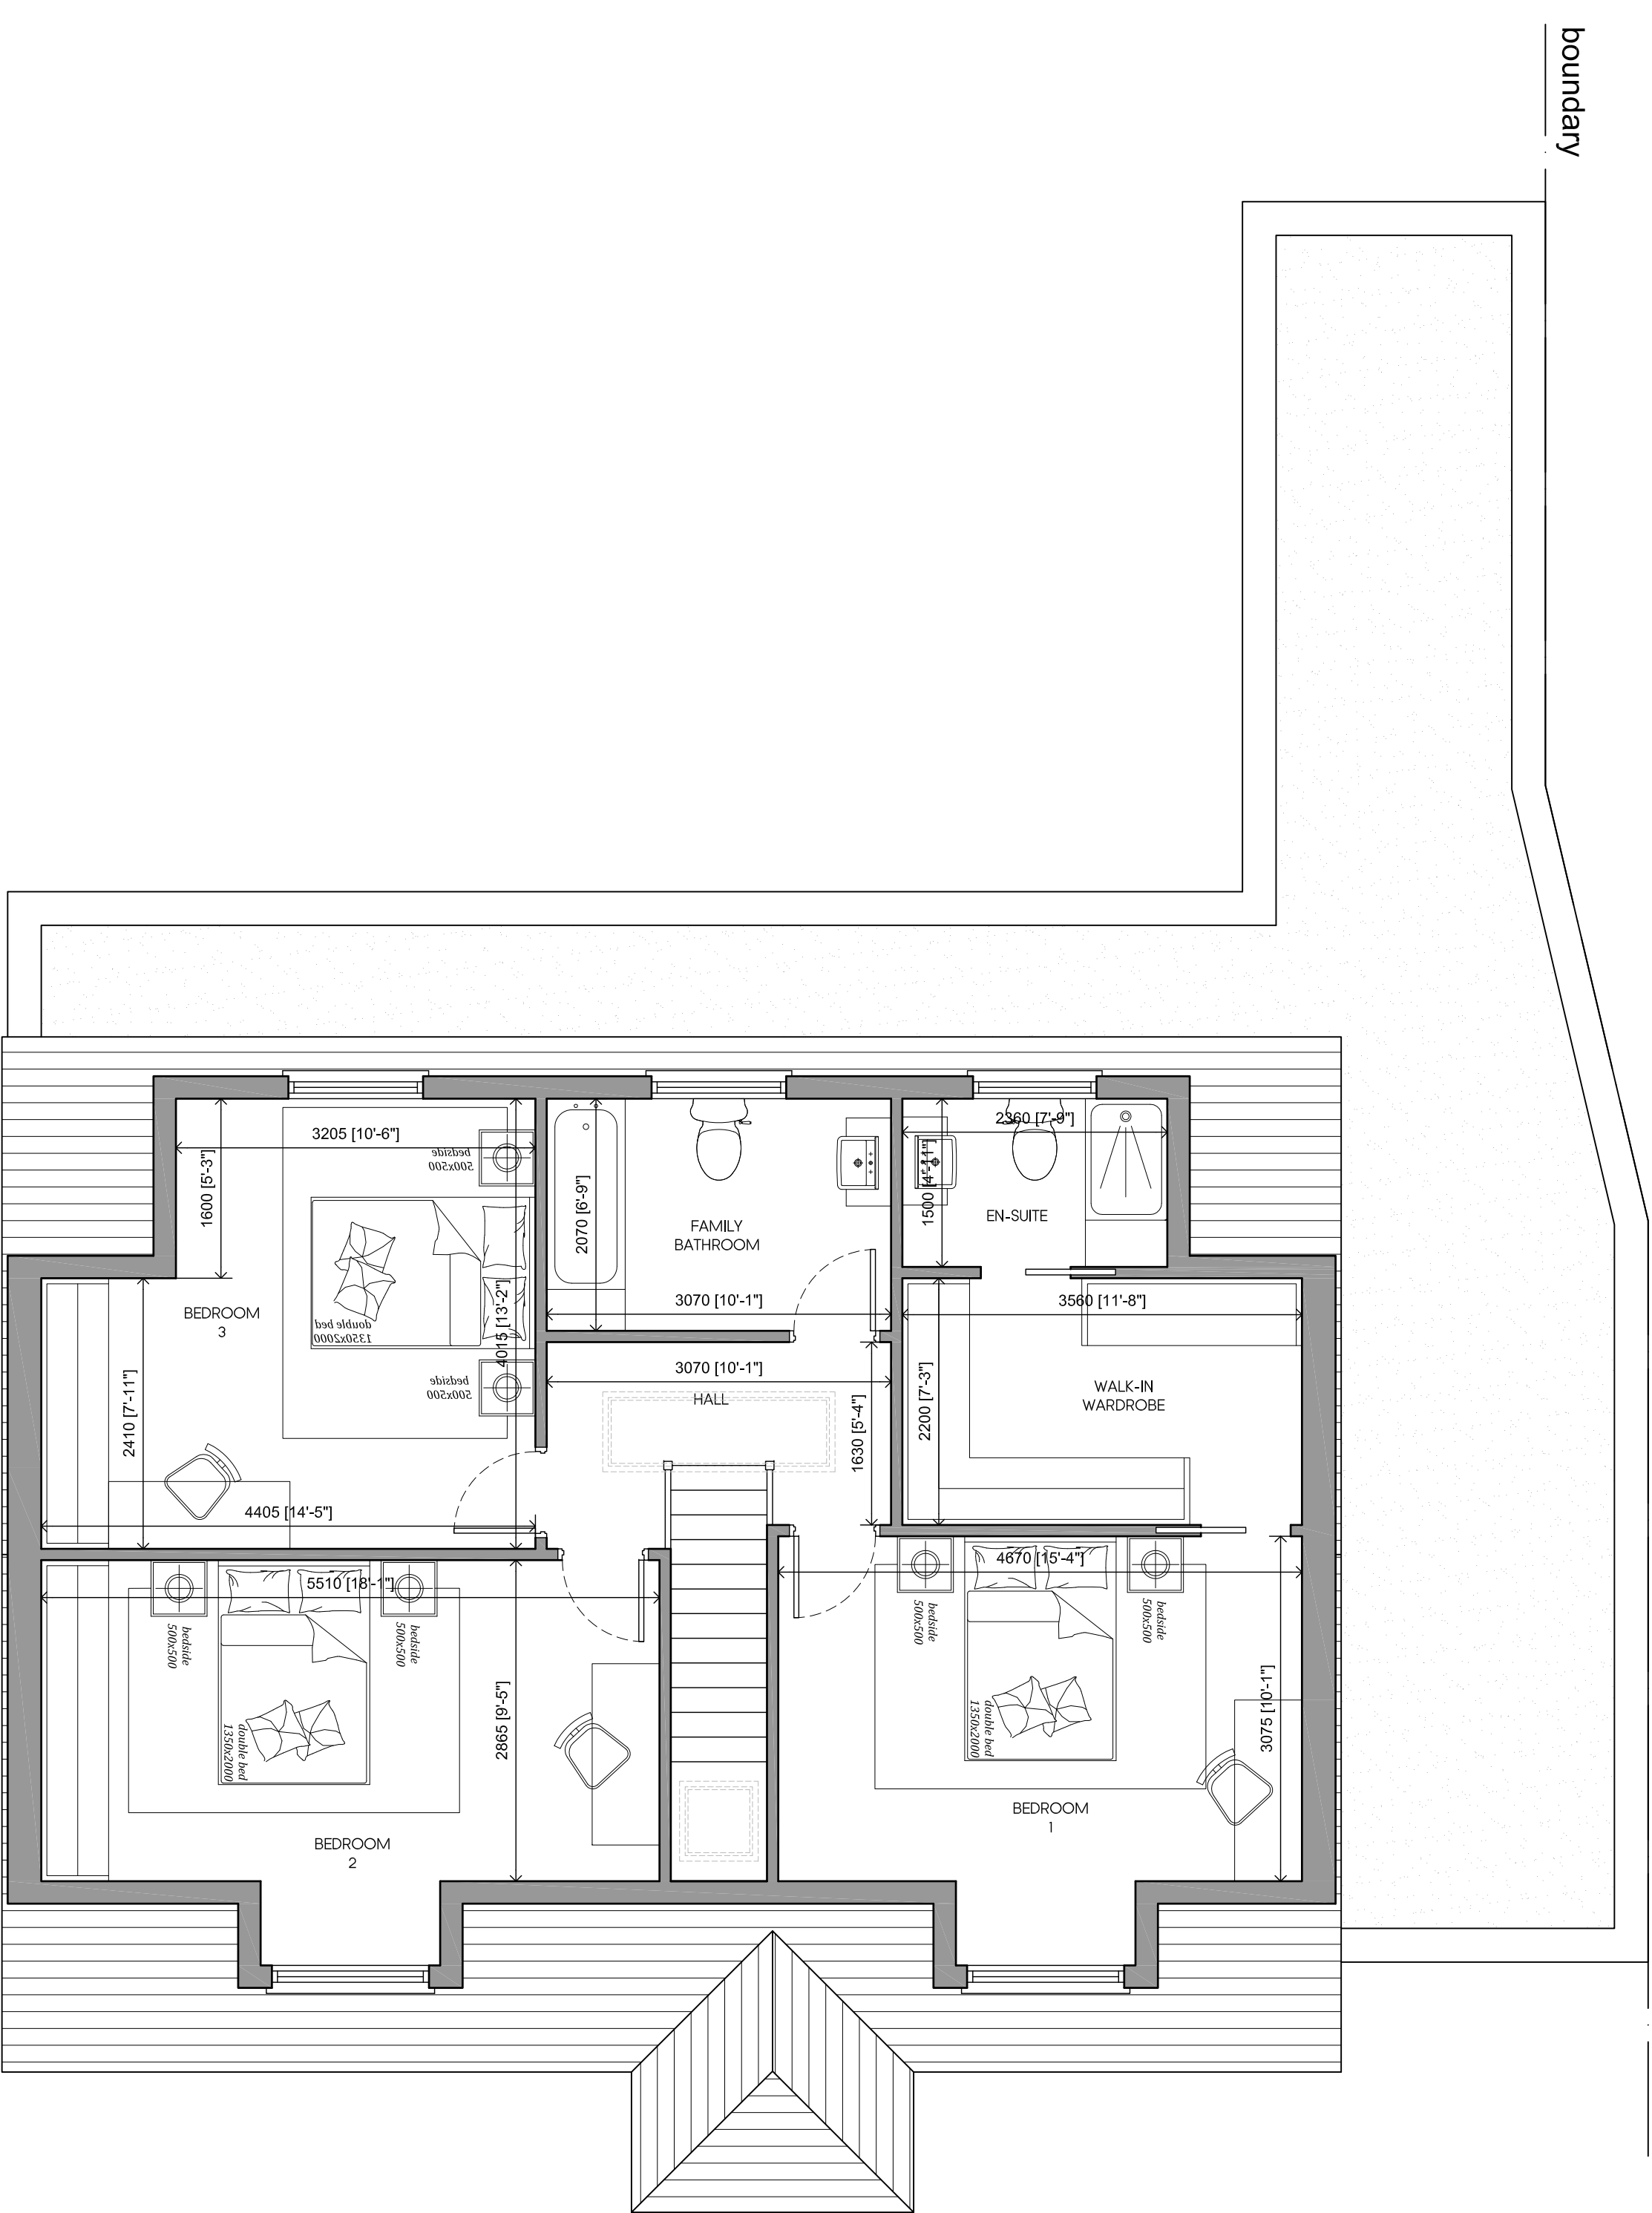

PROPOSED LOFT PLAN

Rev	Date	Description	Init.
D	22.08.23	AMENDED TO SUIT CLIENTS COMMENTS	KP
C	01.08.23	AMENDED TO SUIT CLIENT COMMENTS	BR
B	26.07.23	AMENDED TO SUIT PRE-APP COMMENTS	KP
A	30.05.23	AMENDED TO SUIT CLIENTS COMMENTS	KP

Client

MR EDWARDS

Project Title
PROPOSED EXTENSIONS AND ALTERATIONS

32 BURY AVENUE, RUISLIP, HA4 7RT

Drawing Title

PROPOSED GROUND AND FIRST FLOOR PLANS

Cad File	Sheet Size	Scale
P001	A1	1:50
Drawn by	Drawing Date	Approved by
KP	MAY 2023	NJ
Project No.	Drawing No.	Revision
1962	P301	D

Juttla Architects

2-4 High Street Ruislip
Middlesex HA4 7AR

1 01923 840077 1 01923 840078
info@juttla-architects.com
juttla-architects.com

This drawing is property of Juttla Architects Ltd © and must not be copied or otherwise reproduced. All dimensions must be checked on site before commencing work. No dimensions to be scaled from this drawing. This drawing was produced using AutoCad 2016.

PLANNING ISSUE