




LOCATION PLAN  
SCALE 1:1250

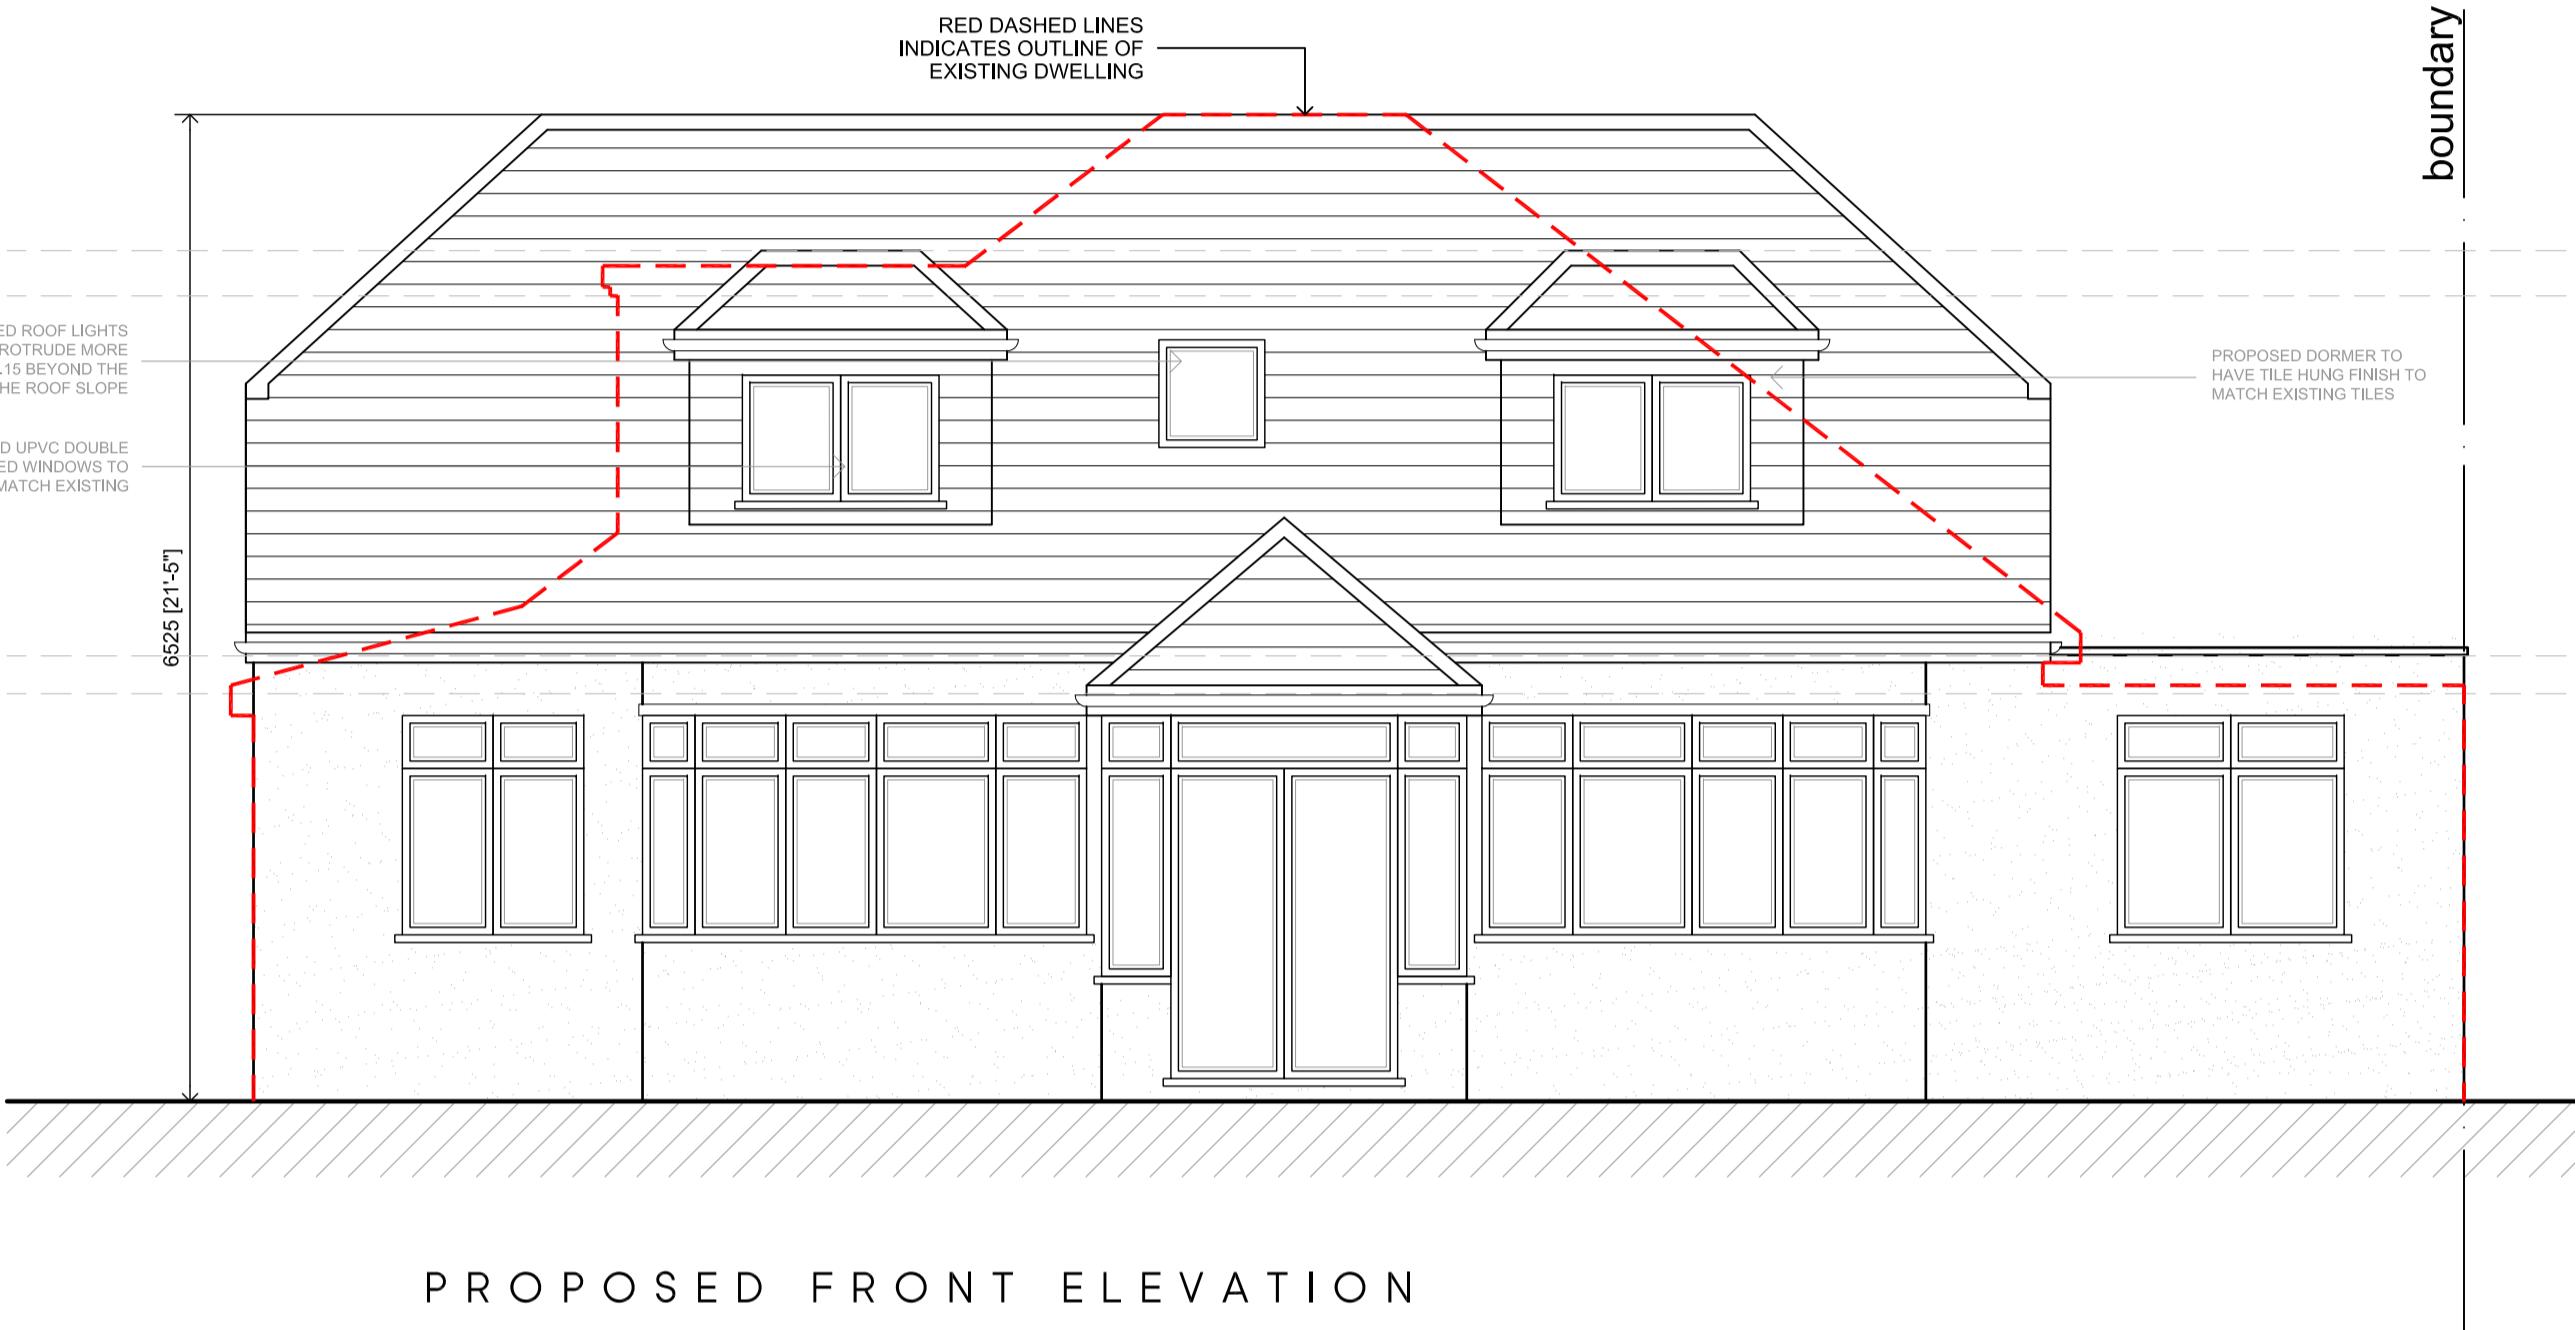


PROPOSED FRONT ELEVATION

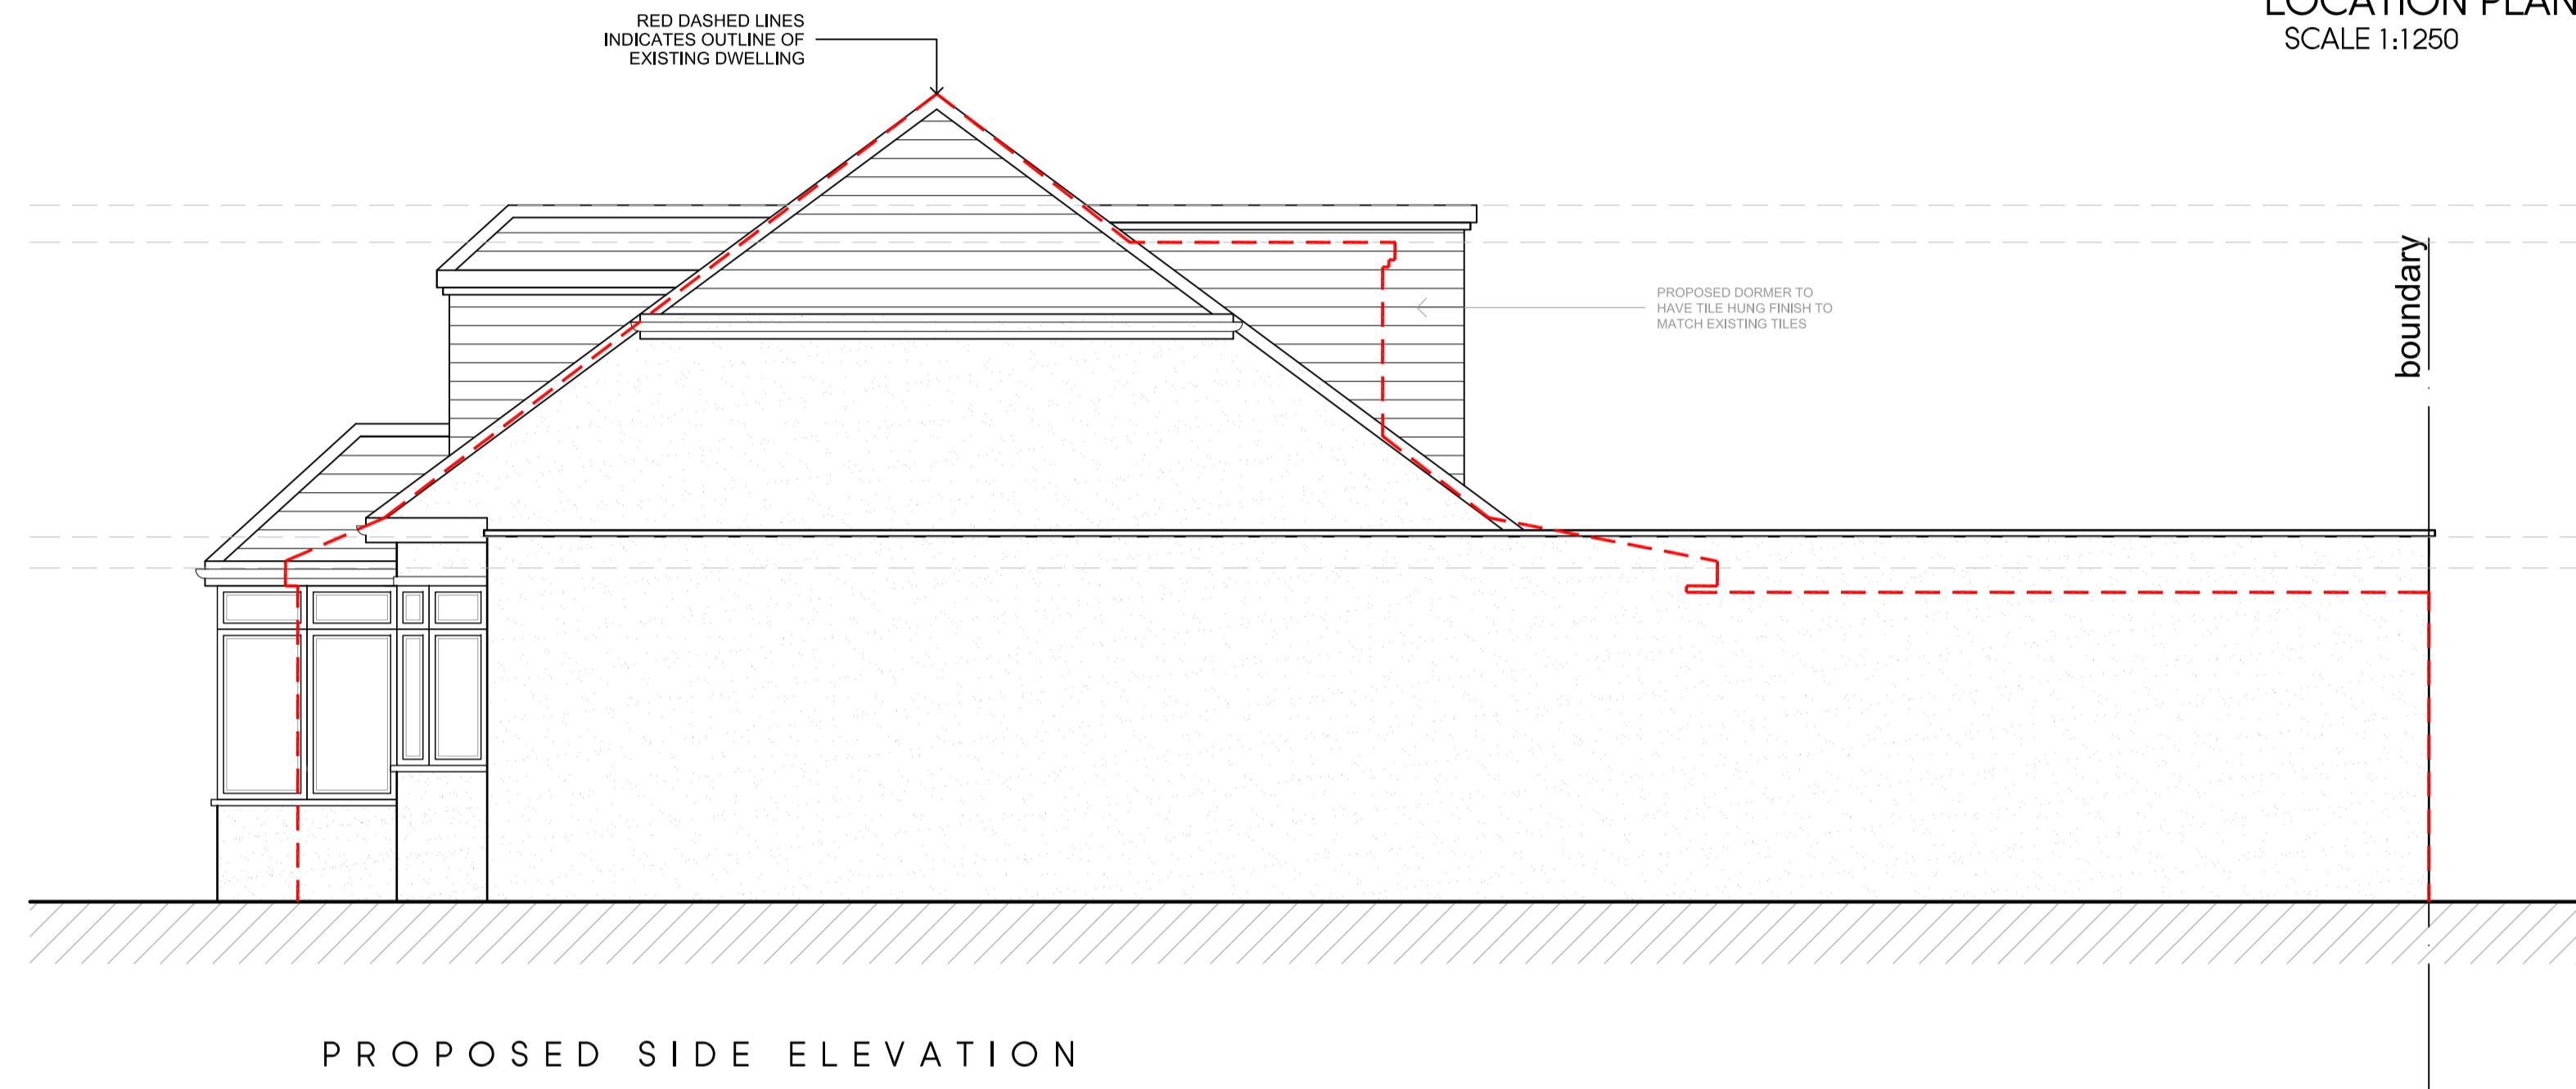

PROPOSED SIDE ELEVATION

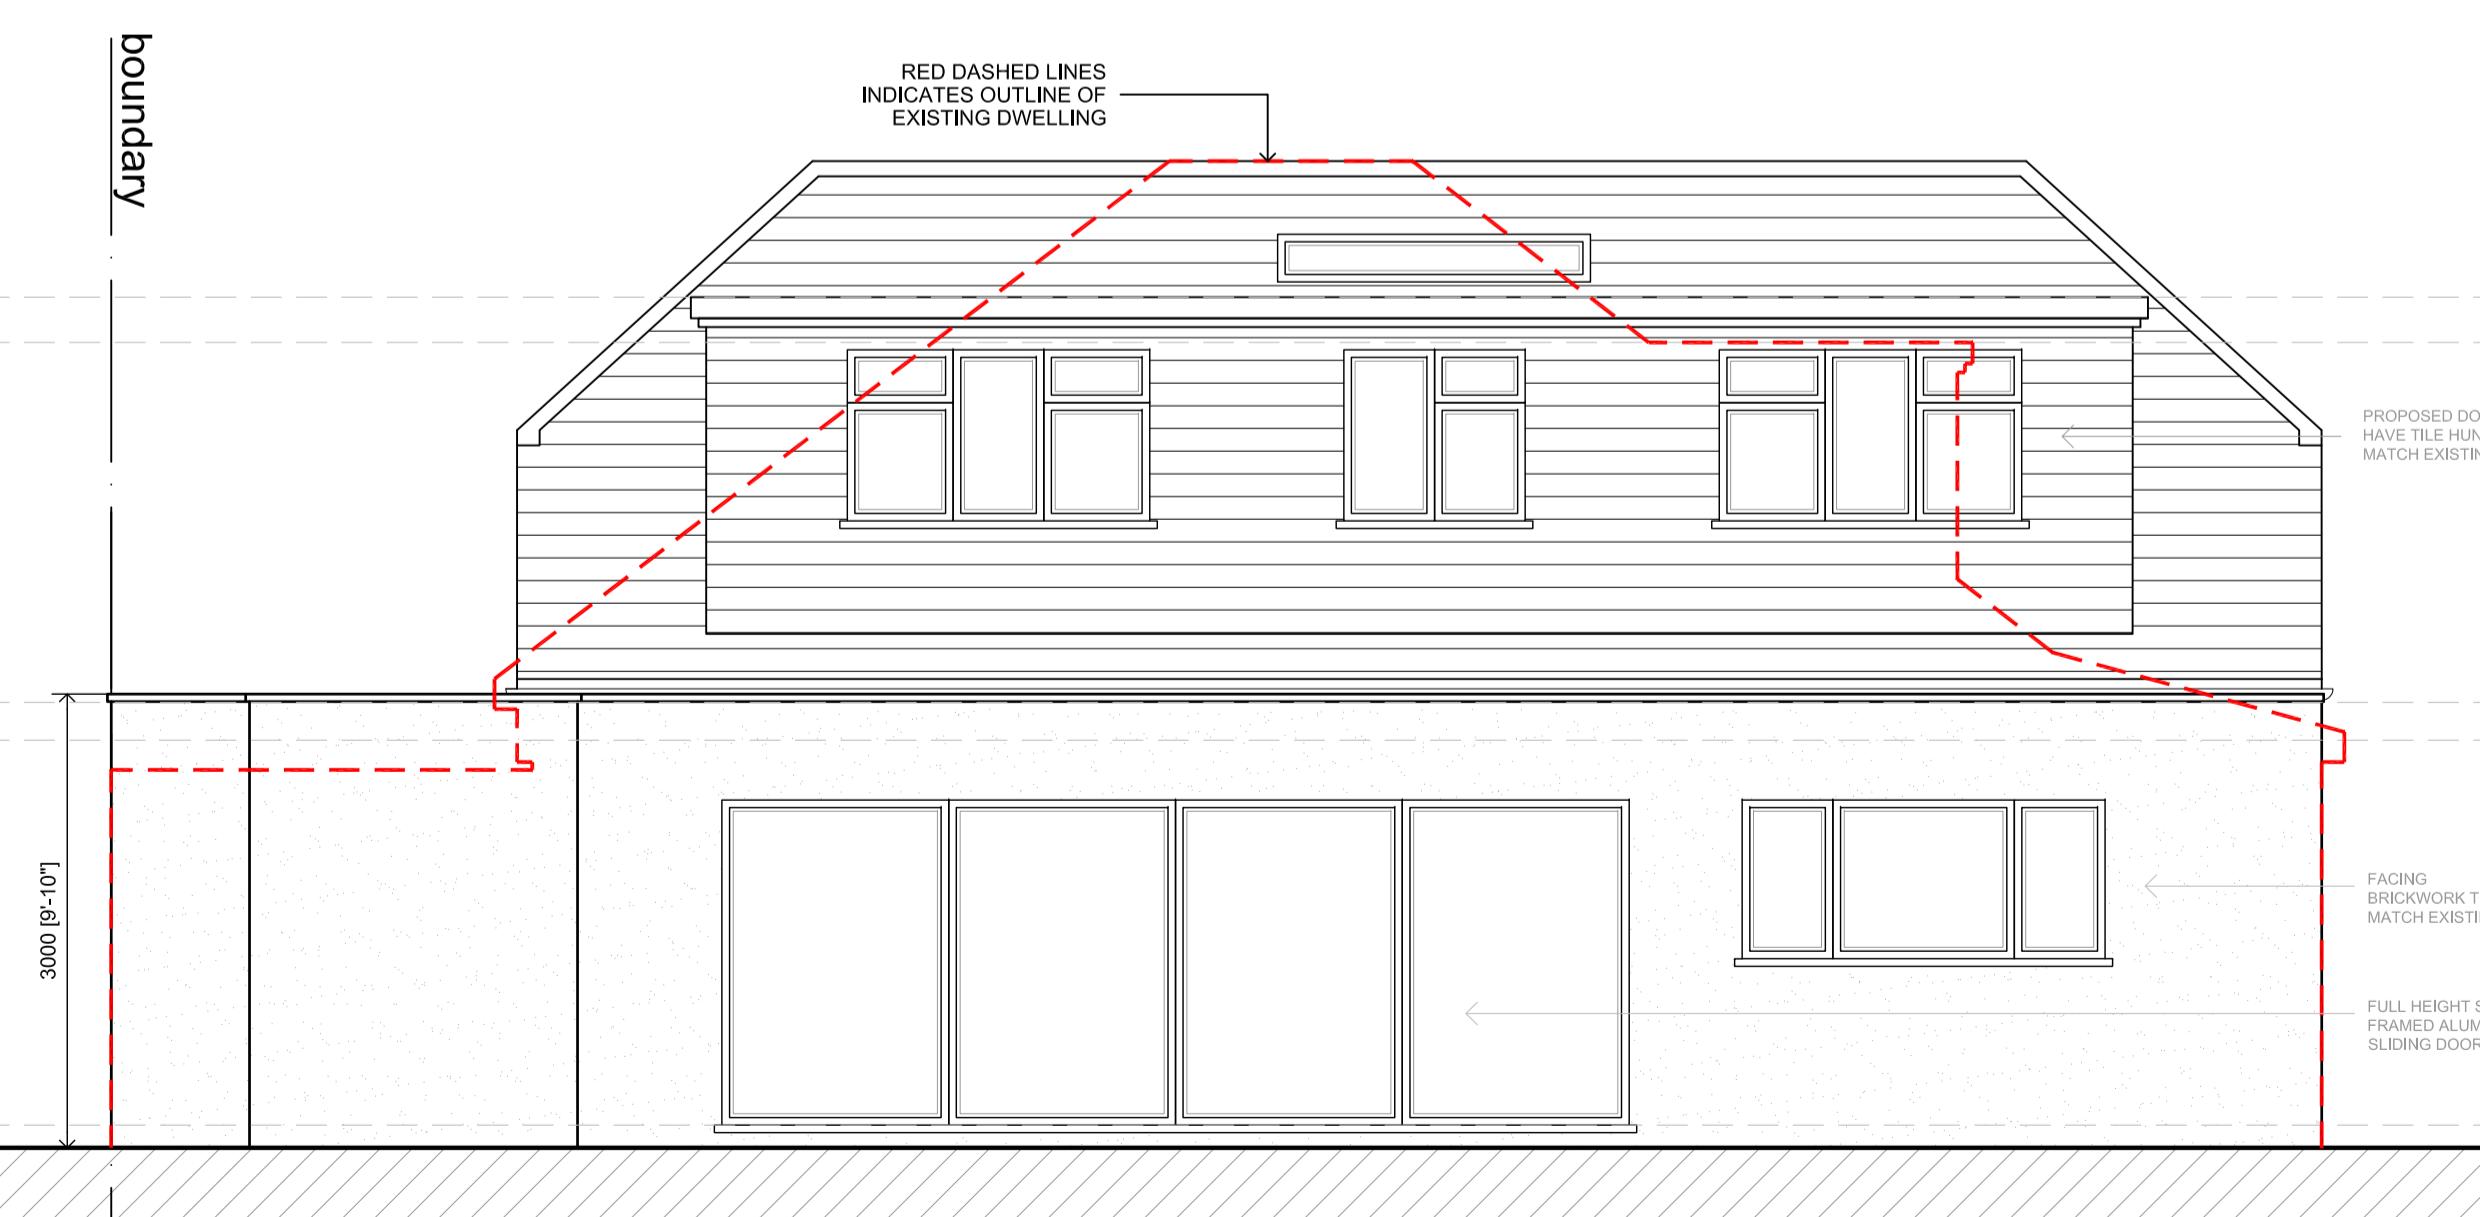

PROPOSED REAR ELEVATION

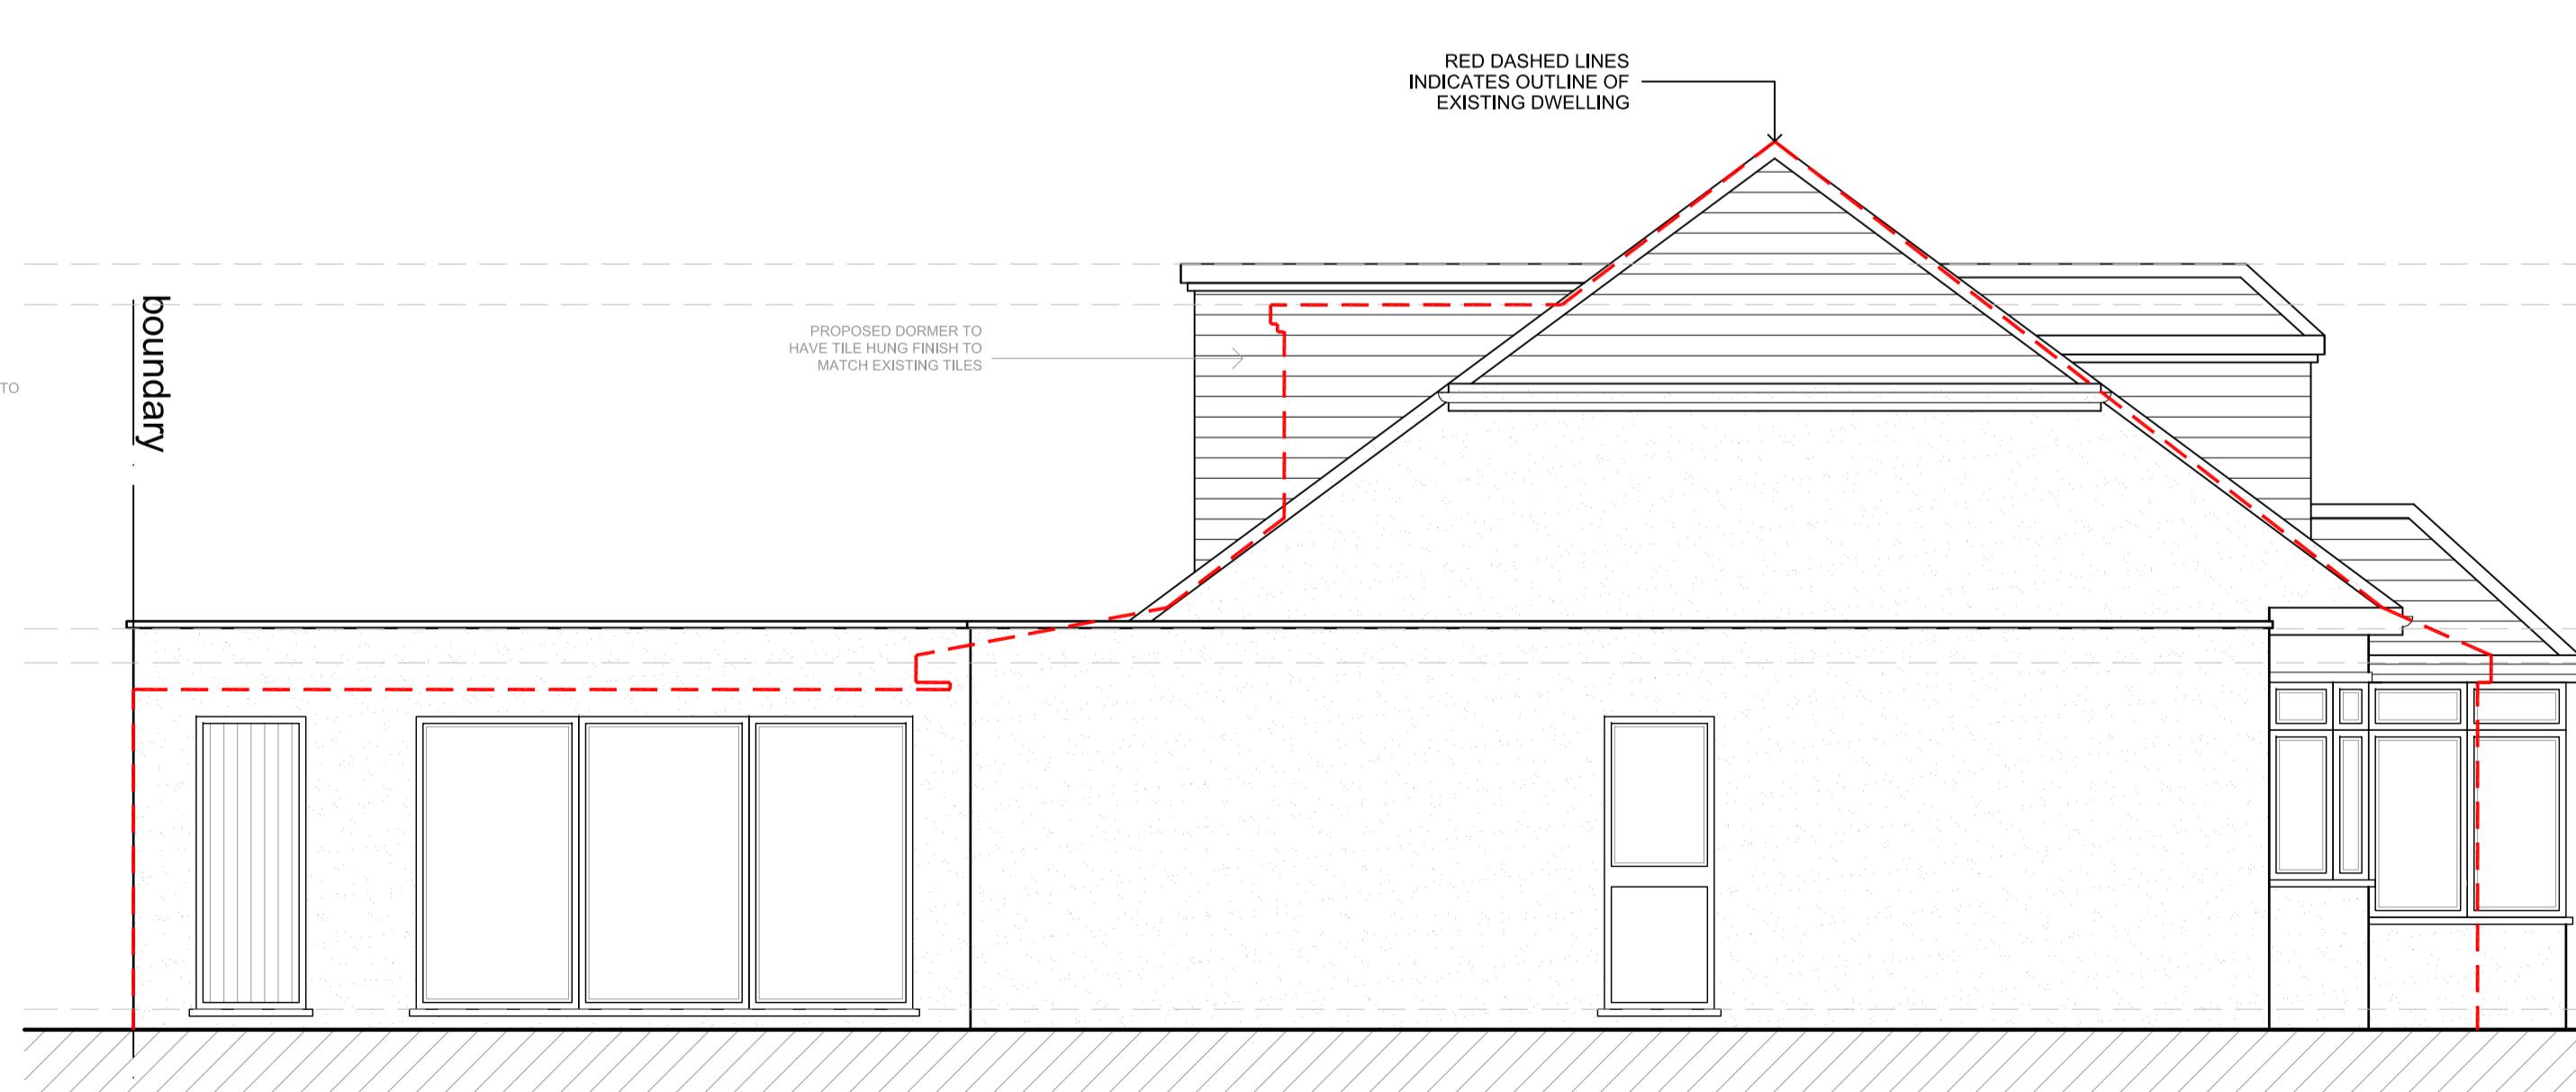

PROPOSED SIDE ELEVATION

D	22.08.23	AMENDED TO SUIT CLIENTS COMMENTS	KP
C	01.08.23	AMENDED TO SUIT CLIENT COMMENTS	BR
B	25.07.23	AMENDED TO SUIT PRE-APP COMMENTS	KP
A	30.05.23	AMENDED TO SUIT CLIENTS COMMENTS	KP
Rev Date	Description		Init.
Client			

MR EDWARDS

Project Title  
PROPOSED EXTENSIONS AND ALTERATIONS  
32 BURY AVENUE, RUISLIP, HA4 7RT  
Drawing Title

PROPOSED ELEVATIONS

Cad File P001	Sheet Size A1	Scale 1:100
Drawn by KP	Drawing Date MAY 2023	Approved by NJ
Project No. 1962	Drawing No. P401	Revision D

**Juttlia  
Architects**  
2-4 High Street Ruislip  
Middlesex HA4 7AR  
01992 840077 01992 840078  
info@juttlia-architects.com juttlia-architects.com

This drawing is property of Juttlia Architects Ltd © and must not be copied or otherwise reproduced. All dimensions must be checked on site before commencing work. No dimensions to be scaled from this drawing. This drawing was produced using AutoCad 2016.

PLANNING ISSUE