






LOCATION PLAN
SCALE 1:1250

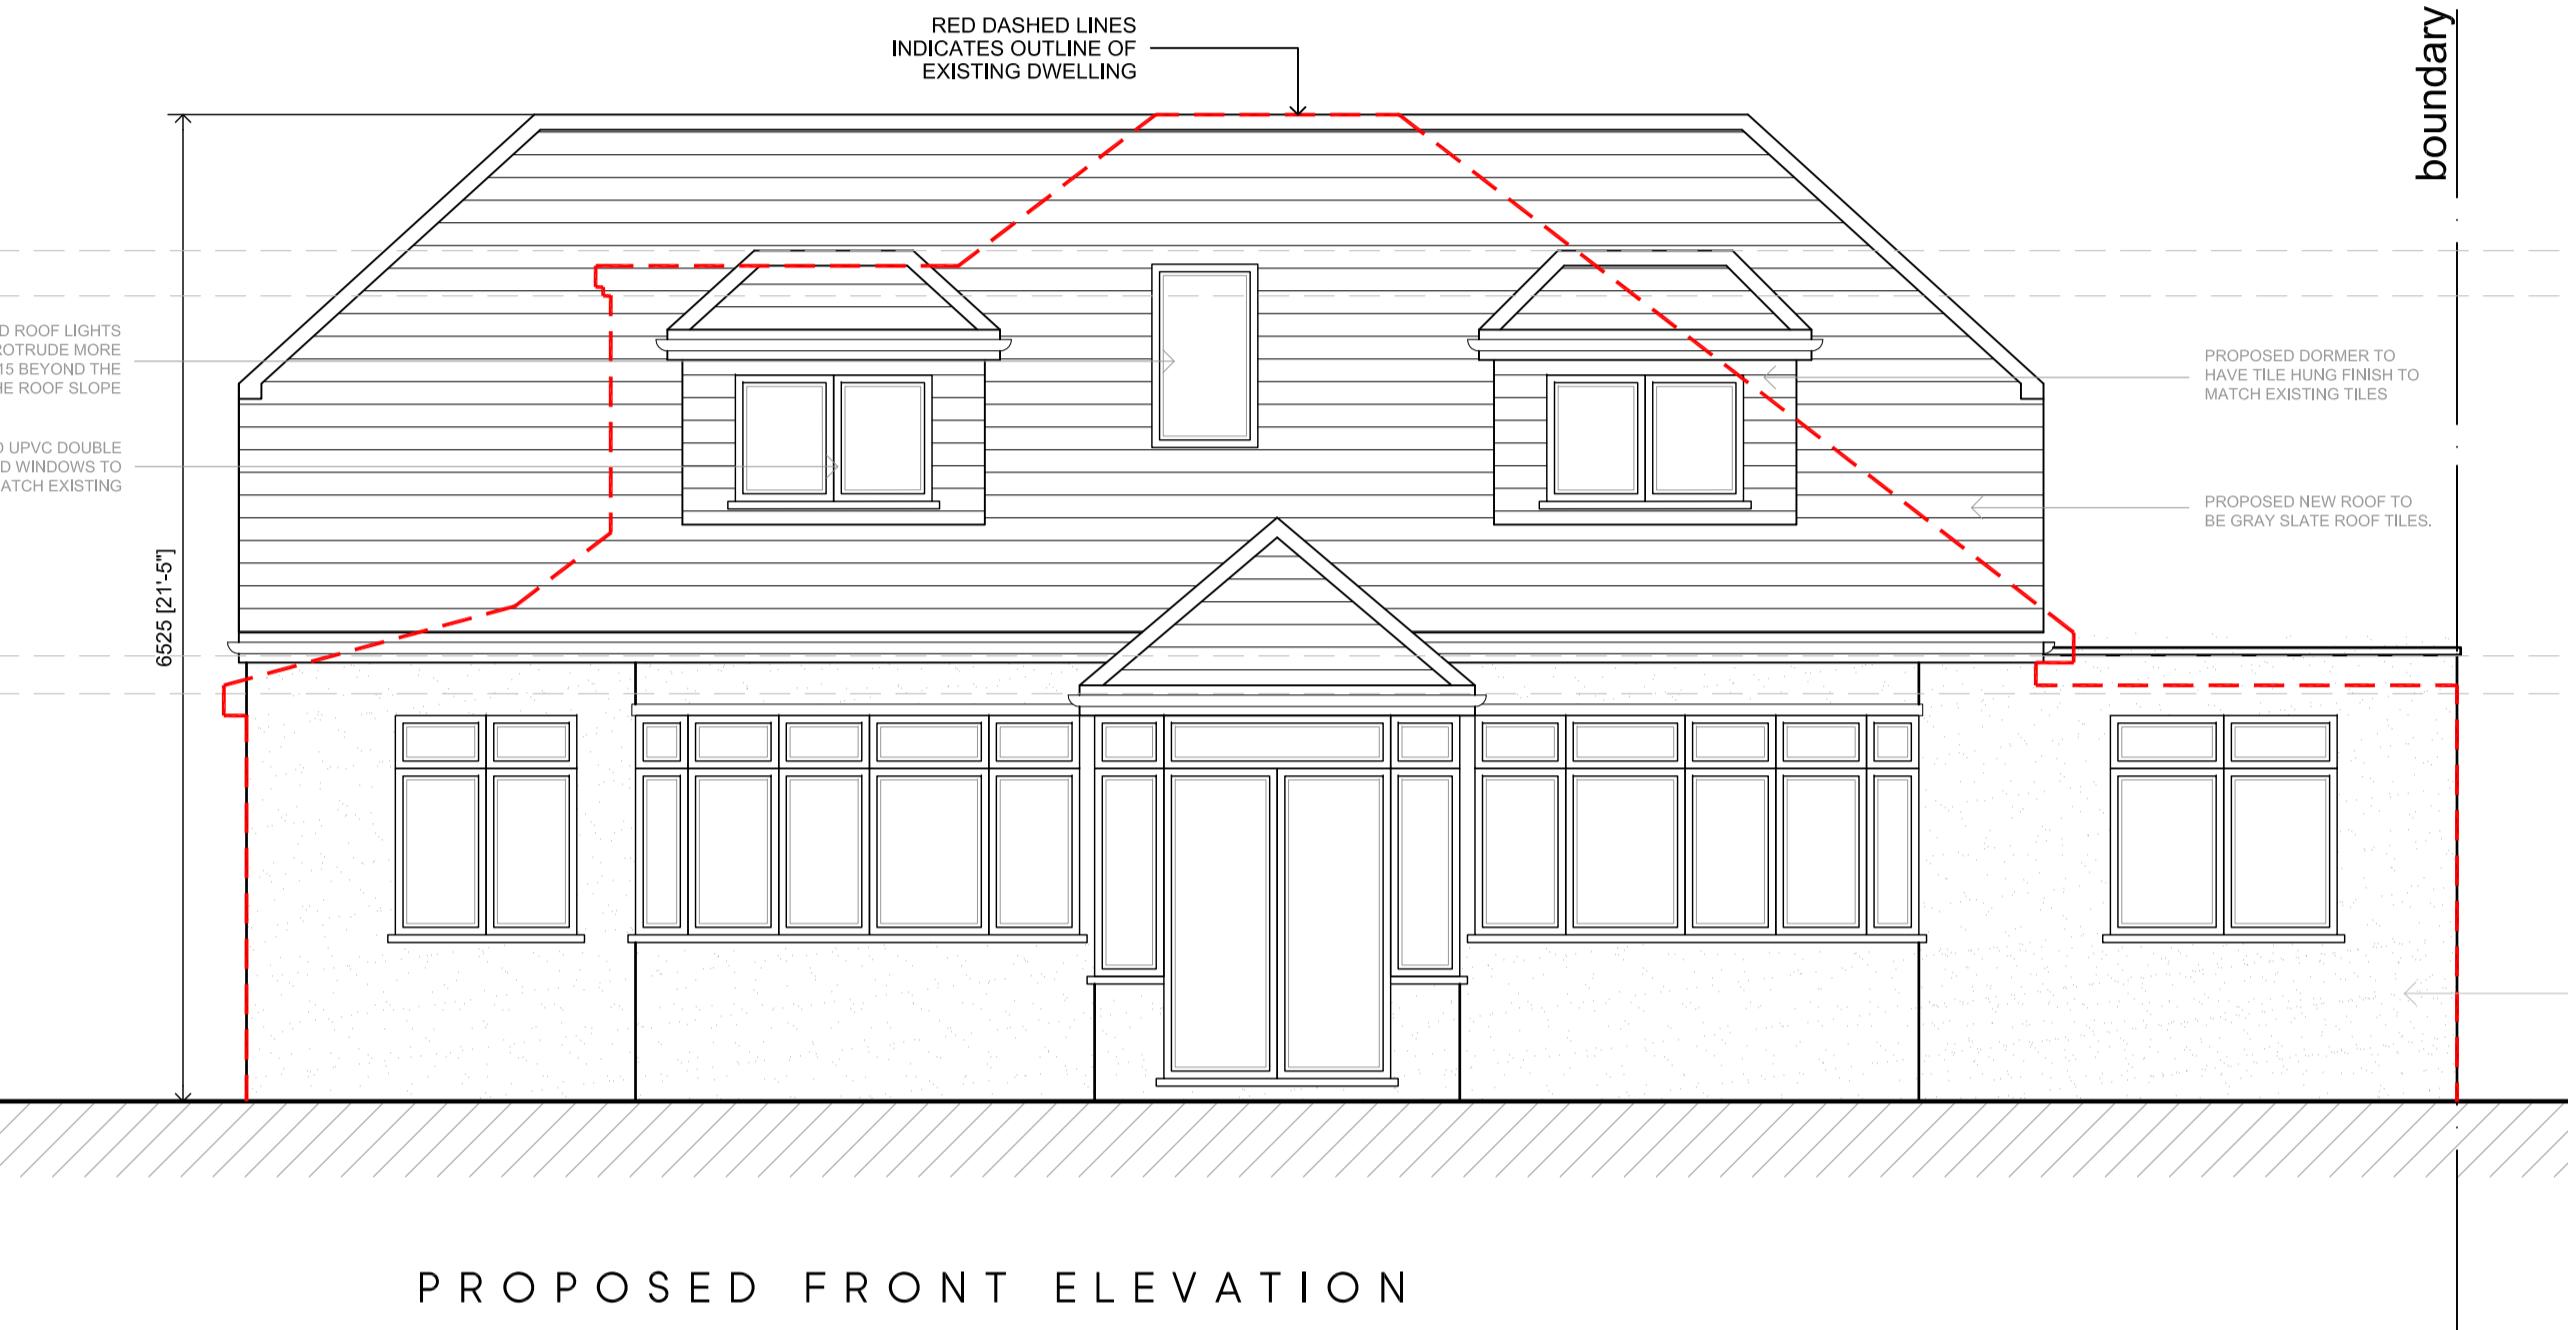


PROPOSED FRONT ELEVATION

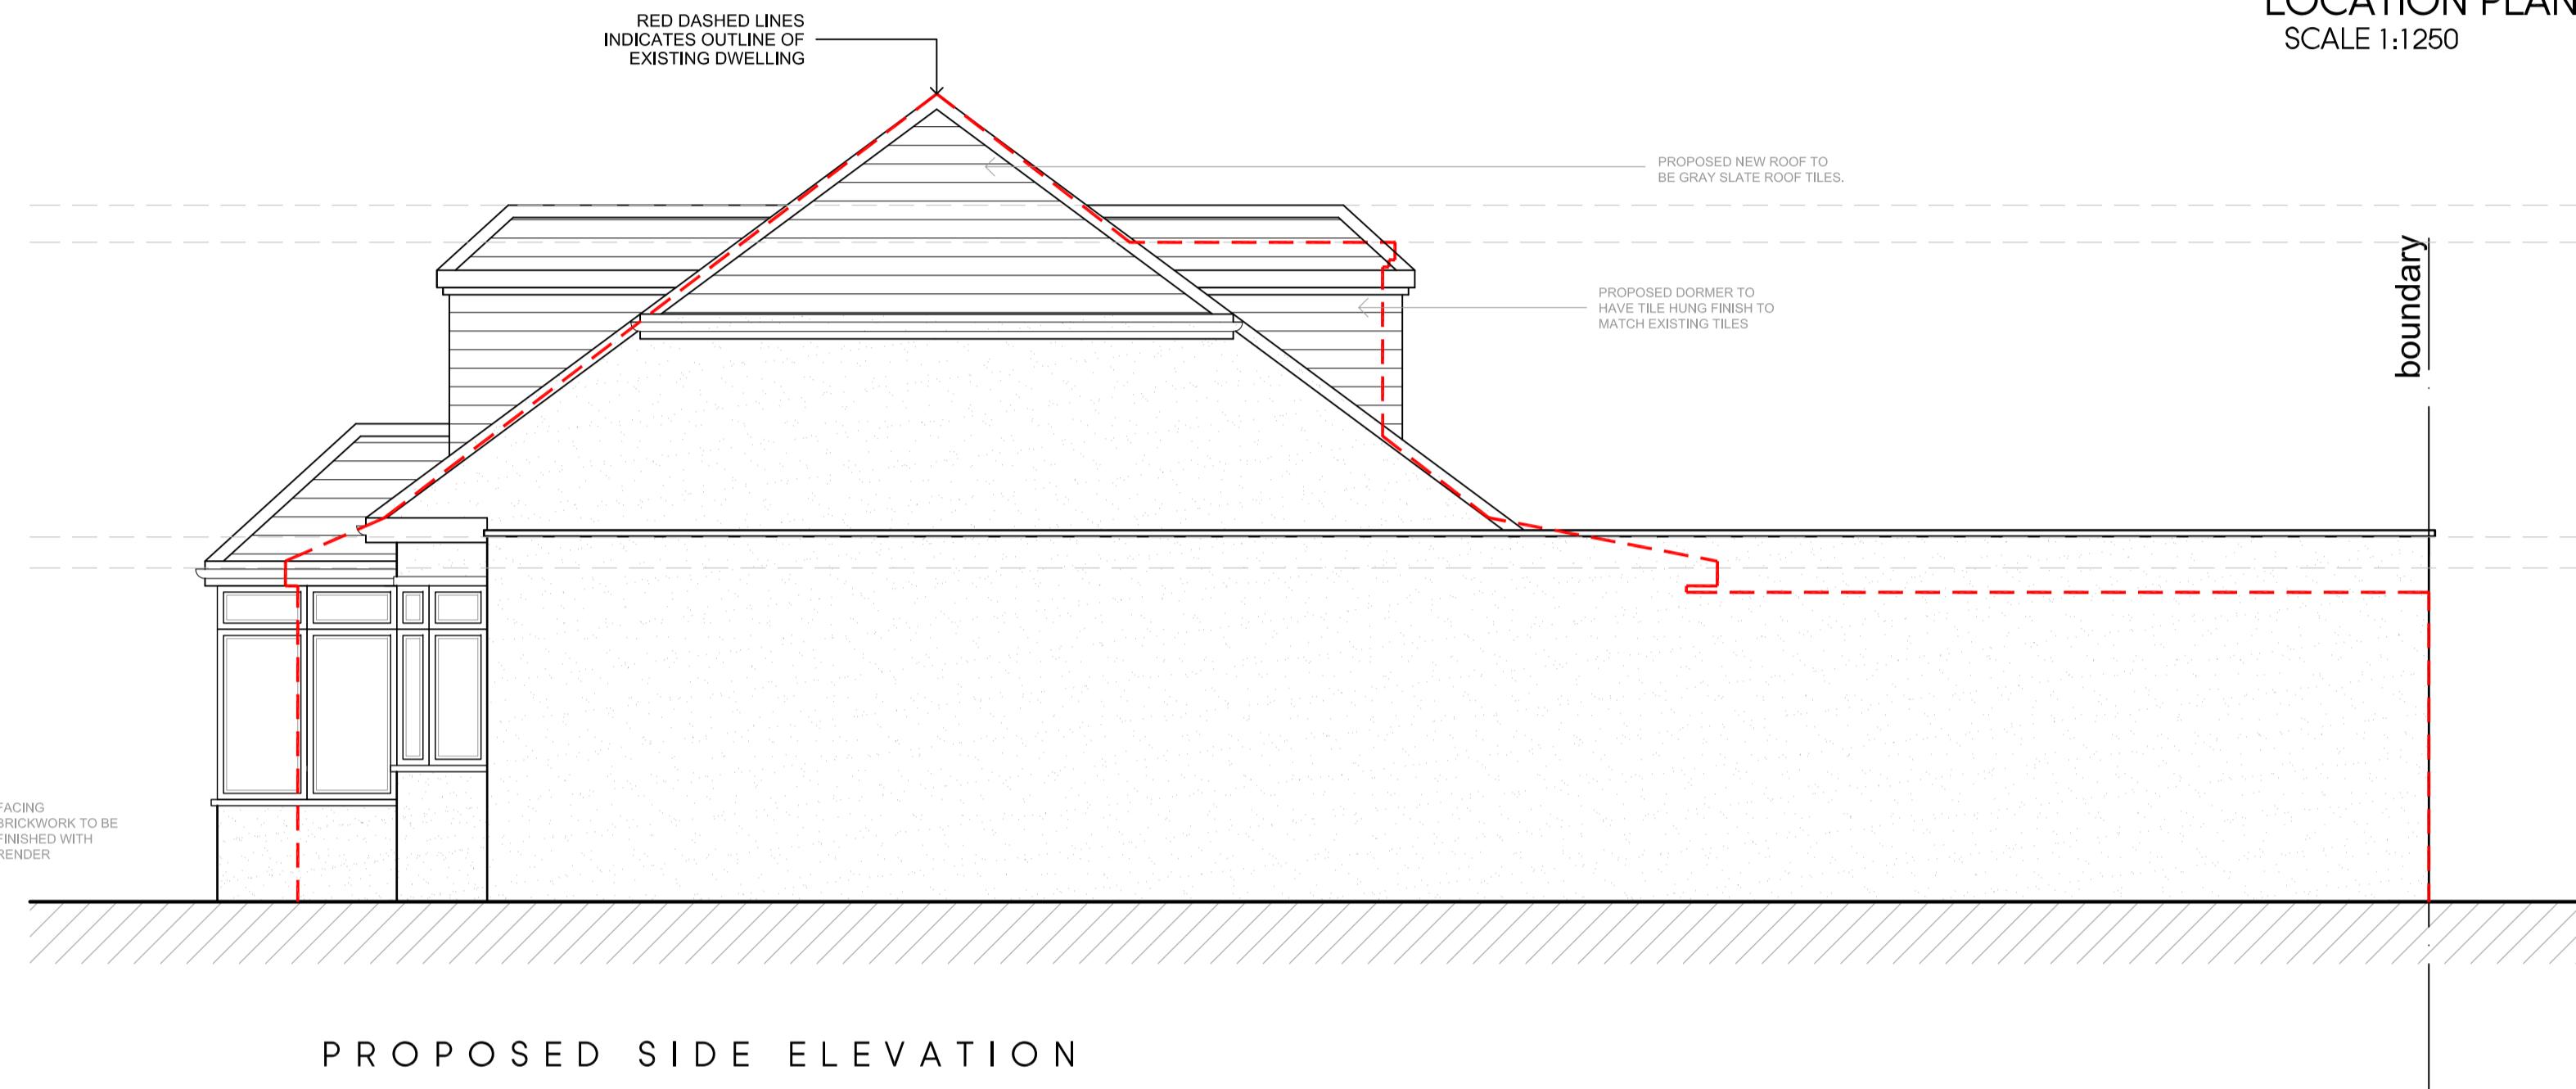

PROPOSED SIDE ELEVATION

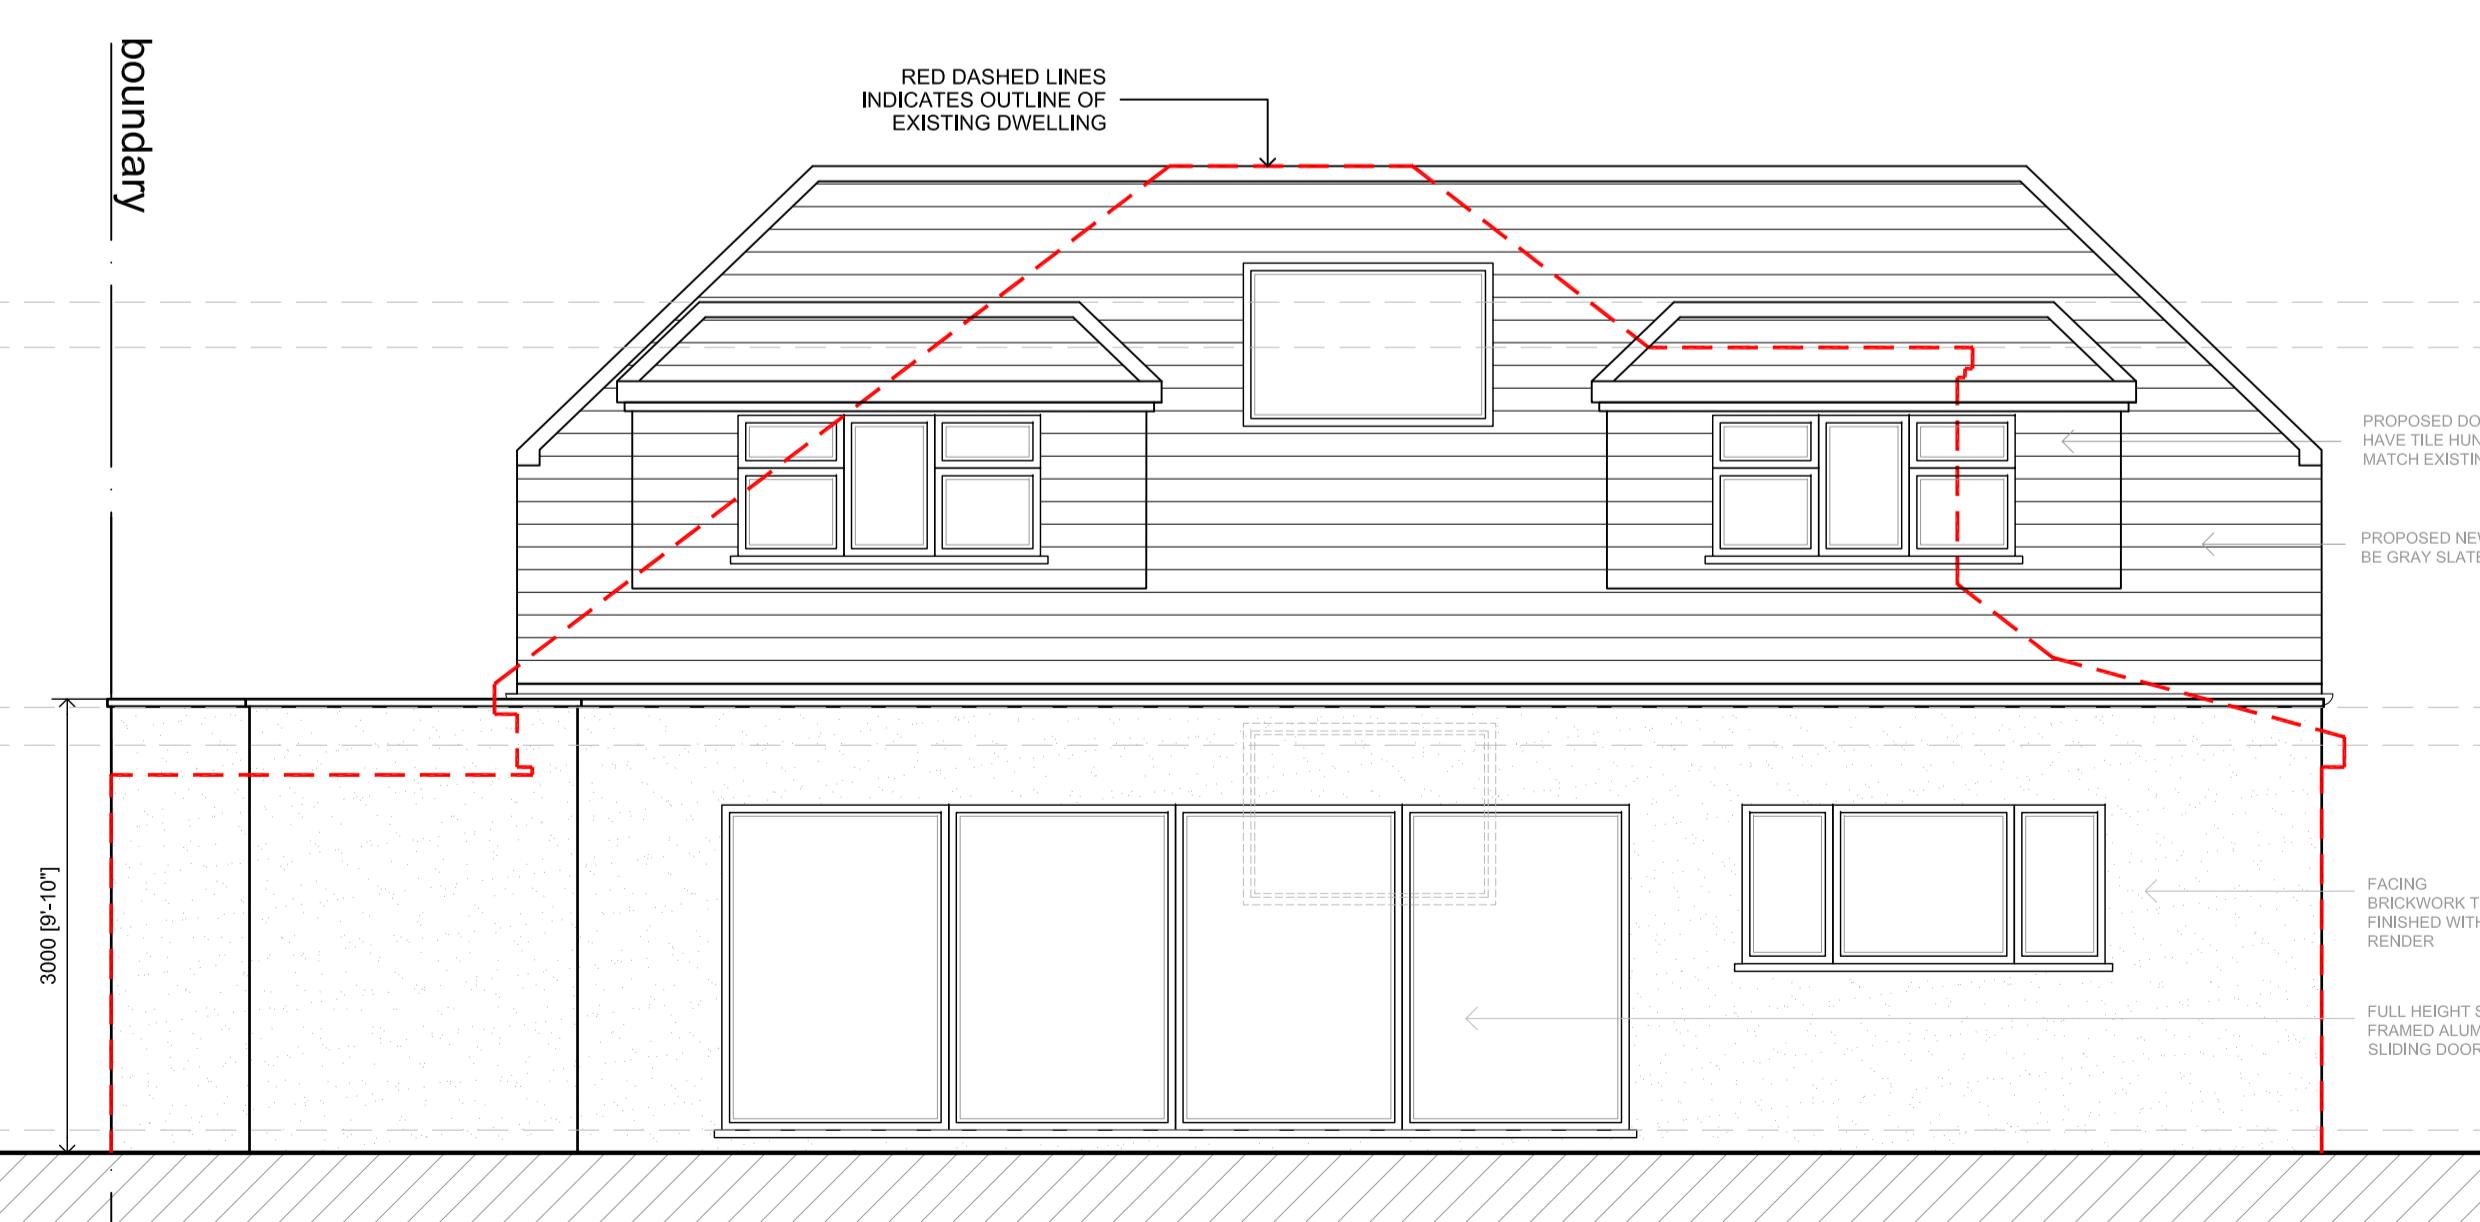

PROPOSED REAR ELEVATION

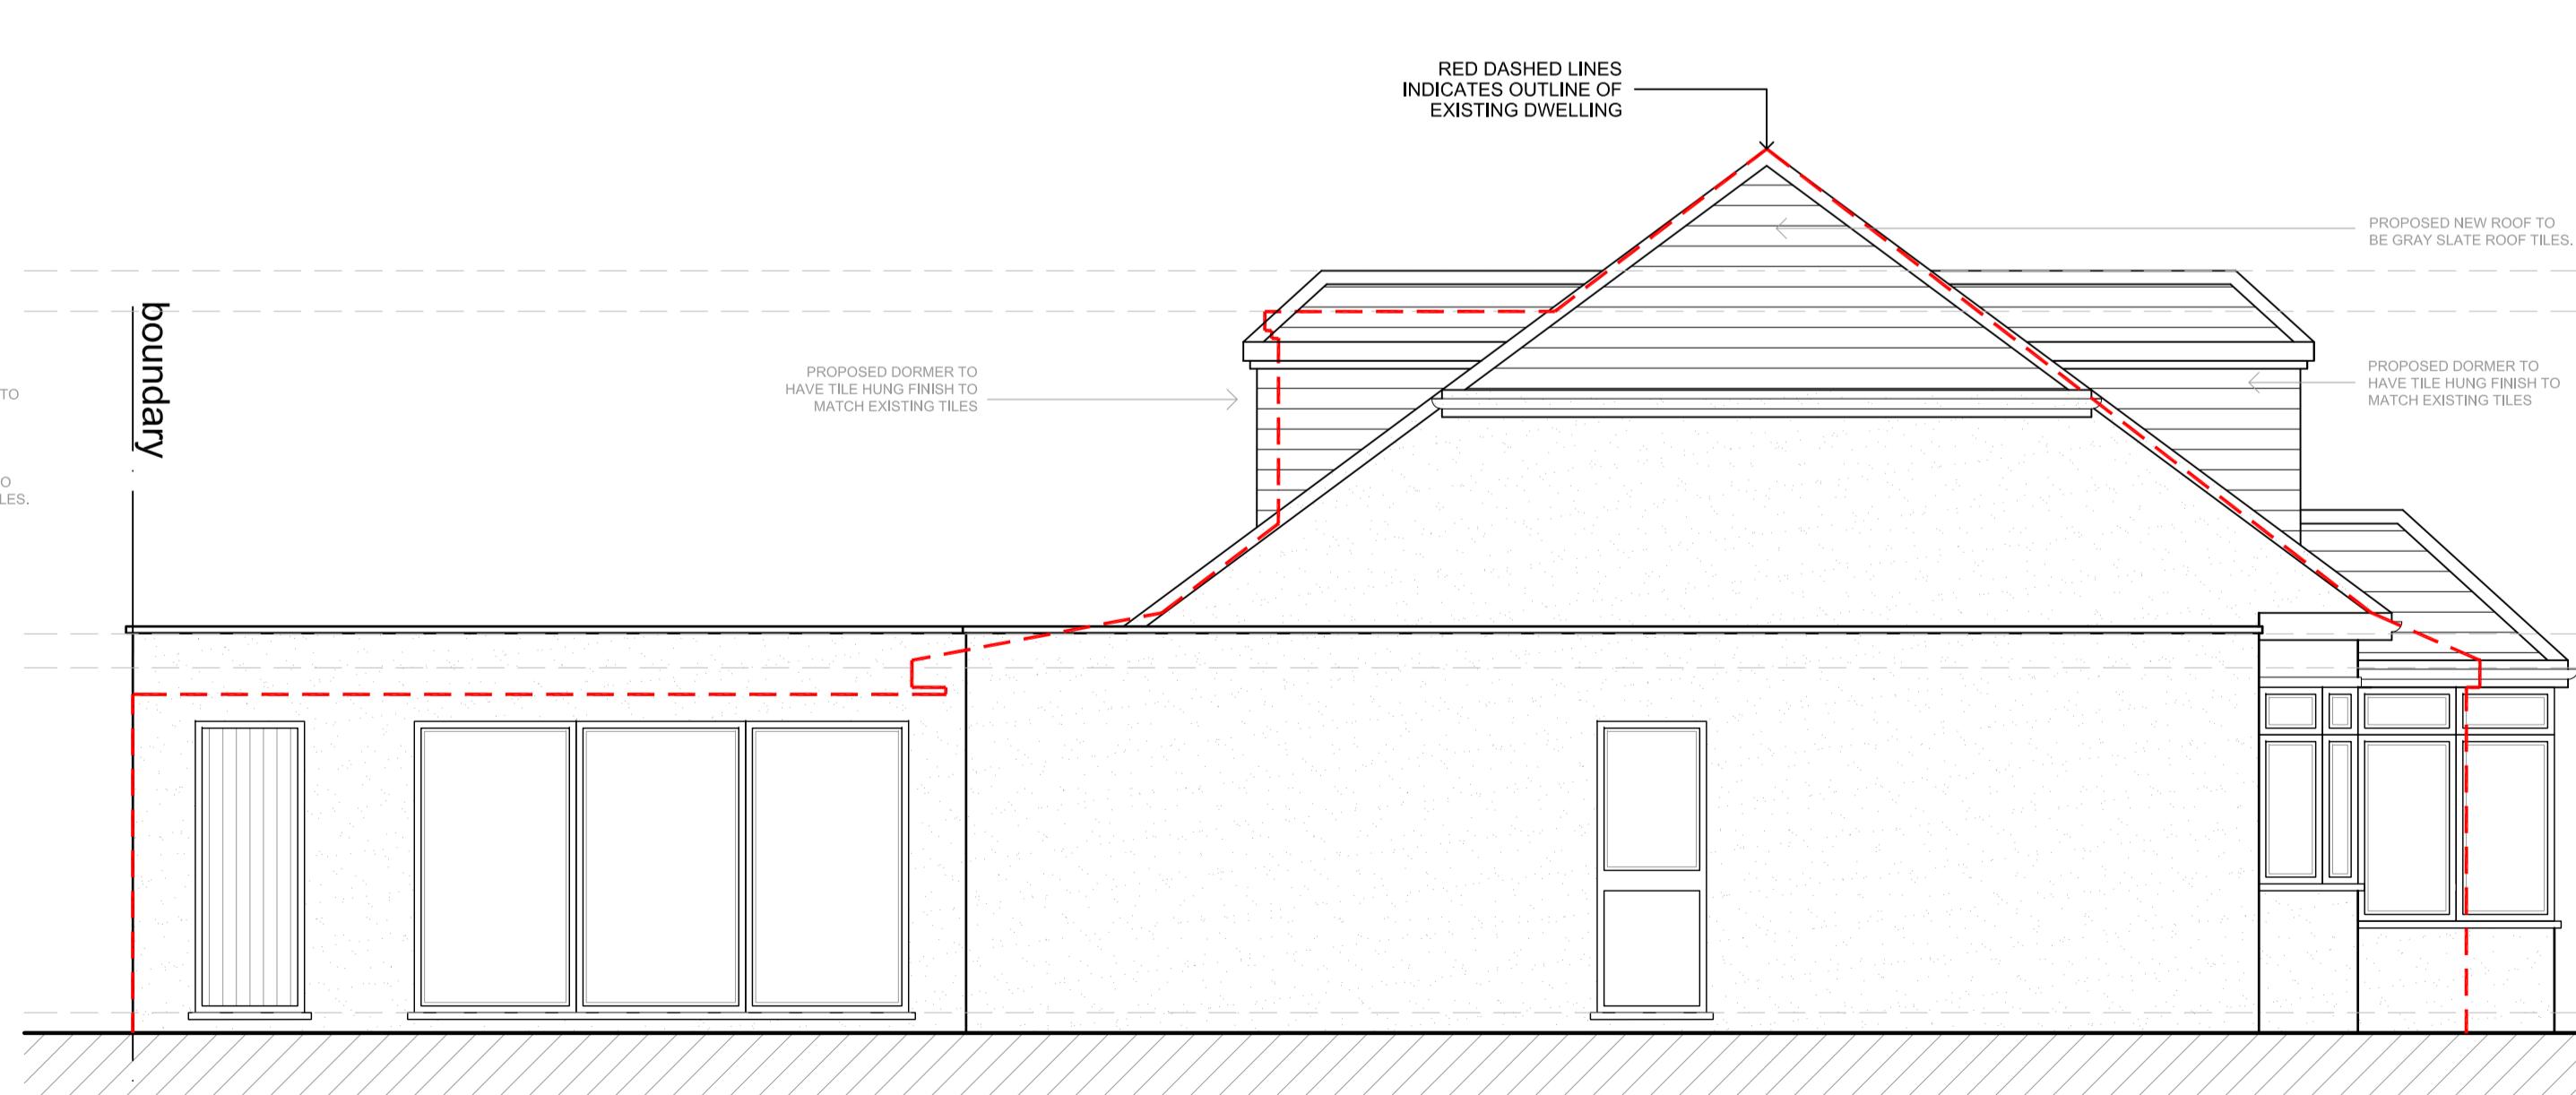

PROPOSED SIDE ELEVATION

F	19.10.23	AMENDED TO SUIT PLANNING COMMENTS	KP
E	11.10.23	AMENDED TO SUIT PLANNING COMMENTS	KP
D	22.08.23	AMENDED TO SUIT CLIENTS COMMENTS	KP
C	01.08.23	AMENDED TO SUIT CLIENT COMMENTS	BR
B	25.07.23	AMENDED TO SUIT PRE-APP COMMENTS	KP
A	30.05.23	AMENDED TO SUIT CLIENTS COMMENTS	KP
Rev Date	Description		Init.
Client			

MR EDWARDS
Project Title: PROPOSED EXTENSIONS AND ALTERATIONS
32 BURY AVENUE, RUISLIP, HA4 7RT
Drawing Title:

PROPOSED ELEVATIONS

Cad File	Sheet Size	Scale
P001	A1	1:100
Drawn by	Approved by	
KP	MAY 2023	NJ
Project No.	Drawing No.	Revision
1962	P401	F

**Juttla
Architects**
2-4 High Street Ruislip
Middlesex HA4 7AR
01992 840077 01992 840078
info@juttla-architects.com juttla-architects.com

This drawing is property of Juttla Architects Ltd © and must not be copied or otherwise reproduced. All dimensions must be checked on site before commencing work. No dimensions to be scaled from this drawing. This drawing was produced using AutoCad 2016.

PLANNING ISSUE