


## PROPOSED LOFT FLOOR PLAN

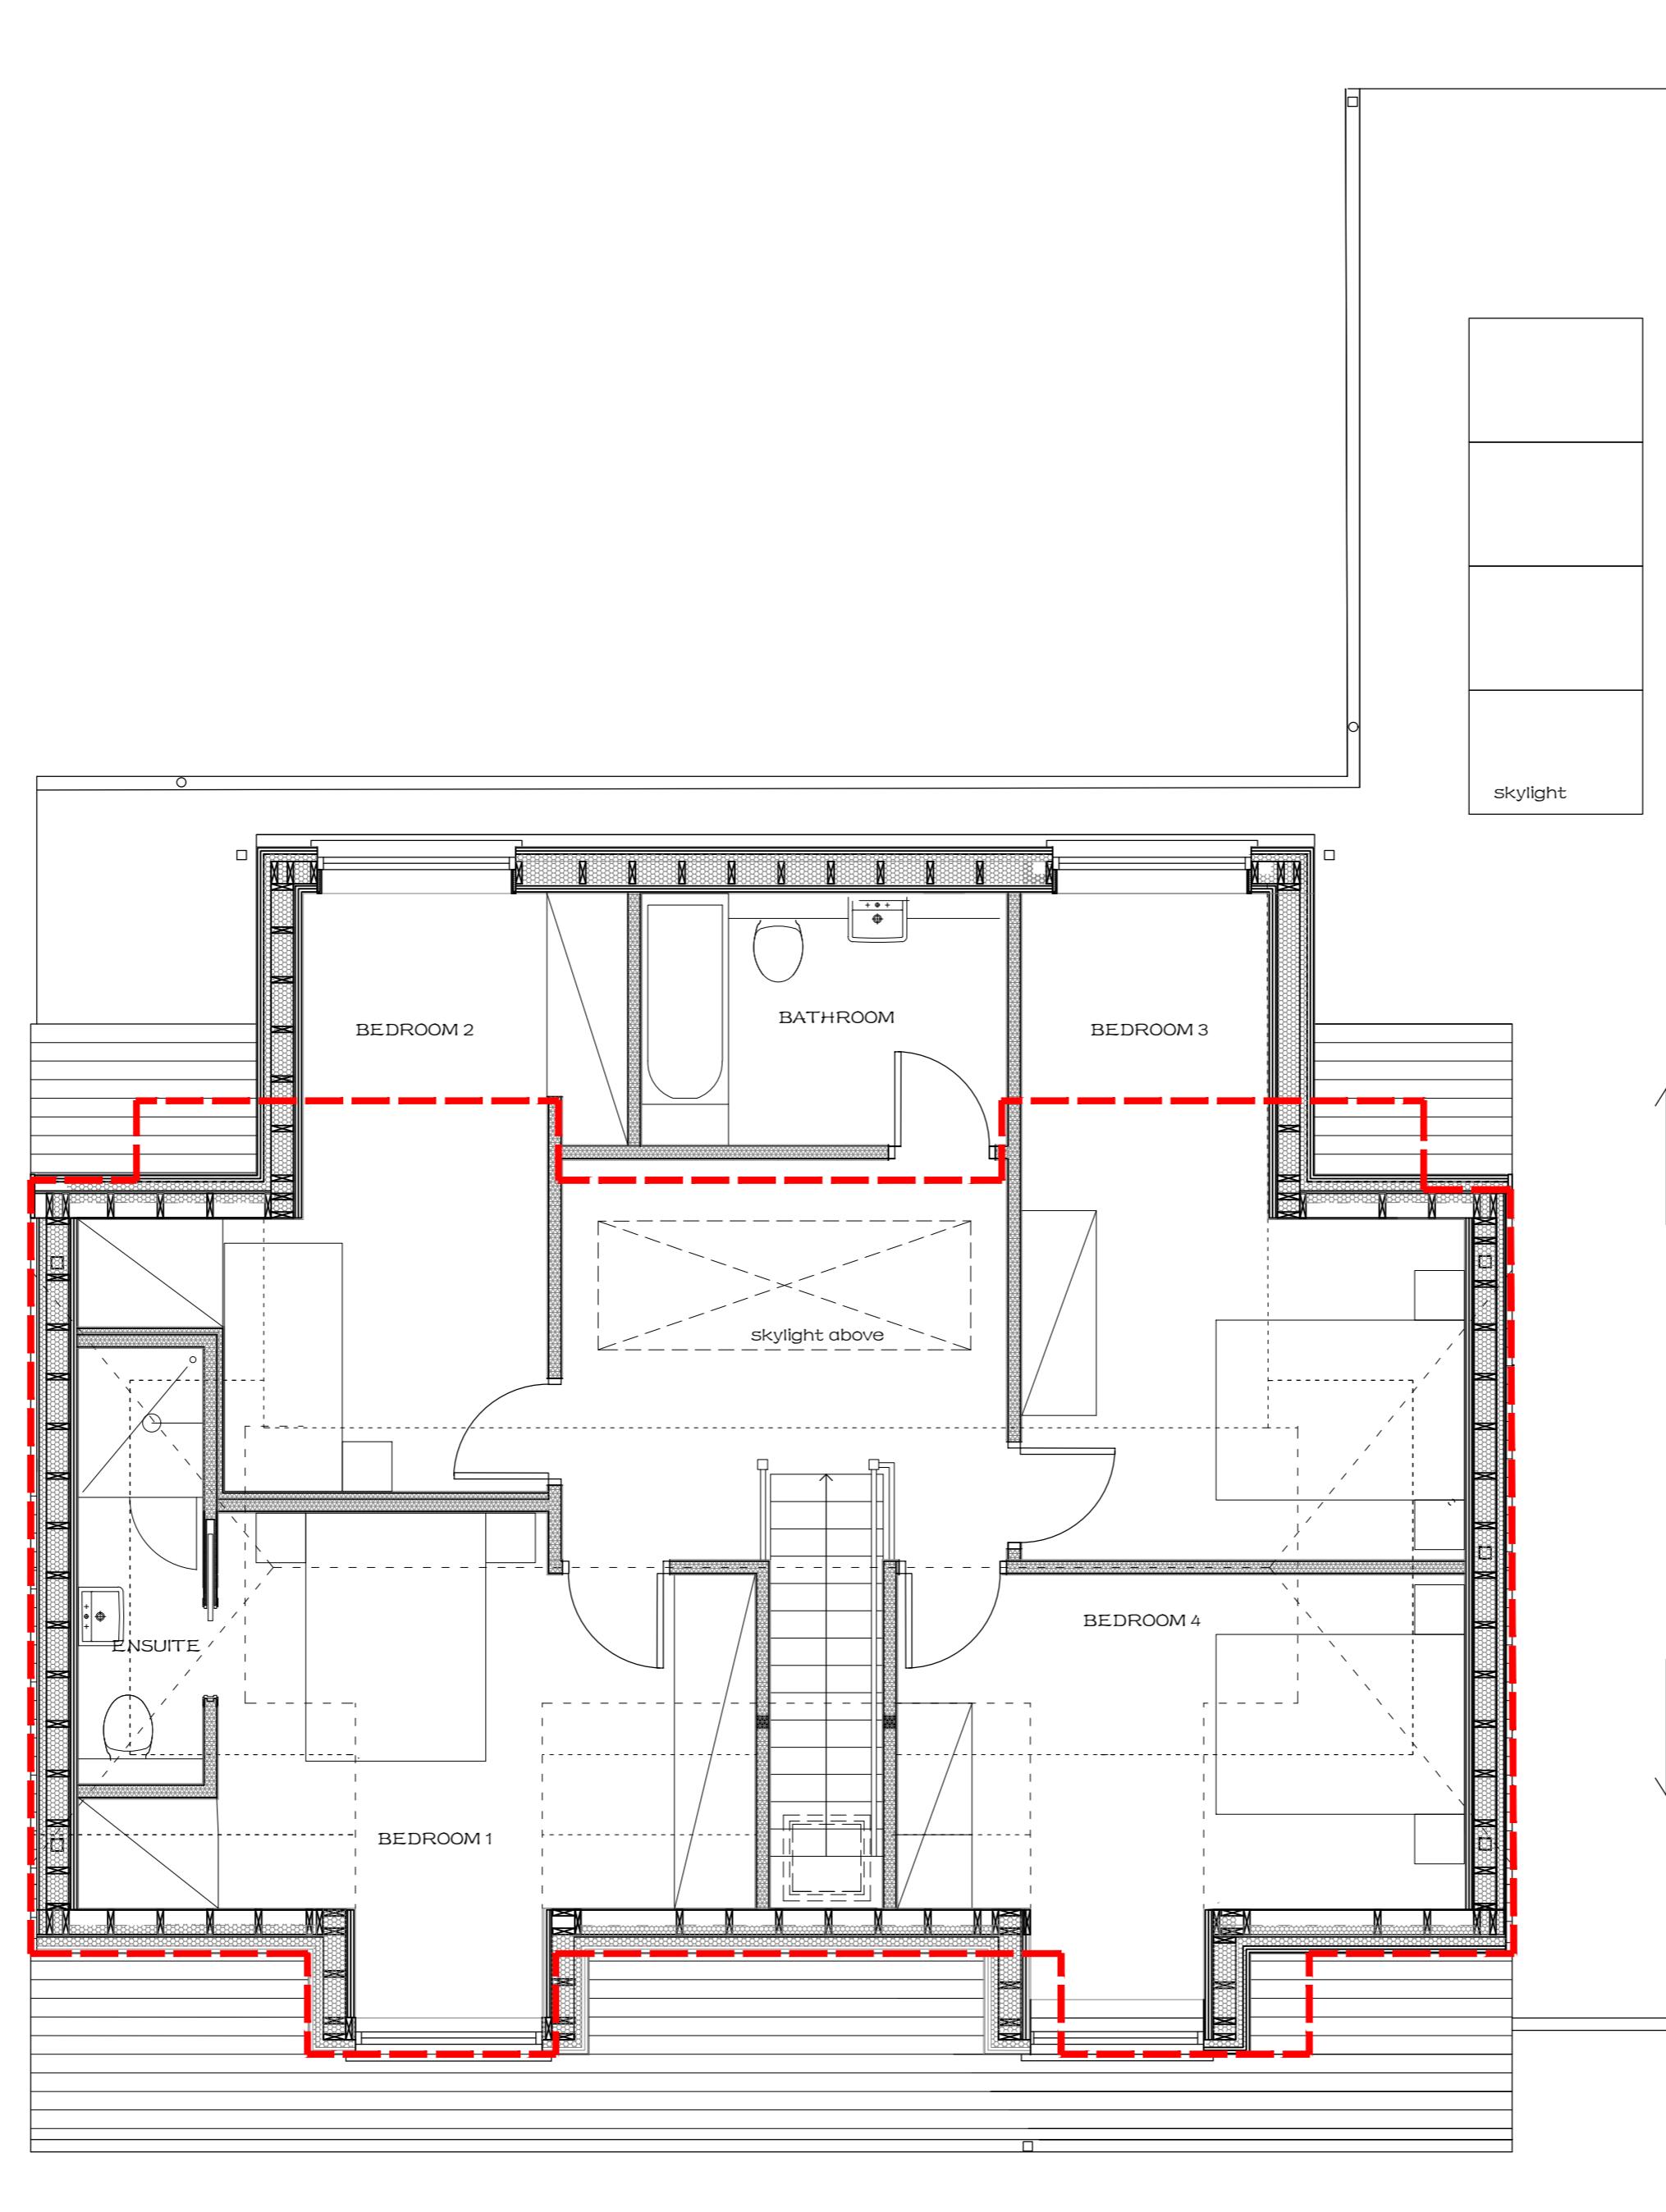

## KEY:

— outline as approved planning permission ref : 23834/APP/2023/2454

0 0.5 1 1.5 2 2.5  
SCALE 1:50 at A2 plot scale  
meters

**DASH**

hello@studiodash.co.uk 02038486810

© Dash House Group Ltd. All rights reserved. This drawing is the sole property of Dash House Group Ltd. and any use of this drawing must be in accordance with the terms of the contract of drawing only. Written dimensions shall govern and checked prior to any work proceeding. Any discrepancies shall be reported to the Architect/Engineer.

## PLANNING

Scale / A2 sheet 1:50  
Drawn by IB  
Revision -  
Issue Date 25.01.24

Drawing Nr. 170 PL(2- 008  
Drawing Name  
PROPOSED LOFT FL PLAN

Project ID 170  
Client  
Mr. Mark Edwards  
Site Address  
32 Bury Avenue  
Ruislip HA4 7RT

## ARCHITECTURAL DRAWING