



GENERAL NOTES:


1. The drawings included in this sheet are not to be scaled.
2. All dimensions shown in millimetres
3. Footprint of buildings shown at 1.000m above ground level.
4. All dimensions are to be checked on site prior to the commencement of work and any discrepancy is to be reported to the construction manager before construction.
5. All work is to comply with current building regulations and allied legislation.
6. All contractors and sub-contractors must ensure that they have the latest issue of this drawing and details before the commencement of work on site.
7. All materials to be used and installed in strict compliance with relevant manufacturers' instructions and recommendations.
8. All works on site to be managed and implemented as a result of the designs indicated on this drawing are to be given full consideration for compliance with the Health and Safety CDM Regulations in respect of design and implementation on site and no works are to be undertaken if it is considered that compliance with the Building Regulations cannot be achieved.

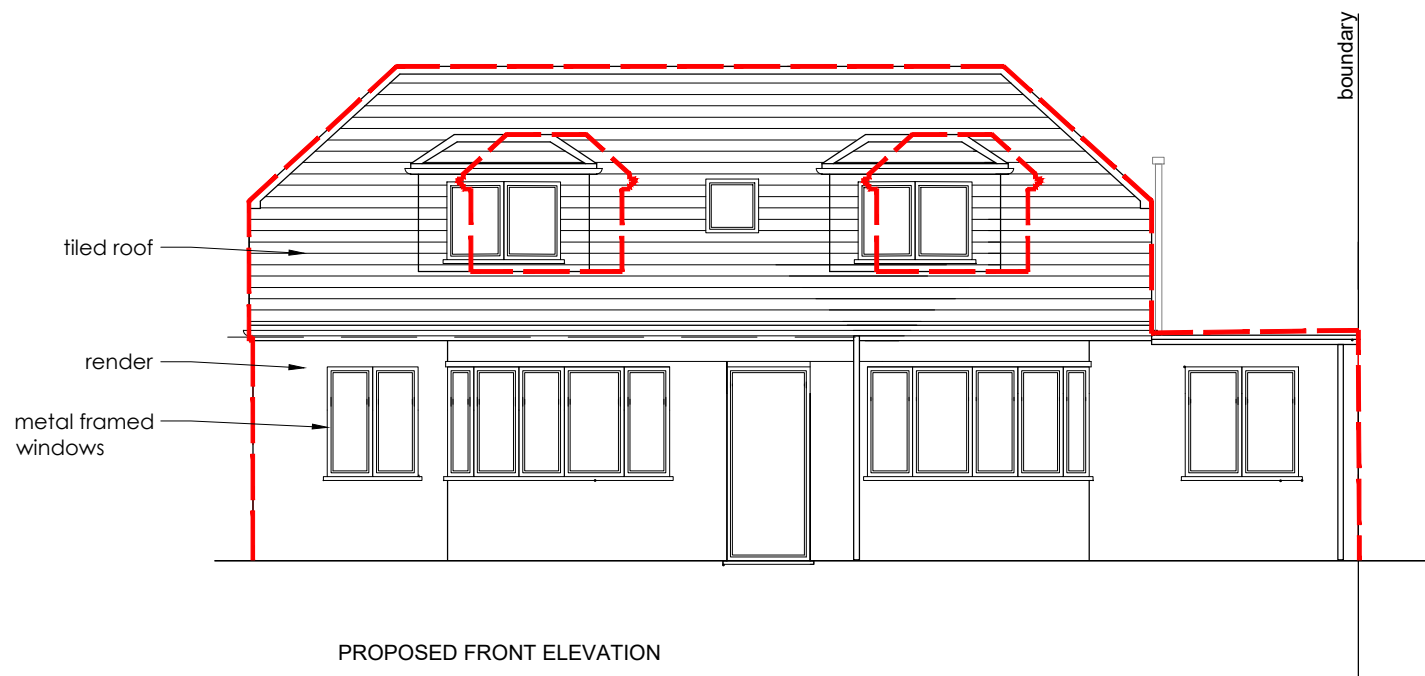


PROPOSED FRONT ELEVATION

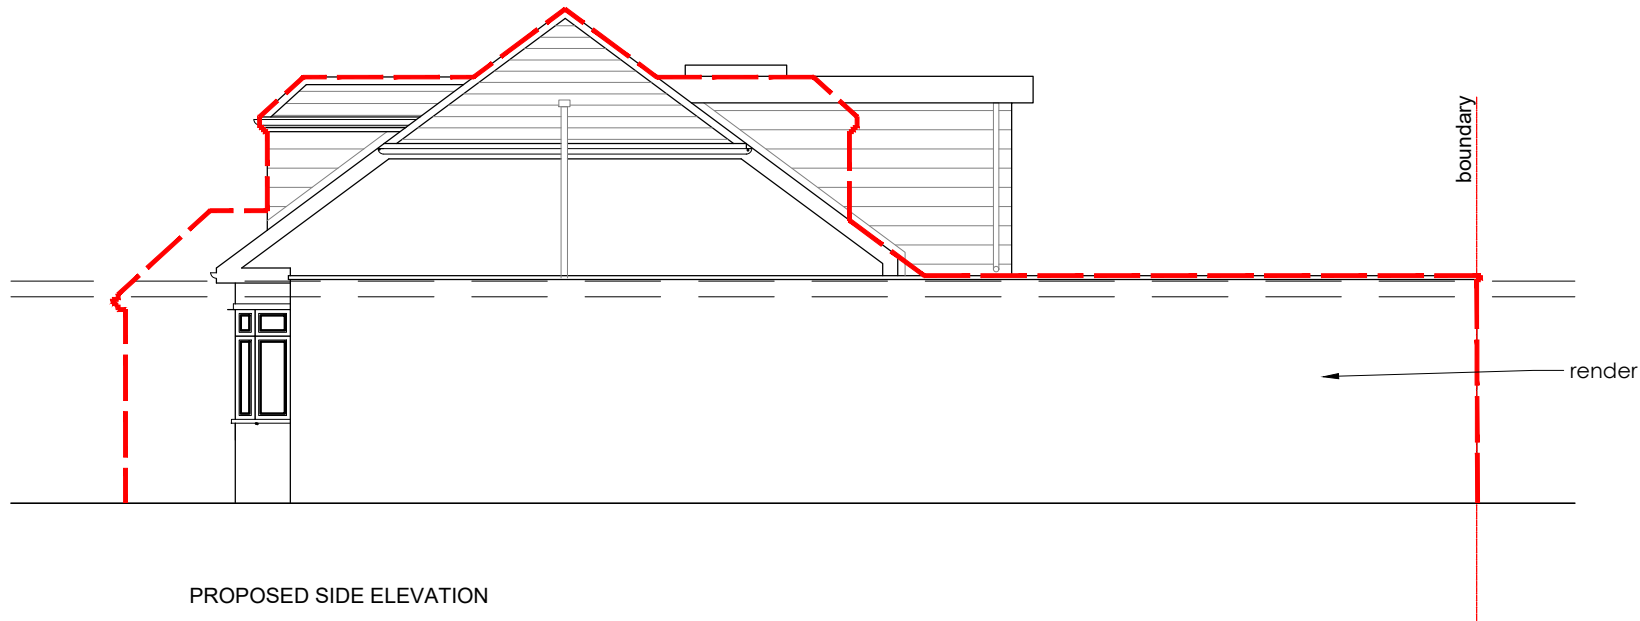

PROPOSED SIDE ELEVATION

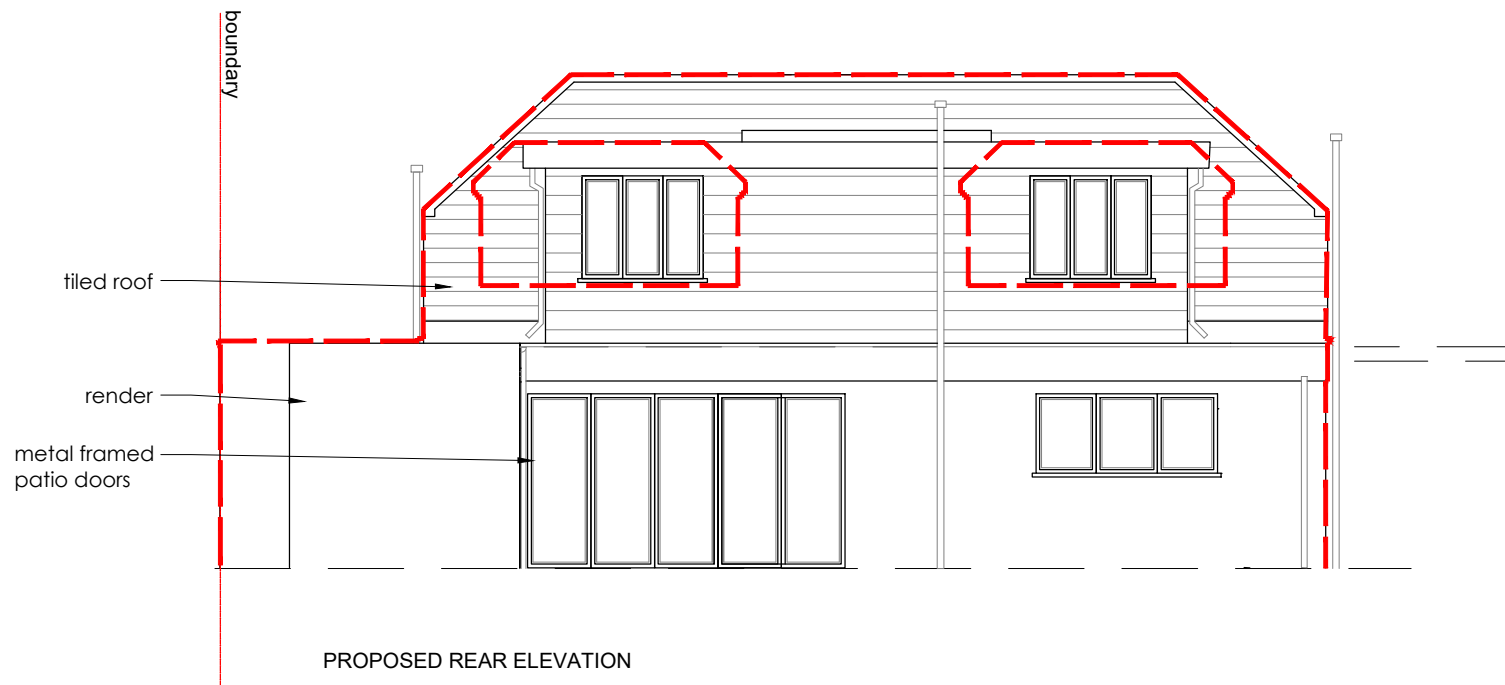

PROPOSED REAR ELEVATION

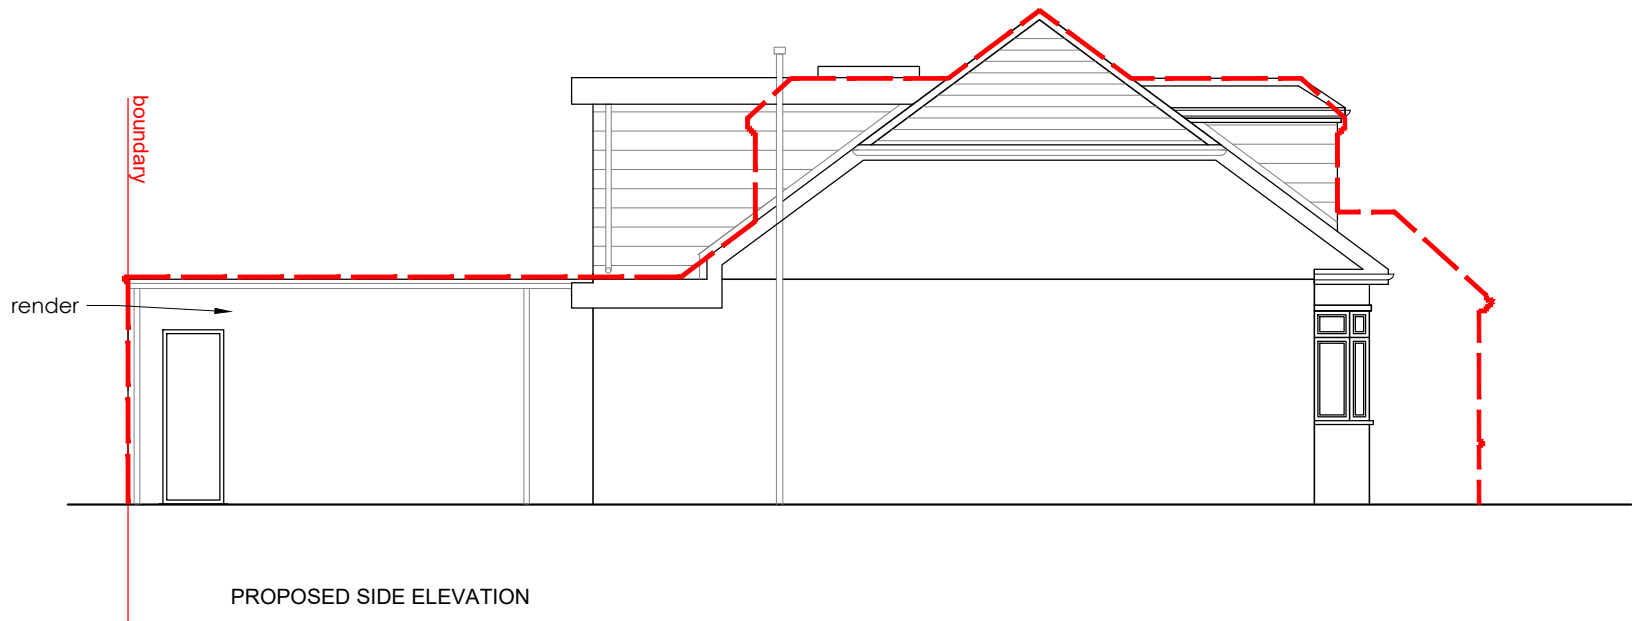

PROPOSED SIDE ELEVATION

NOTE: all finishes as planning permission ref : 23834/APP/2023/2454

TECHNICAL DRAWING

Scale / A2 sheet 1:100
Drawn by IB
Revision F
Issue Date 25/01/2024

Drawing Nr. 170 PL(2-)11
Drawing Name
PROPOSED ELEVATIONS

Project ID 170
Client
Mr. Mark Edwards
Site Address
32 Bury Avenue
Ruislip HA4 7RT

ARCHITECTURAL DRAWING

KEY:

--- outline as approved planning permission ref : 23834/APP/2023/2454

