


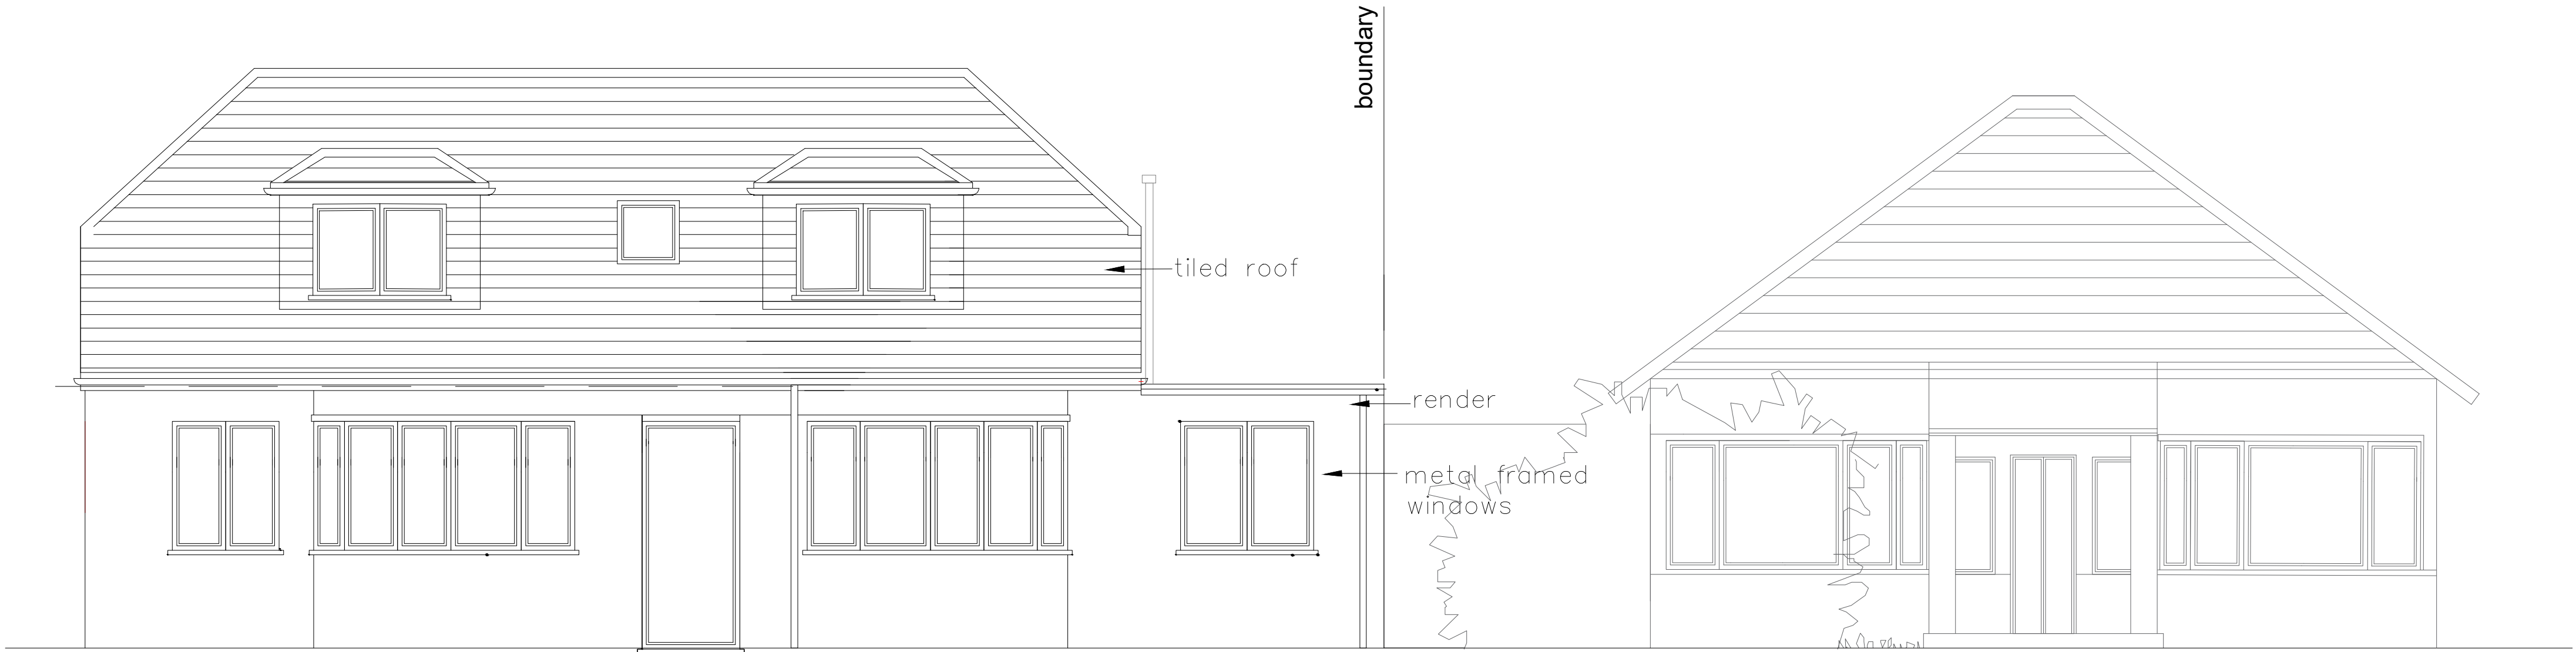

NAME	Existing Front and Rear Elevations with Street scene	DRAWN BY	SM
DRAWING NO.	PL04	REV	B
SCALE AND PAGE SIZE	1:50 @A2	DATE	25/03/25
CLIENT	Mr Mark Edwards		
ADDRESS	32 Bury Avenue, Ruislip, HA4 7RT		