



Scale bar in meter at 1:100

All proposed material to match existing.

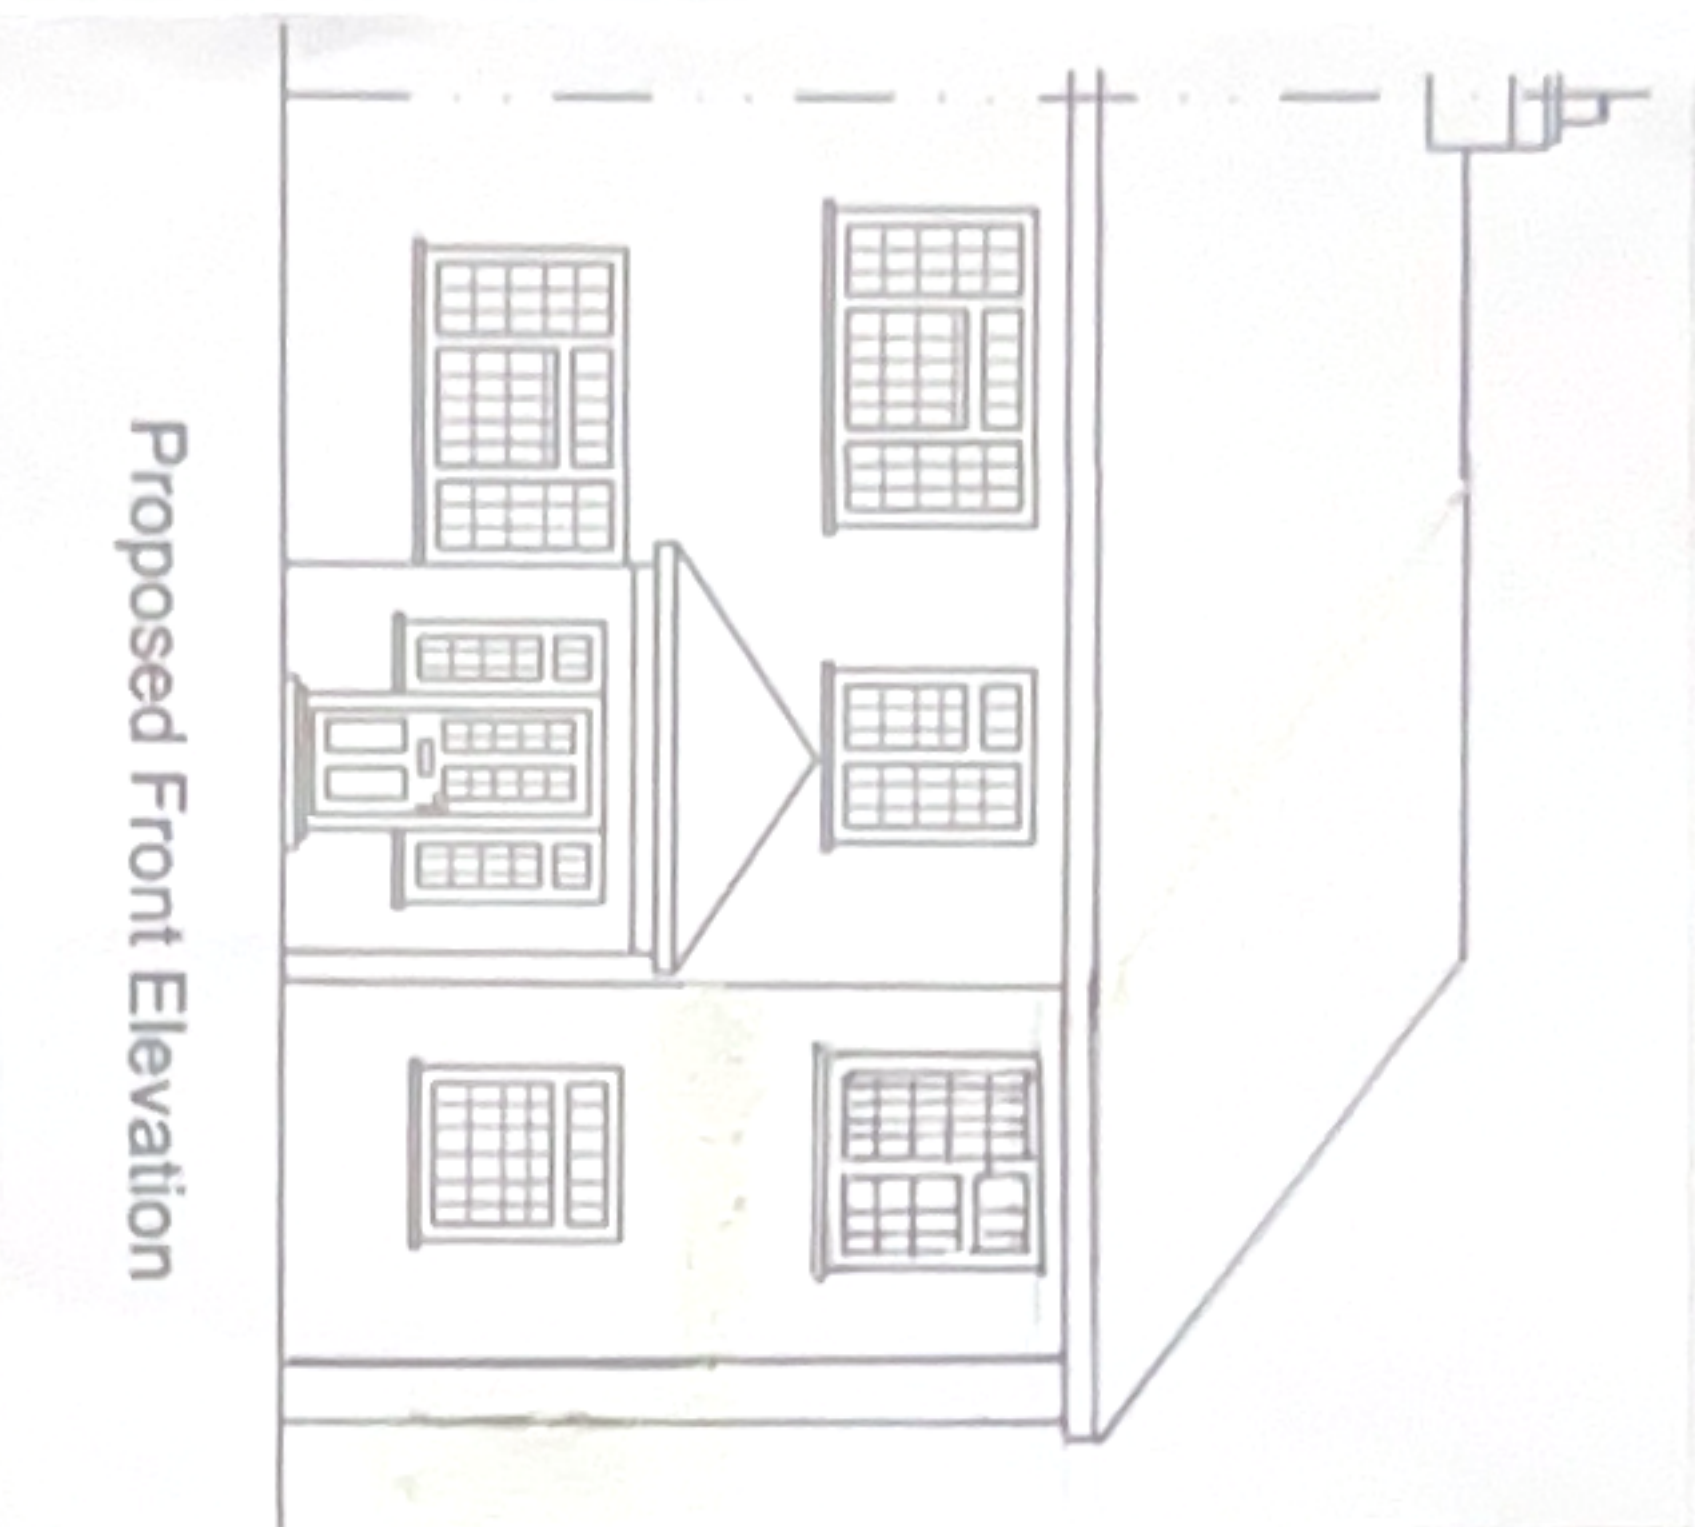

Proposed Front Elevation

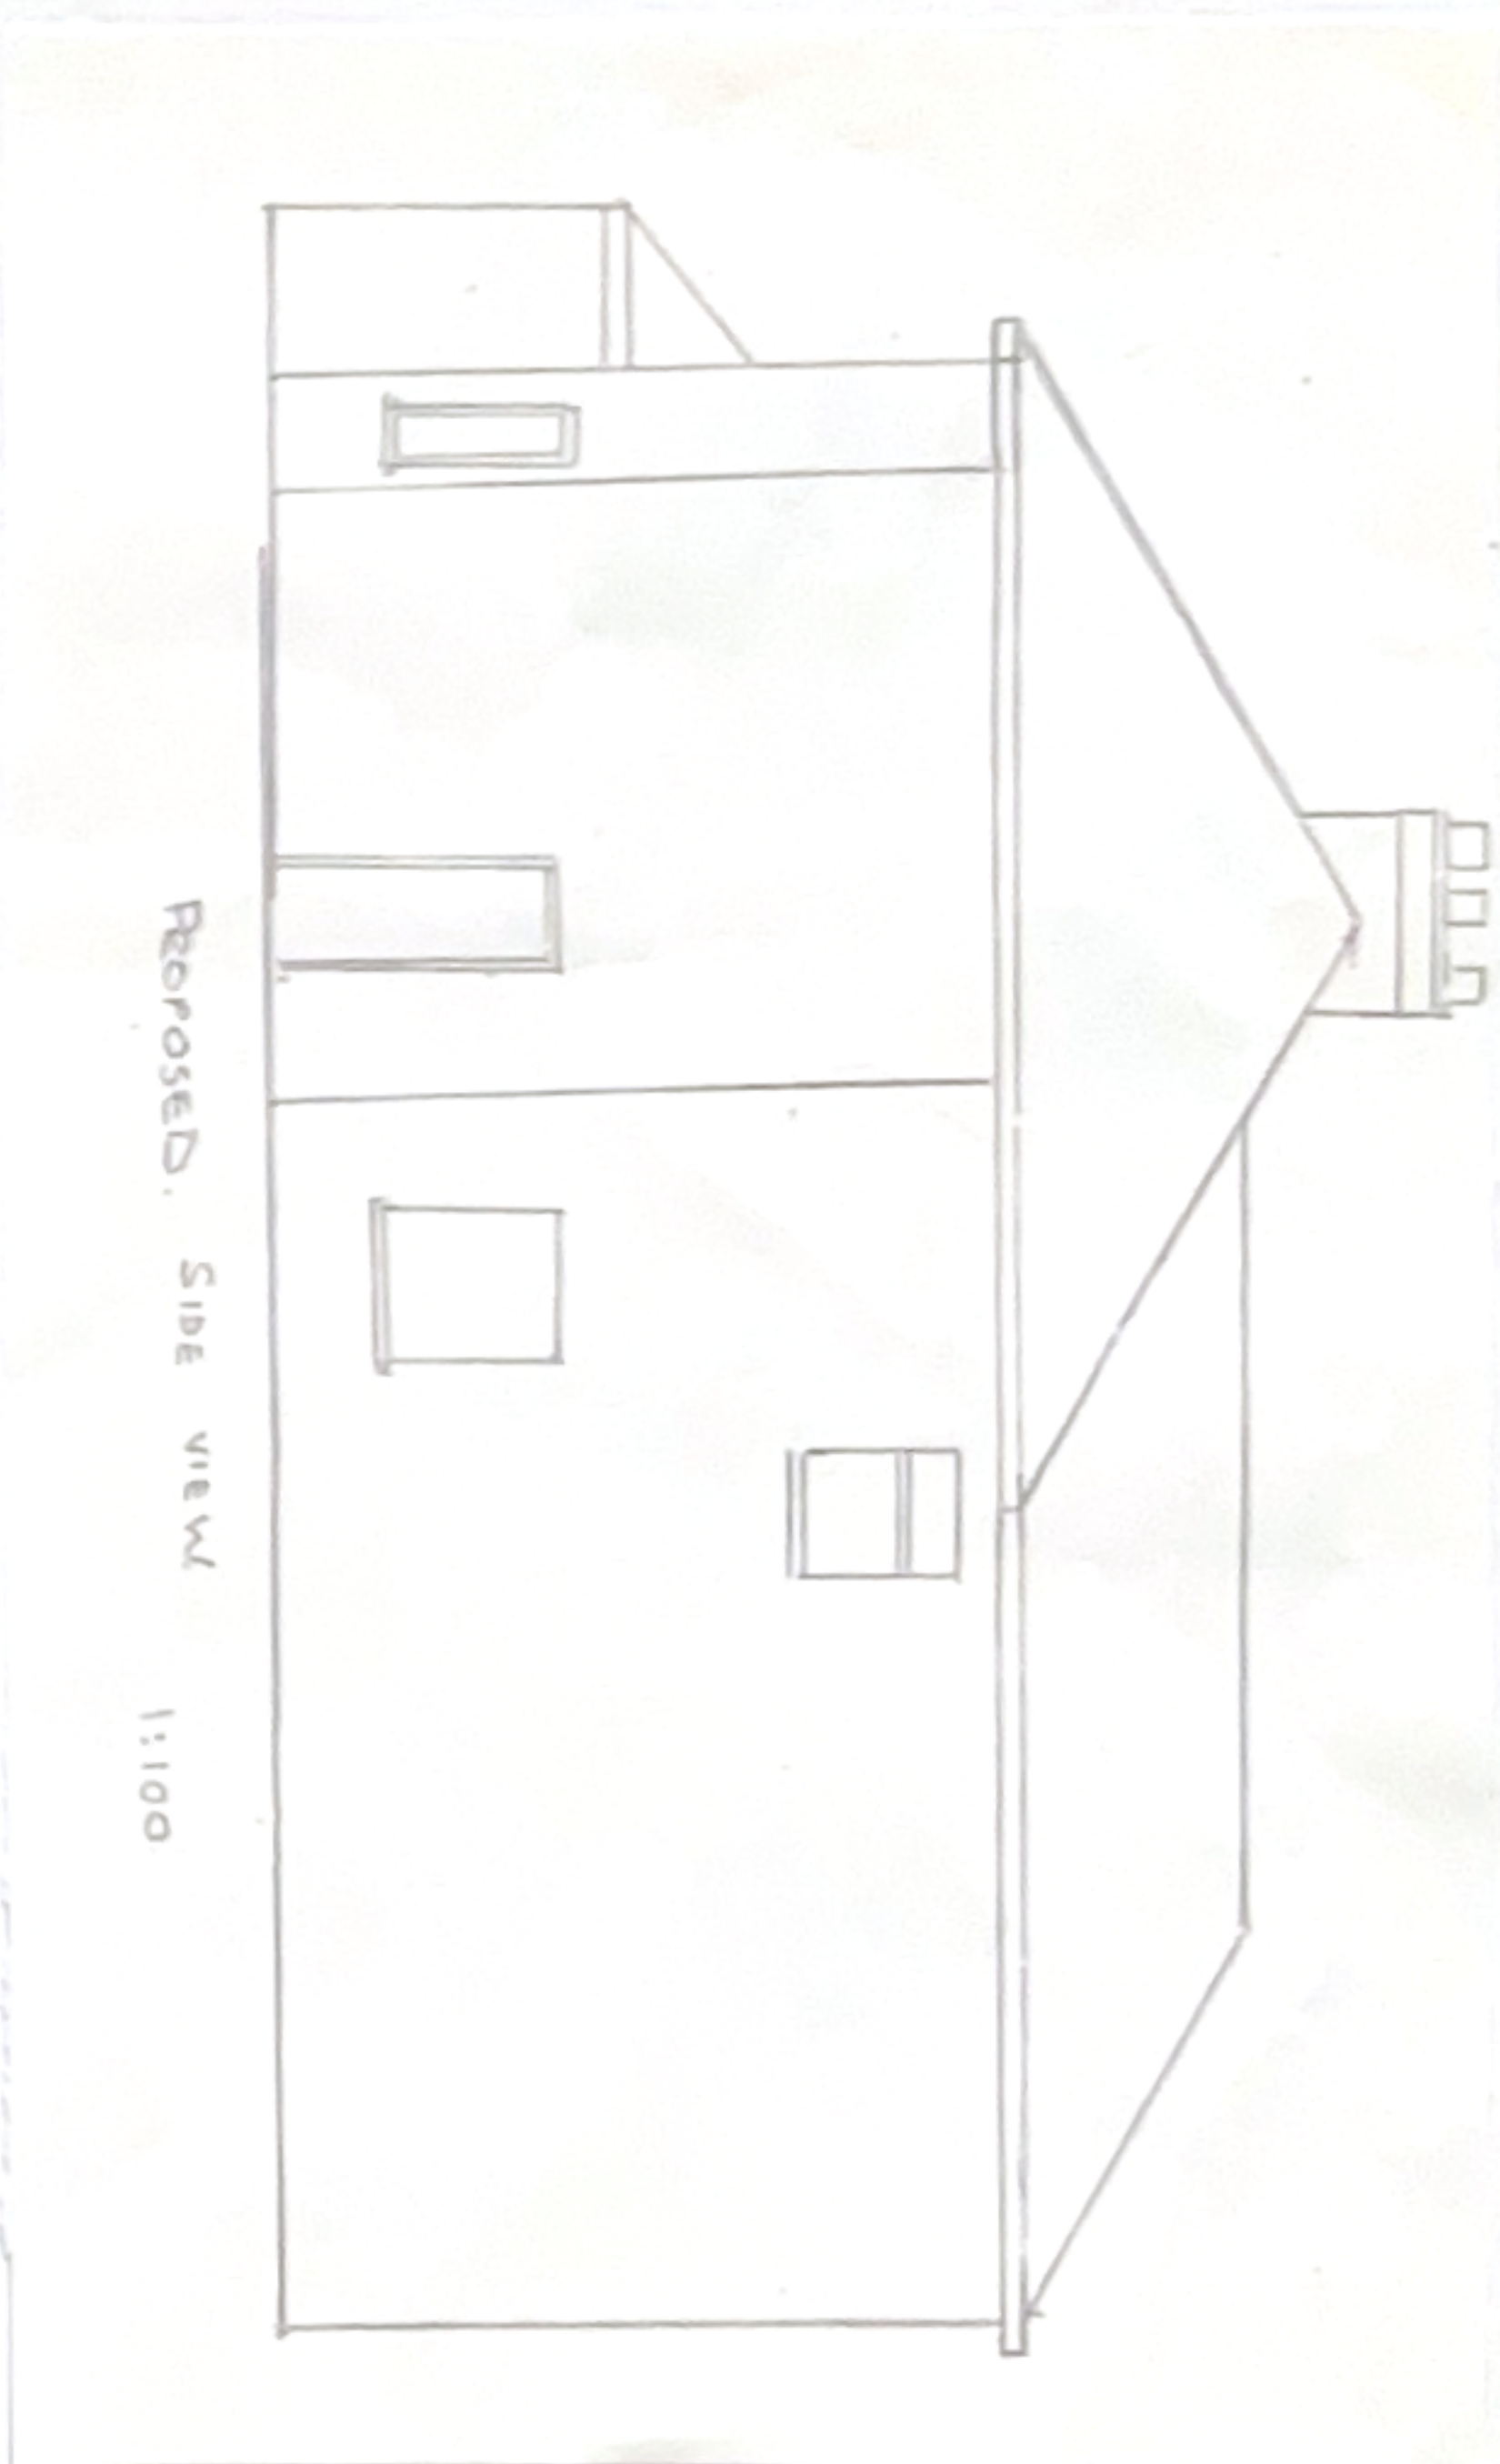

Proposed Side view 1:100



PROPOSED PLAN



PROPOSED  
REAR ELEVATION

Notes :

1. All dimensions are approximate and in mm and it Unless otherwise stated
2. This drawing is to be read in conjunction with any other relevant drawings.
3. Foundation depth of 1200mm relates only to subsoil conditions which are either gravel or sand

Revisions

site Address:

18 Bradenham Road, Hayes UB4 8LP

Drawing title:

Proposed plans and Elevation for double floor  
extensions

Scale: 1:100 | date : 30/09/25 | Ref: 18 BRADENHAM ROAD