



PROPOSED GROUND FLOOR PLAN

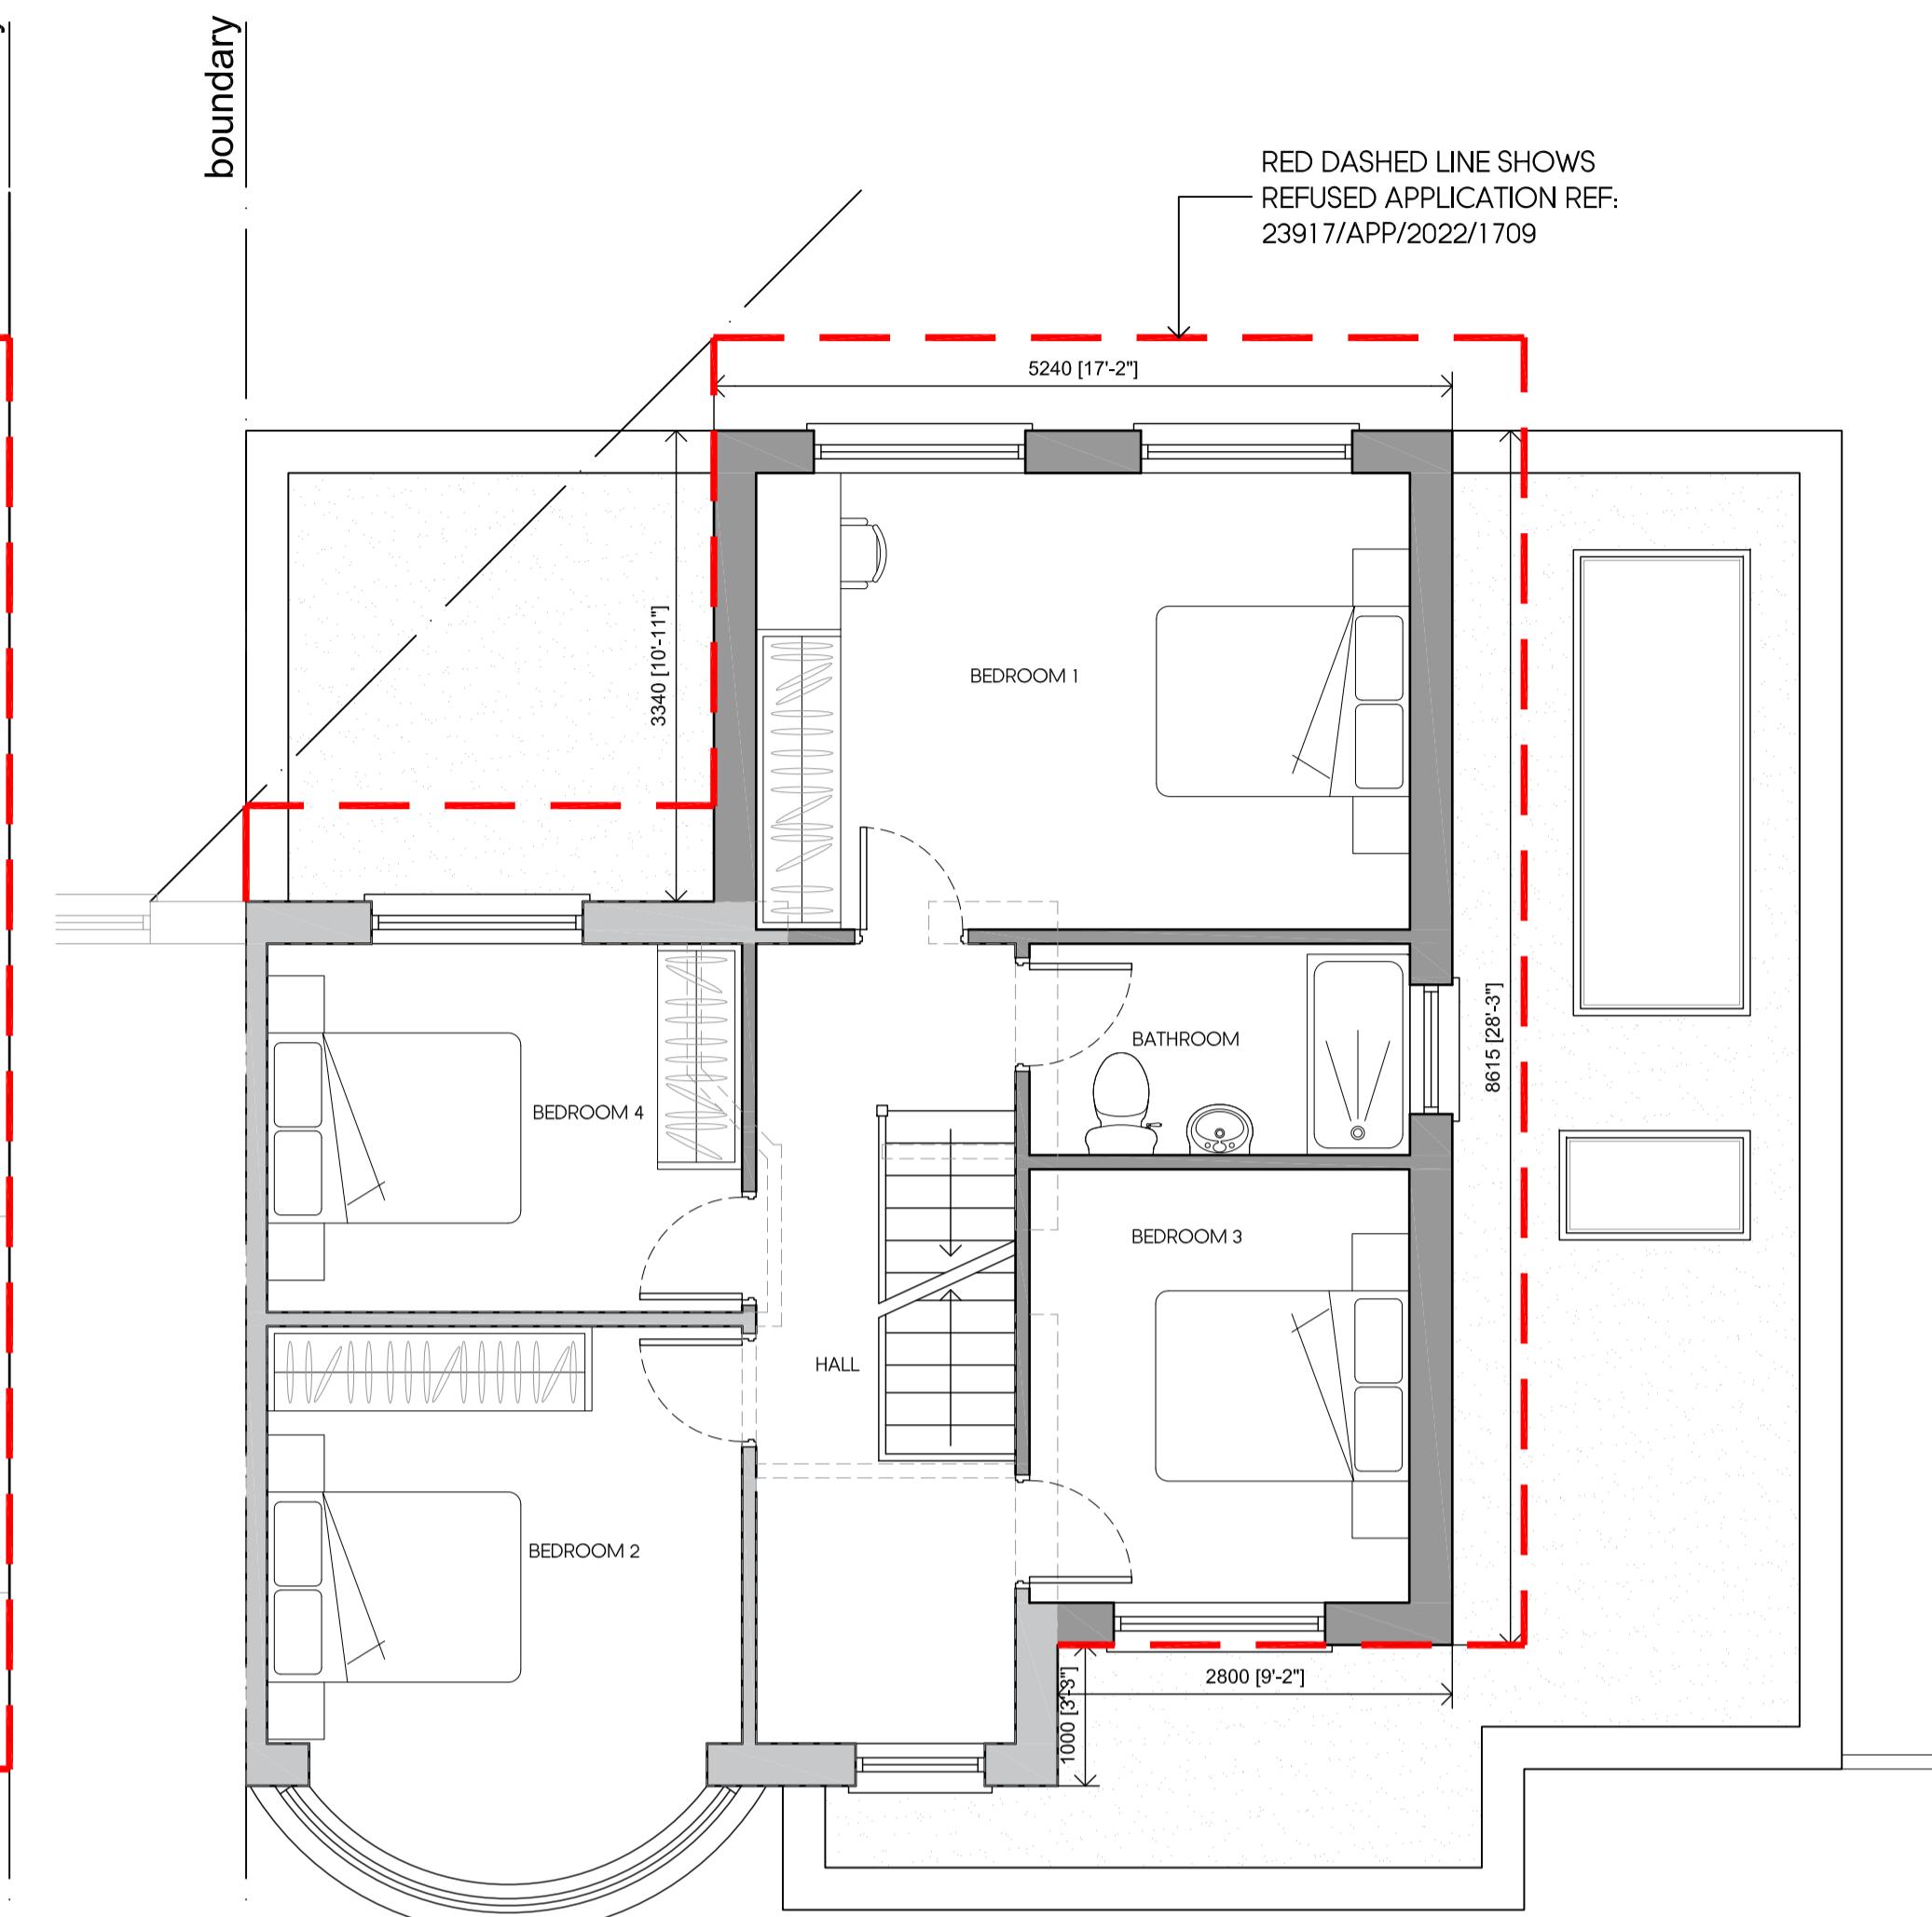

PROPOSED FIRST FLOOR PLAN

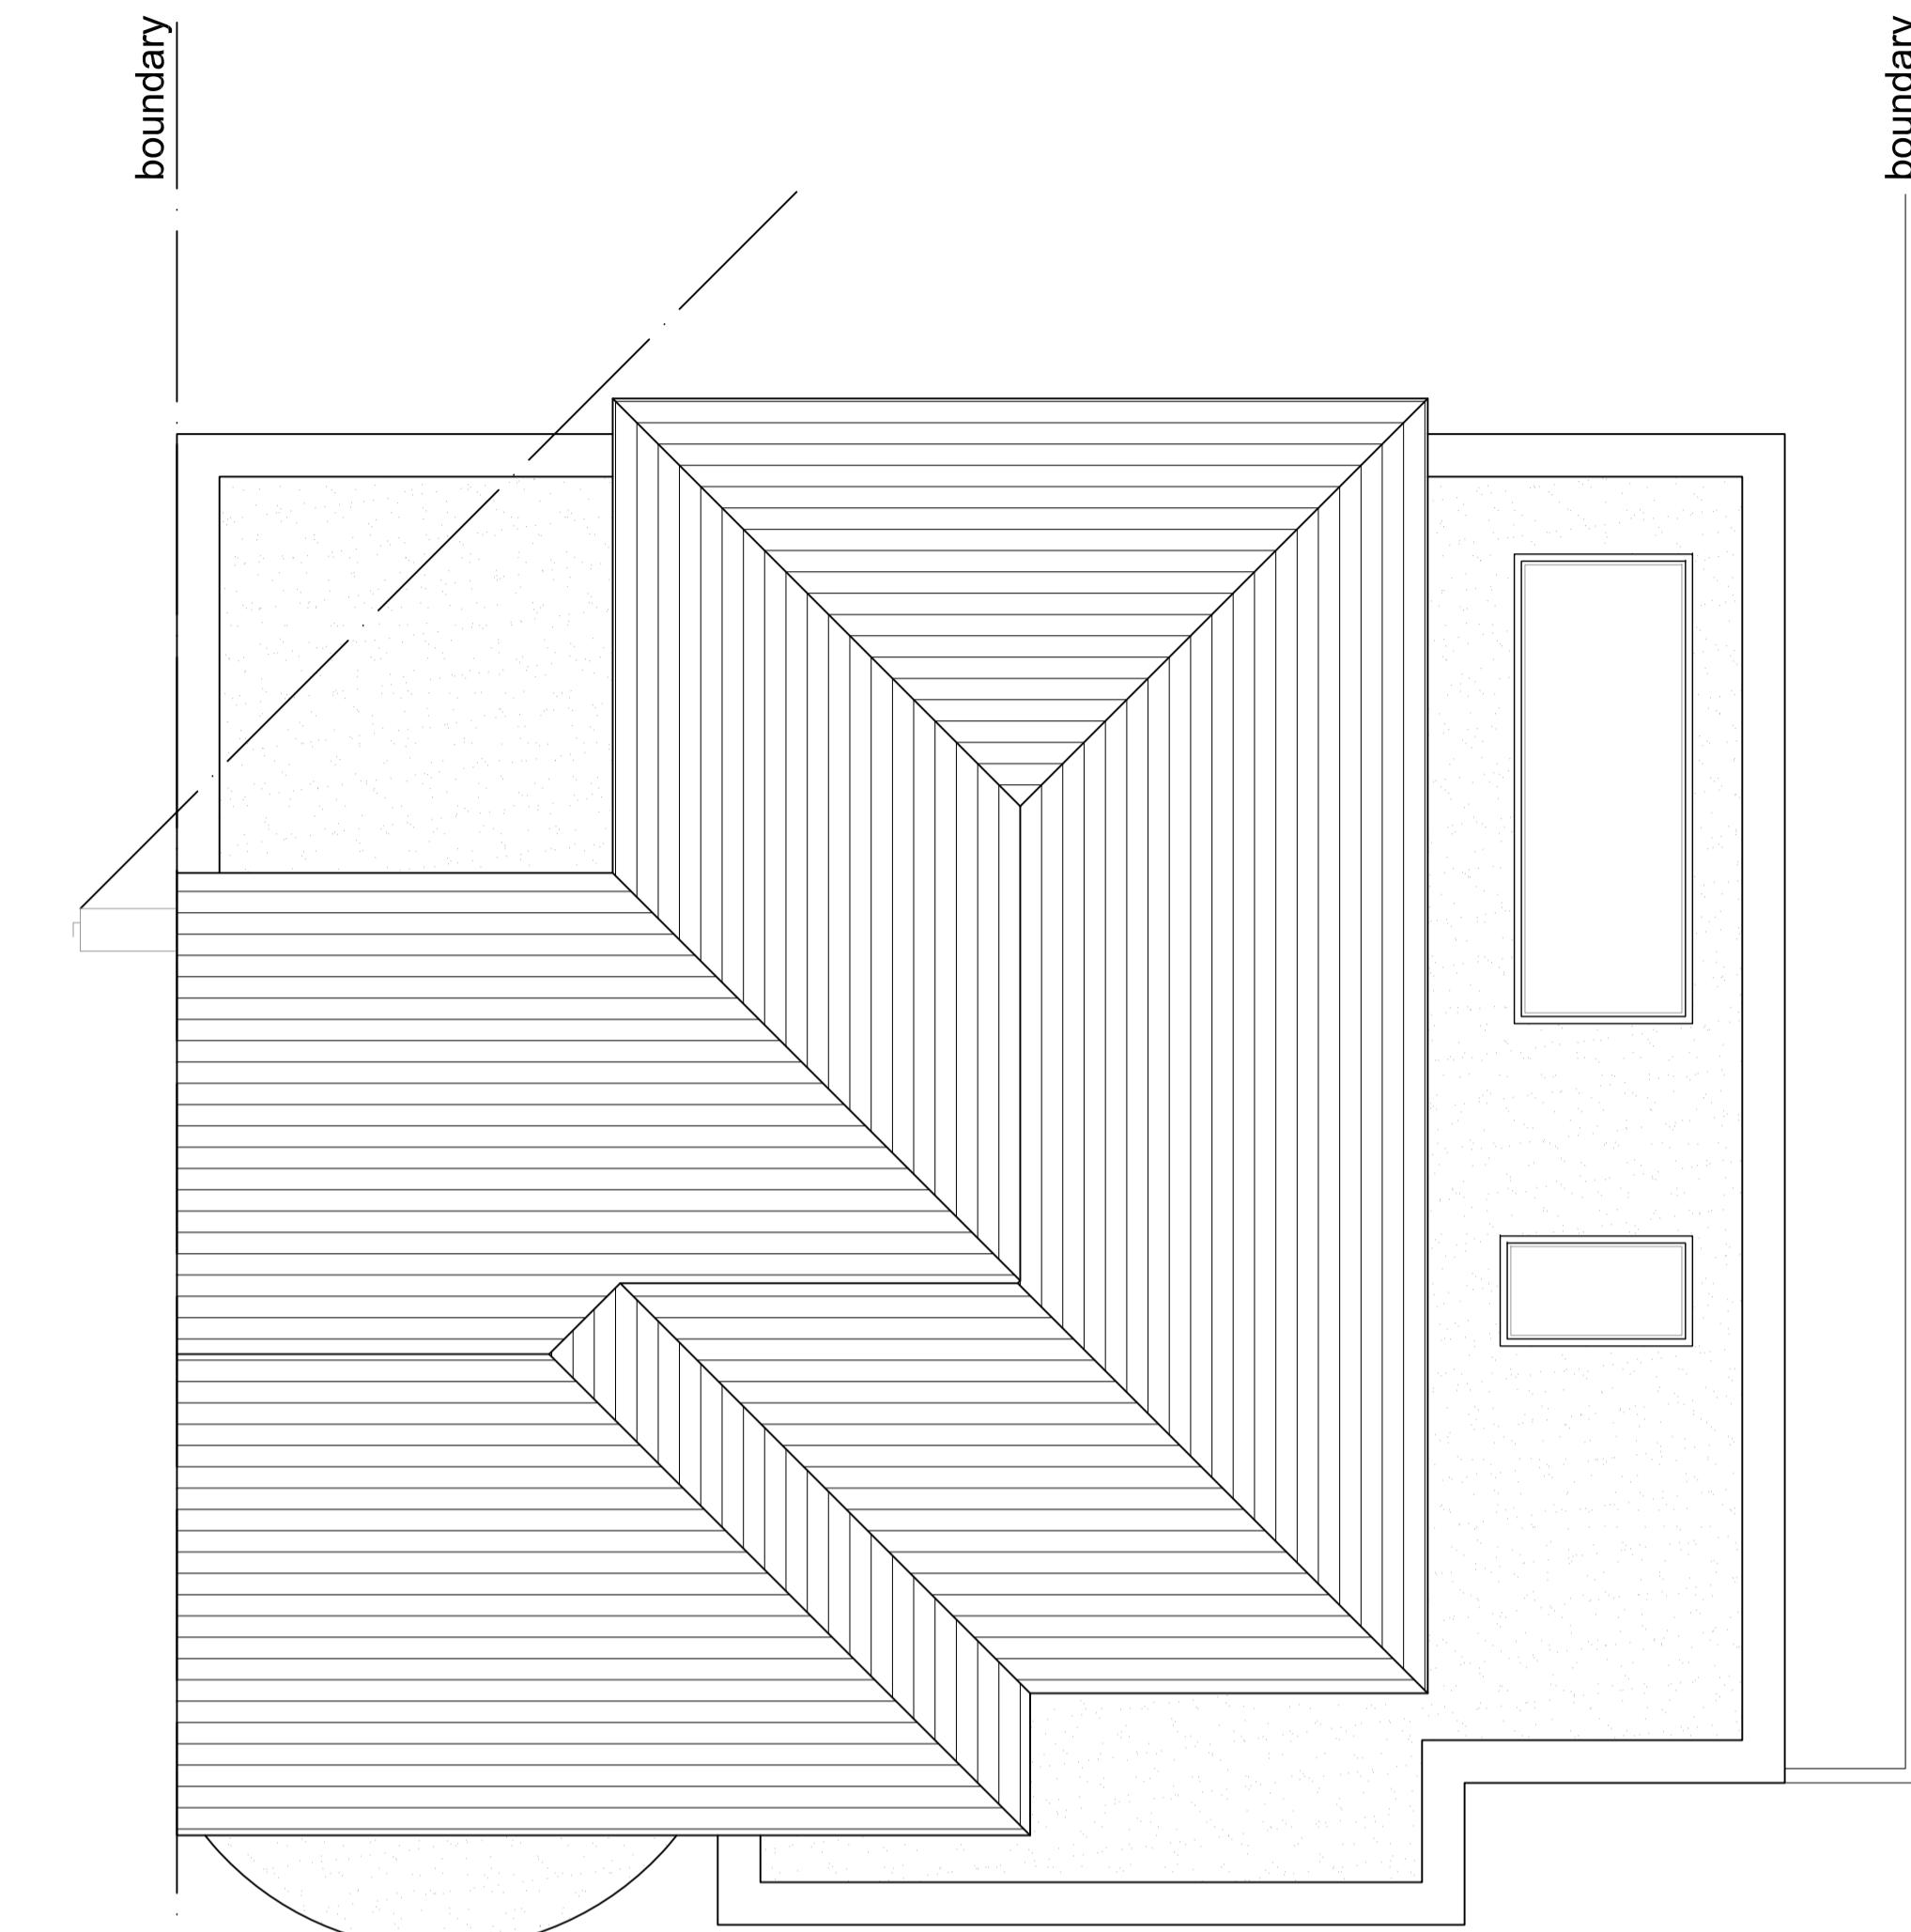

PROPOSED ROOF PLAN

A	05.08.22	AMENDED TO SUIT PLANNING REFUSAL	KP
Rev	Date	Description	Init.
Client			

MR SIDHU

Project Title  
PROPOSED EXTENSIONS AND ALTERATIONS

162 ASHFORD AVENUE, HAYES, UB4 0ND  
Drawing Title

PROPOSED PLANS

Cad File	Sheet Size	Scale
S001	A1	1:50
Drawn by	Drawing Date	Approved by
KP	FEB 2022	NJ
Project No.	Drawing No.	Revision
1751	P301	A



LOCATION PLAN  
SCALE 1:1250

**Juttlia**  
Architects  
2-4 High Street Ruislip  
Middlesex HA4 7AR  
01923 840077 01923 840078  
info@juttlia-architects.com  
juttlia-architects.com

This drawing is property of Juttlia Architects Ltd © and must not be copied or otherwise reproduced. All dimensions must be checked on site before commencing work. No dimensions to be scaled from this drawing. This drawing was produced using AutoCAD 2016.

PLANNING ISSUE