


0 1m 2m 5m 10m 20m
SCALE BAR 1:100




LOCATION PLAN
SCALE 1:1250

boundary

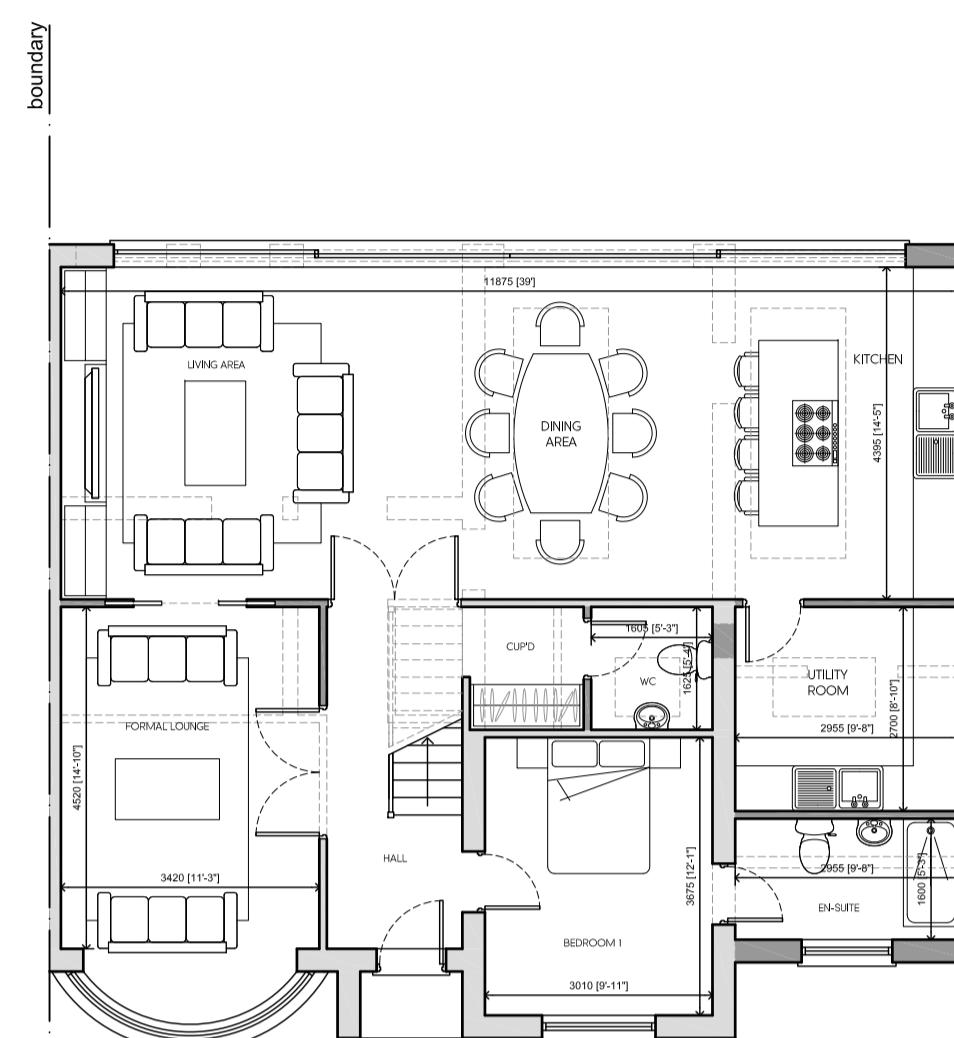


PROPOSED GROUND FLOOR PLAN

boundary

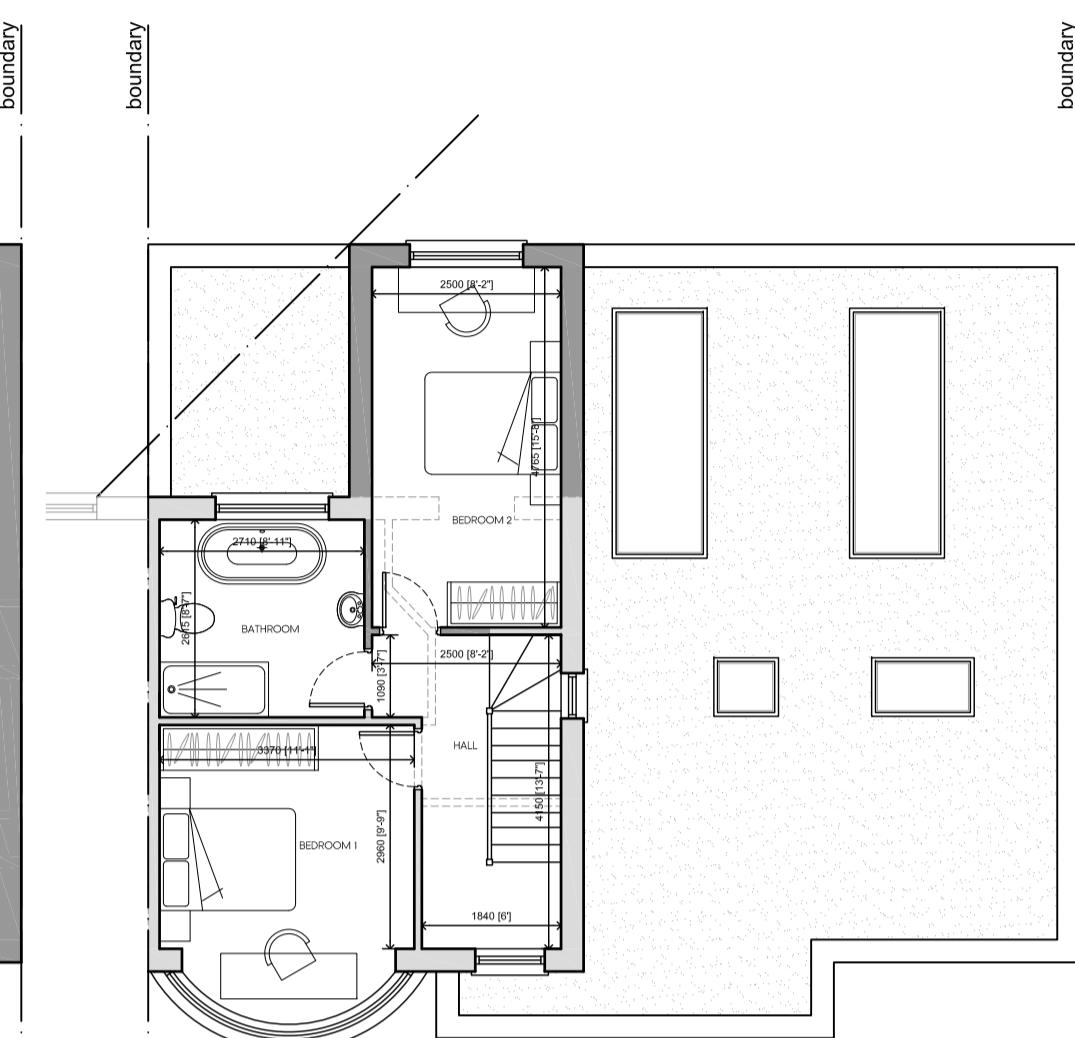

PROPOSED FIRST FLOOR PLAN

boundary

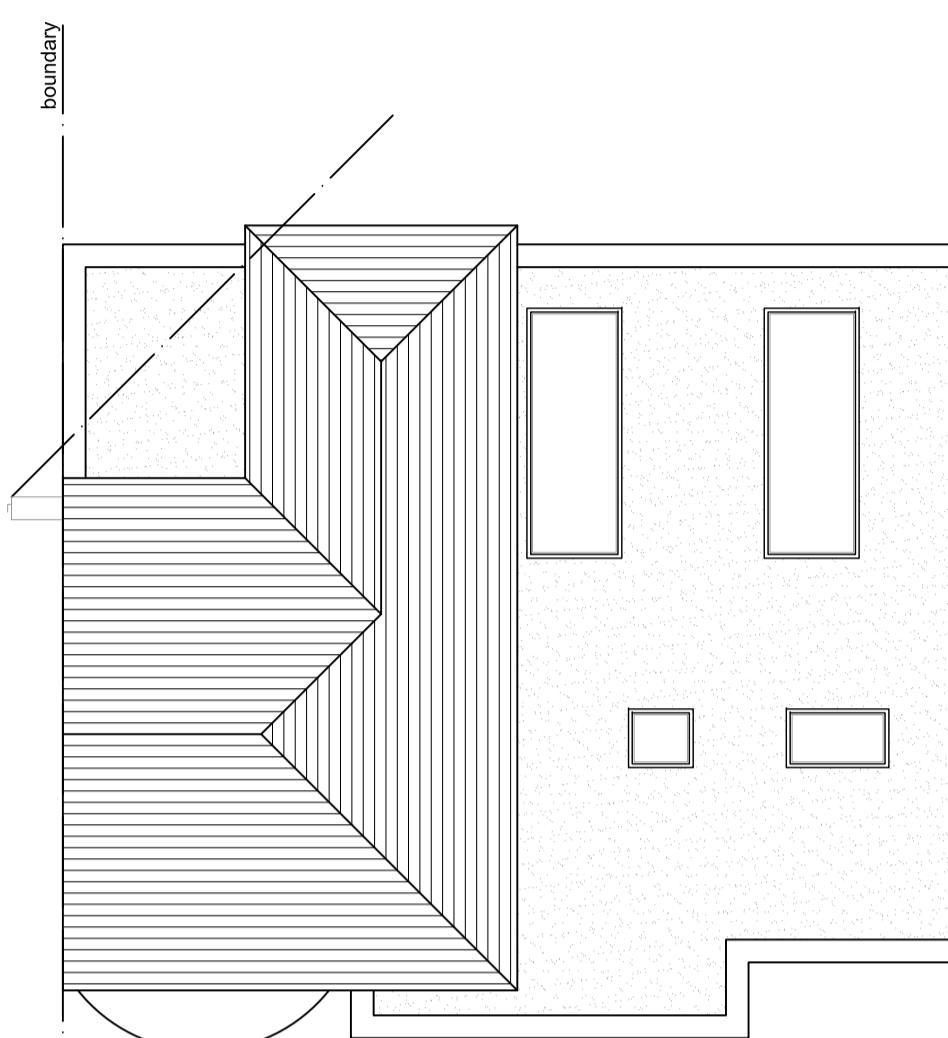

PROPOSED ROOF PLAN

boundary




PROPOSED FRONT ELEVATION



PROPOSED SIDE ELEVATION



PROPOSED FRONT ELEVATION

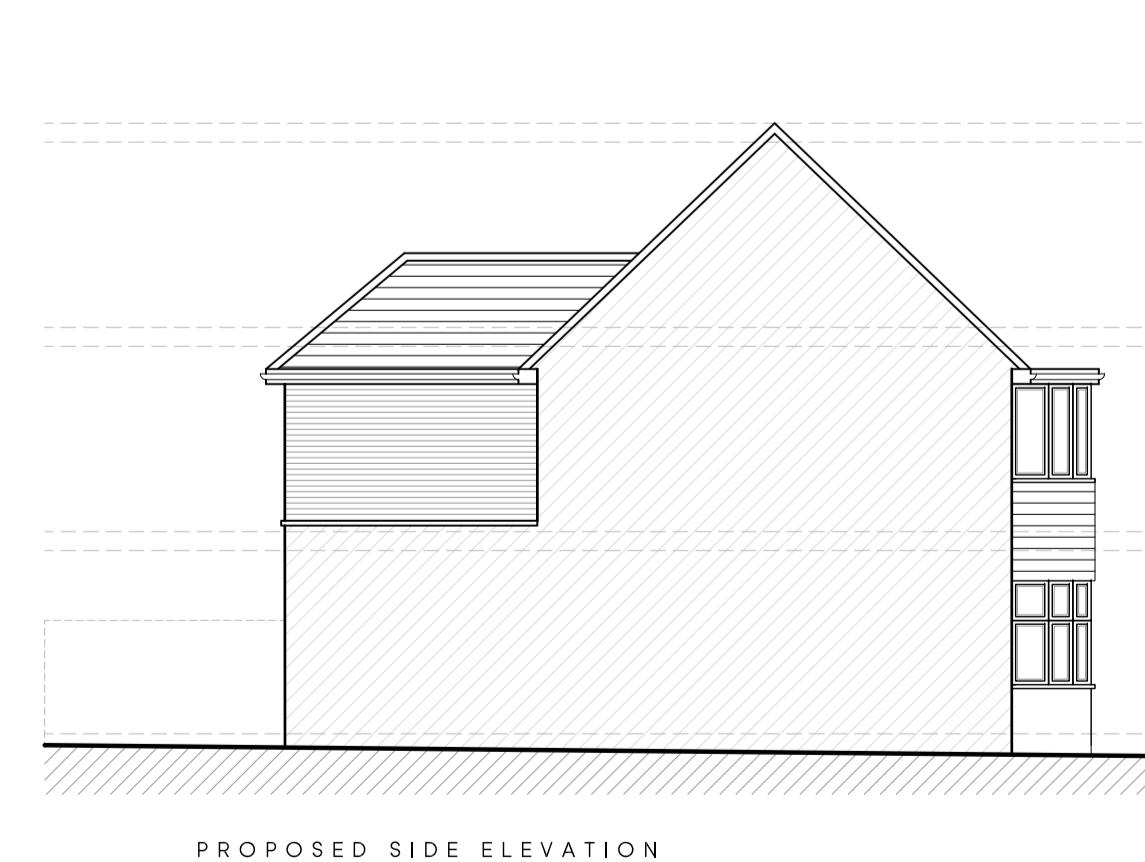

PROPOSED SIDE ELEVATION

B	09.02.23	AMENDED FOR CLIENT	KP
A	05.08.22	AMENDED TO SUIT PLANNING REFUSAL	KP
Rev. Date	Description	Init.	Client

MR SIDHU

Project Title

PROPOSED EXTENSIONS AND ALTERATIONS

162 ASHFORD AVENUE, HAYES, UB4 0ND

Drawing Title

PROPOSED PLANS AND ELEVATIONS

Cad File	Sheet Size	Scale
S001	A1	1:100
Drawn by	Drawing Date	Approved by
KP	FEB 2022	NJ

Project No. Drawing No. Revision

1751

P202

B

2-4 High Street Ruislip
Middlesex HA4 7AR

01992 840077 01992 840078
info@jutta-architects.com
jutta-architects.com

This drawing is property of Jutta Architects Ltd © and must not be copied or otherwise reproduced. All dimensions must be checked on site before commencing work. No dimensions to be scaled from this drawing. This drawing was produced using AutoCAD 2016.

PLANNING ISSUE

