



boundary

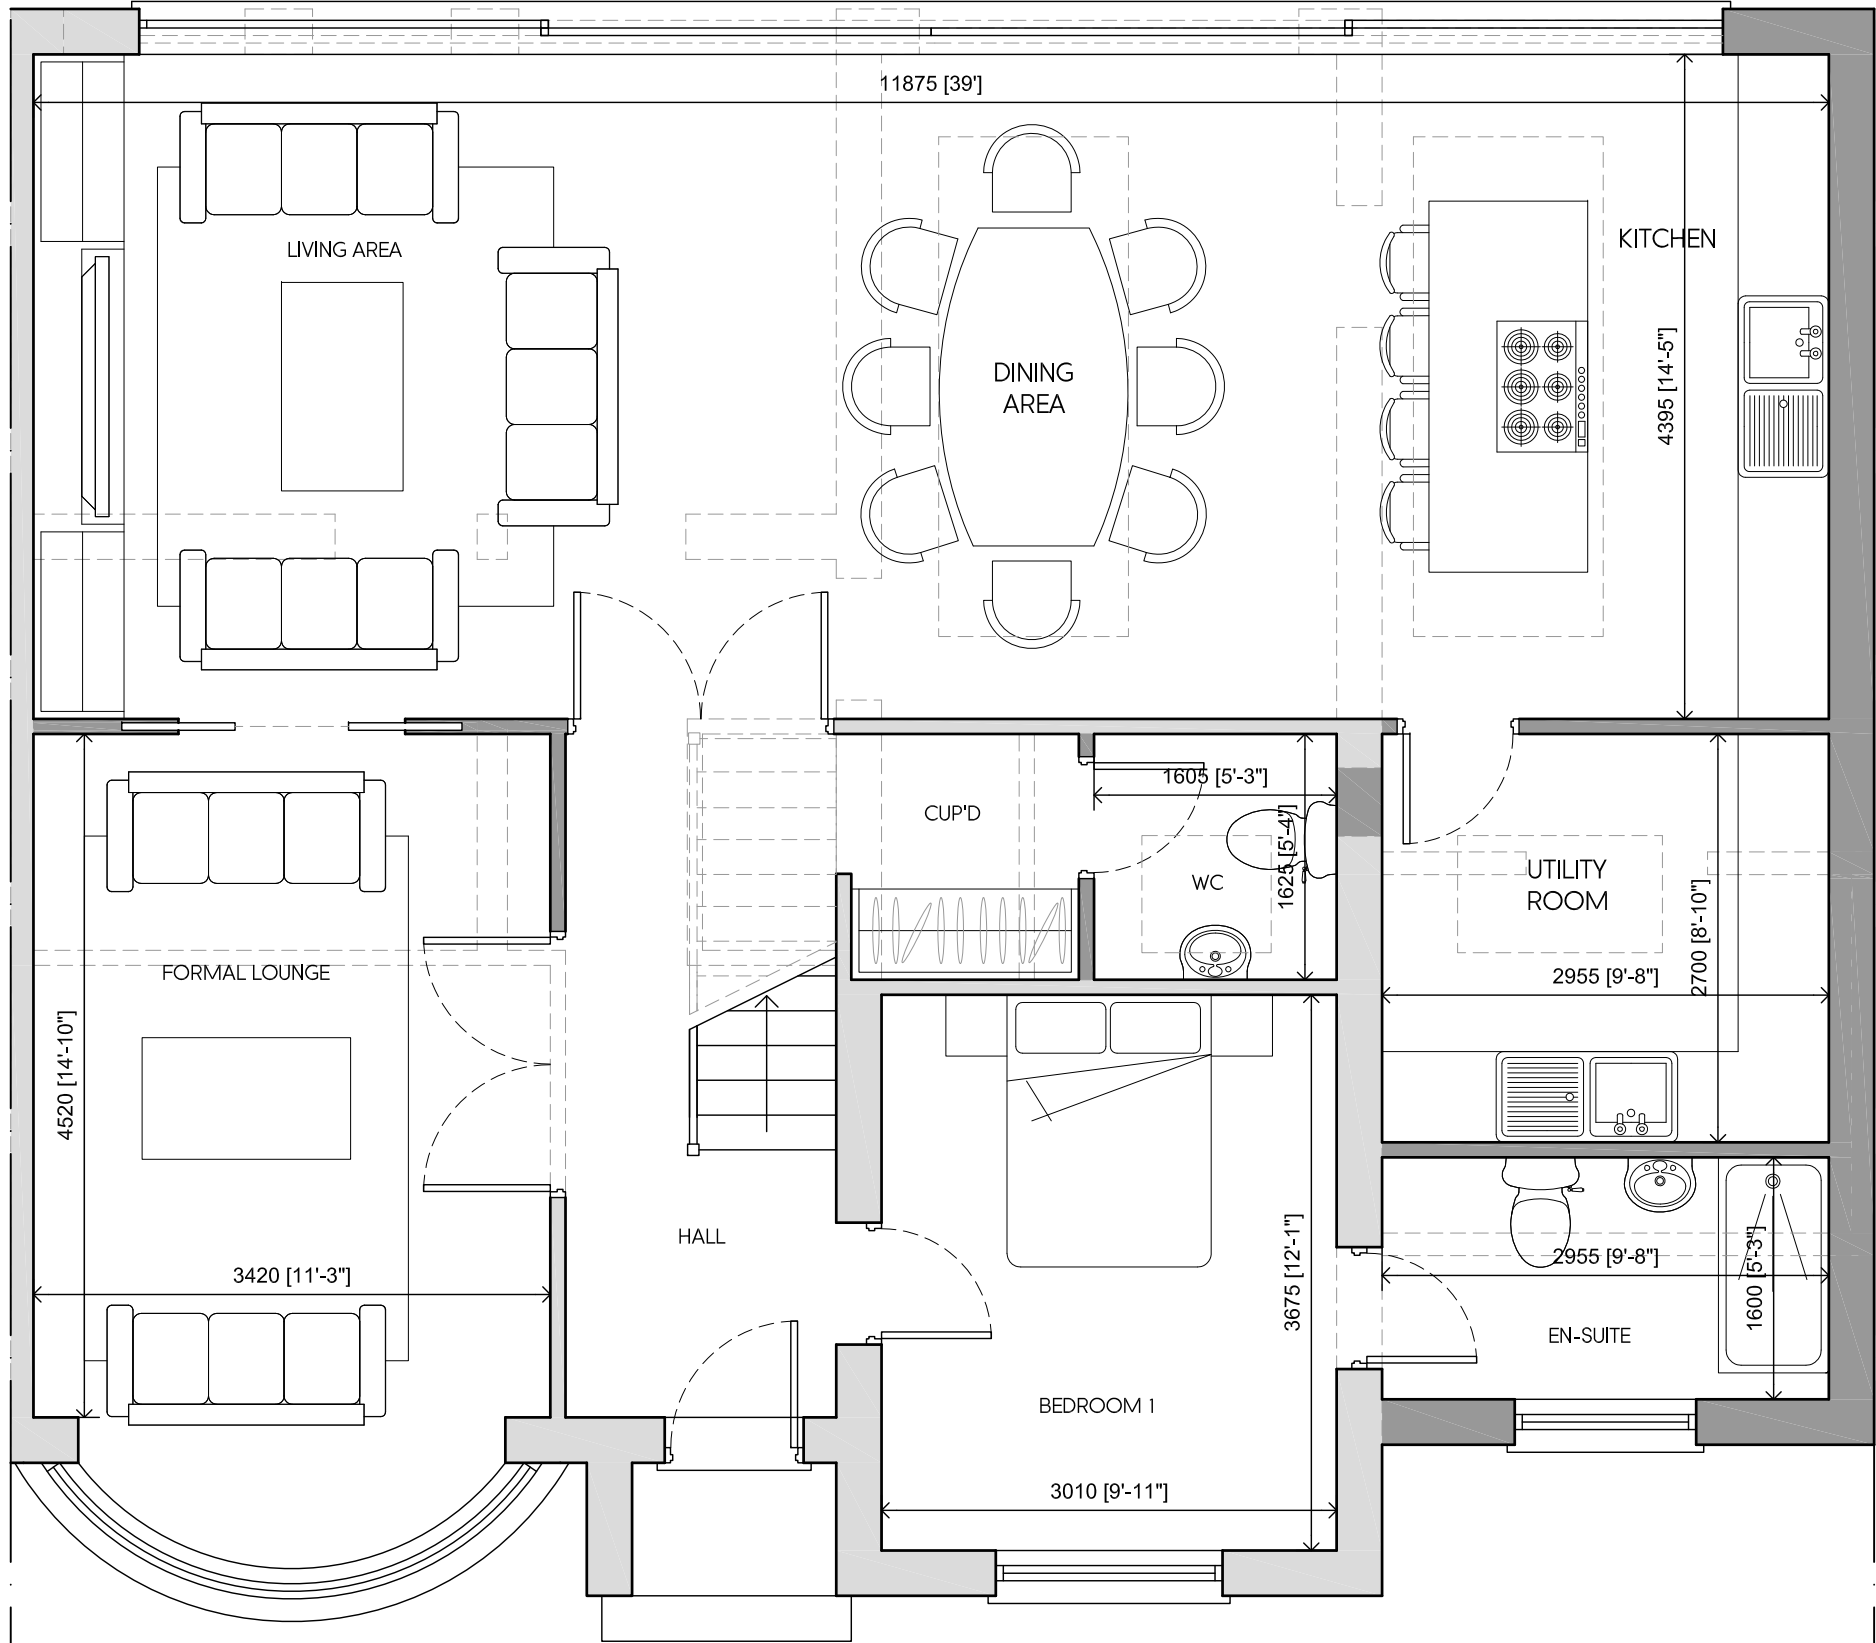


boundary

boundary

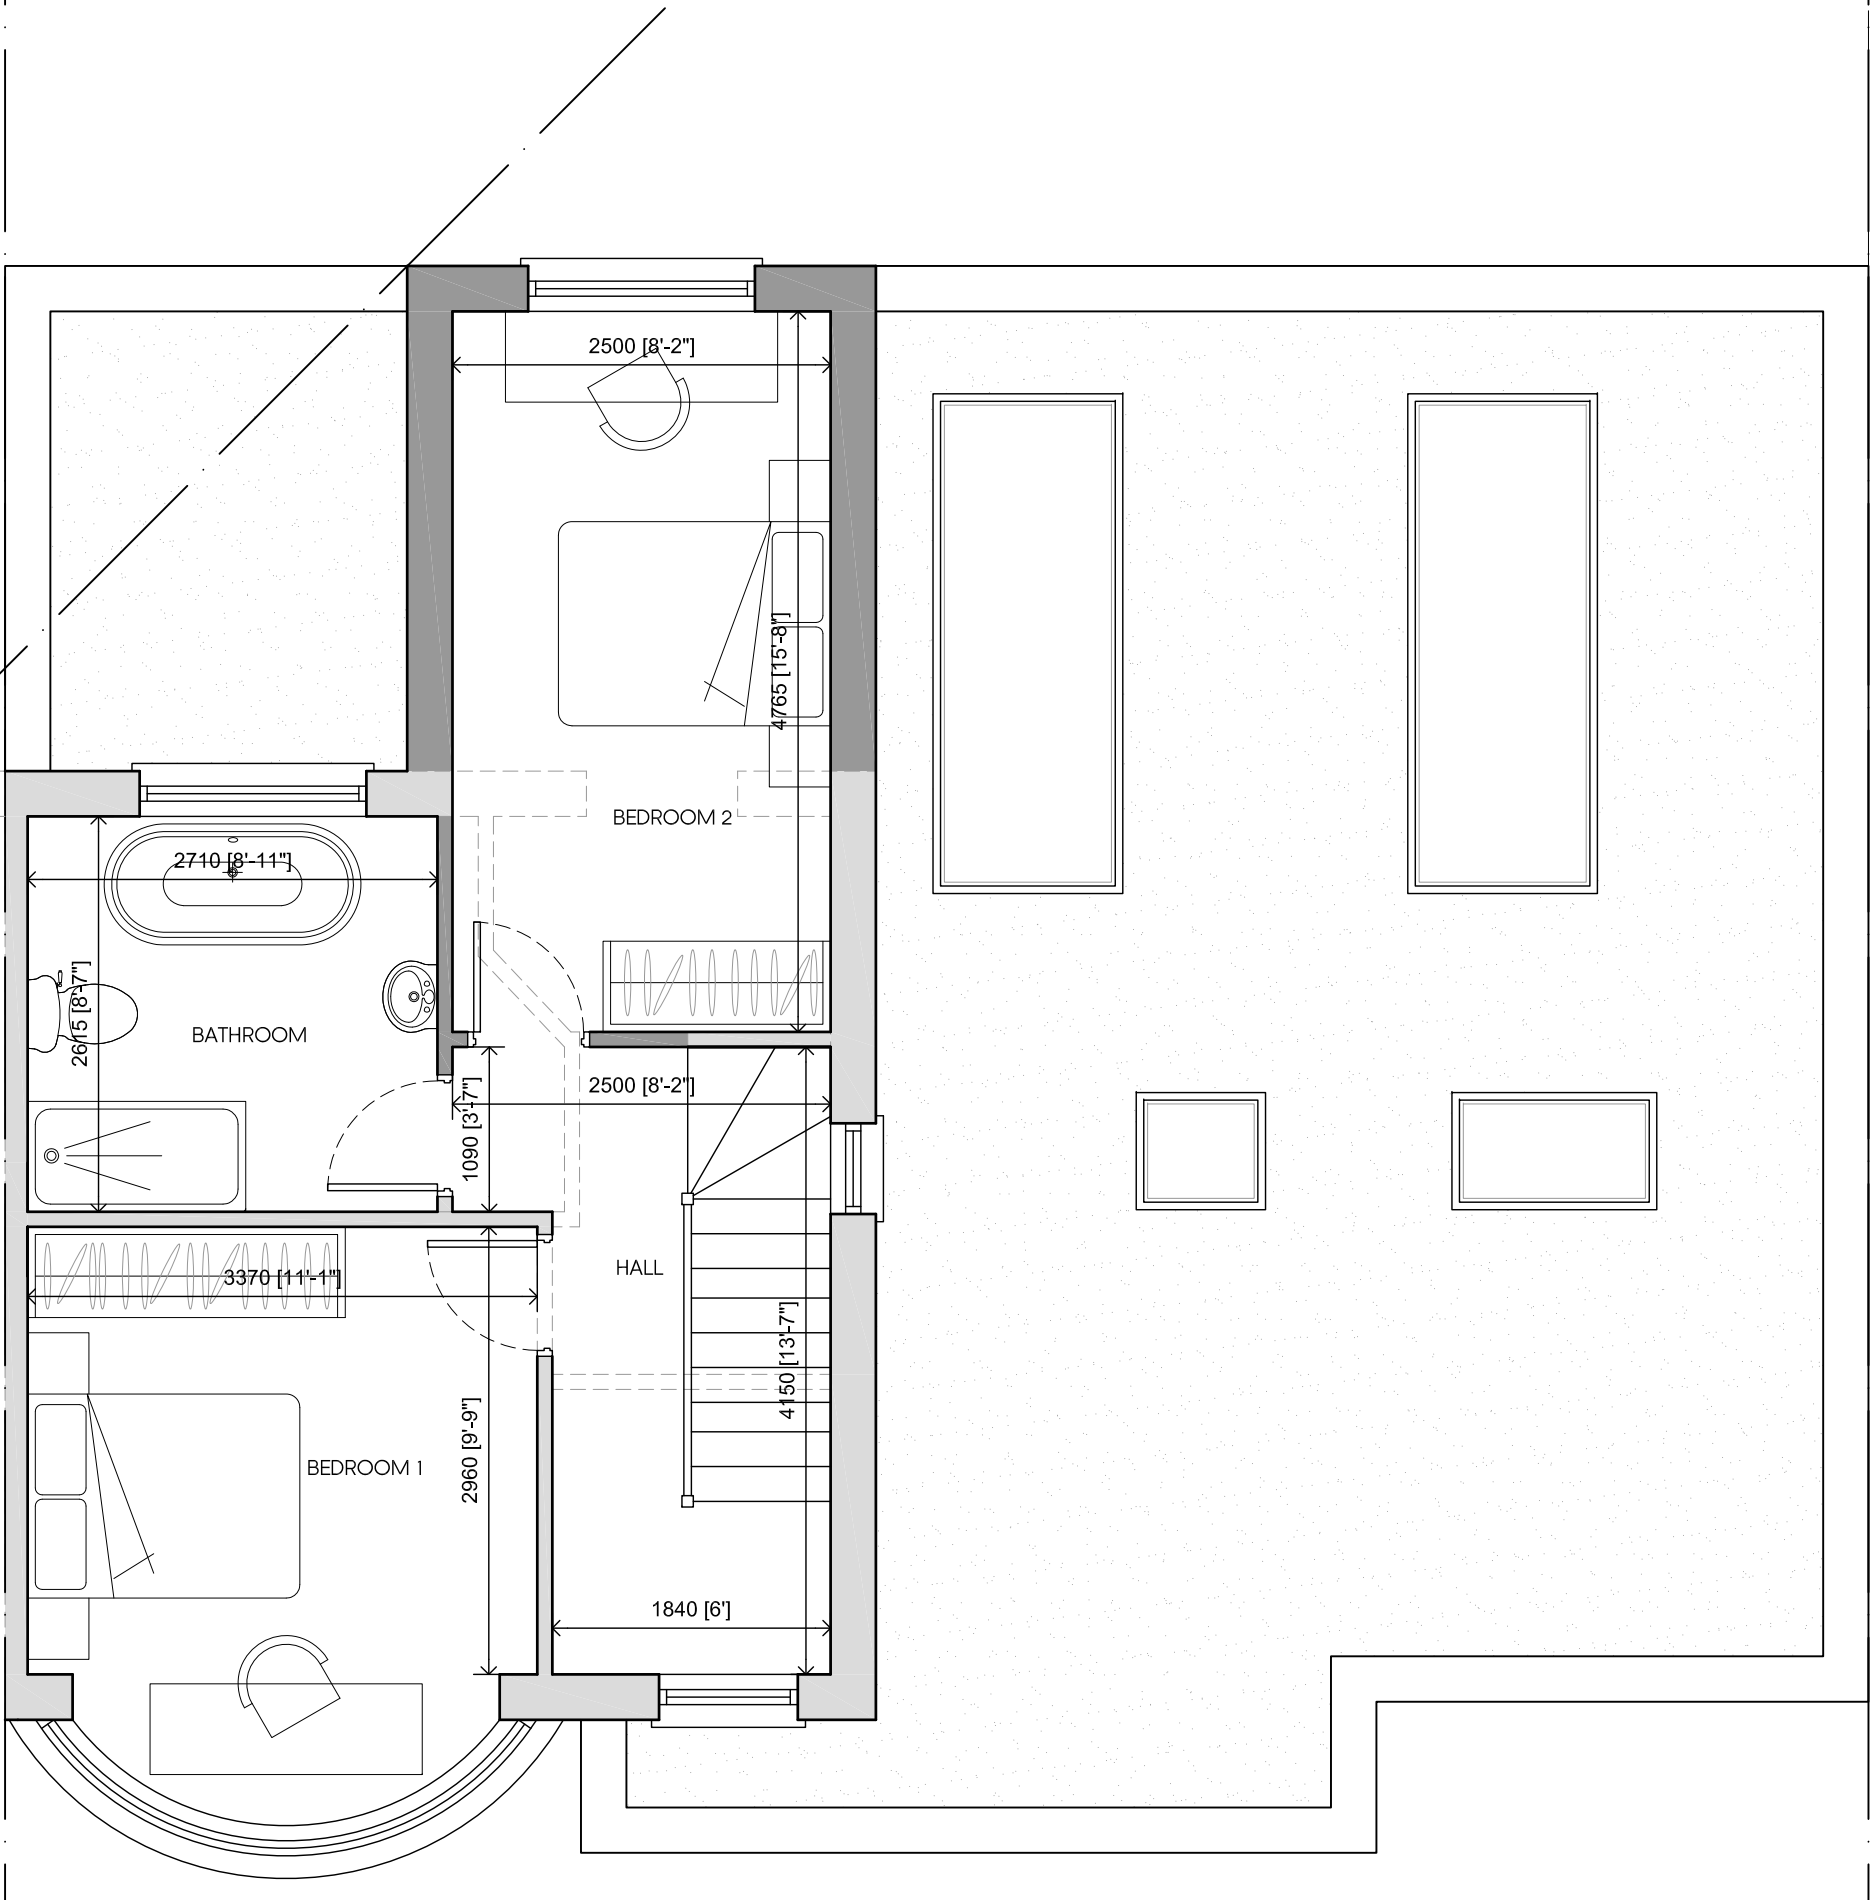

boundary

boundary


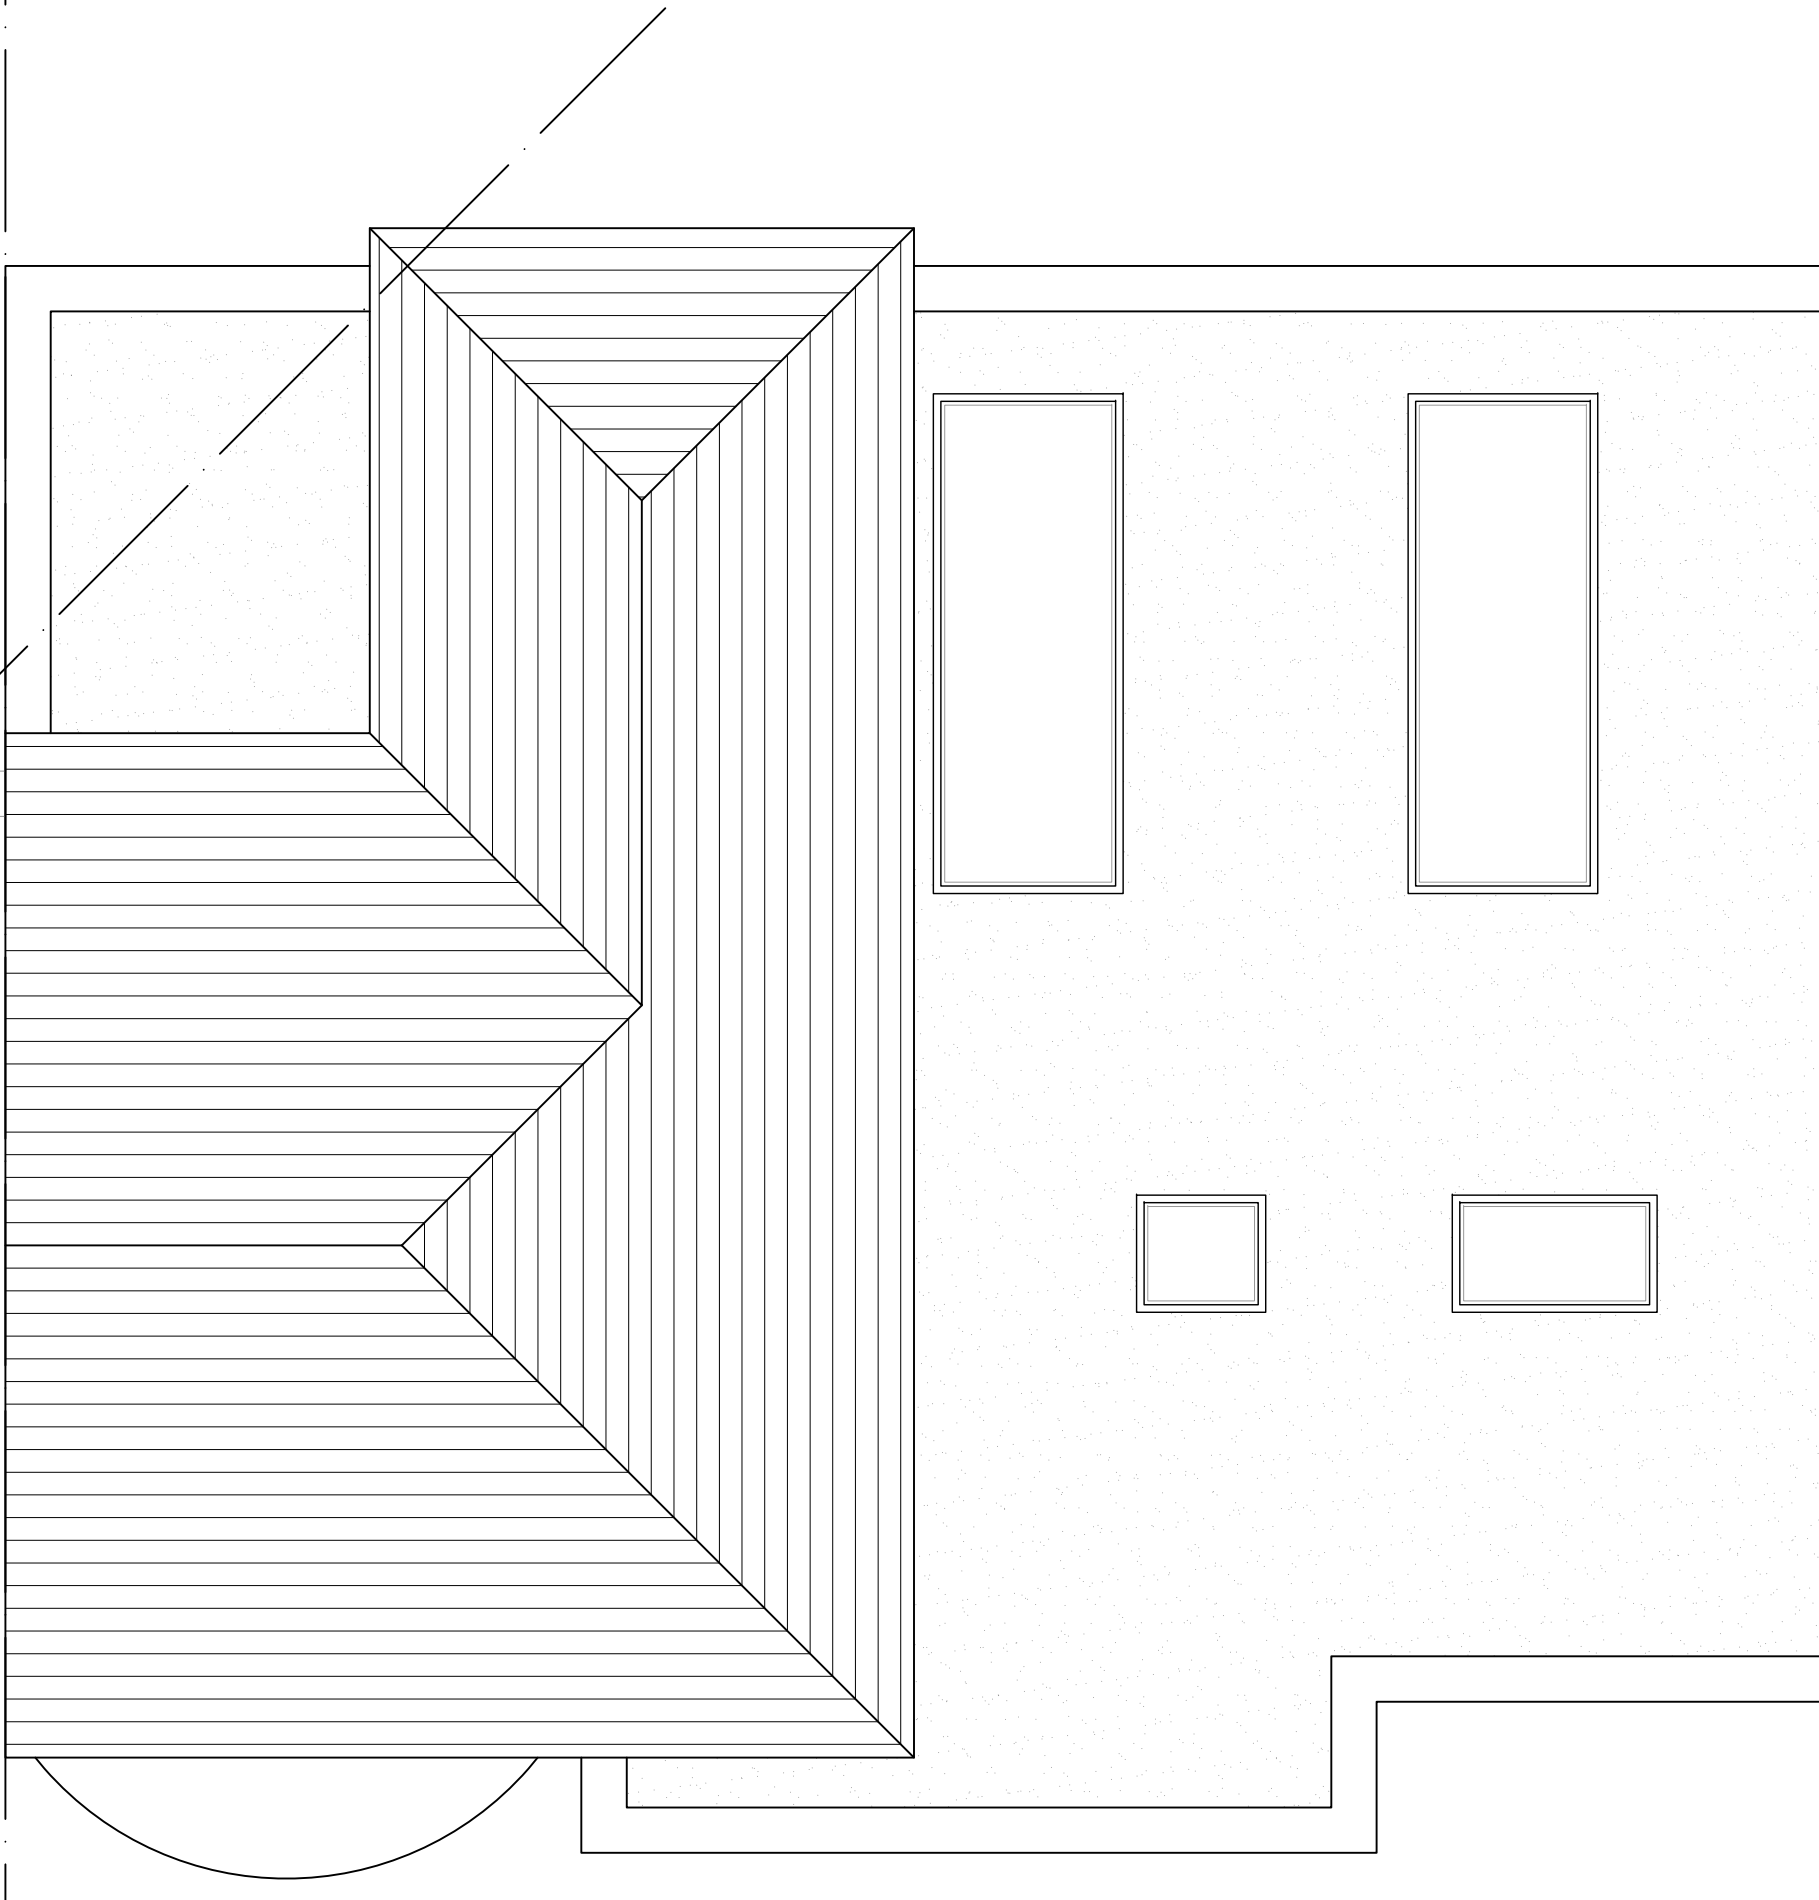


boundary

PROPOSED GROUND FLOOR PLAN

PROPOSED FIRST FLOOR PLAN

PROPOSED ROOF PLAN

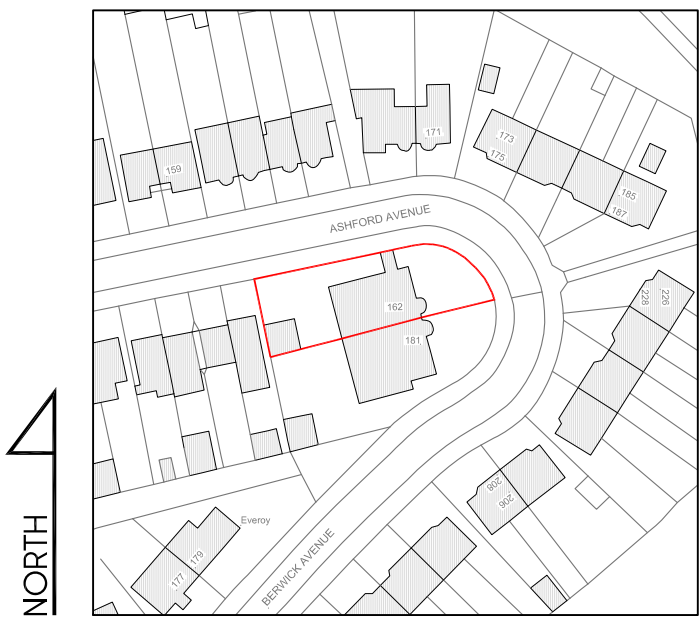 

LOCATION PLAN  
SCALE 1:1250

|     |          |                                  |       |
|-----|----------|----------------------------------|-------|
| Rev | Date     | Description                      | Init. |
| B   | 09.02.23 | AMENDED FOR CLIENT               | KP    |
| A   | 05.08.22 | AMENDED TO SUIT PLANNING REFUSAL | KP    |

Client

MR SIDHU

Project Title  
PROPOSED EXTENSIONS AND ALTERATIONS

162 ASHFORD AVENUE, HAYES, UB4 0ND

Drawing Title

PROPOSED PLANS

|             |              |             |
|-------------|--------------|-------------|
| Cad File    | Sheet Size   | Scale       |
| S001        | A1           | 1:50        |
| Drawn by    | Drawing Date | Approved by |
| KP          | FEB 2022     | NU          |
| Project No. | Drawing No.  | Revision    |
| 1751        | P301         | B           |

**Juttla Architects**

2-4 High Street Ruislip  
Middlesex HA4 7AR

1 01923 840077 1 01923 840078  
info@juttla-architects.com  
juttla-architects.com

This drawing is property of Juttla Architects Ltd © and must not be copied or otherwise reproduced. All dimensions must be checked on site before commencing work. No dimensions to be scaled from this drawing. This drawing was produced using AutoCad 2016.

PLANNING ISSUE