

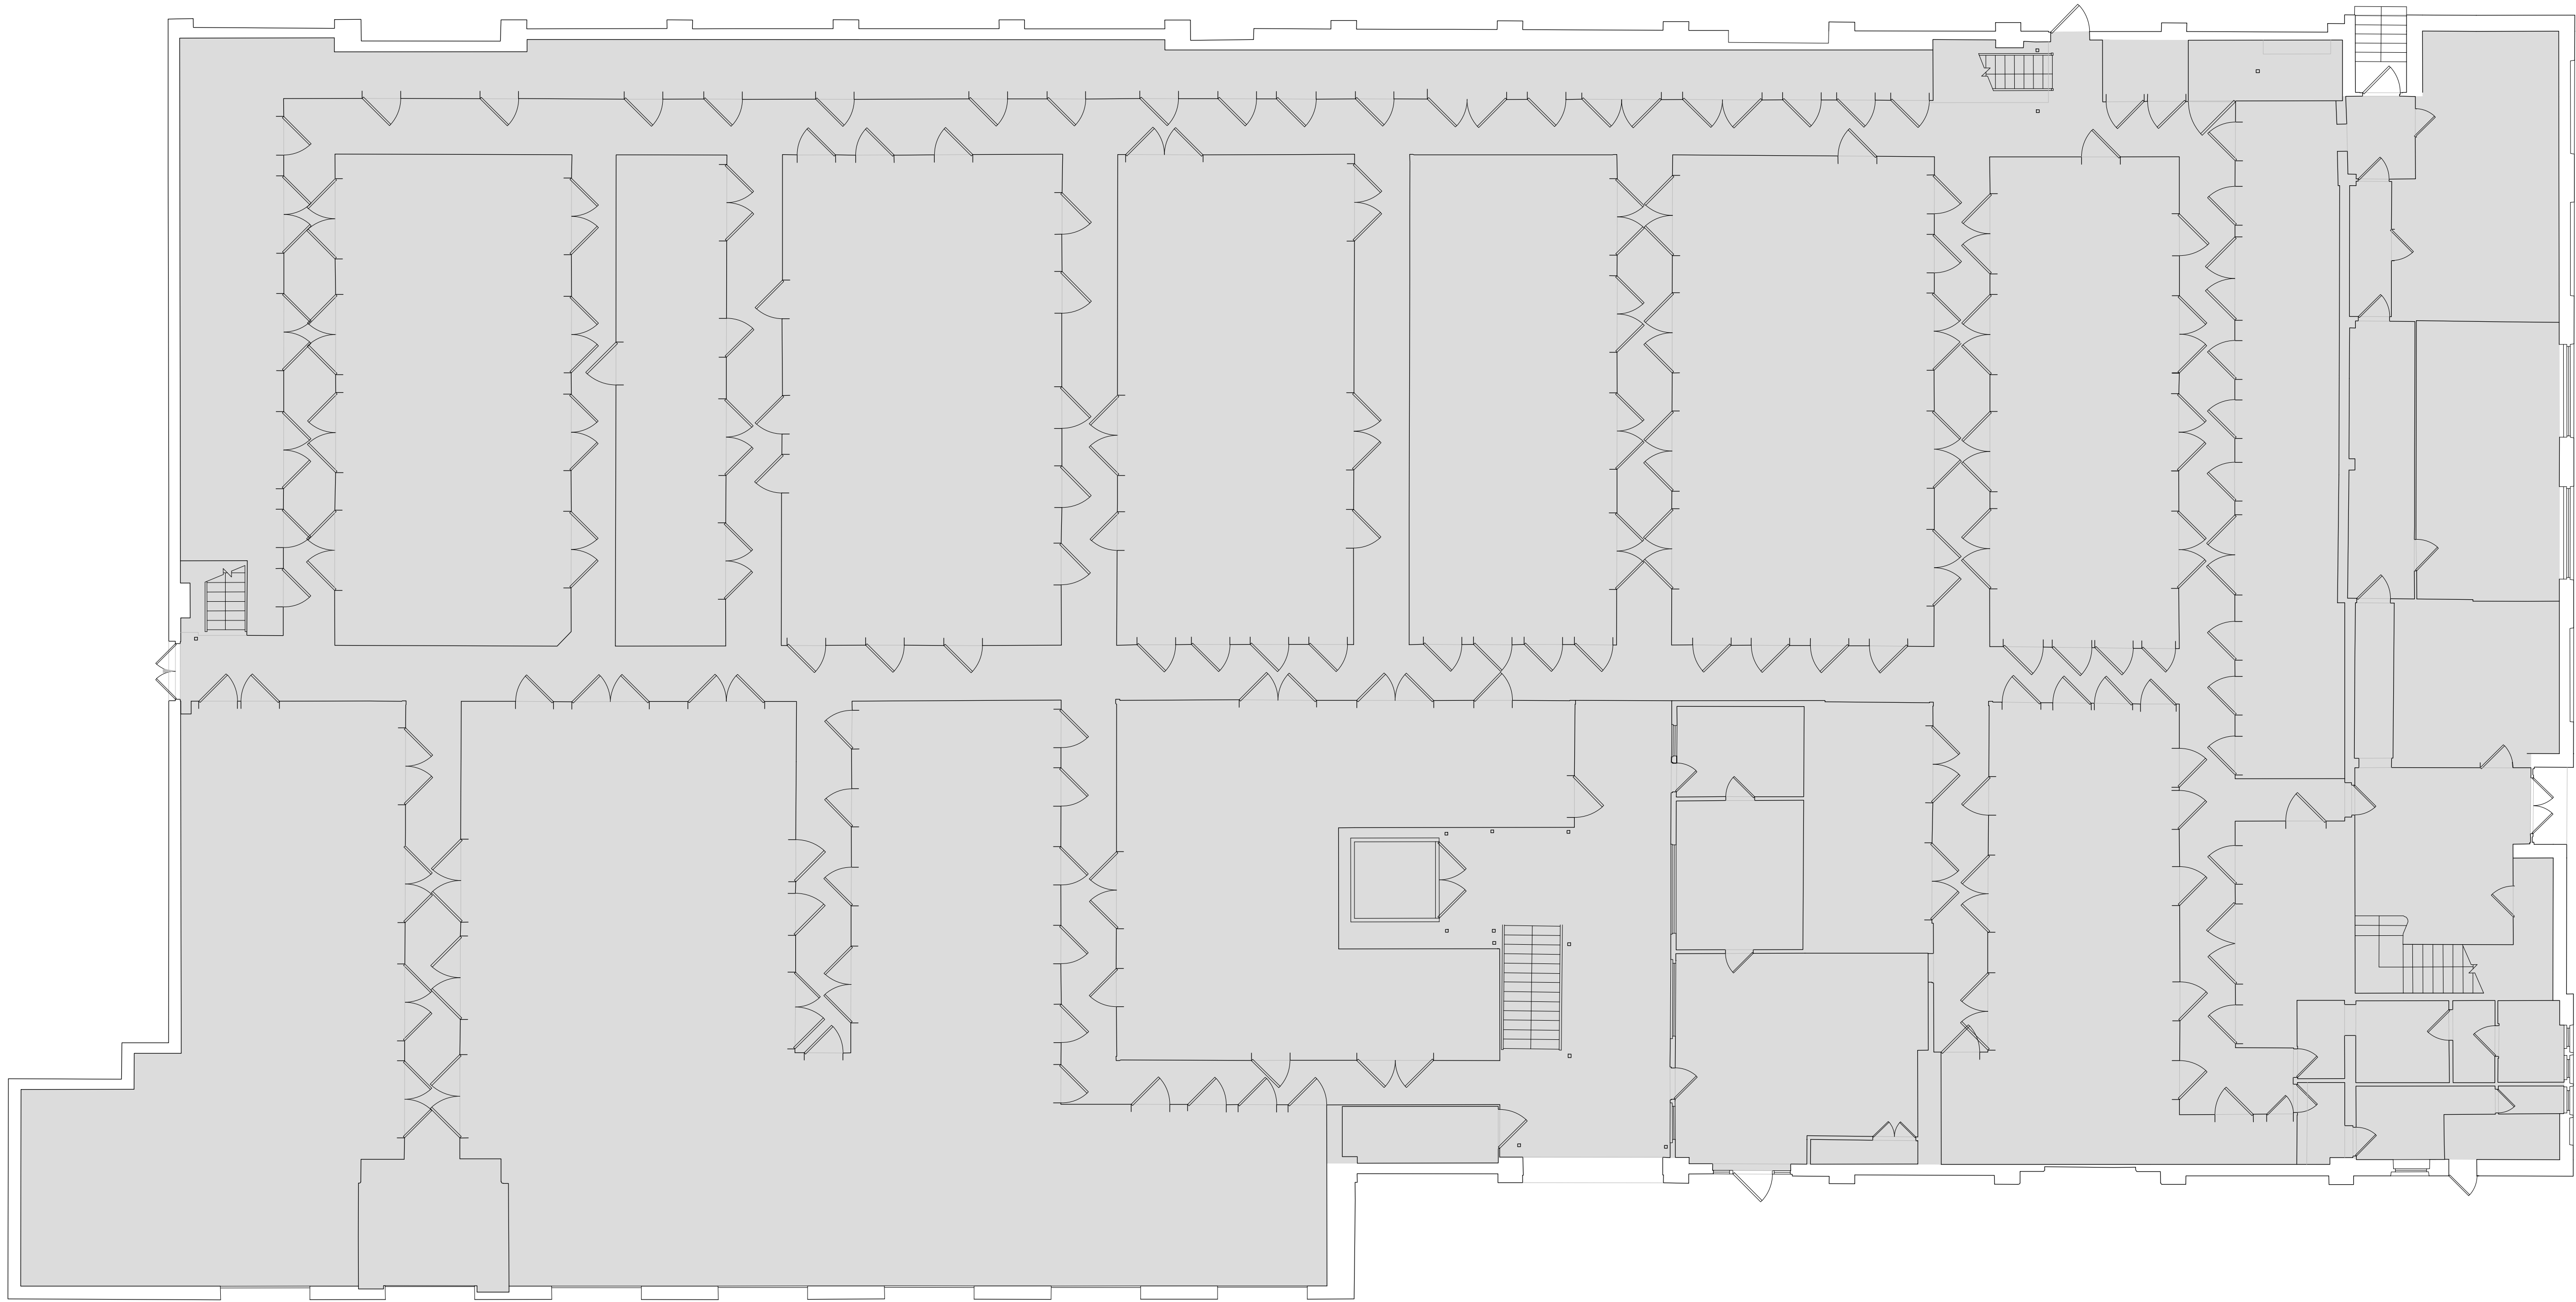


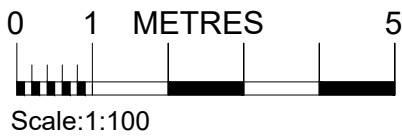

SITE AREA - 0.4318 ha			
EXISTING BUILDING AREAS (GIFA)			
GROUND	2 038.30m ²	21,940.08ft ²	
FIRST	2 042.35m ²	21,983.67ft ²	
TOTAL	4 080.65m ²	43,923.75ft ²	

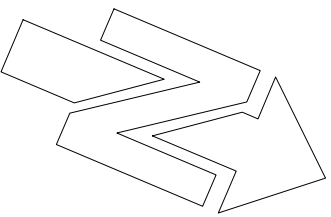

PRELIMINARY	
FOR APPROVAL	✓
TENDER	
CONSTRUCTION	
AS BUILT	

TEW AND SMITH
ARCHITECTS AND SURVEYORS

Revisions:
-

Project:
SAFESTORE
1 BRADFIELD ROAD
SOUTH RUISLIP HA4 0NU

Title:
EXISTING GROUND FLOOR PLAN

Date: 14.04.2023	Drg No.	Rev:
Scale: 1:100@A1	4747-02	—
Drawn: ER		
Checked: BF	© Proprietor: Tew and Associates Limited	

QUOITS HOUSE, 4 HARBOROUGH ROAD,
KINGSTHORPE, NORTHAMPTON, NN2 7AZ
TEL: (01604) 791197 FAX: (01604) 717991
EMAIL: architects@tewassociates.co.uk
WEB: www.tewassociates.co.uk