



EXISTING WEST ELEVATION - ELEVATION 1

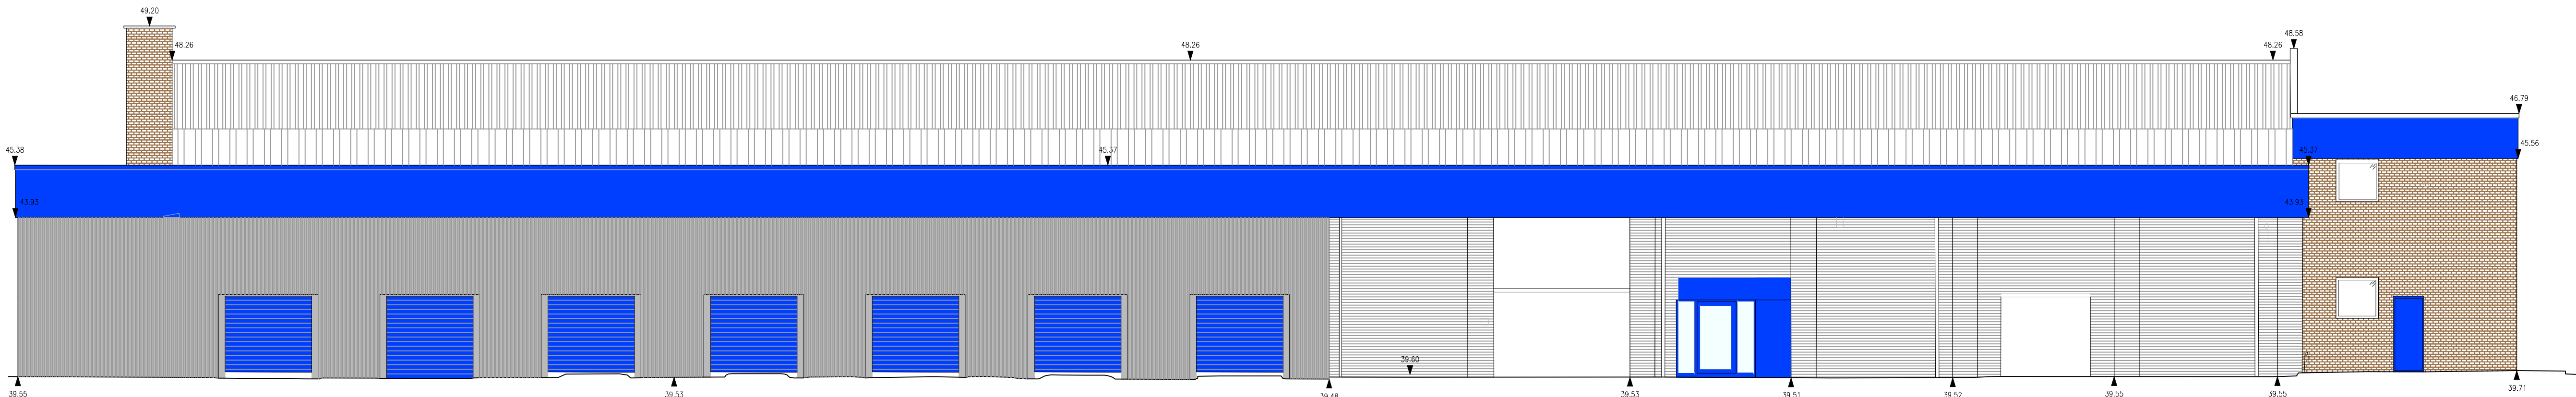


EXISTING EAST ELEVATION - ELEVATION 3

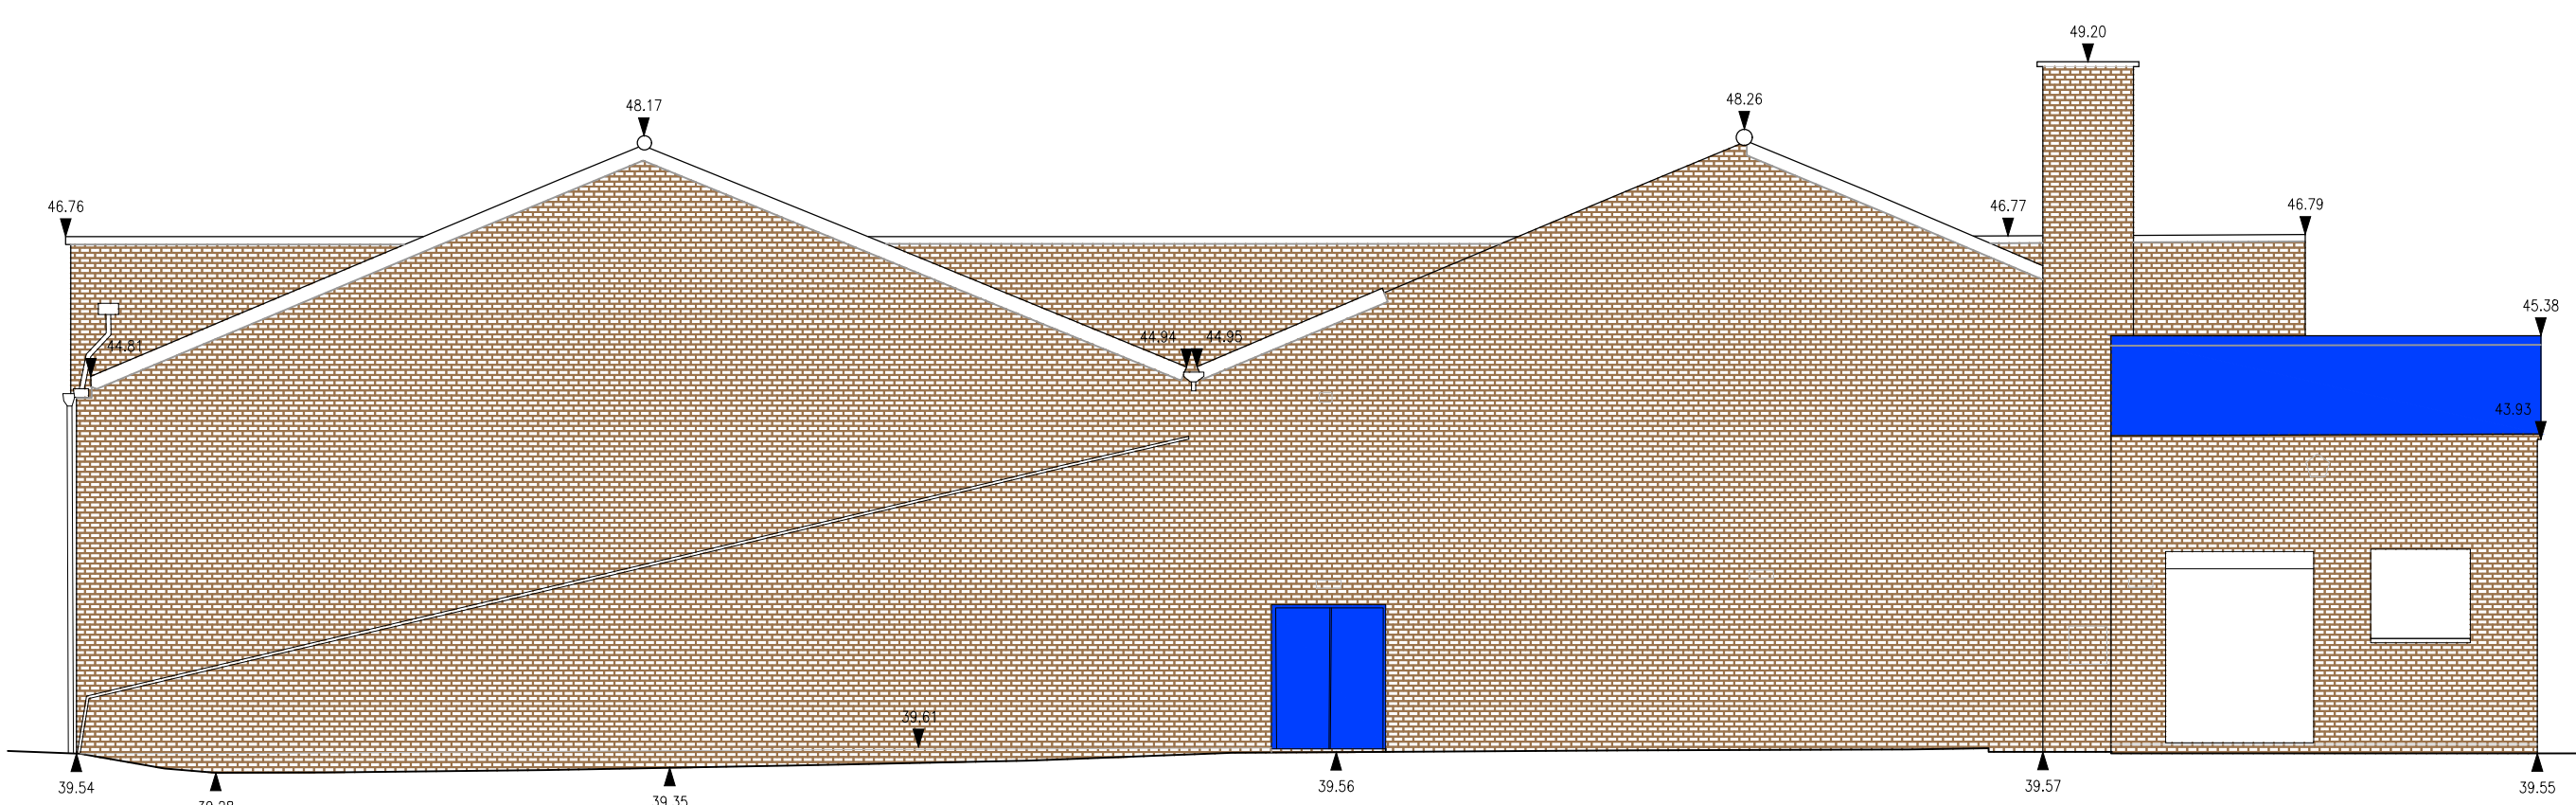


EXISTING NORTH ELEVATION - ELEVATION 2



EXISTING SOUTH ELEVATION - ELEVATION 4

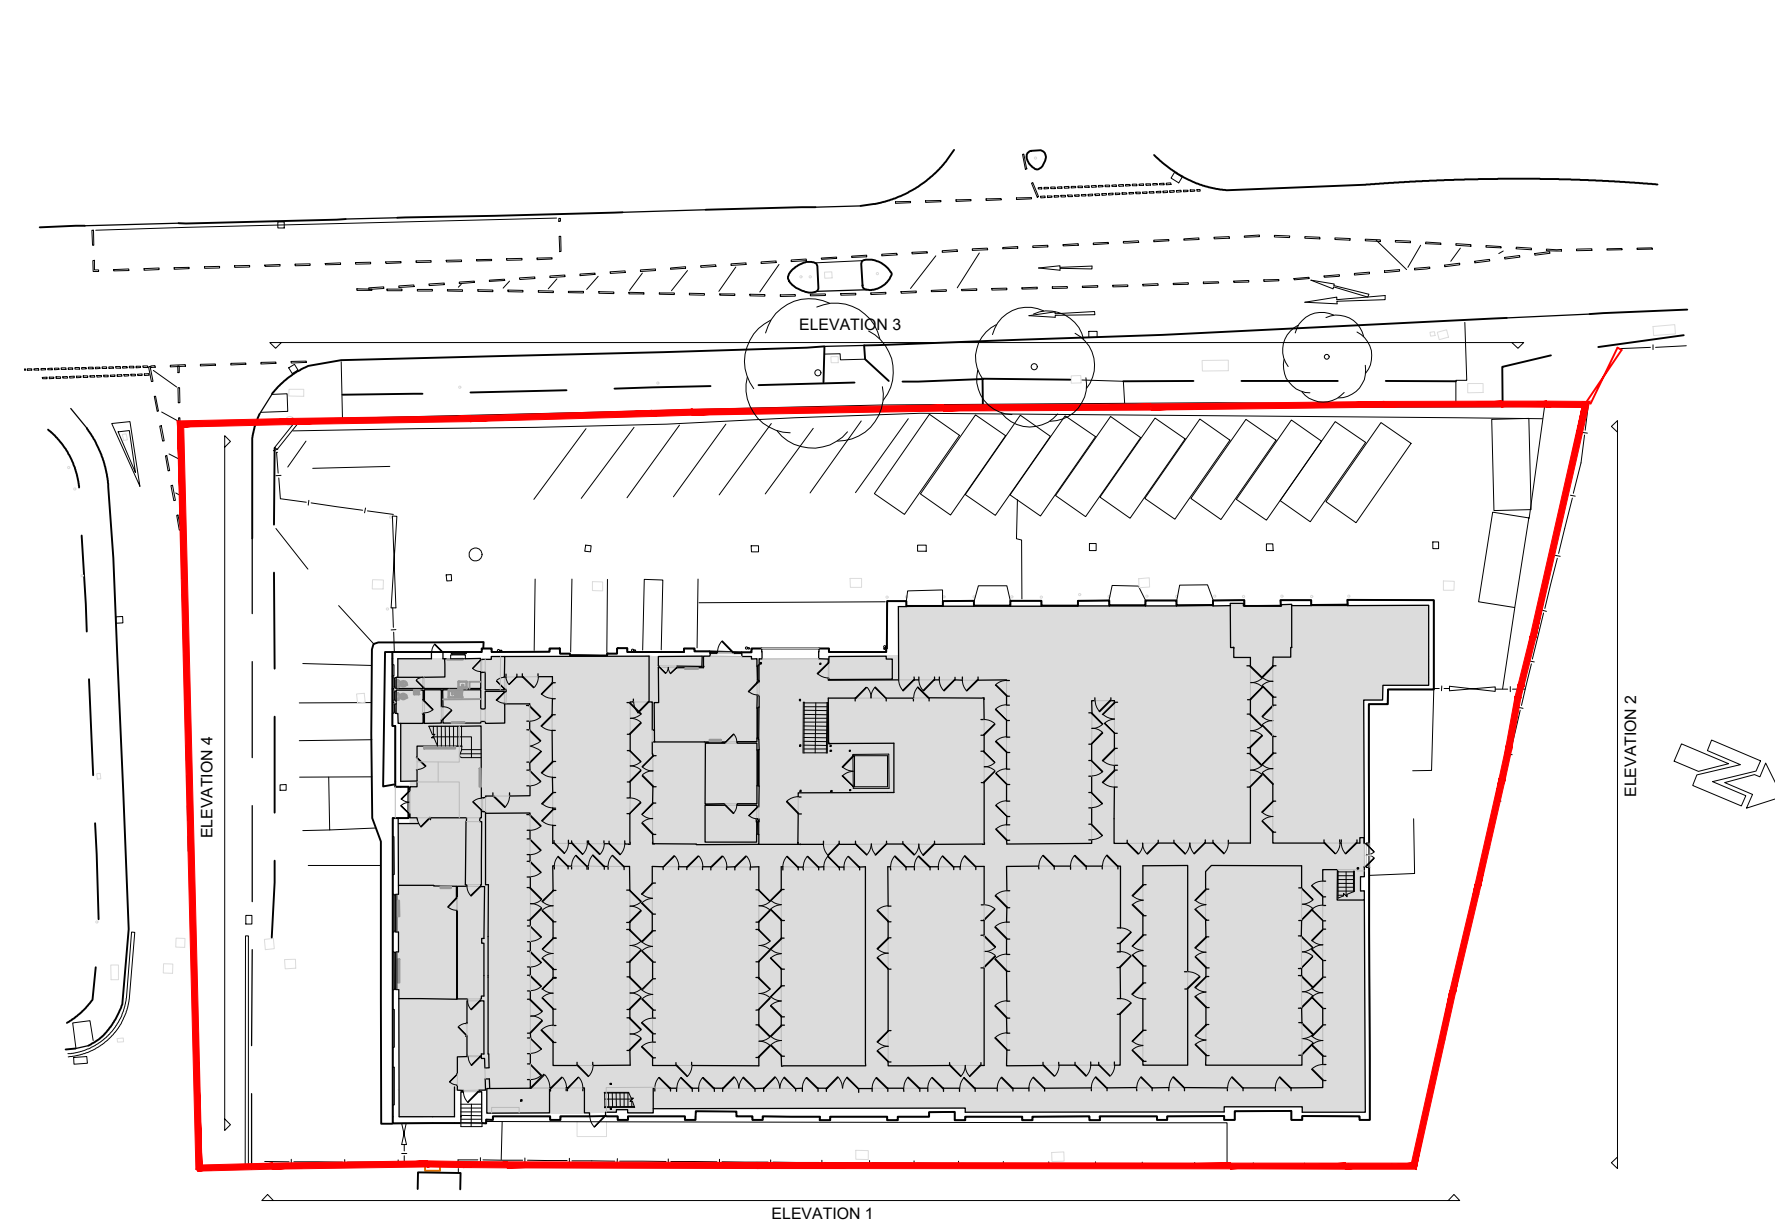

EXISTING SITE PLAN - SCALE 1:500

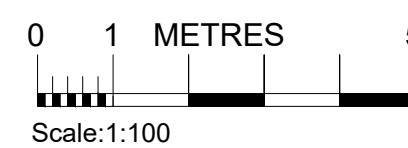

PRELIMINARY	
FOR APPROVAL	✓
TENDER	
CONSTRUCTION	
AS BUILT	

TEW AND SMITH
ARCHITECTS AND SURVEYORS

Revisions:	

Project:
SAFESTORE
1 BRADFELD ROAD
SOUTH RUISLIP HA4 0NU

Title:
EXISTING ELEVATIONS

Date: 13.04.2023	Drg No.	Rev:
Scale: 1:100@A1	4747-05	
Drawn: ER		
Checked: BF	© Proprietor: Tew and Associates Limited	

QUOITS HOUSE, 4 HARBOROUGH ROAD,
KINGSTHORPE, NORTHAMPTON, NN2 7AZ
TEL: (01604)791197 FAX: (01604) 717991
EMAIL: architects@tewassociates.co.uk
WEB: www.tewassociates.co.uk