

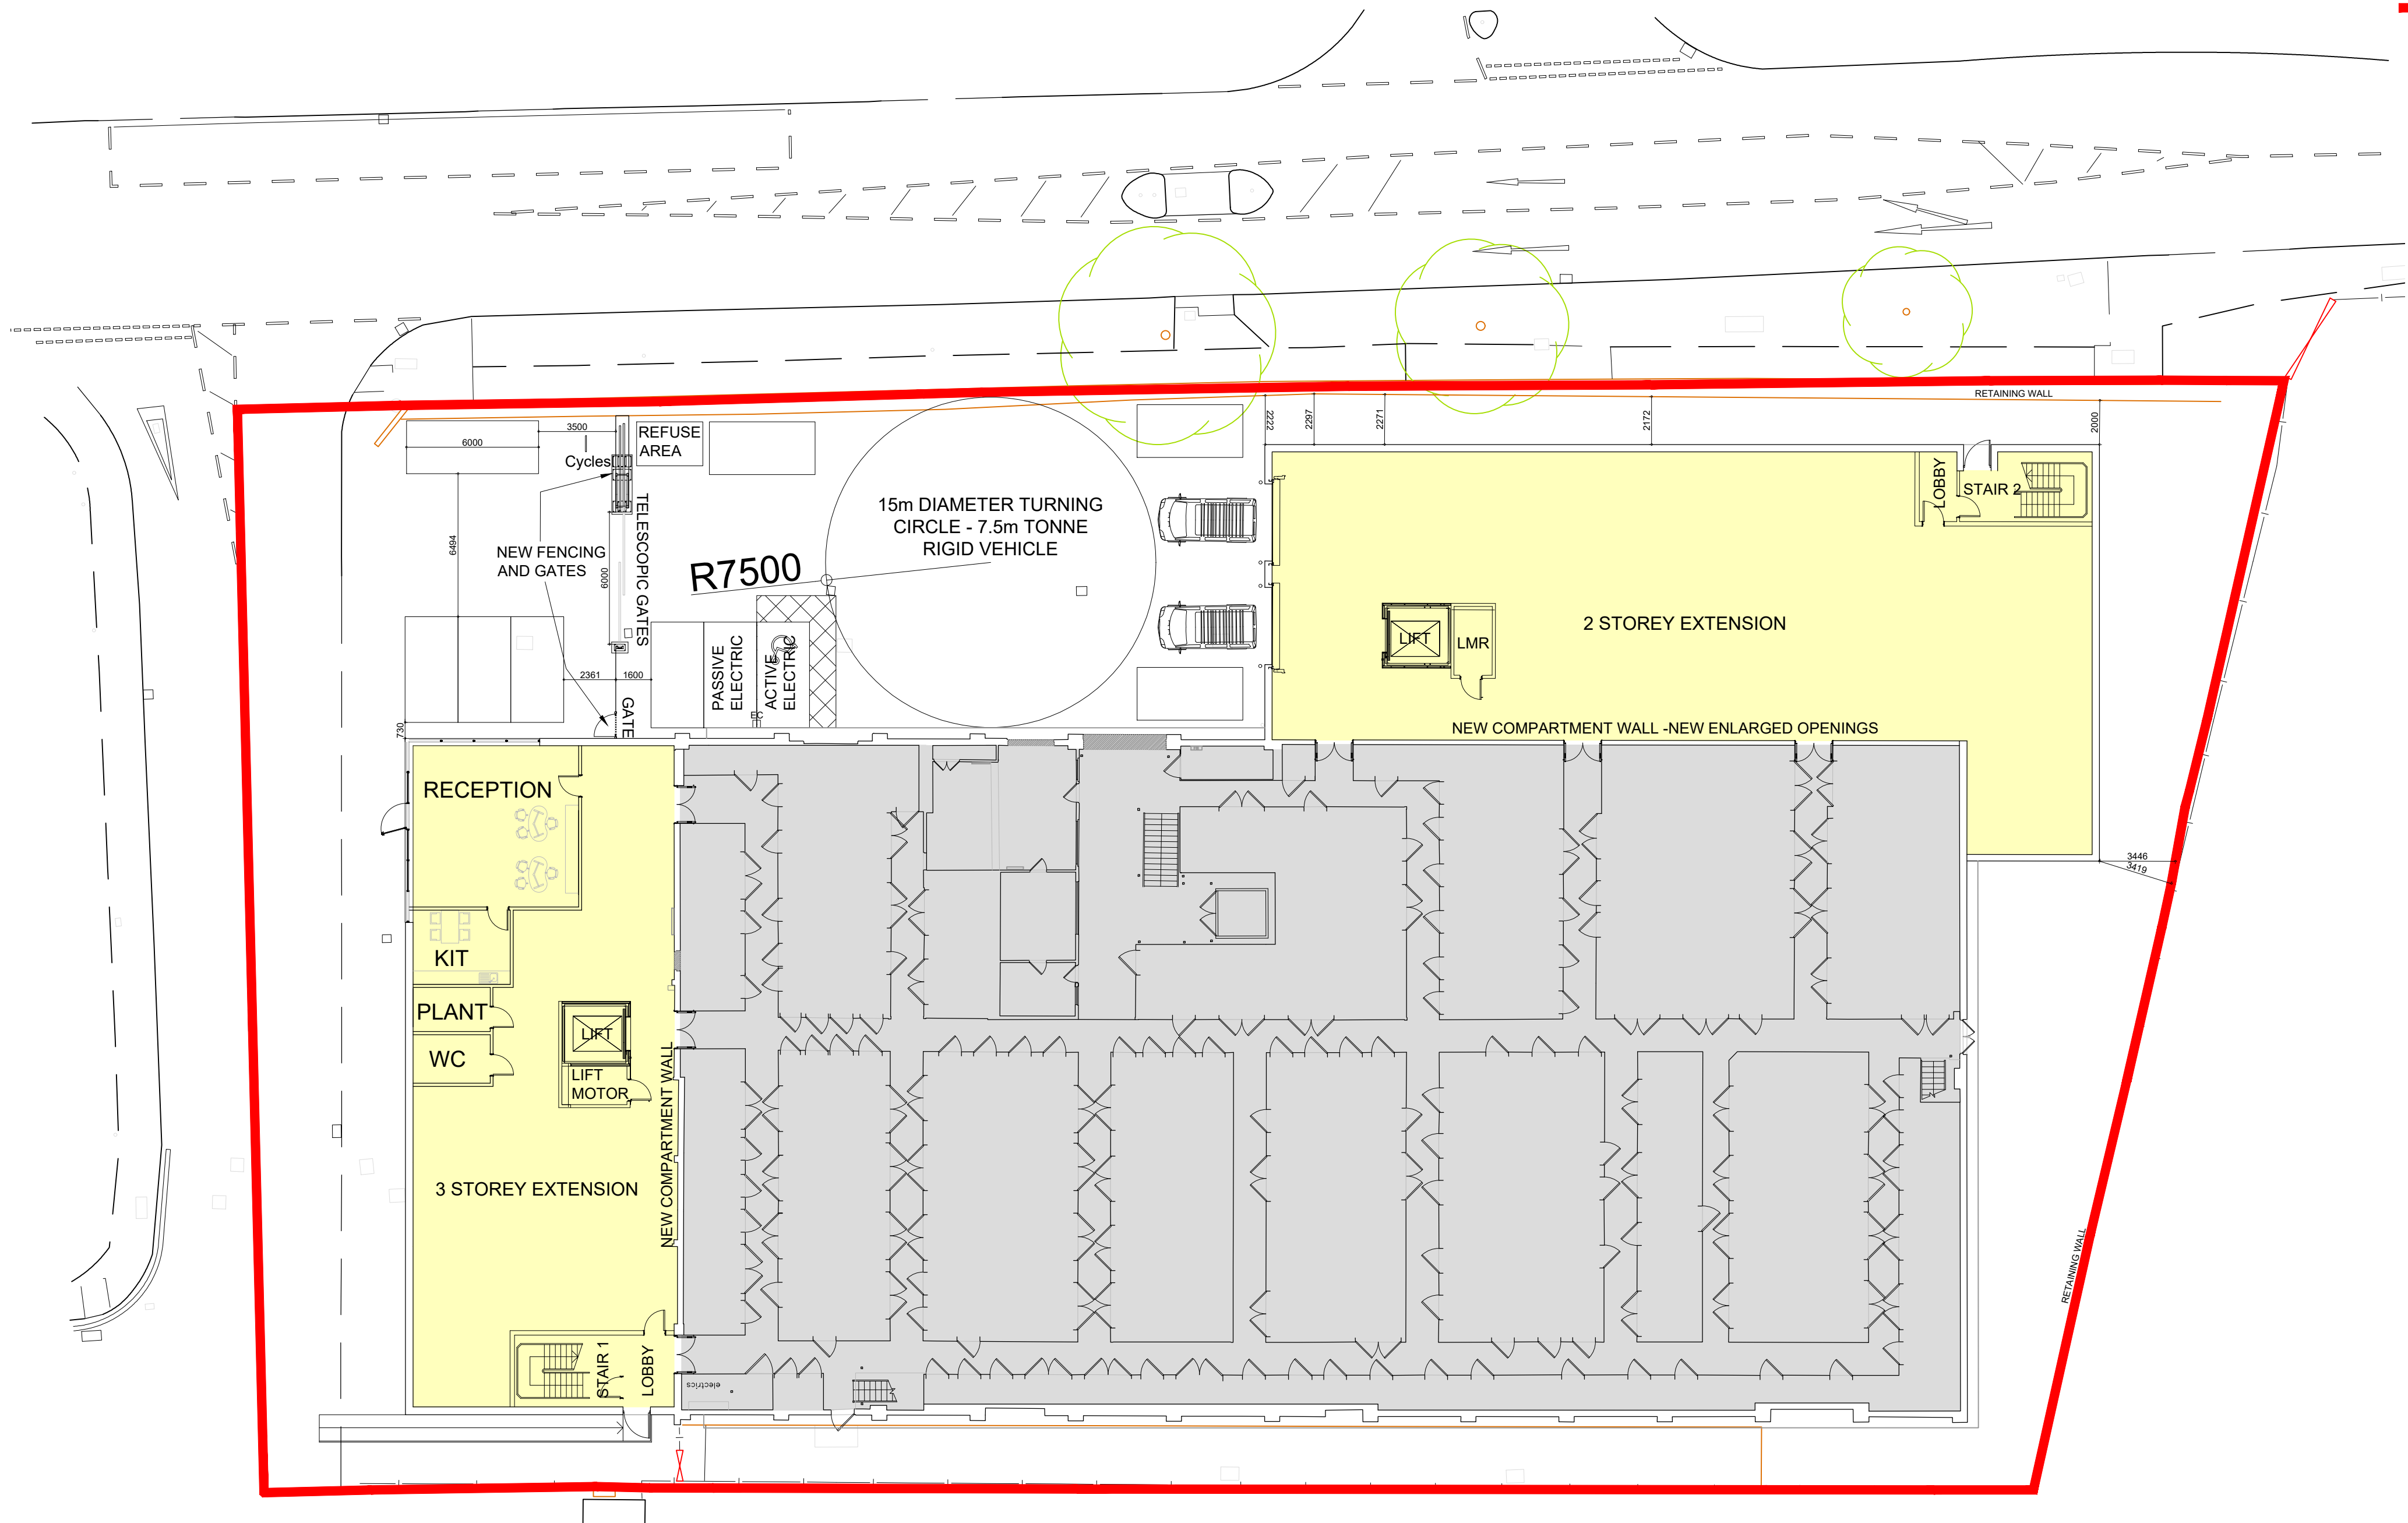


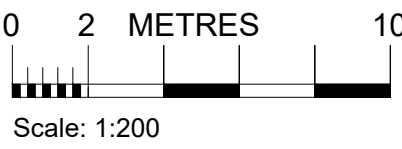

KEY	
—	SITE BOUNDARY
	EXISTING BUILDING
	EXTENSION

BUILDING AREAS (GIFA)			
EXISTING BUILDING AREAS			
GROUND FLOOR	1 743m²	18 761.50ft²	
FIRST FLOOR	1 743m²	18 761.50ft²	
FRONT EXTENSION AREA			
GROUND FLOOR	357.57m²	3 848.85ft²	
FIRST FLOOR	357.57m²	3 848.85ft²	
SECOND FLOOR	357.57m²	3 848.85ft²	
SIDE EXTENSION AREA			
GROUND FLOOR	515.8m²	5 552.02ft²	
FIRST FLOOR	515.8m²	5 552.02ft²	
TOTAL	5 590.3m²	60 173.5ft²	

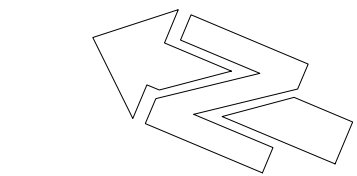

PRELIMINARY	
FOR APPROVAL	✓
TENDER	
CONSTRUCTION	
AS BUILT	

TEW AND SMITH
ARCHITECTS AND SURVEYORS

Revisions:
A. 09.05.2023 - ER. Updated ground floor plan.
B. 05.07.2023 - ER. Projecting element removed.
C. 23.10.2023 - ER. Reduced side extension, reduced gate width and increase car parking spaces.
D. 31.10.2023 - ER. Increased side extension footprint, former gate width. Re-arranged car spaces and added a cycles hoop. Areas updated.
E. 19.01.2024 - ER. Car spaces re-arranged.
F. 25.01.2024 - ER. One cycle hoop removed.

Project:
SAFESTORE
1 BRADFIELD ROAD
SOUTH RUISLIP HA4 0NU

Title:
PROPOSED SITE PLAN

Date: 24.04.2023	Drg No.	Rev:
Scale: 1:200@A1	4747-SK01	F
Drawn: ER		
Checked: BF	© Proprietor: Tew and Associates Limited	

QUOITS HOUSE, 4 HARBOROUGH ROAD,
KINGSTHORPE, NORTHAMPTON, NN2 7AZ
TEL: (01604)791197 FAX: (01604) 717991
EMAIL: architects@tewassociates.co.uk
WEB: www.tewassociates.co.uk