
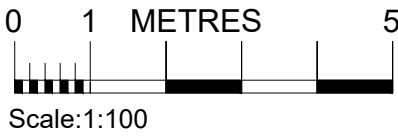
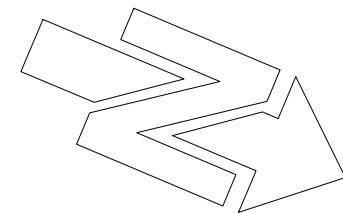


BUILDING AREAS (GIFA)			
EXISTING BUILDING AREAS			
GROUND FLOOR	1 743m²	18 781.50m²	
FIRST FLOOR	1 743m²	18 781.50m²	
FRONT EXTENSION AREA			
GROUND FLOOR	357.57m²	3,848.85m²	
FIRST FLOOR	357.57m²	3,848.85m²	
SECOND FLOOR	357.57m²	3,848.85m²	
SIDE EXTENSION AREA			
GROUND FLOOR	515.8m²	5,552.02m²	
FIRST FLOOR	515.8m²	5,552.02m²	
TOTAL	5 590.3m²	60,173.5m²	

KEY

- EXISTING BUILDING
- EXTENSION

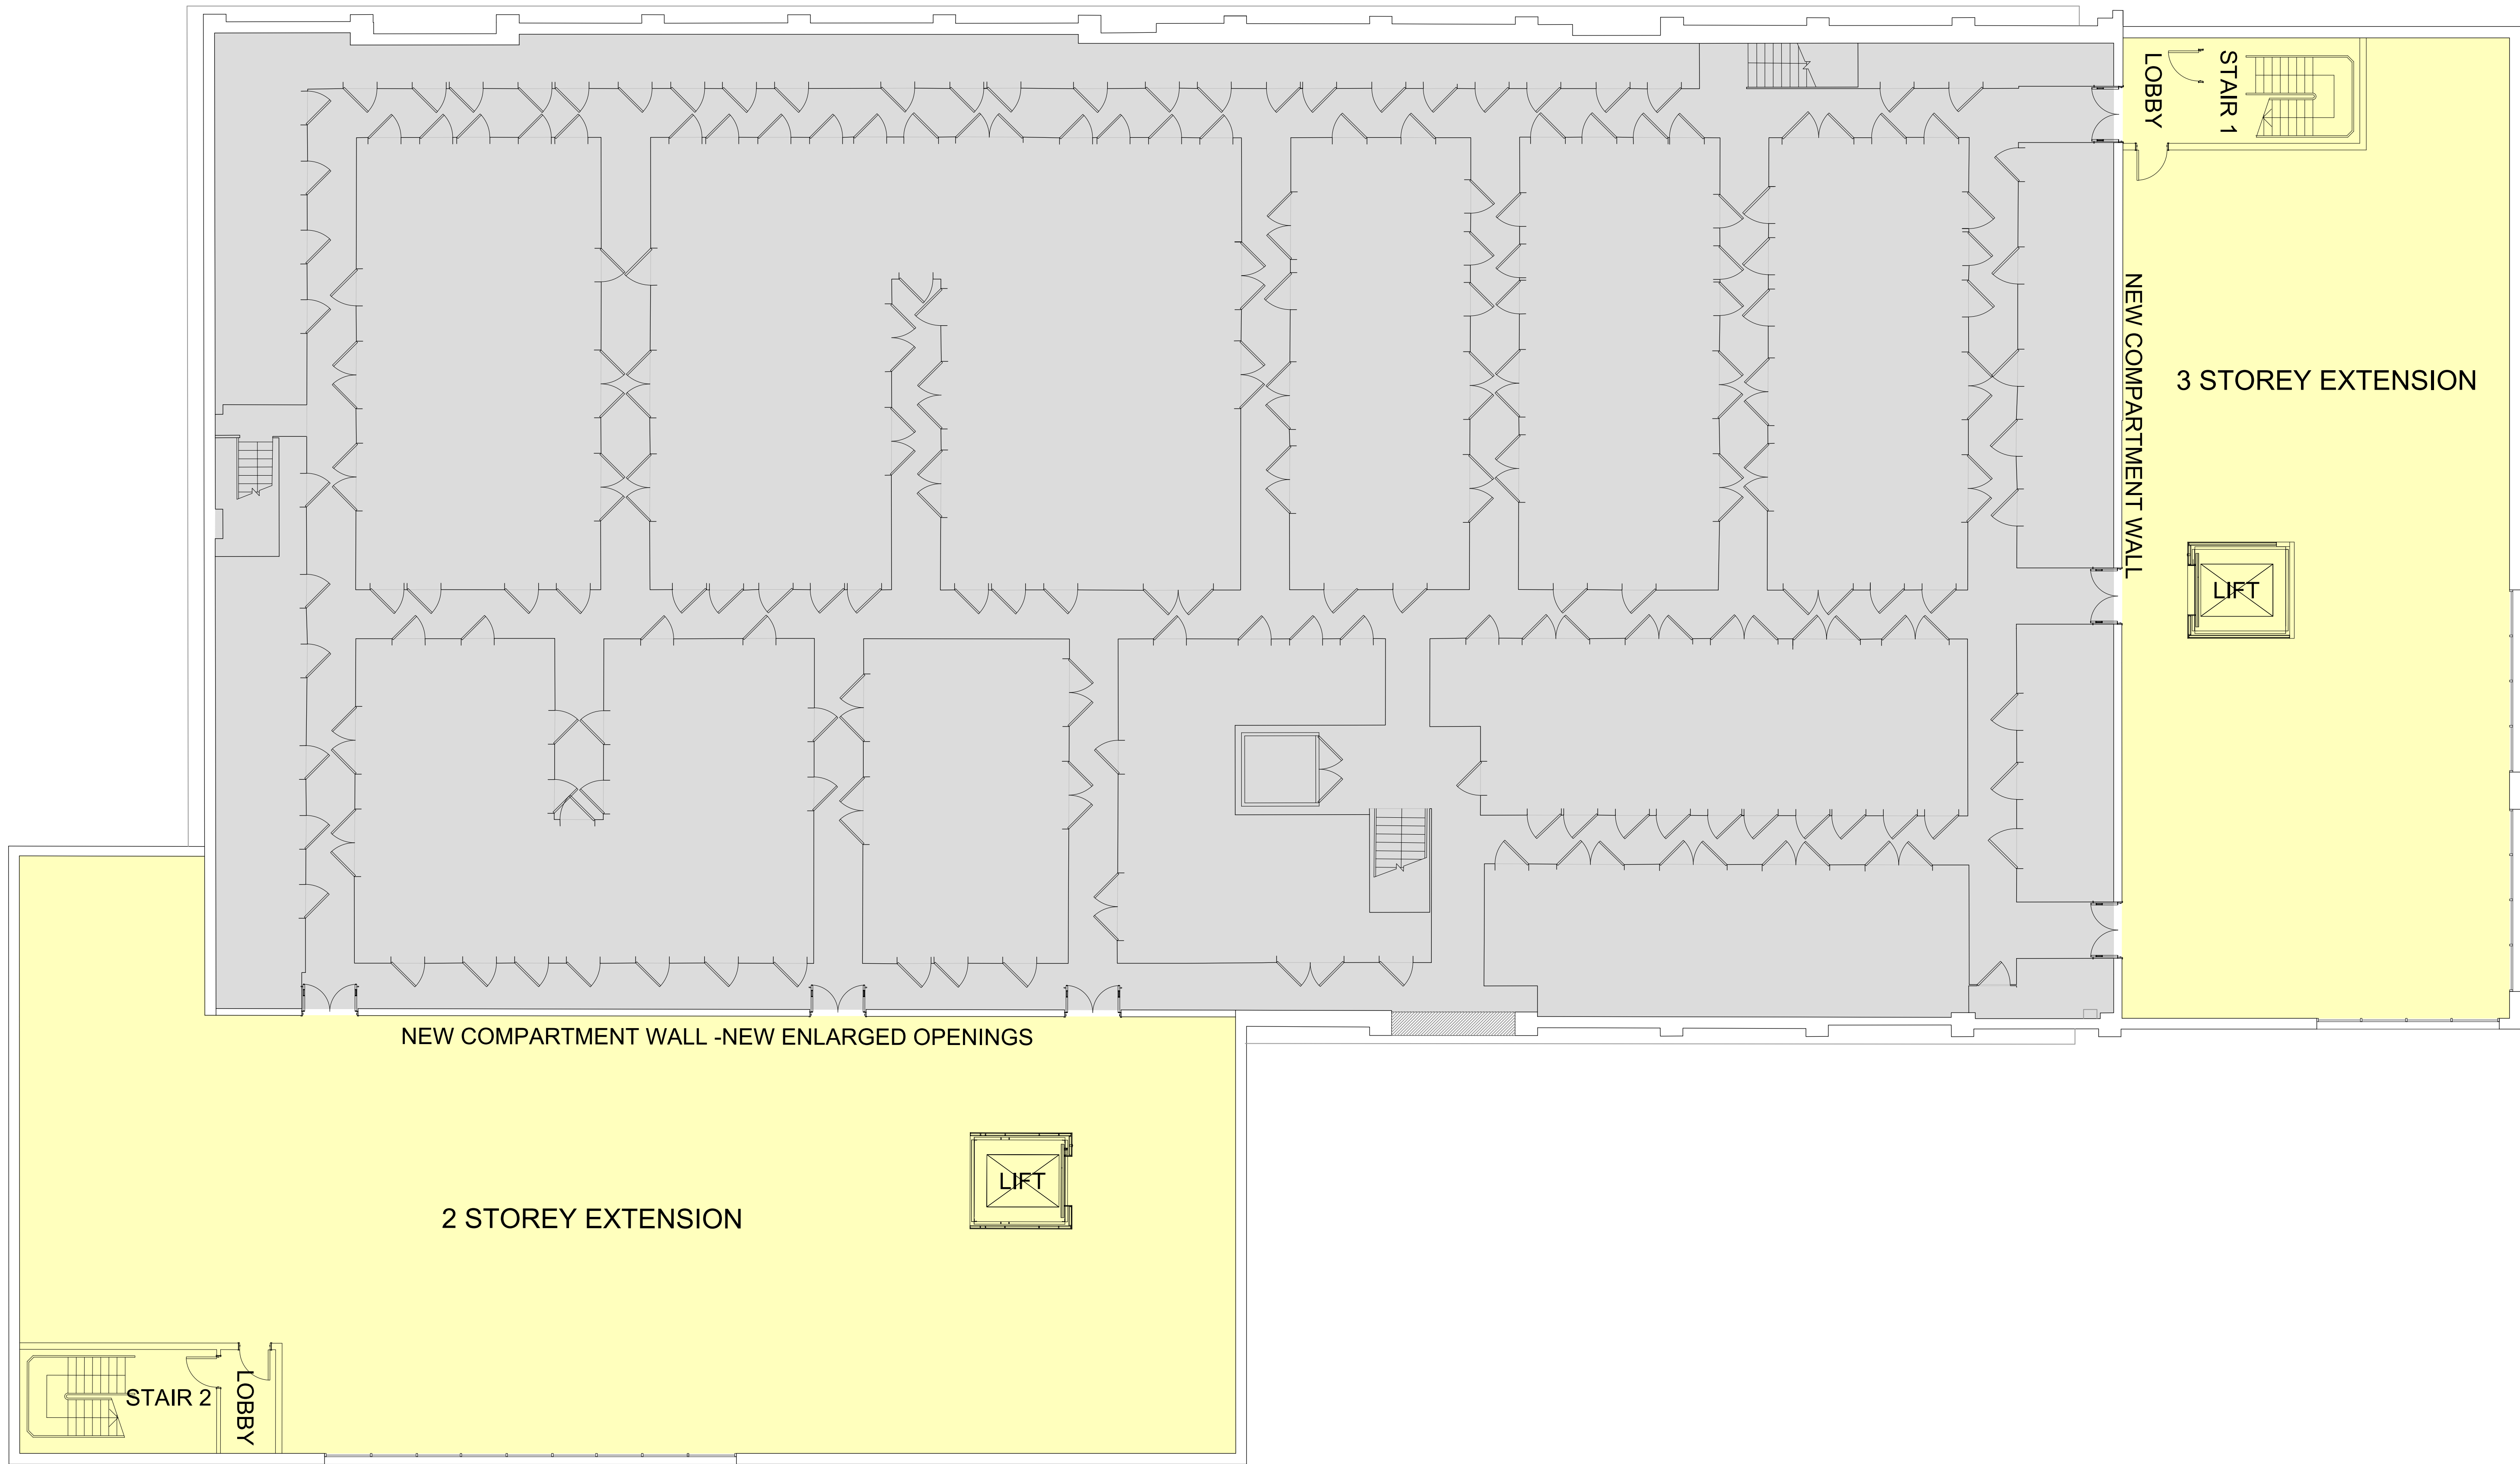

PRELIMINARY	
FOR APPROVAL	✓
TENDER	
CONSTRUCTION	
AS BUILT	

TEW AND SMITH
ARCHITECTS AND SURVEYORS

Revisions:
A 15.05.2023 - ER Updated first floor plan.
B 05.07.2023 - ER Proposing element removed.
C Side extension made smaller and updated areas.

Project:
SAFESTORE
1 BRADFELD ROAD
SOUTH RUISLIP HA4 0NU

Title:
PROPOSED FIRST FLOOR PLAN

Date: 18.04.2023	Dwg No.	Rev:
Scale: 1:100@A0	4747-SK03	C
Drawn: ER		

Checked: BF © Proprietor: Tew and Associates Limited

QUOITS HOUSE, 4 HARBOROUGH ROAD,
KINGSTHORPE, NORTHAMPTON NN2 7JZ
TEL: (01604)791197 FAX: (01604) 717991
EMAIL: architects@tewassociates.co.uk
WEB: www.tewassociates.co.uk