



HUGHES ROAD

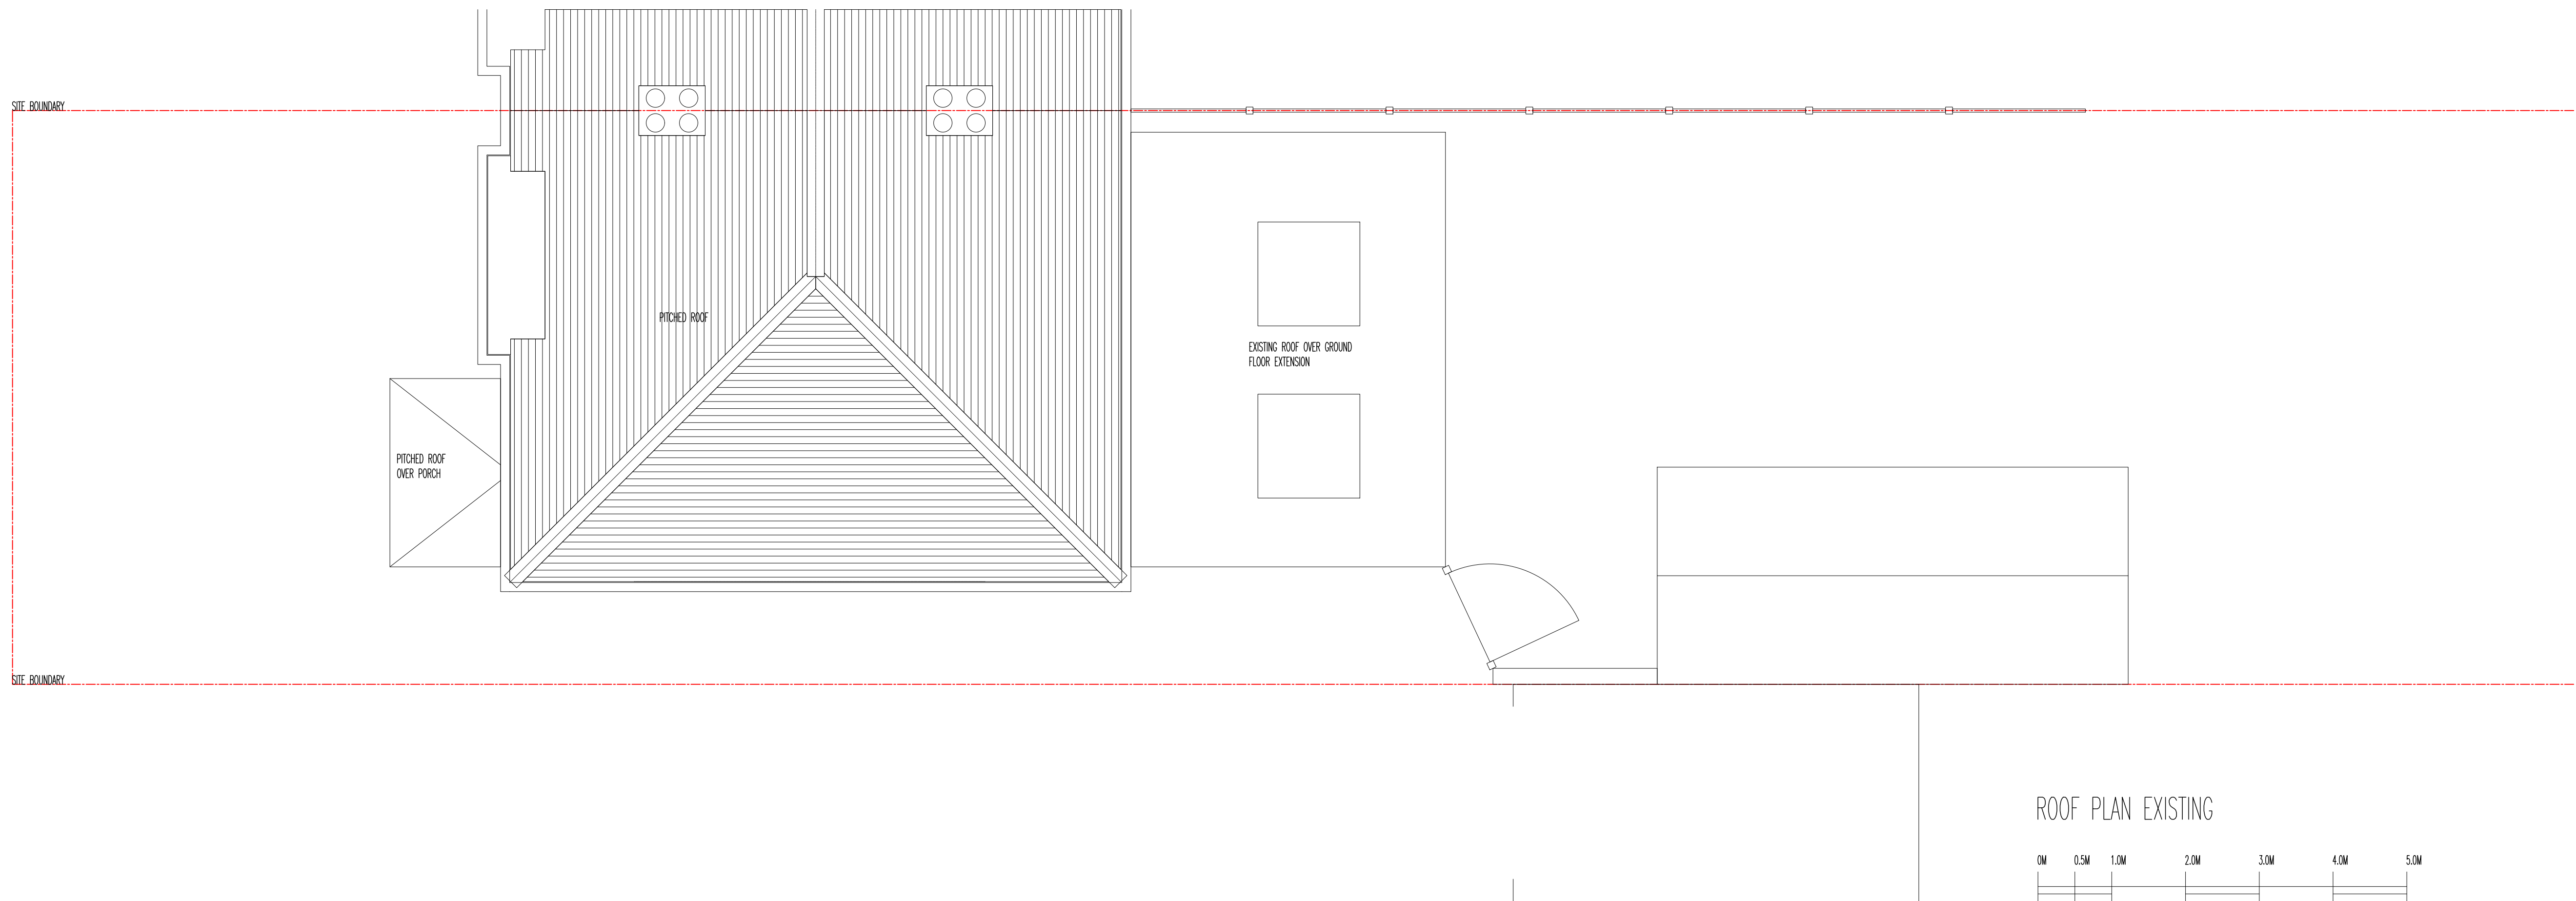

ROOF PLAN EXISTING

HUGHES ROAD

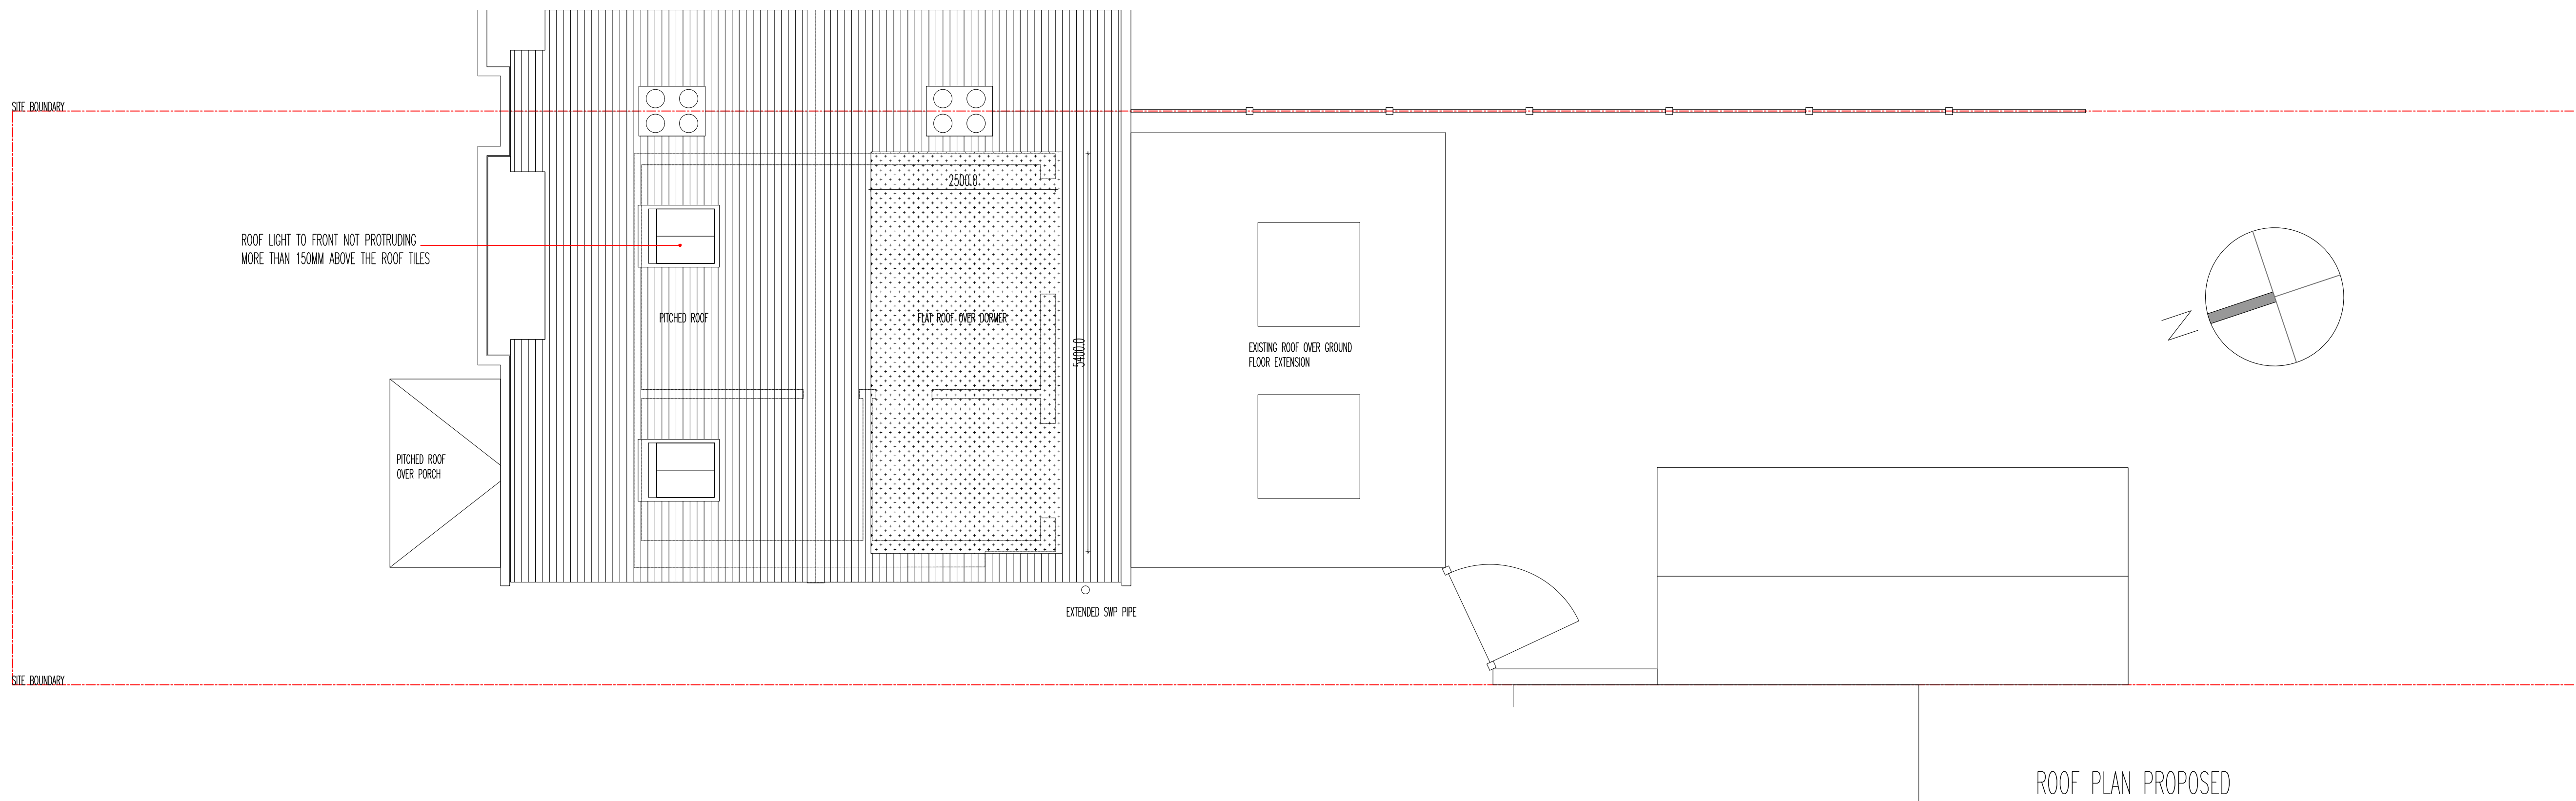

ROOF PLAN PROPOSED

REVISIONS:

RMCJ Design
tel 07776202245
e mail j.circ@ntlworld.com

PROJECT:
32 HUGHES ROAD
HAYS
UB3 3AW

TITLE:
PLANS
ROOF PLAN
EXISTING AND PROPOSED

SCALE:
1:50@A1
DRAWN BY:
jtc
ISSUE:
PLANNING

PROJ No: 11_22
DWG No: PL-02

DATE:
MAY 2022
CHECKED BY:

REV: