




FRONT ELEVATION AS EXISTING



SIDE ELEVATION (VIEWED FROM 30 HUGHES ROAD) AS EXISTING



BACK ELEVATION AS EXISTING

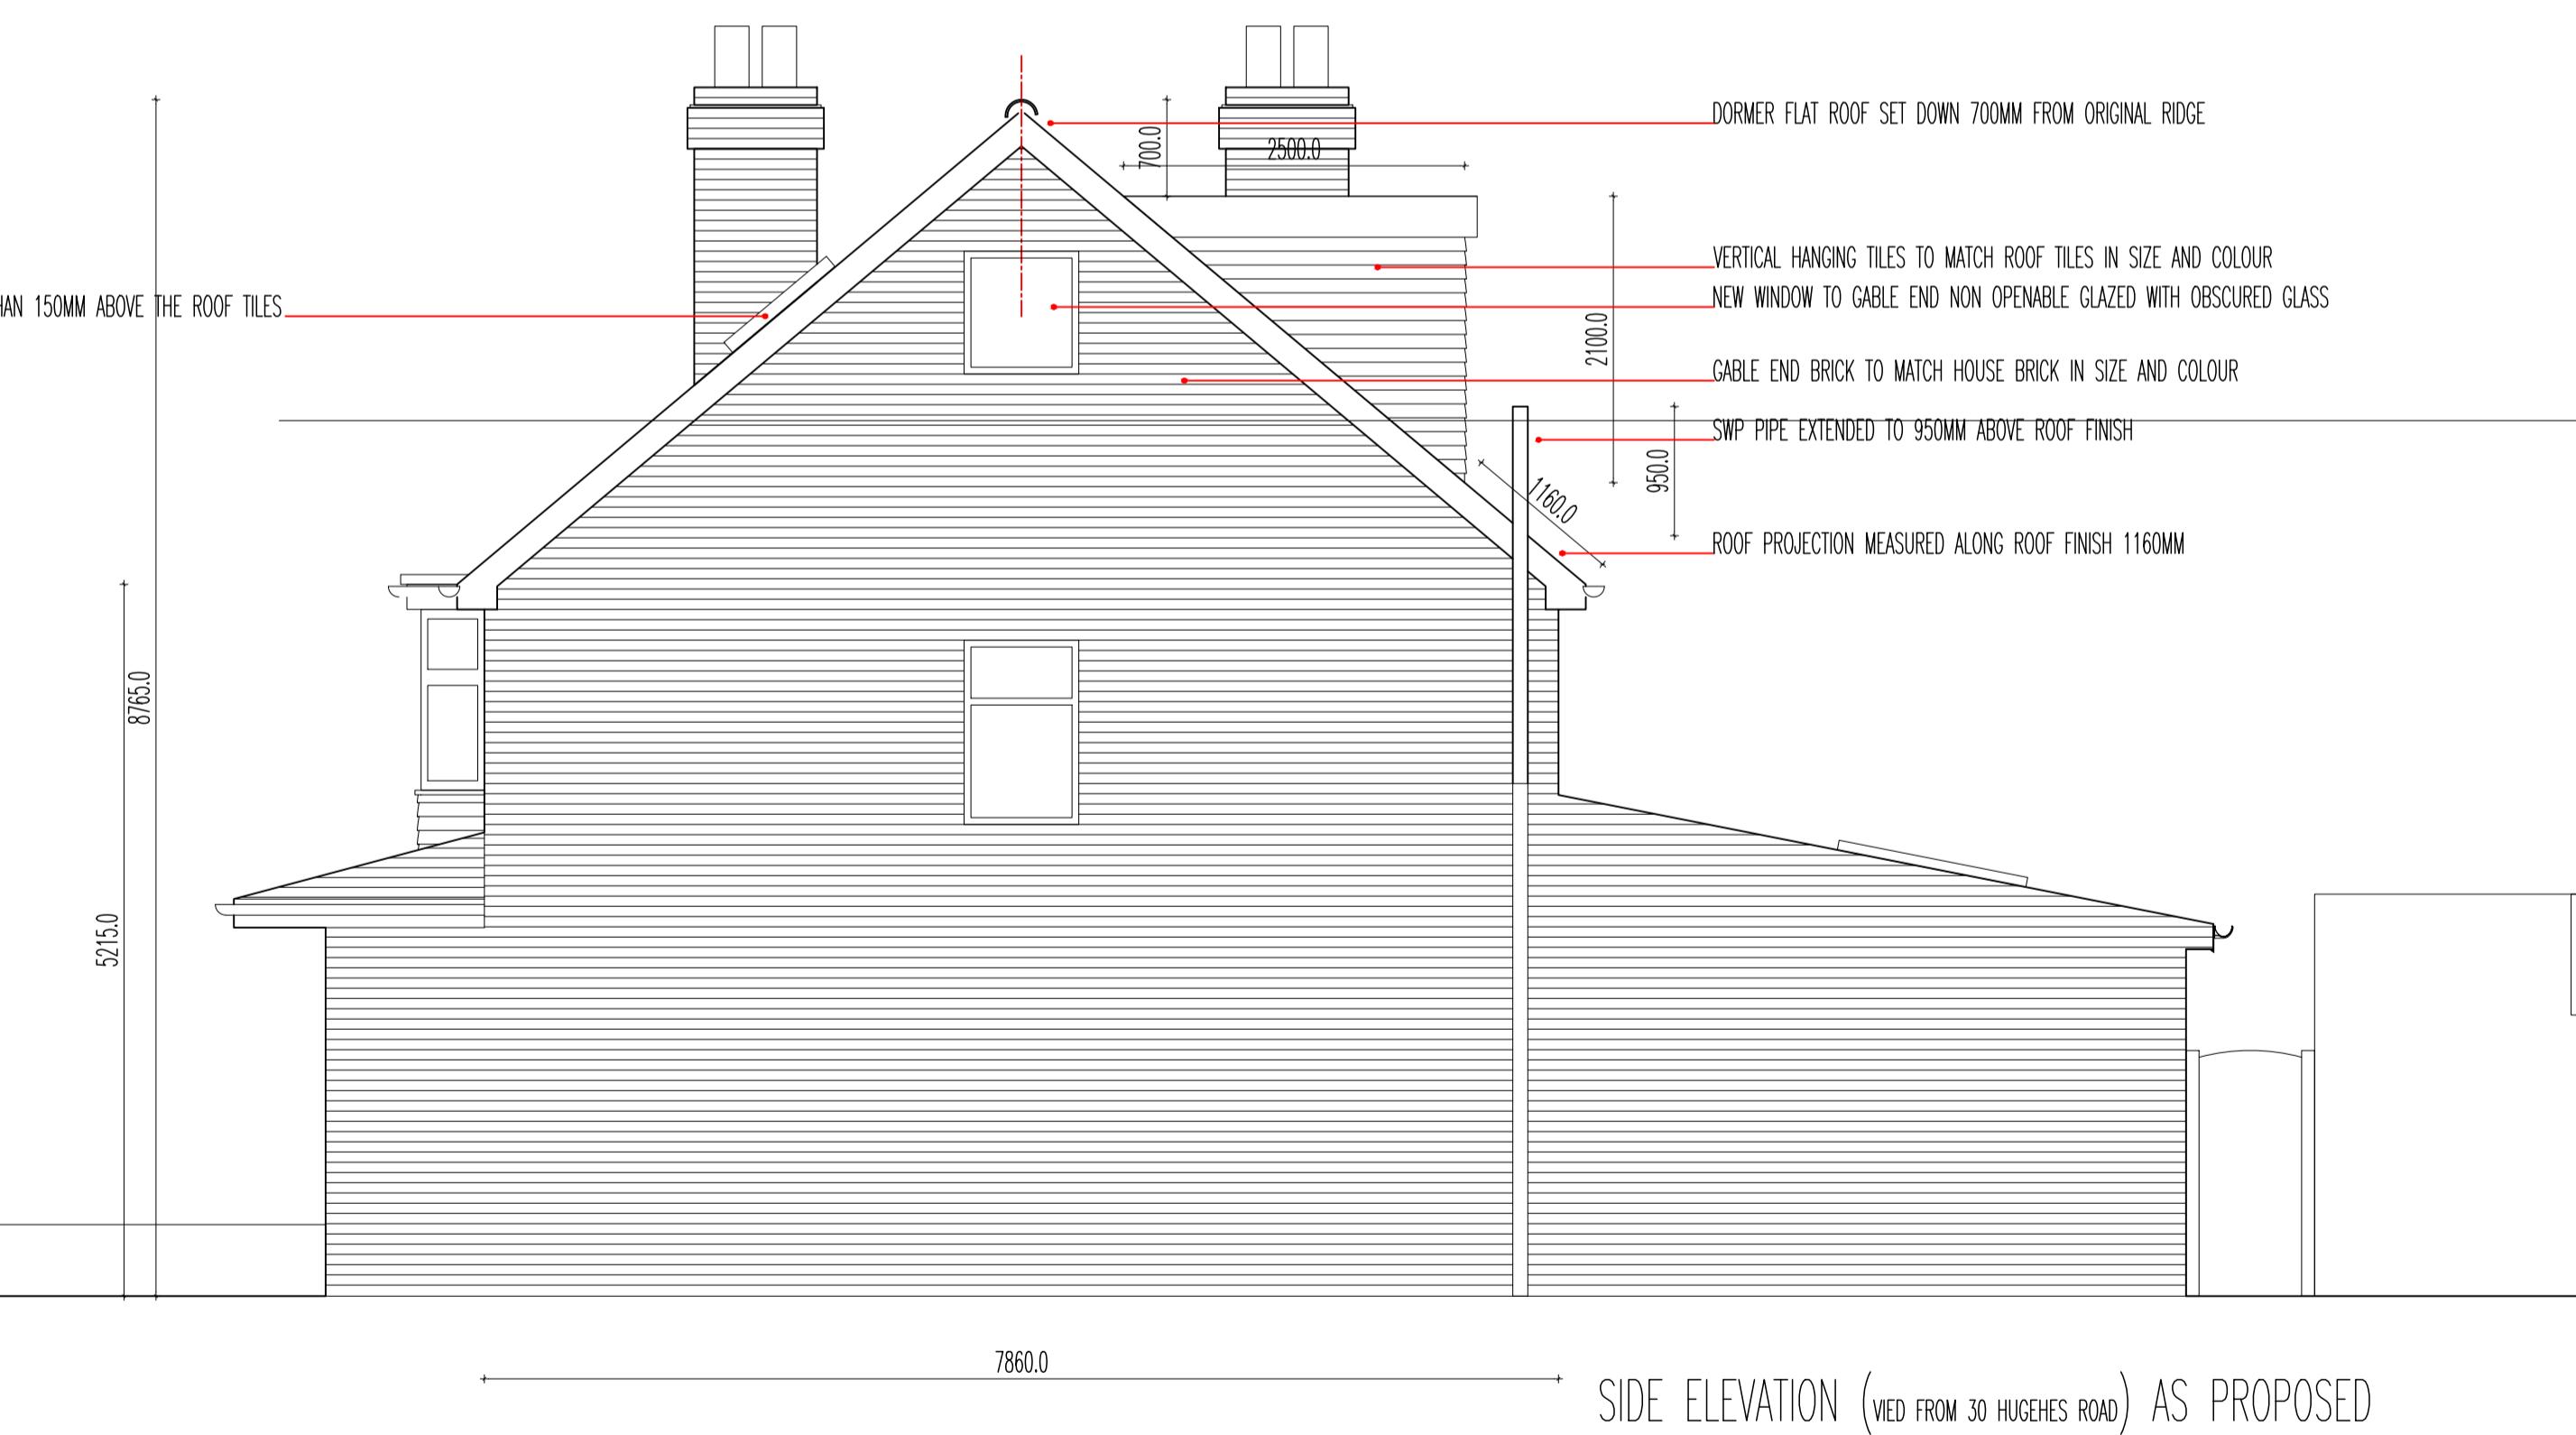

SIDE ELEVATION (VIEWED FROM 30 HUGHES ROAD) AS PROPOSED

REVISIONS

THIS DRAWING IS THE PROPERTY OF INCLUSEARCH LTD AND IS ISSUED ON THE CONDITION
THAT IT IS NOT REPRODUCED, DISCLOSED OR COPIED TO ANY UNAUTHORISED PERSON IN
WHOLE OR PART WITHOUT PRIOR WRITTEN CONSENT.

RCMCJ Design
tel 07776202245
e mail j.circ@ntlworld.com

PROJECT:
32 HUGHES ROAD
HAYS
UB3 3AW
TITLE:
ELEVATIONS
FRONT AND BACK
SIDE

SCALE:
1:50@A1
DRAWN BY:
jtc
ISSUE:
PLANNING
PROJ NO:
11_22 PL-03
DWG No:
REV:
DATE:
MAY 2022
CHECKED BY:
REV: