


GROUND FLOOR AS BUILD

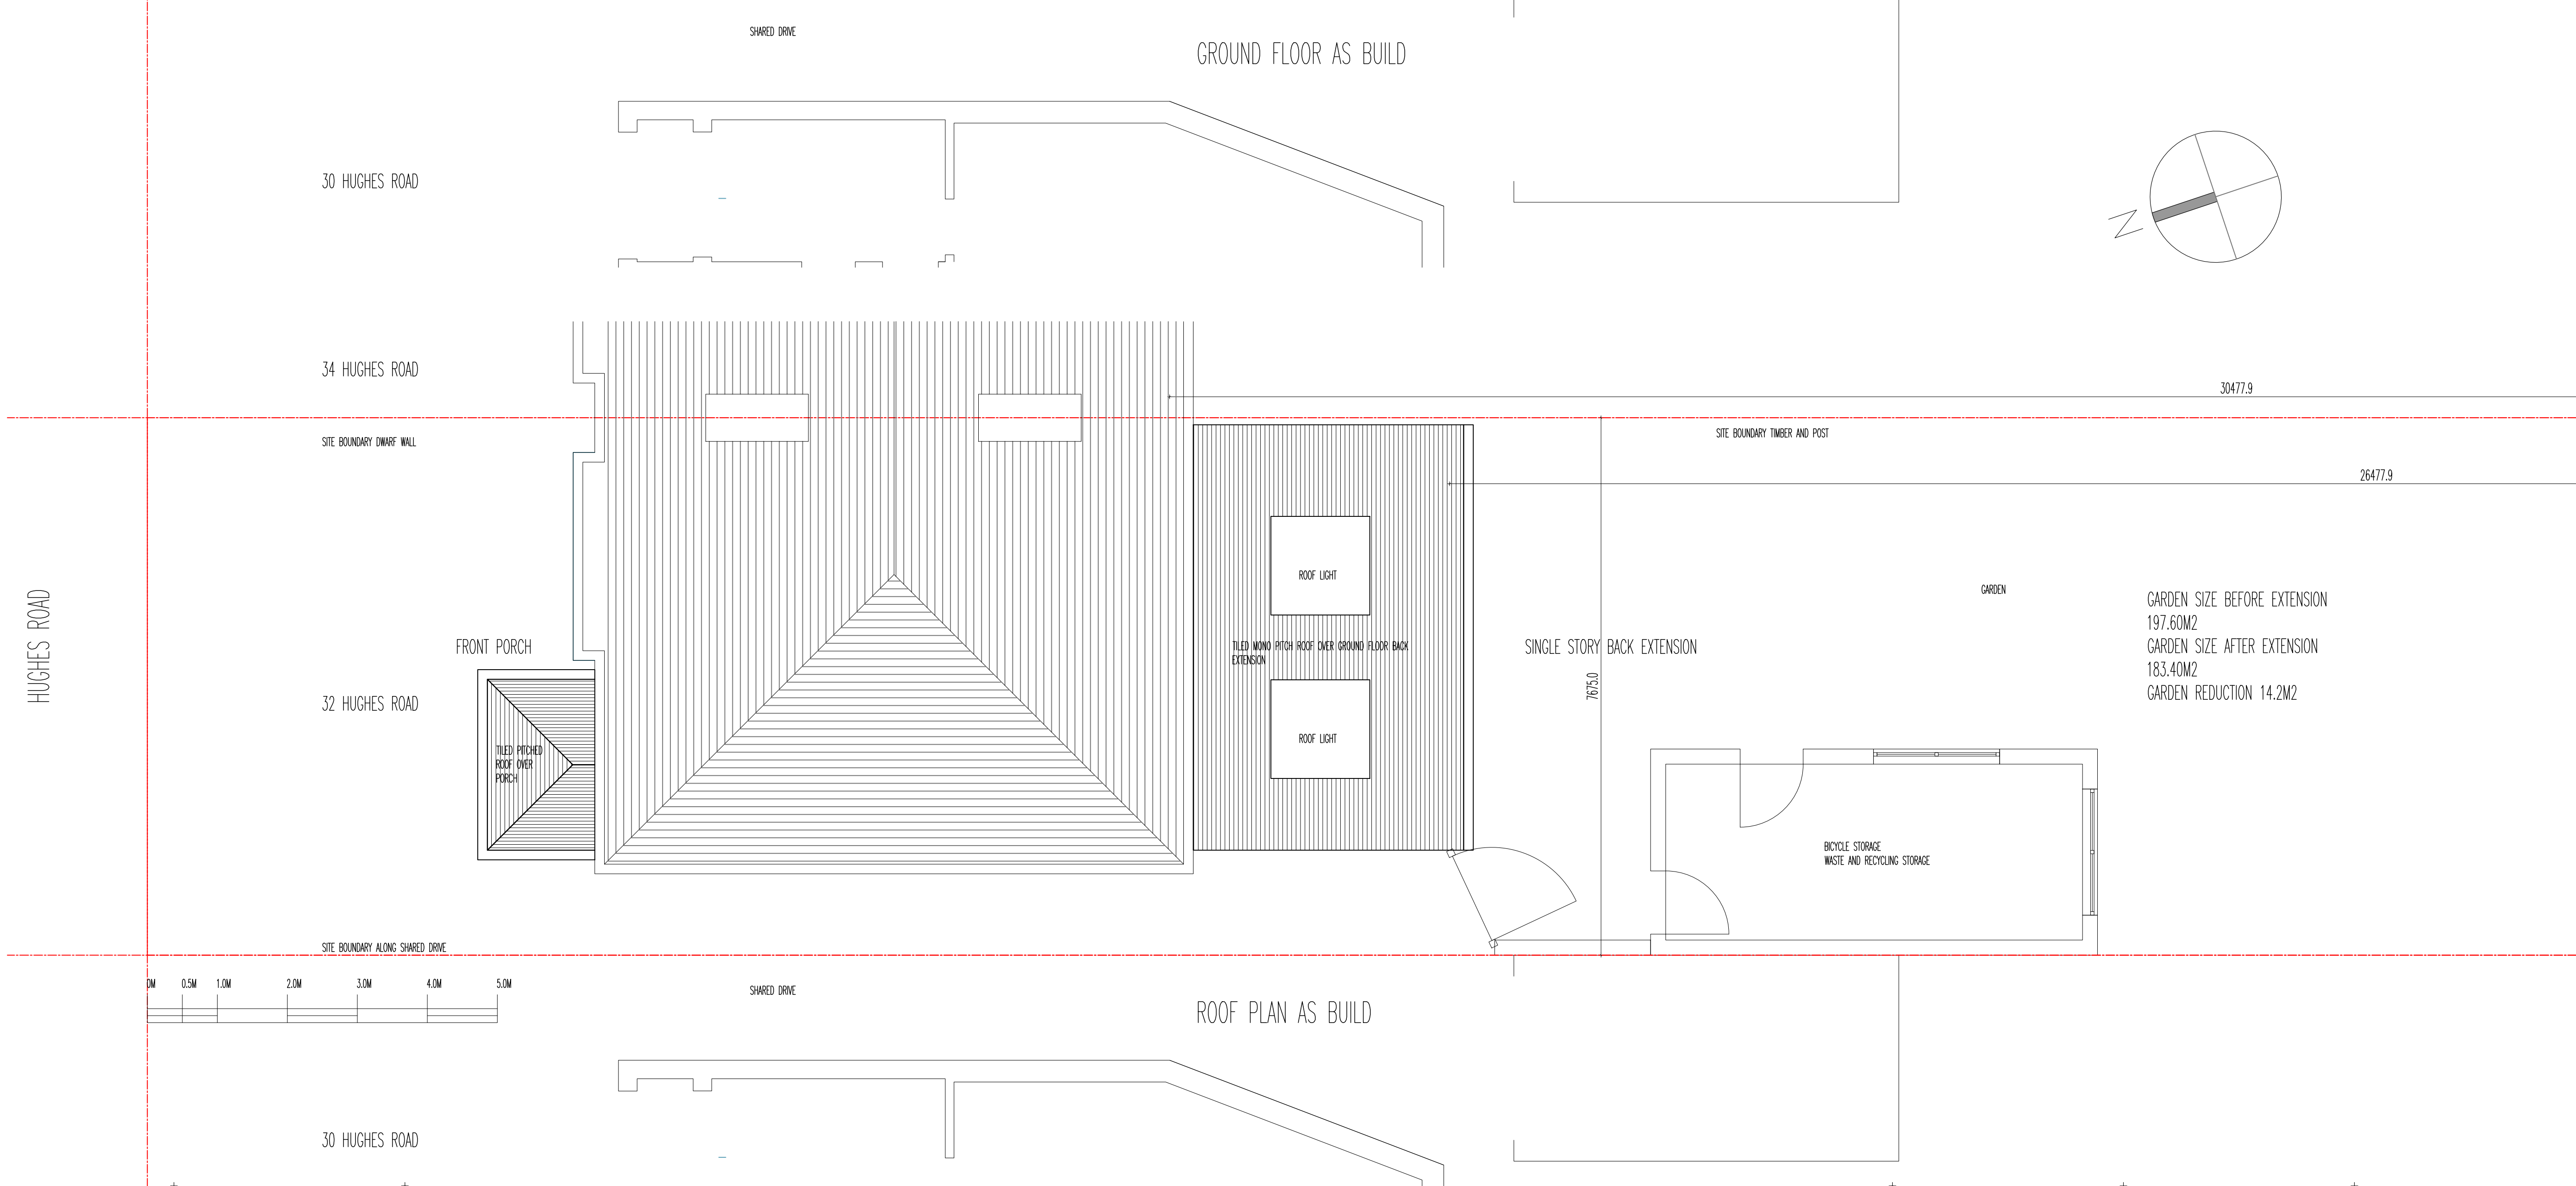

ROOF PLAN AS BUILD

THIS DRAWING IS THE PROPERTY OF RMCJ DESIGN LTD AND IS ISSUED ON THE CONDITION THAT IT IS NOT REPRODUCED, DISCLOSED OR COPIED TO ANY UNAUTHORISED PERSON IN WHOLE OR PART WITHOUT PRIOR WRITTEN CONSENT

REVISIONS:

RMCJ Design  
tel 07776202245  
e mail j.ciric@ntworld.com

PROJECT:  
32 HUGHES ROAD  
HAYS  
UB3 3AW

TITLE:  
PLANS  
ROOF  
GROUND

SCALE:  
1:50@A1  
DRAWN BY:  
jtc  
ISSUE:  
PLANNING

PROJ No:  
11\_22

DATE:  
JUN 2022

CHECKED BY:

DWG No:  
CLD-01

REV: