





FRONT ELEVATION AS BUILD



34 HUGHES ROAD

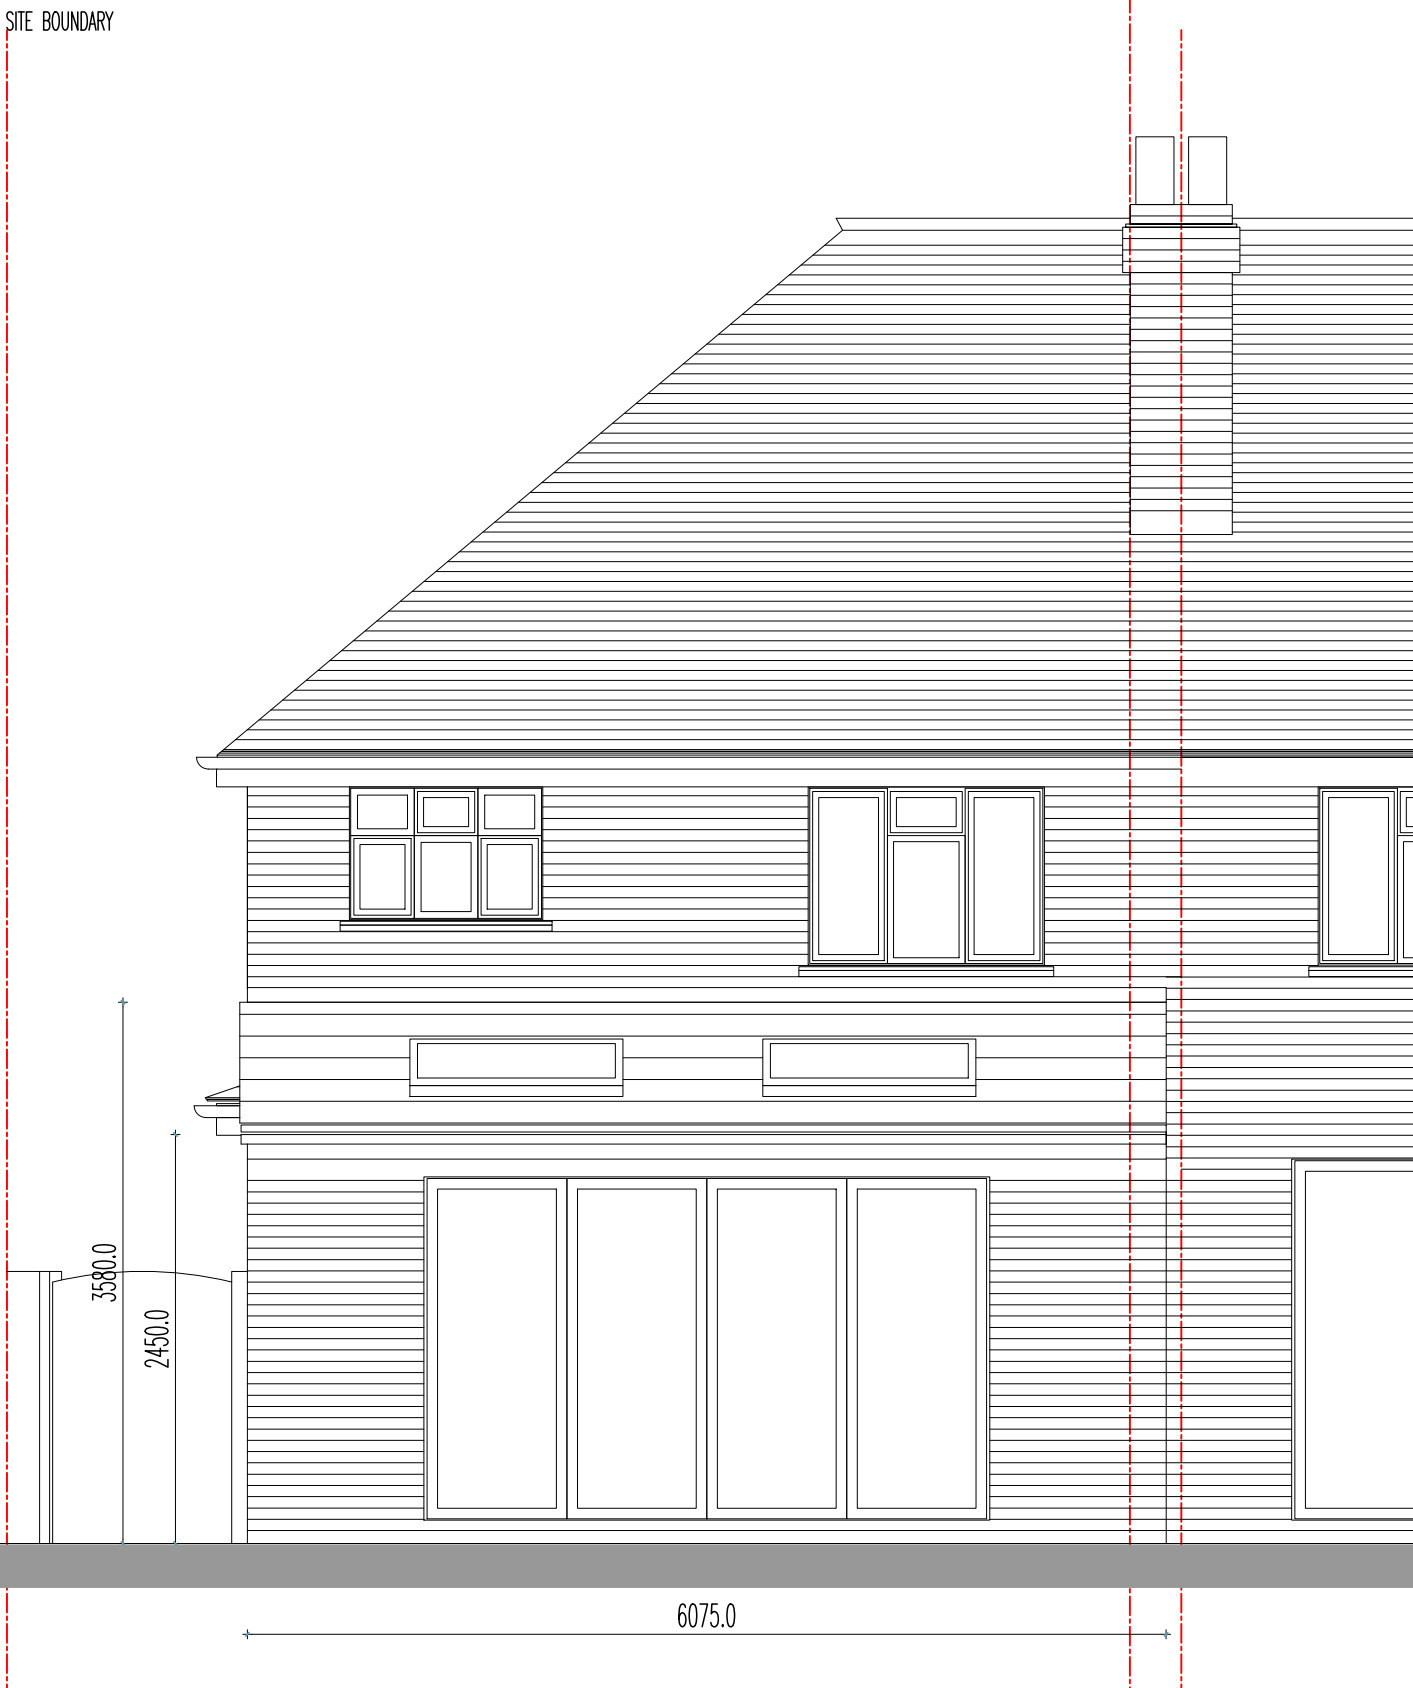

BACK ELEVATION AS BUILD

 

SIDE ELEVATION FACING No 34 HUGHES ROAD

THIS DRAWING IS THE PROPERTY OF RMCJ DESIGN LTD AND IS ISSUED ON THE CONDITION THAT IT IS NOT REPRODUCED, DISCLOSED OR COPIED TO ANY UNAUTHORISED PERSON IN WHOLE OR PART WITHOUT PRIOR WRITTEN CONSENT

REVISIONS:

RMCJ Design
tel 07776202245
e mail j.circ@ntlworld.com

PROJECT:
32 HUGHES ROAD
HAYS
UB3 3AW

TITLE:
ELEVATIONS
FRONT/BACK
SIDE

SCALE:
1:50@A1

DRAWN BY:
jtc

ISSUE:
PLANNING

PROJ No:

11_22

DATE:
JUN 2022

CHECKED BY:

REV:

CLD-02