





FRONT ELEVATION PRE-EXISTING

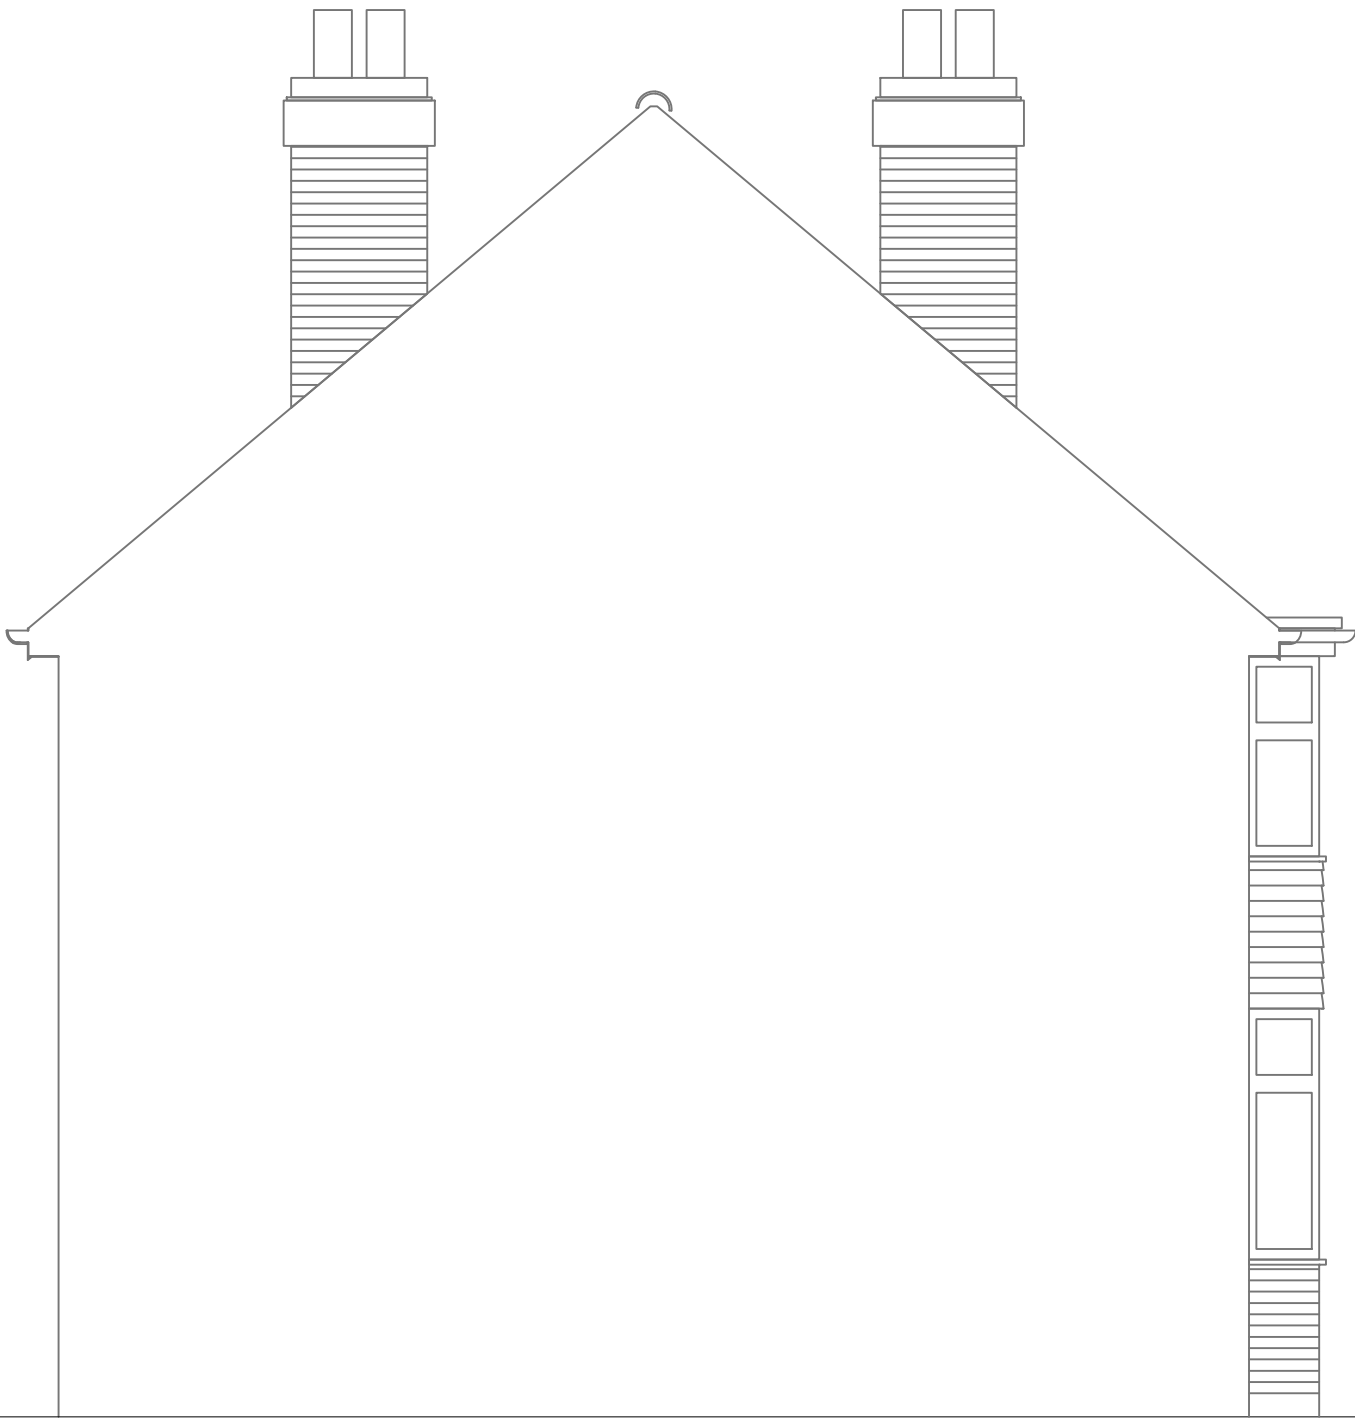

BACK ELEVATION PRE-EXISTING

 

SIDE ELEVATION FACING No 34 HUGHES ROAD PRE-EXISTING

THIS DRAWING IS THE PROPERTY OF RMCJ DESIGN LTD. AND IS ISSUED ON THE CONDITION THAT IT IS NOT REPRODUCED, DISCLOSED OR COPIED TO ANY UNAUTHORISED PERSON IN WHOLE OR PART WITHOUT PRIOR WRITTEN CONSENT.

REVISIONS:

RMCJ Design
tel 07776202245
e mail j.circ@ntlworld.com

PROJECT:
32 HUGHES ROAD
HAYS
UB3 3AW
TITLE:
ELEVATIONS
PRE EXISTING

SCALE:
1:50@A1
DATE:
JUN 2022
DRAWN BY:
jtc
ISSUE:
PLANNING
PROJ No:
11_22
DWG No:
CLD-05
REV: