



**TITLE:**

**Proposed Single Storey Rear Extension at**  
**95 Church Road, Hayes UB3 2LD**

Scale: 1:100 @ A3      Date: JUNE-2023

Drawing No:HS/950/02


Client:

Mr Surinder Kumar


Chani Sira  
Building Designs  
Mobile No. 07930146381

This Drawing is Copyright and may not be reproduced or copied, in whole or in part, without express permission.  
Contractor/Builder to check all dimension on site, Before commencement of any works. Figured dimension only to be used.

EXISTING ROOF PLAN

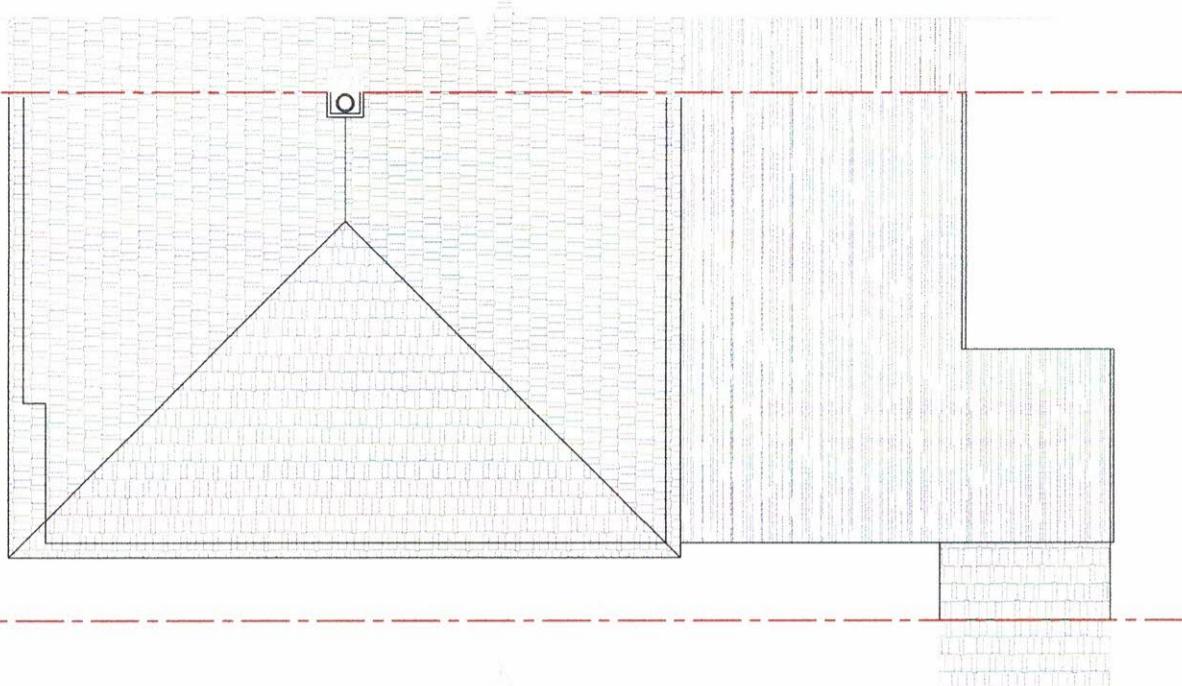


PROPOSED ROOF PLAN

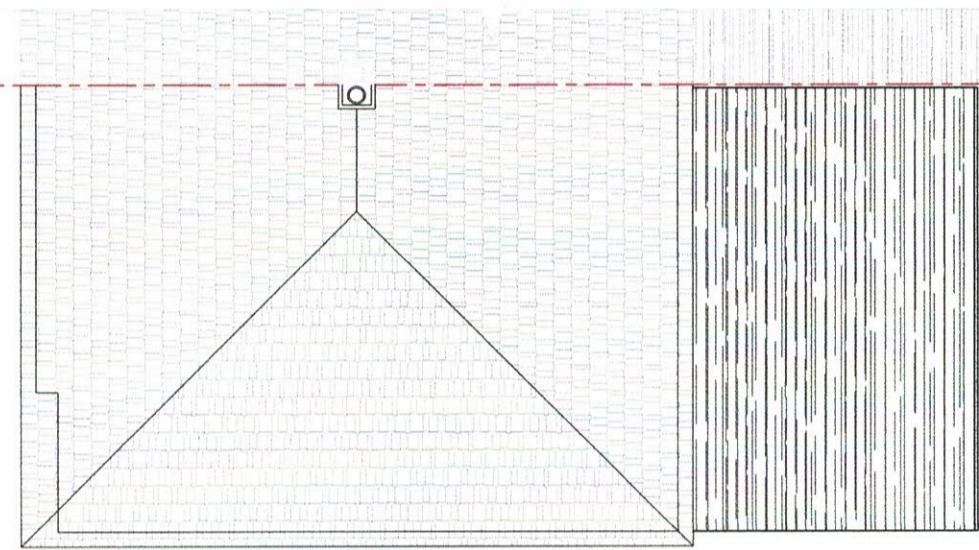

EXISTING FRONT ELEVATION




PROPOSED FRONT ELEVATION

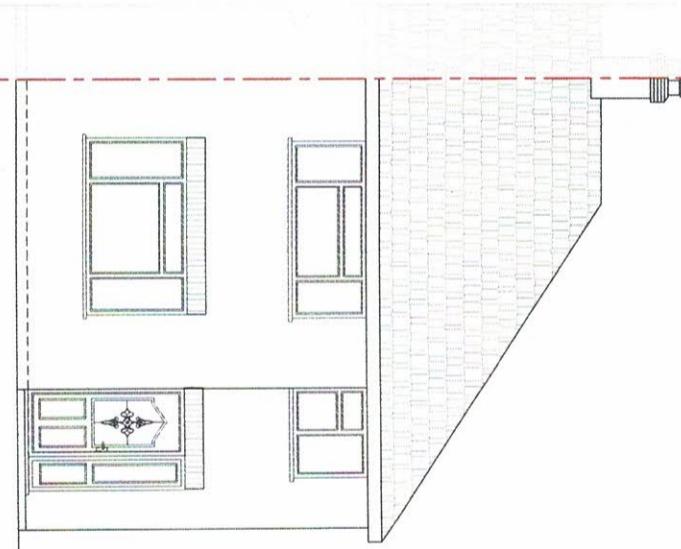


EXISTING REAR ELEVATION



PROPOSED REAR ELEVATION

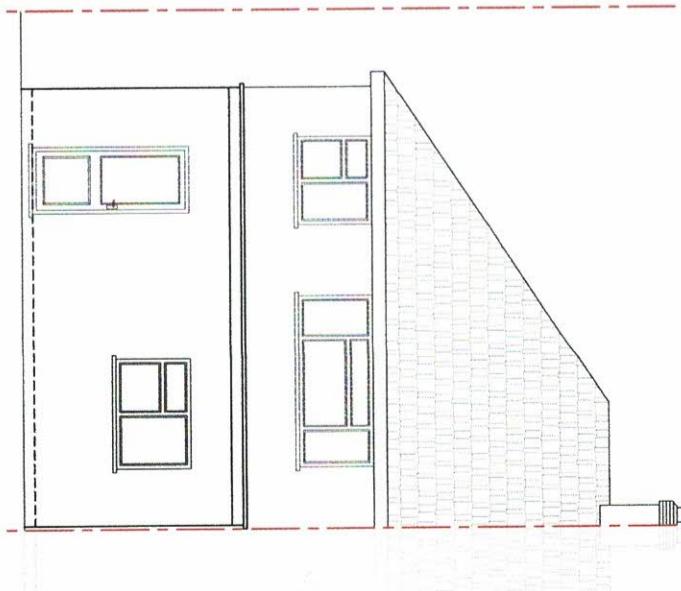

0 1 2 30m 1:50  
30m 1:200

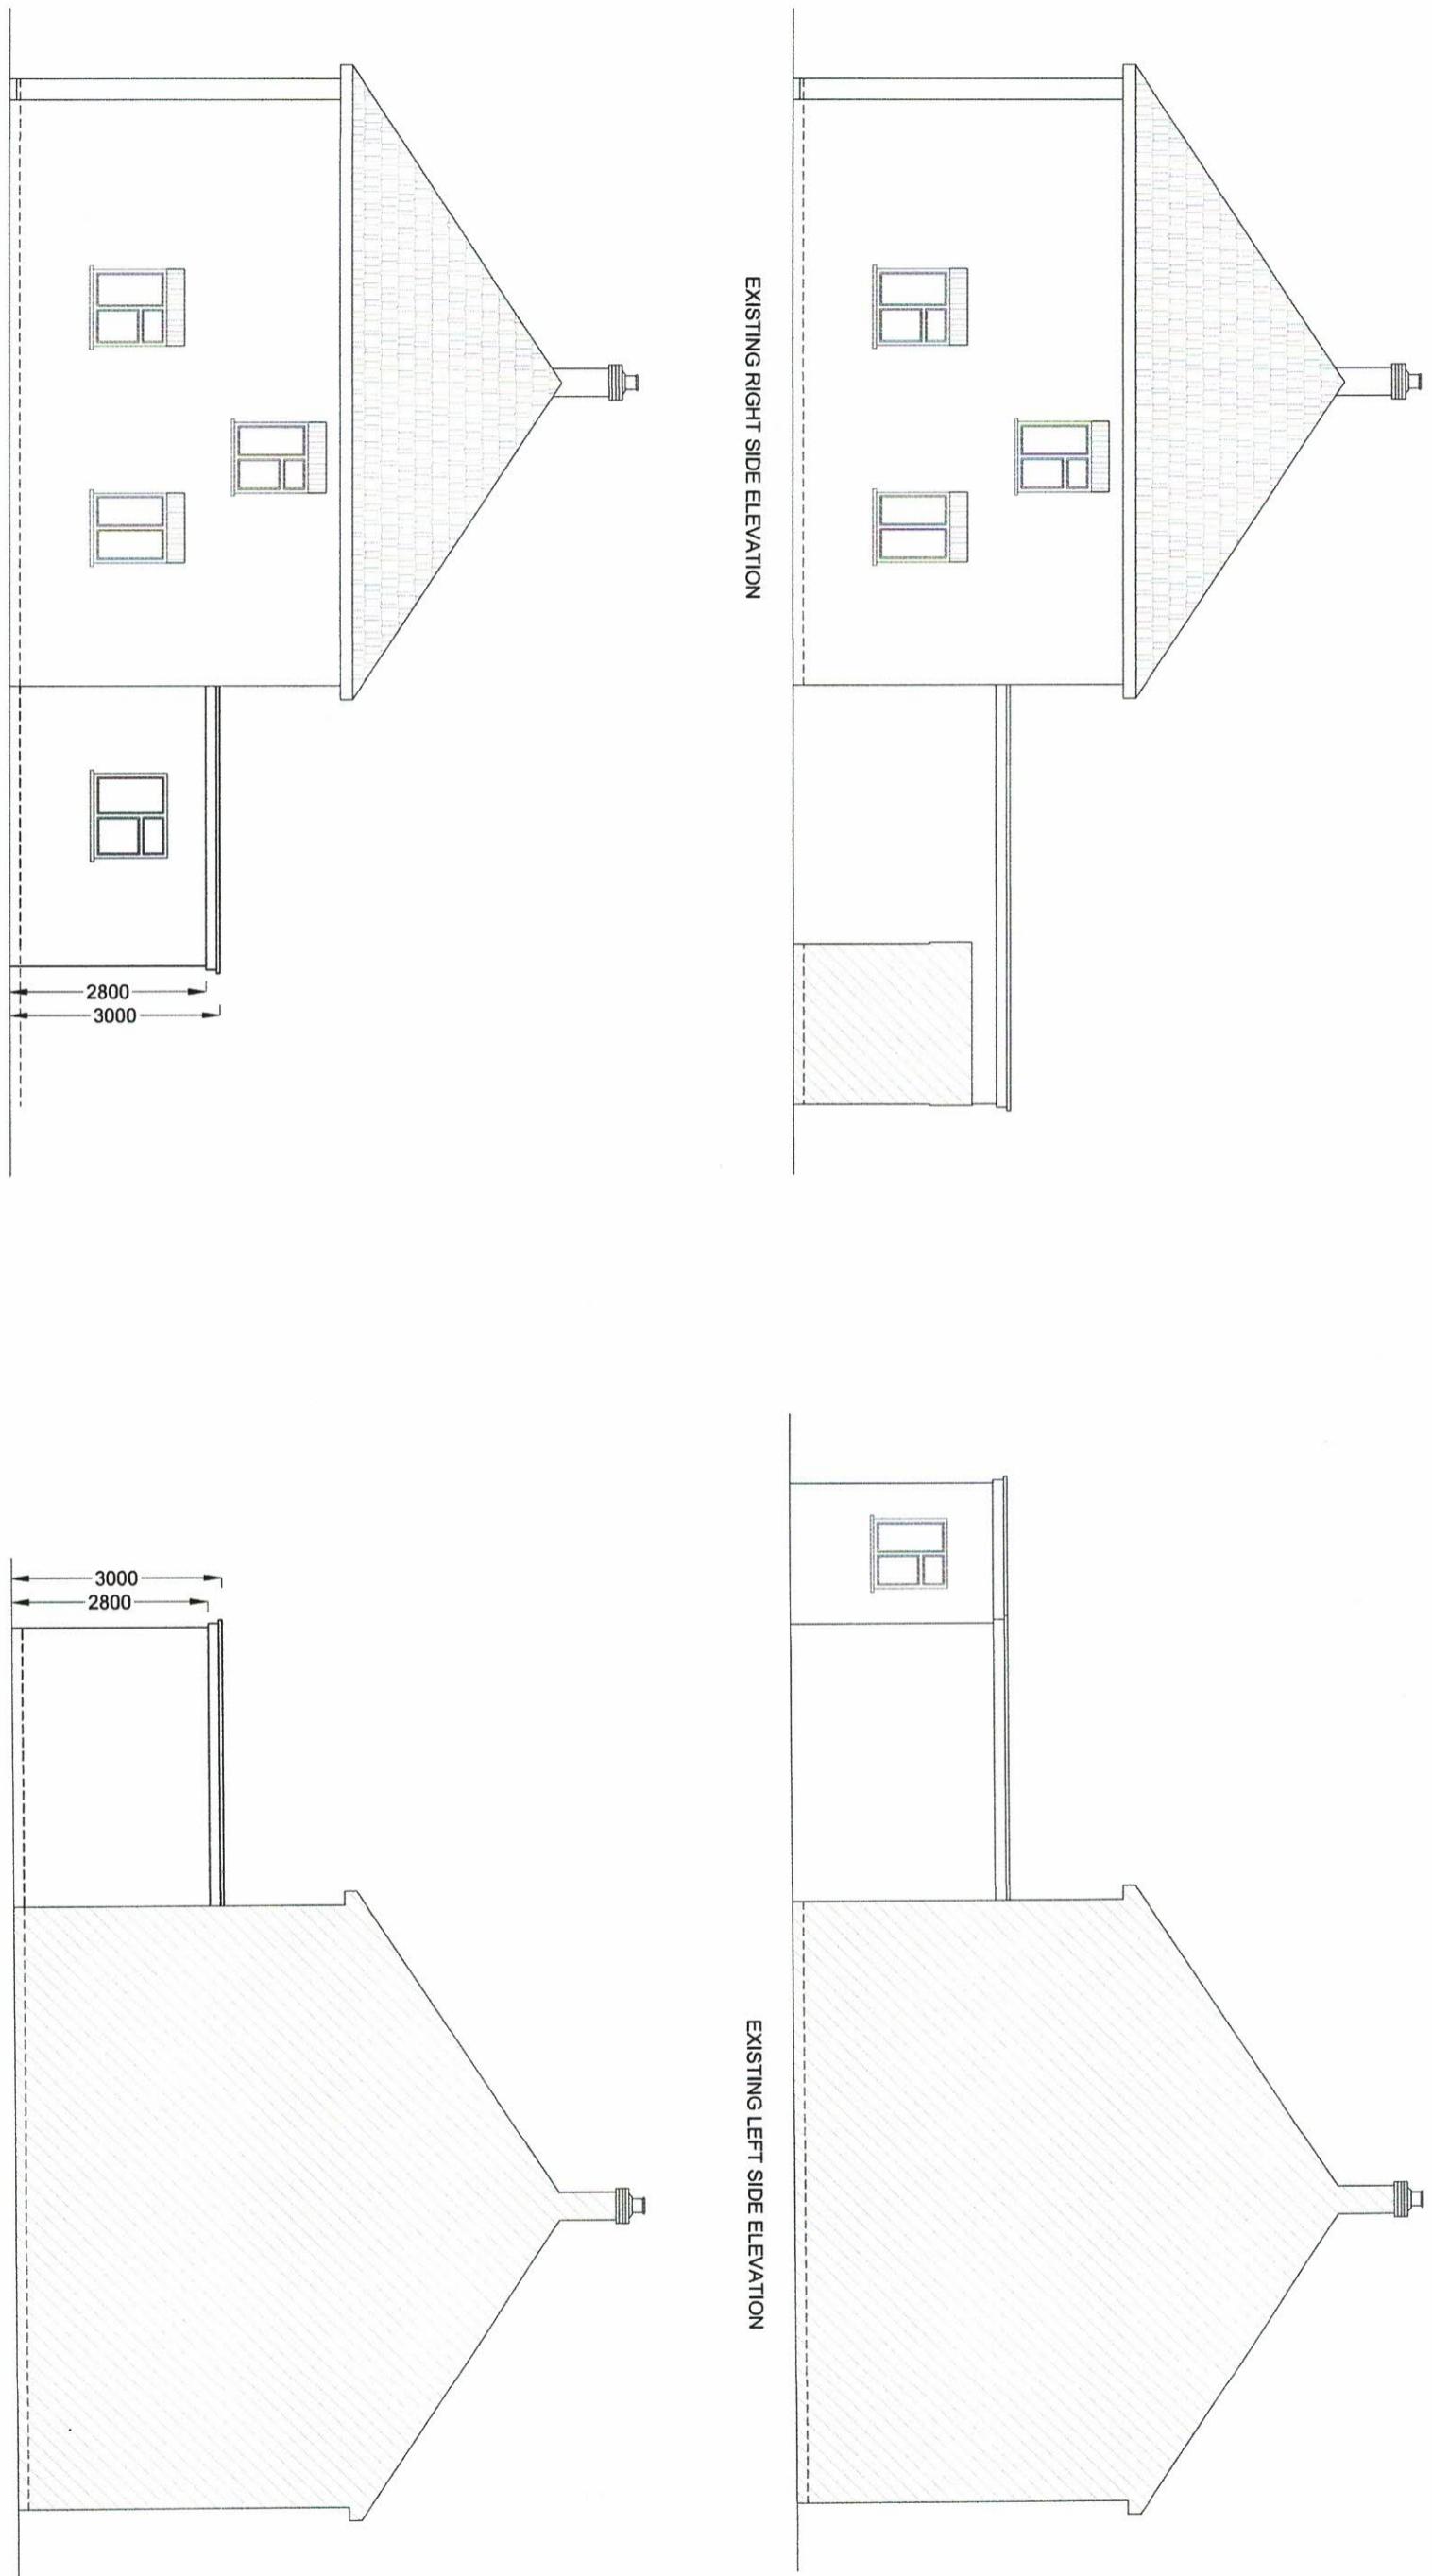

**TITLE:**

**Proposed Single Storey Rear Extension at**  
**95 Church Road, Hayes UB3 2LD**

Scale: 1:100 @ A3

Date: JUNE-2023

Client:

Mr Surinder Kumar

Chani Sira  
 Building Designs  
 Mobile No. 07930146381

Drawing No:HS/950/03


This Drawing is Copyright and may not be reproduced or copied, in whole or in part, without express permission.  
 Contractor/Builder to check all dimension on site, Before commencement of any works. Figured dimension only to be used.

**TITLE:**


**Proposed Single Storey Rear Extension at**  
**95 Church Road, Hayes UB3 2LD**

0 1 2 3 4 5 6 7 8 9 10 11 12 13 14 15 16 17 18 @ A3 5m 1:50  
1 2 3 4 5 6 7 8 9 10 11 12 13 14 15 16 17 18 19 20m 1:200

EXISTING SECTION

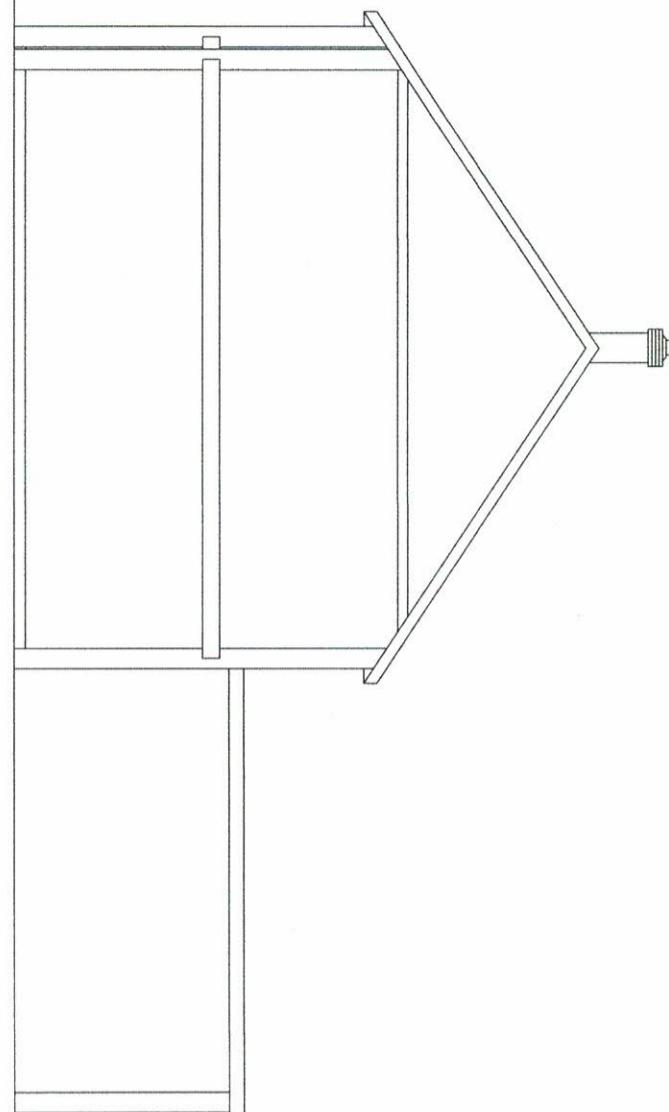

PROPOSED SECTION

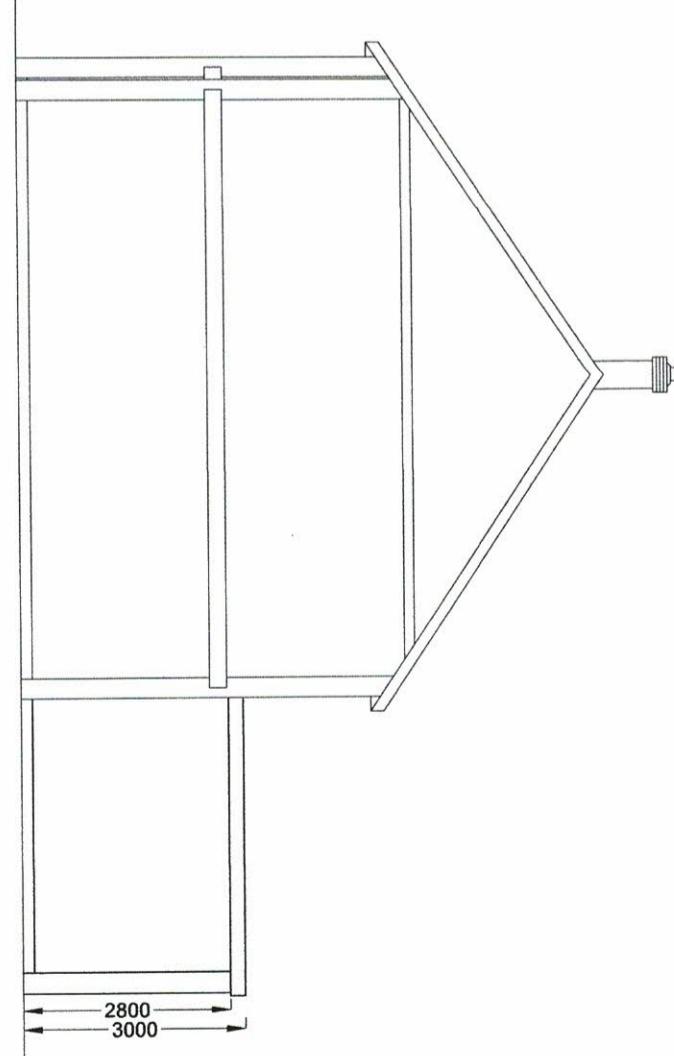

Scale: 1:100 @ A3 Date: JUNE-2023

Client:

Mr Surinder Kumar

Chani Siria  
Building Designs  
Mobile No. 07930146381

This Drawing is Copyright and may not be reproduced or copied, in whole or in part, without express permission.  
Contractor/Builder to check all dimension on site, Before commencement of any works. Figured dimension only to be used.