


EXISTING GROUND FLOOR PLAN

PROPOSED GROUND FLOOR PLAN




EXISTING FRONT ELEVATION

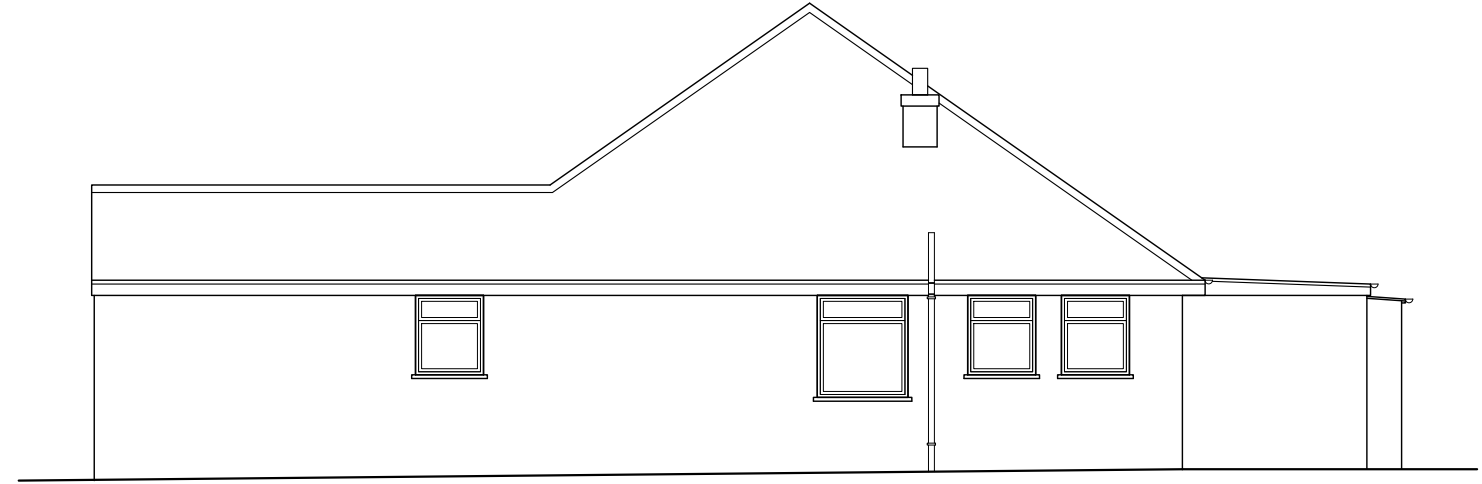

EXISTING SIDE ELEVATION



PROPOSED FRONT ELEVATION

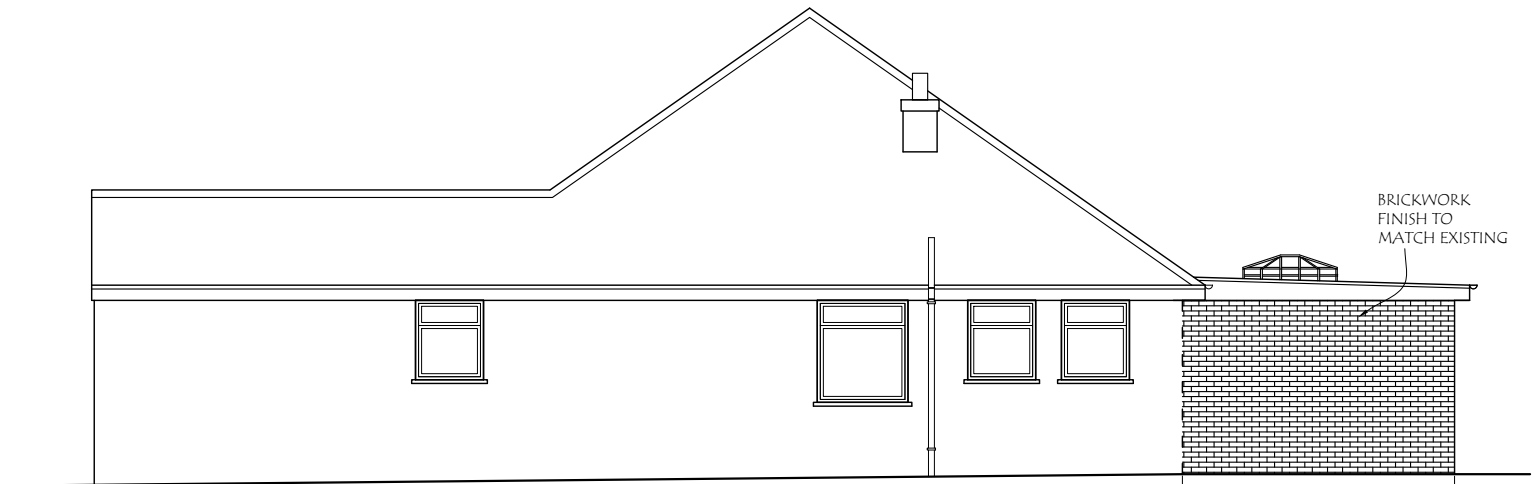

PROPOSED SIDE ELEVATION

Materials used in any exterior work to be of a similar appearance to those used in the construction of the exterior of the existing dwelling house.



93, Carlton Avenue West, Wembley, HAO 3RB.
Email : planningdesigns@hotmail.com
Tel : 07940961010

ADDRESS:
48, WOODSTOCK DRIVE,
HILLINGDON, UB10 8EG.

DRAWING TITLE: EXISTING/PROPOSED ELEVATIONS


DRG. NO. - 02

REV:

SCALE - 1: 100


DATE: 27/08/2025

DRG. PAPER SIZE: A3

 




EXISTING REAR ELEVATION

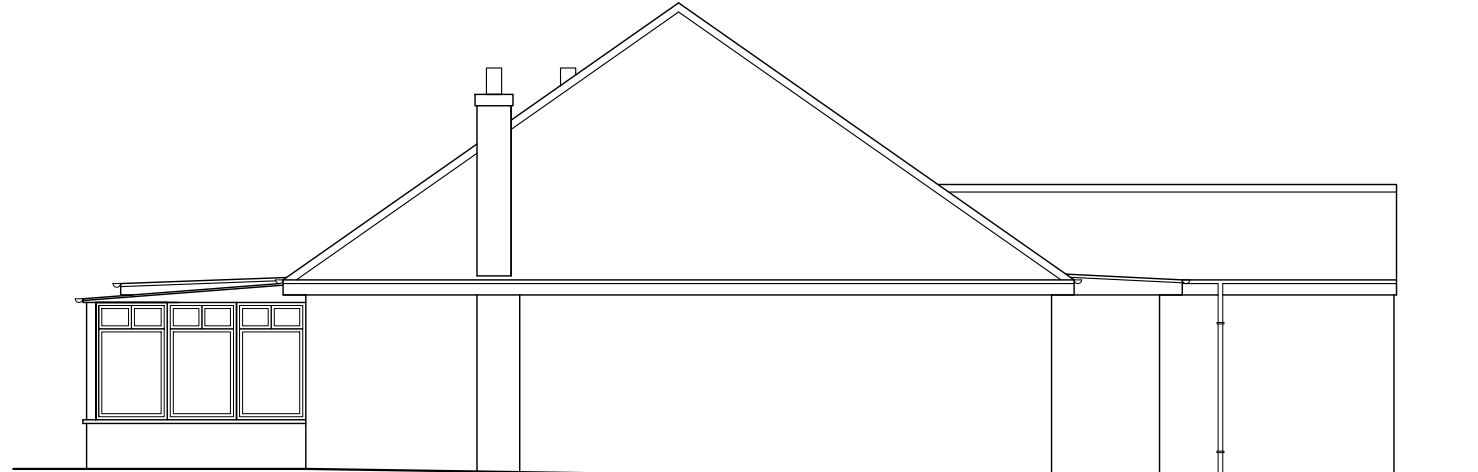

EXISTING SIDE ELEVATION



PROPOSED REAR ELEVATION

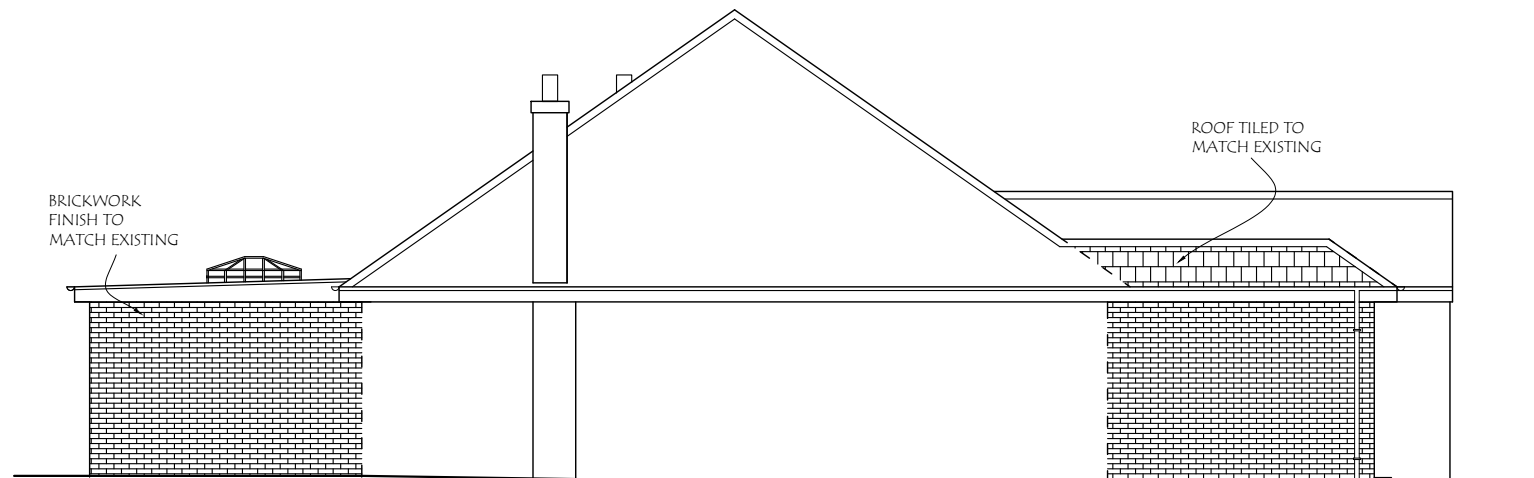

PROPOSED SIDE ELEVATION

Materials used in any exterior work to be of a similar appearance to those used in the construction of the exterior of the existing dwelling house.



93, Carlton Avenue West, Wembley, HA0 3RB.
Email : planningdesigns@hotmail.com
Tel : 07940961010


ADDRESS:
48, WOODSTOCK DRIVE,
HILLINGDON, UB10 8EG.


DRAWING TITLE: EXISTING/PROPOSED ELEVATIONS
DRG. NO. - 03

REV:

SCALE - 1: 100

DATE: 27/08/2025
DRG. PAPER SIZE: A3

 

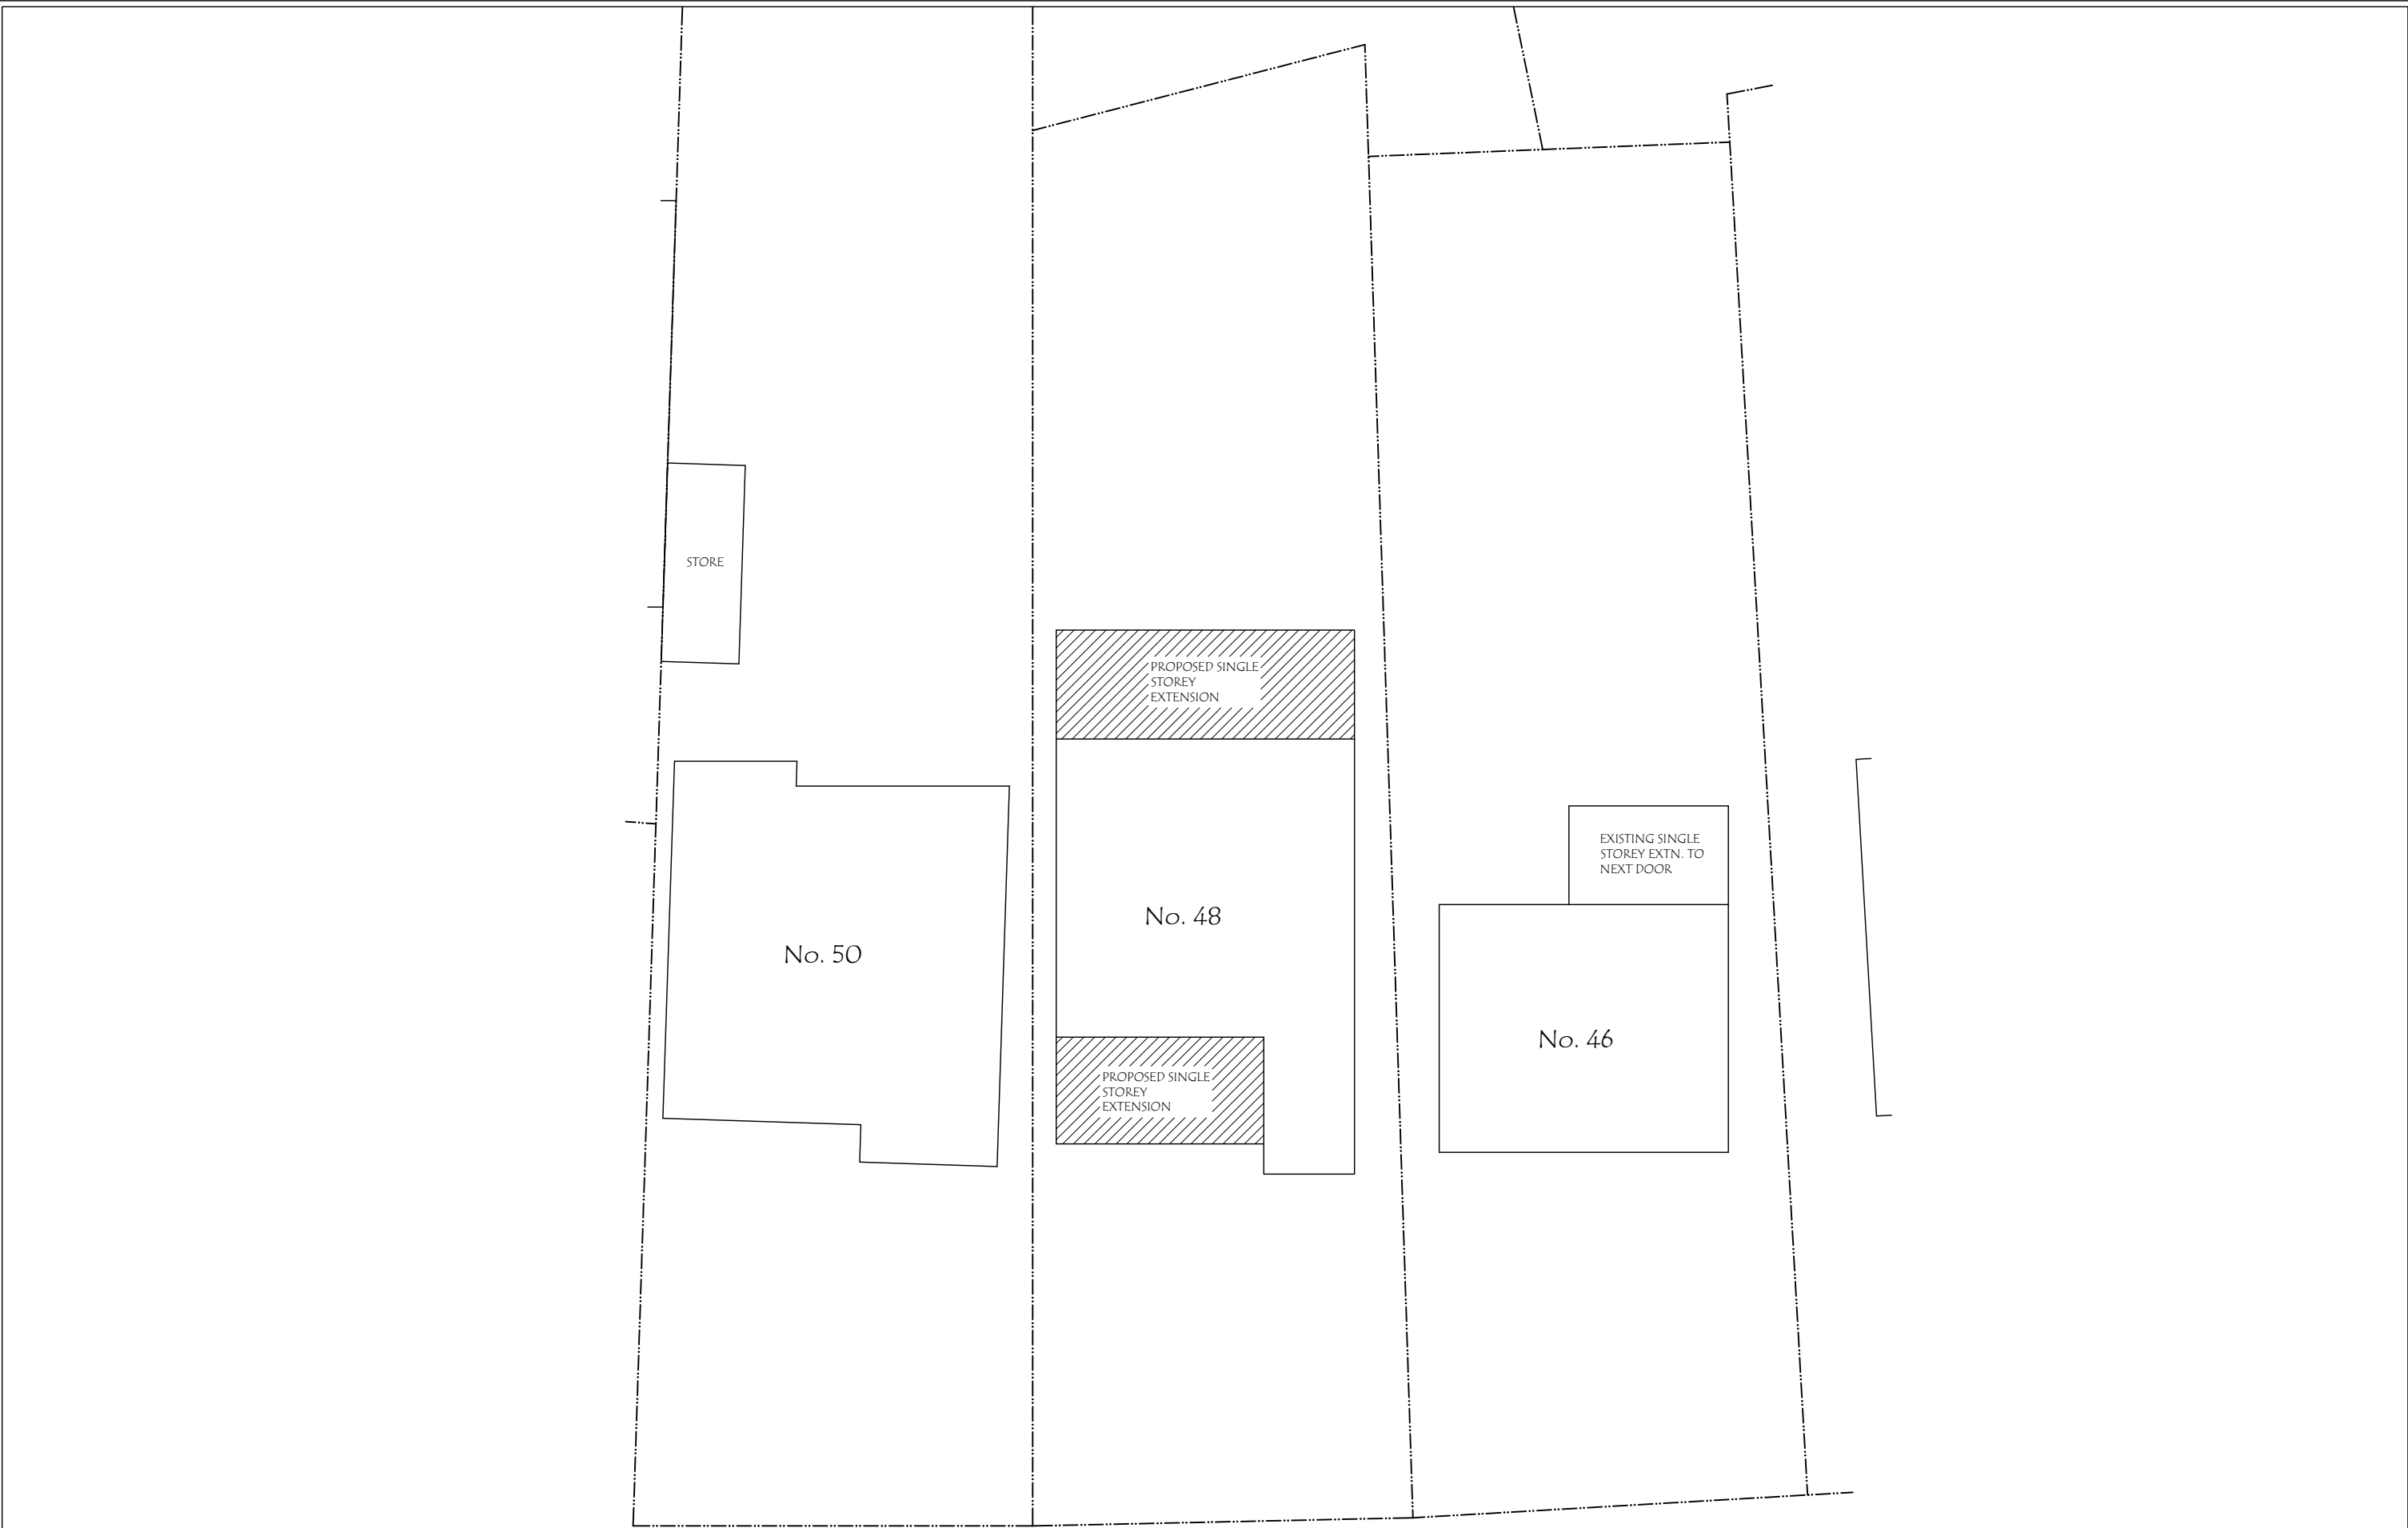

93, Carlton Avenue West, Wembley, HA0 3RB.
Email : planningdesigns@hotmail.com
Tel : 07940961010

ADDRESS:
48, WOODSTOCK DRIVE,
HILLINGDON, UB10 8EG.

DRAWING TITLE: PROPOSED BLOCK PLAN

DRG. NO. - 04

REV: A

SCALE - 1: 200

DATE: 27/08/2025

DRG. PAPER SIZE: A3

