


FOR CONSTRUCTION PURPOSES DO NOT SCALE FROM THIS DRAWING. ALL DIMENSIONS TO BE CHECKED ON SITE. ANY DISCREPANCIES MUST BE REPORTED TO THE ARCHITECT FOR VERIFICATION PRIOR TO COMMENCEMENT OF THE EFFECTED WORKS. IF IN DOUBT ASK. THIS DRAWING IS COPYRIGHT.

RevNo 14 Date 02nd Nov '21 PRELIMINARY ISSUE

Revision note

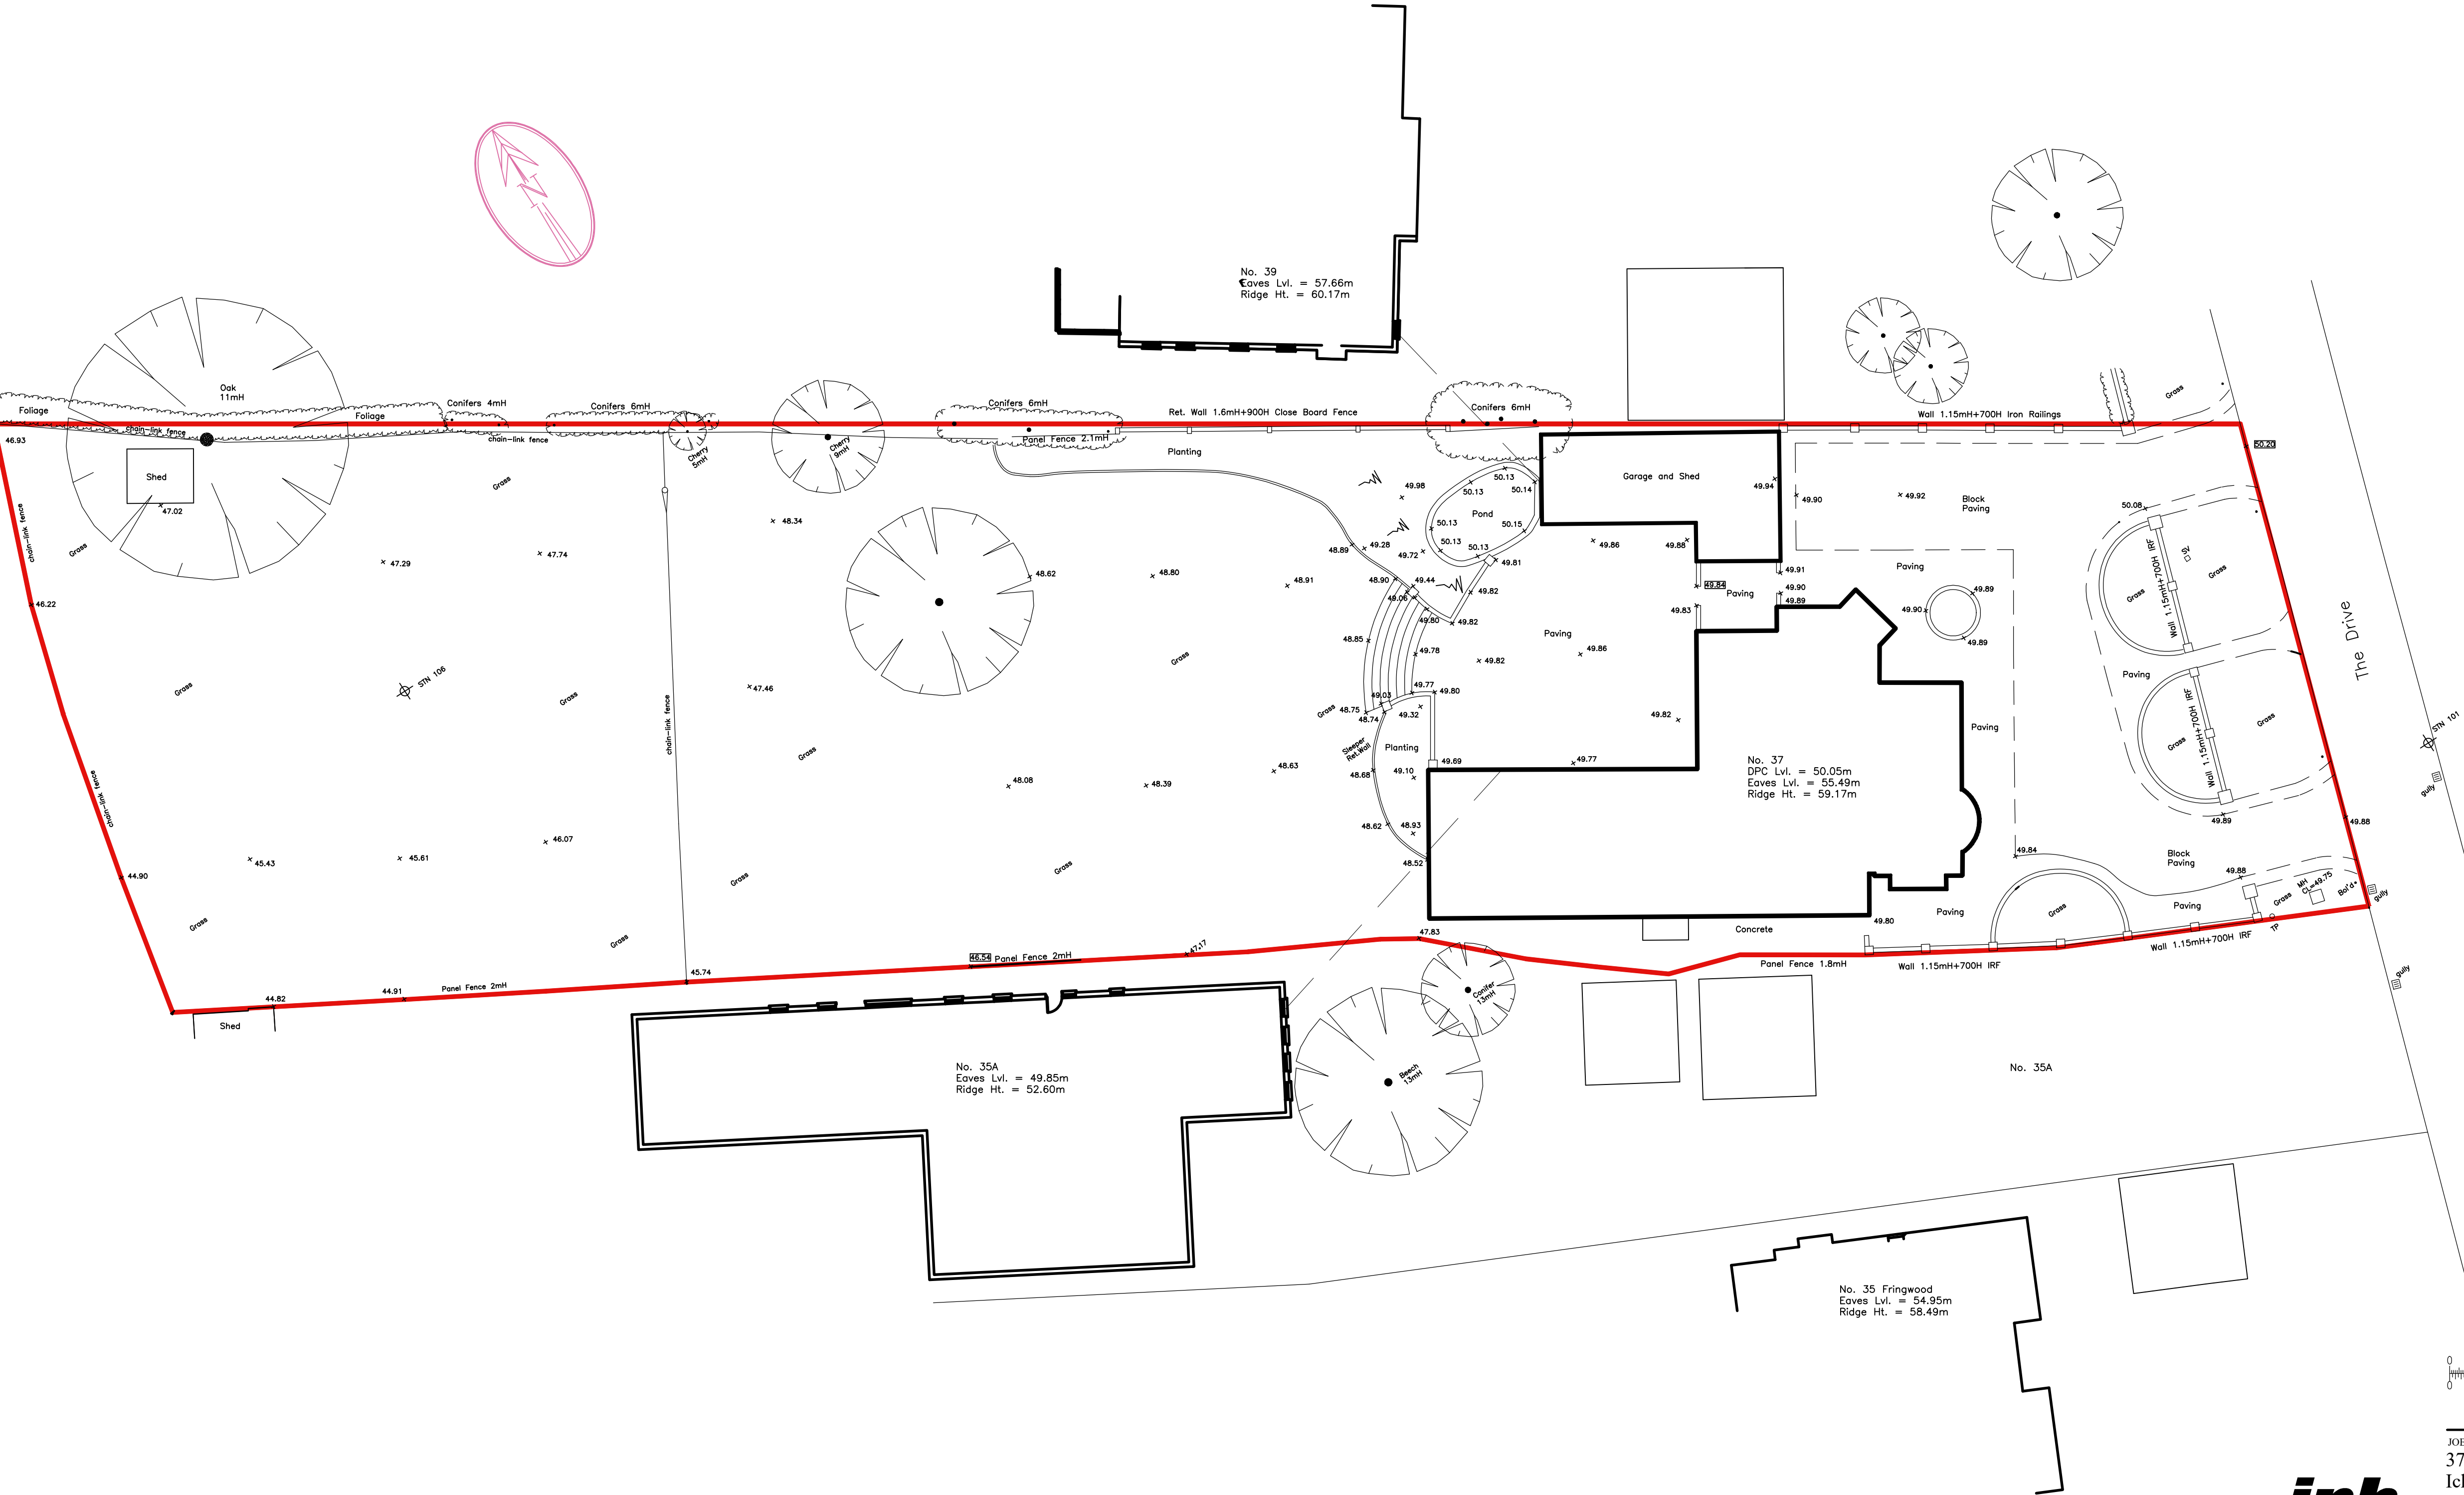

jpb
architects

BROOK HOUSE
54A COWLEY MILL ROAD
UXBRIDGE
UB8 2FX
TEL: (01895) 272 446
FAX: (01895) 272 483
EMAIL: admin@jpbarchitects.co.uk

JOB TITLE
37 The Drive,
Ickenham
UB10 8AF

DRG TITLE
Existing Site Plan

SCALE
1:200 @ A1

JOB NO.
10855

DRG NO.
205

DATE
June '21

REV
P1