



FOR CONSTRUCTION PURPOSES DO NOT SCALE FROM THIS DRAWING. ALL DIMENSIONS TO BE CHECKED ON SITE. ANY DISCREPANCIES MUST BE REPORTED TO THE ARCHITECT FOR VERIFICATION PRIOR TO COMMENCEMENT OF THE EFFECTED WORKS. IF IN DOUBT ASK. THIS DRAWING IS COPYRIGHT.

RevNo	Date	Revision note
P1	02nd Nov '21	PRELIMINARY ISSUE
P2	17th Feb '22	PROPOSED PLOT 37B MIRRORRED
P3	21st Feb '22	AMENDED TO COORDINATE TO GHA DRAWINGS RECEIVED

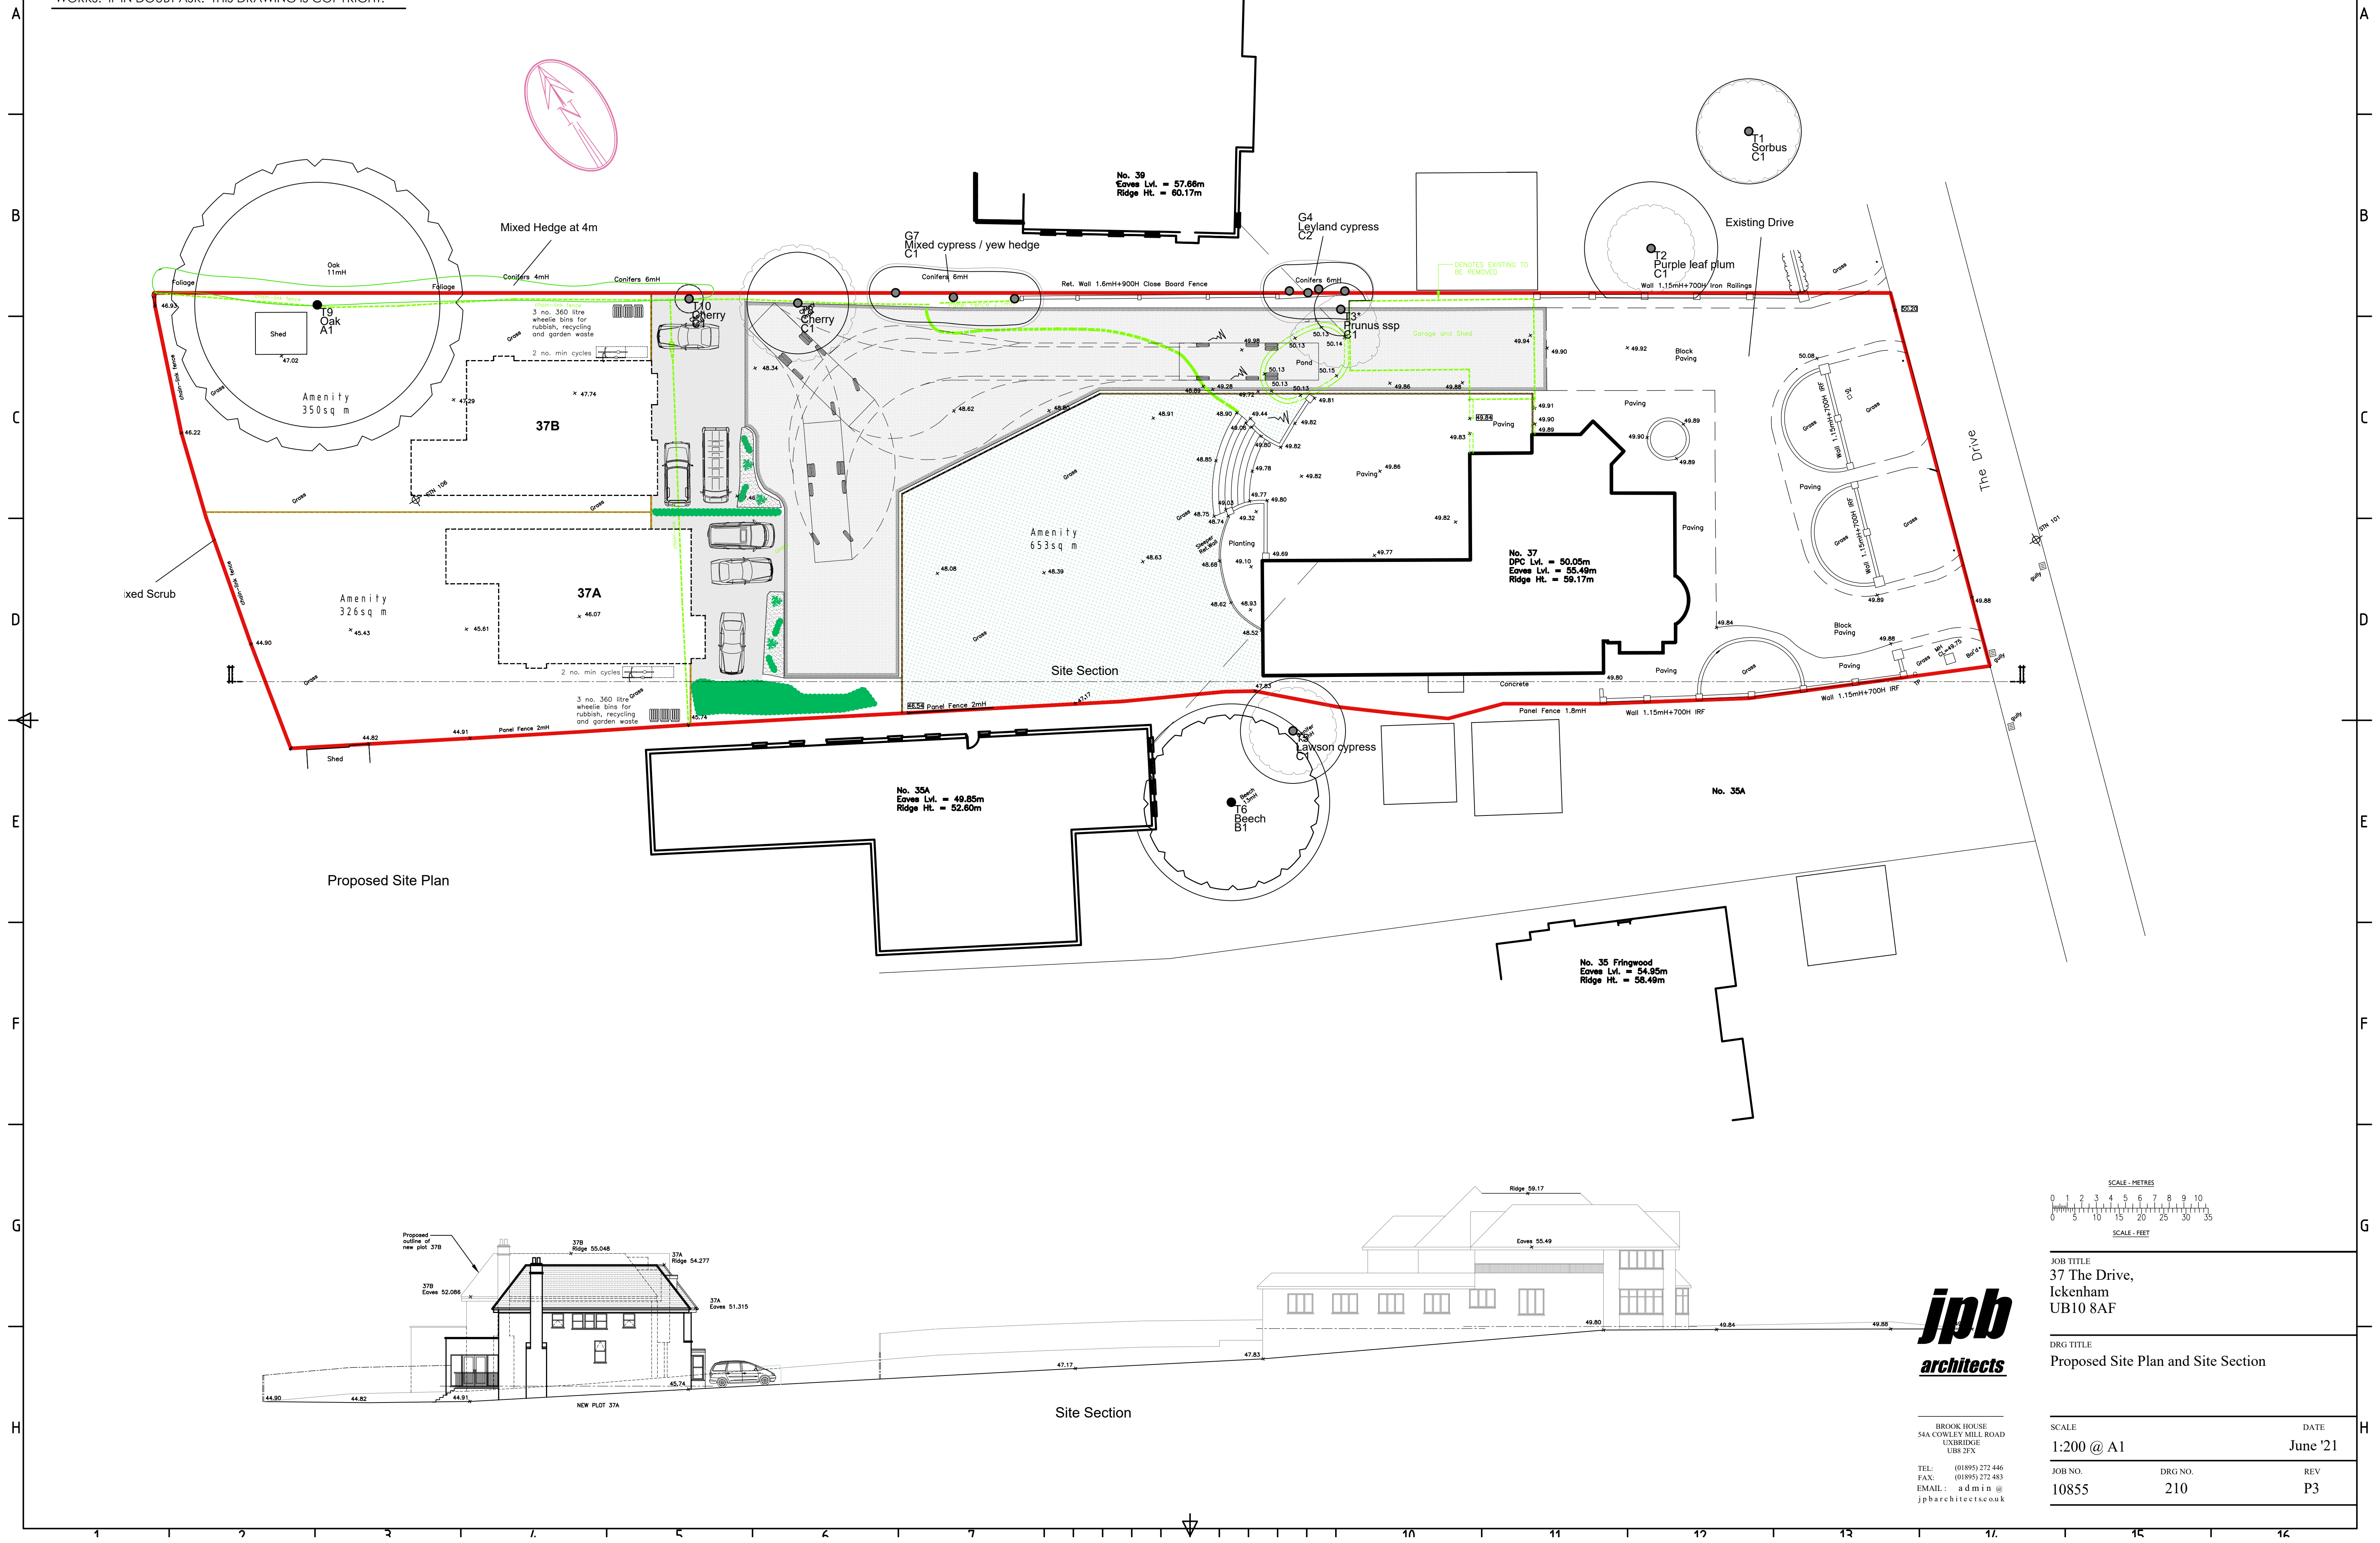

Proposed Site Plan

Site Section

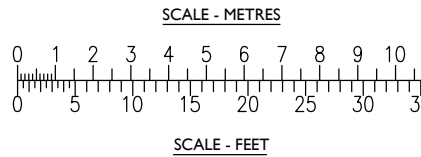

JOB TITLE
37 The Drive,
Ickenham
UB10 8AF

DRG TITLE
Proposed Site Plan and Site Section

jpb
architects

BROOK HOUSE
54A COWLEY MILL ROAD
UXBRIDGE
UB8 2FX
TEL: (01895) 272 446
FAX: (01895) 272 483
EMAIL: admin@jpbarchitects.co.uk

SCALE		DATE
1:200 @ A1		June '21
JOB NO.	DRG NO.	REV
10855	210	P3