

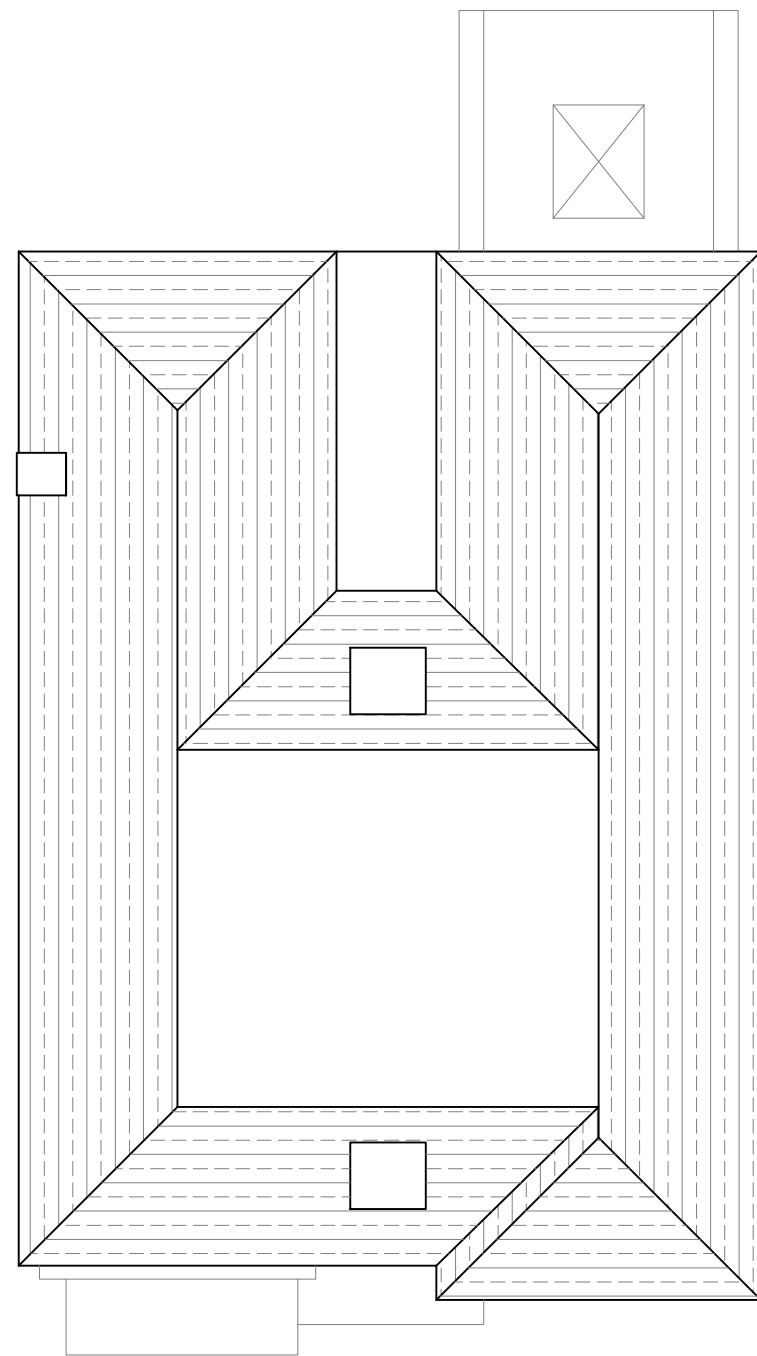
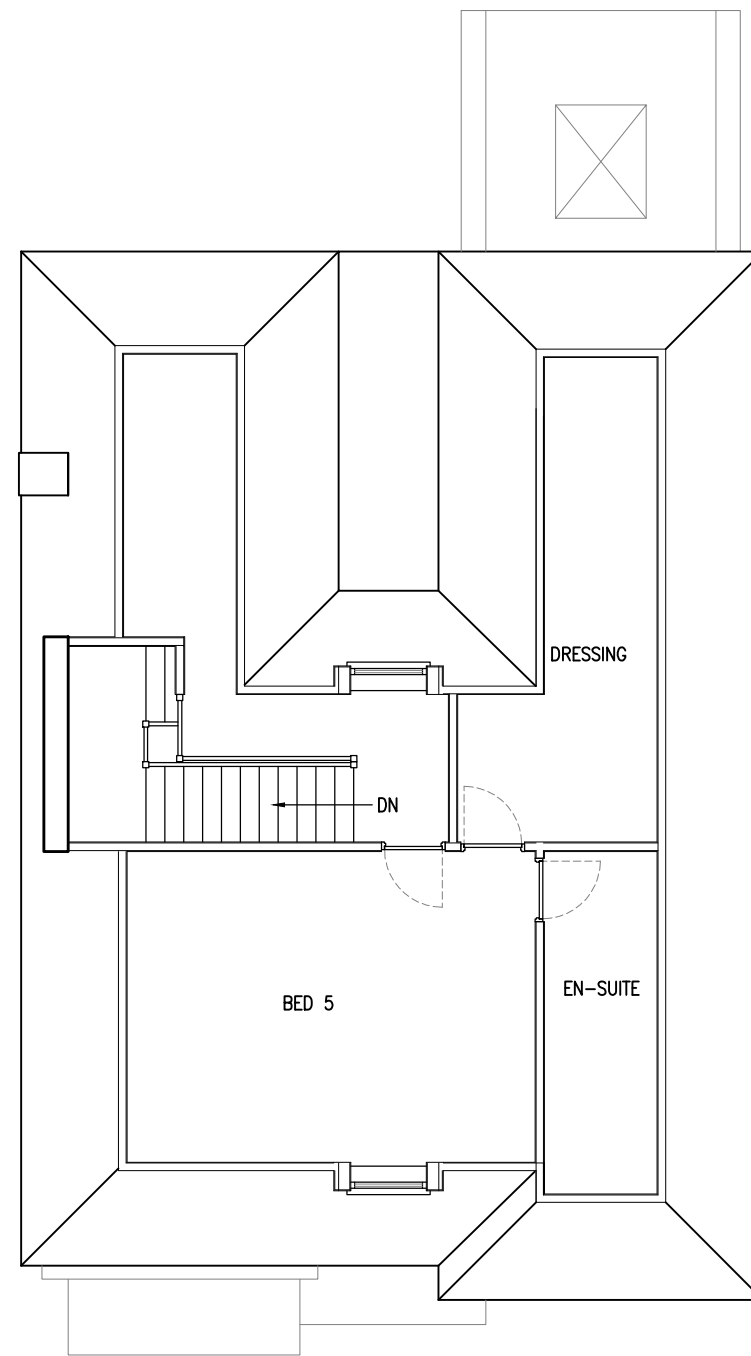


FOR CONSTRUCTION PURPOSES DO NOT SCALE FROM THIS DRAWING. ALL DIMENSIONS TO BE CHECKED ON SITE. ANY DISCREPANCIES MUST BE REPORTED TO THE ARCHITECT FOR VERIFICATION PRIOR TO COMMENCEMENT OF THE EFFECTED WORKS. IF IN DOUBT ASK. THIS DRAWING IS COPYRIGHT.

RevNo	Date	Revision note
P1	02nd Nov '21	PRELIMINARY ISSUE

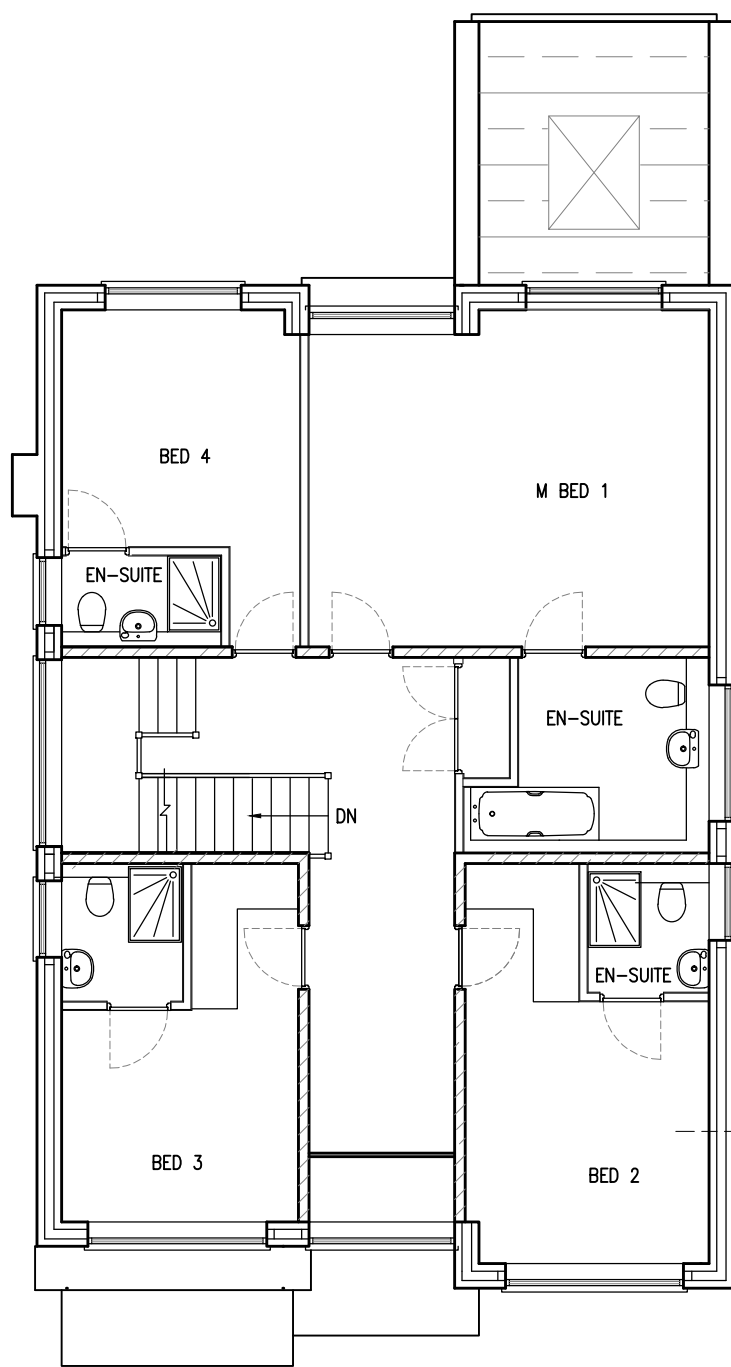

FRONT ELEVATION

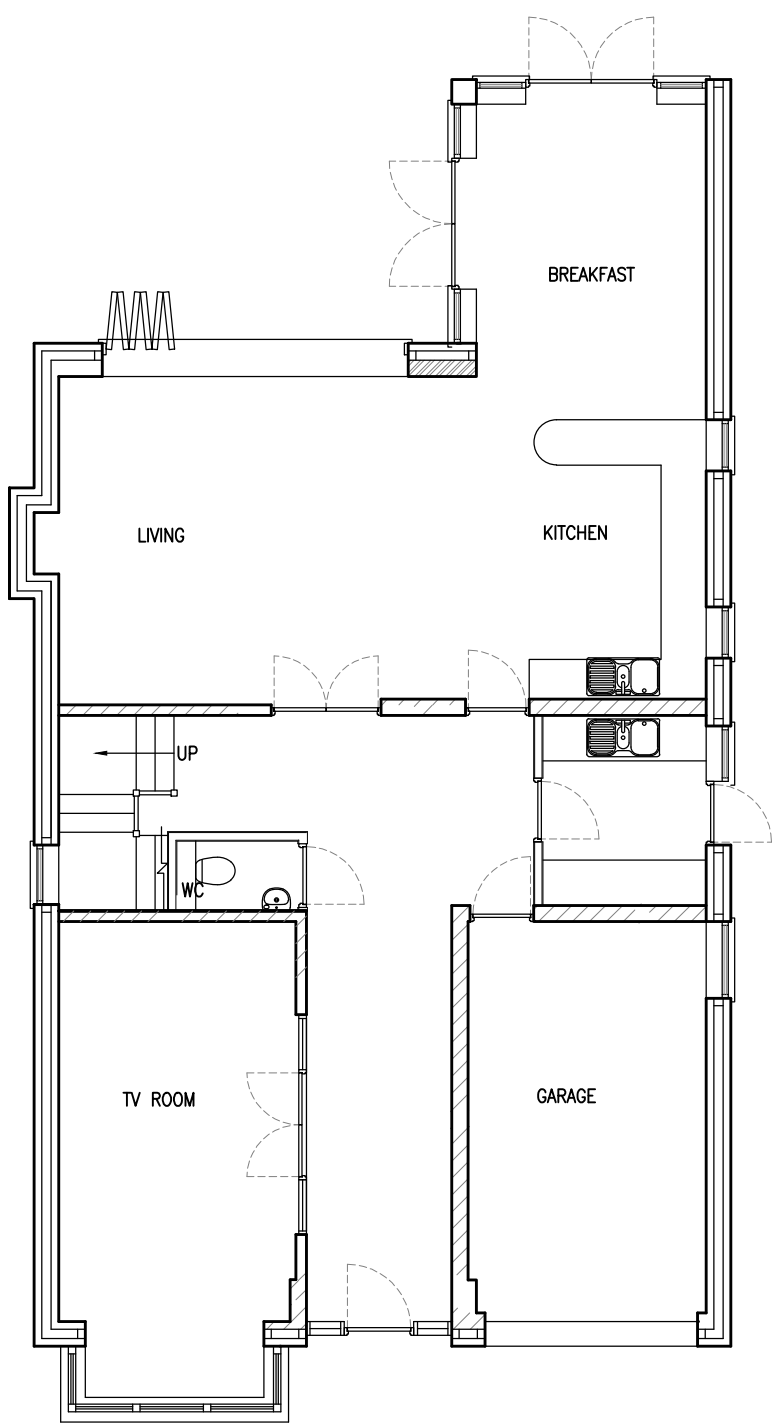


REAR ELEVATION



SIDE ELEVATION
FACING No. 39



SIDE ELEVATION
FACING NEW HOUSE No. 37A

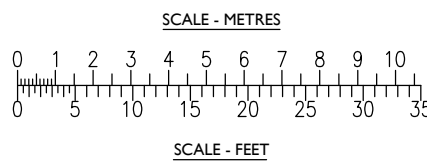

jpb
architects

BROOK HOUSE
54A COWLEY MILL ROAD
UXBRIDGE
UB8 2FX
TEL: (01895) 272 446
FAX: (01895) 272 483
EMAIL: admin@jpbarchitects.co.uk

JOB TITLE
37 The Drive,
Ickenham
UB10 8AF

DRG TITLE
Feasibility
New house Plot 37A

SCALE		DATE
1:100 @ A1		Sept '21
JOB NO.	DRG NO.	REV
10855	215	P1