



NOTES

ALL DRAWINGS TO BE PRINTED AT 100% SCALE. DO NOT FIT TO PRINTER MARGINS WHEN PRINTING. DO NOT SCALE DIMENSIONS FROM THE DRAWING. USE FIGURED DIMENSIONS ONLY.


1. This drawing is copyright of Rebel Design Studio. Reproduction is only to take place with written authority.
2. These plans are subject to Planning & Building Regulation Approval or any other statute in law before building work commences.
3. Any structural work where mentioned on this drawing is subject to a qualified structural and civil engineer calculations before building work commences.
4. All boundaries are assumed. To be confirmed on site before building work commences.
5. Any discrepancies are to be brought to the attention of Rebel Design Studio for rectification. If in doubt, ASK.
6. Only drawings marked as CONSTRUCTION status can be used to build or manufacture from.
7. All windows and doors shown on schedules and drawings are indicative only and no manufacturing should be carried out until a site survey has been conducted by manufacturer.
8. The survey information shown on this drawing is based on a survey prepared by a third party. Rebel Design Studio accept no responsibility for the accuracy or completeness of the survey.

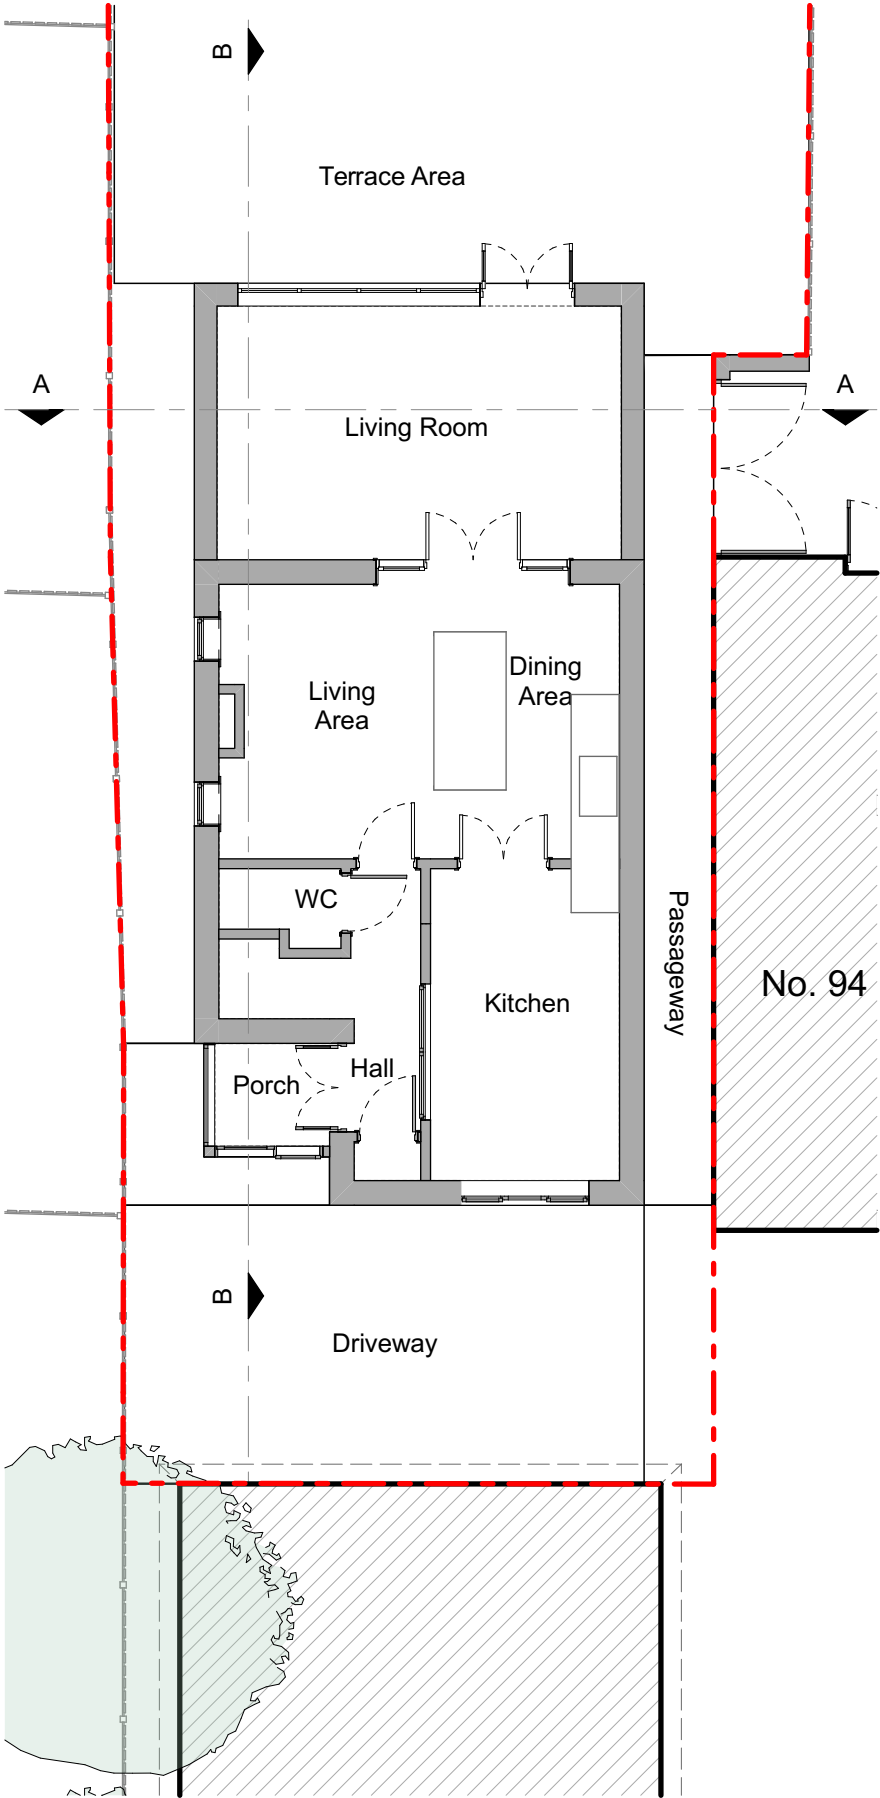

Existing Ground Floor Plan
1:100

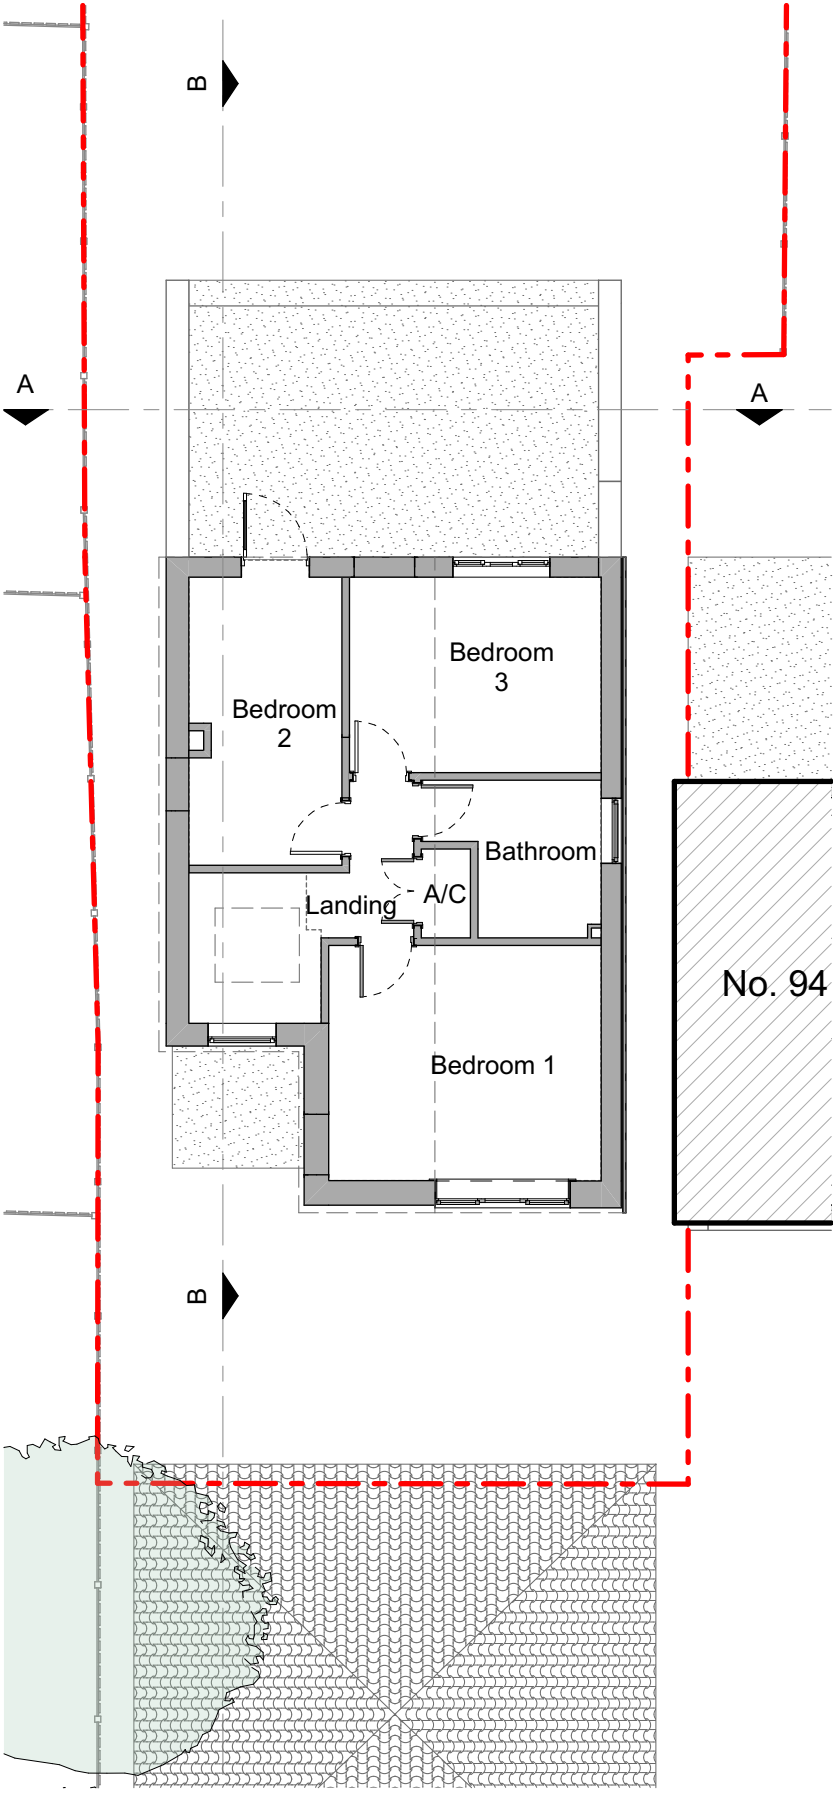


Existing First Floor Plan
1:100

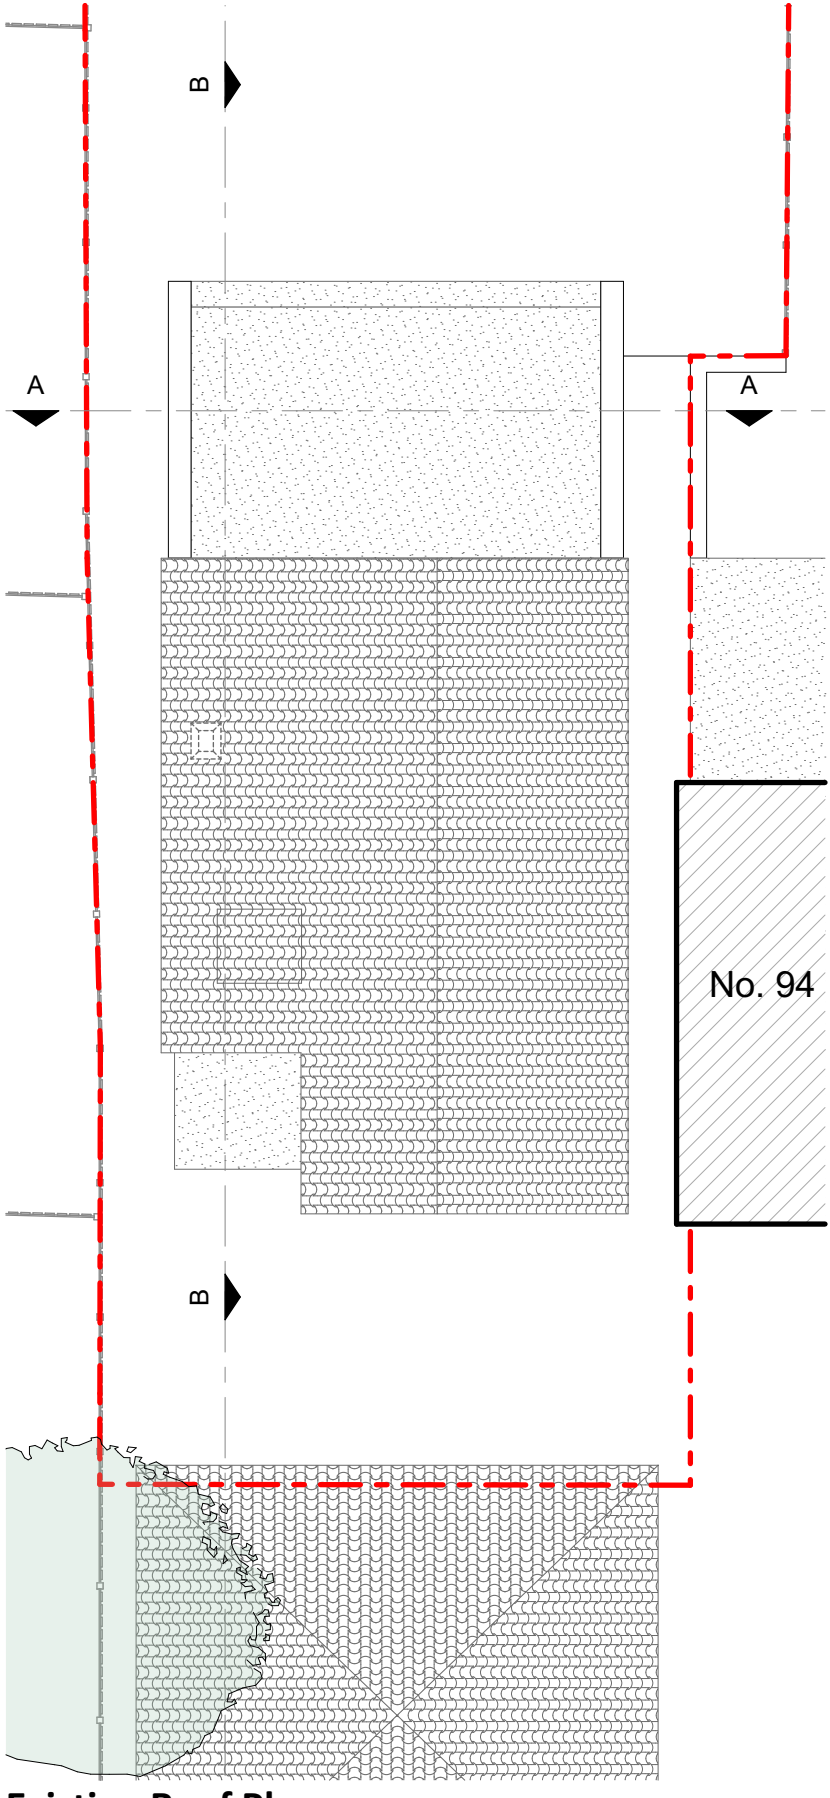

Existing Roof Plan
1:100

BOUNDARY LINE

 

Stage: **Planning**
Drawing: **Existing Floor Plans**

Revision	Date	Details
PL-01	03/03/2021	Pre-Application Advice
PL-02	30/05/2021	Planning Issue

Project **Taleb-94AFairwayAve**
Project Number **1017**
Address **94A Fairway Ave West Drayton
London UB7 7AW**
Project Leader **SOL**
Date **30 May 2021**
Scale **1:100**
Drawing Number **Revision**

031-100 **PL-02**

22 Chestnut Avenue,
Yiewsley,
West Drayton,
UB78BT


info@rebel-design-studio.com
rebel-design-studio.com




NOTES

ALL DRAWINGS TO BE PRINTED AT 100% SCALE. DO NOT FIT TO PRINTER MARGINS WHEN PRINTING. DO NOT SCALE DIMENSIONS FROM THE DRAWING. USE FIGURED DIMENSIONS ONLY.

1. This drawing is copyright of Rebel Design Studio. Reproduction is only to take place with written authority.
2. These plans are subject to Planning & Building Regulation Approval or any other statute in law before building work commences.
3. Any structural work where mentioned on this drawing is subject to a qualified structural and civil engineer calculations before building work commences.
4. All boundaries are assumed. To be confirmed on site before building work commences.
5. Any discrepancies are to be brought to the attention of Rebel Design Studio for rectification. If in doubt, ASK.
6. Only drawings marked as CONSTRUCTION status can be used to build or manufacture from.
7. All windows and doors shown on schedules and drawings are indicative only and no manufacturing should be carried out until a site survey has been conducted by manufacturer.
8. The survey information shown on this drawing is based on a survey prepared by a third party. Rebel Design Studio accept no responsibility for the accuracy or completeness of the survey.

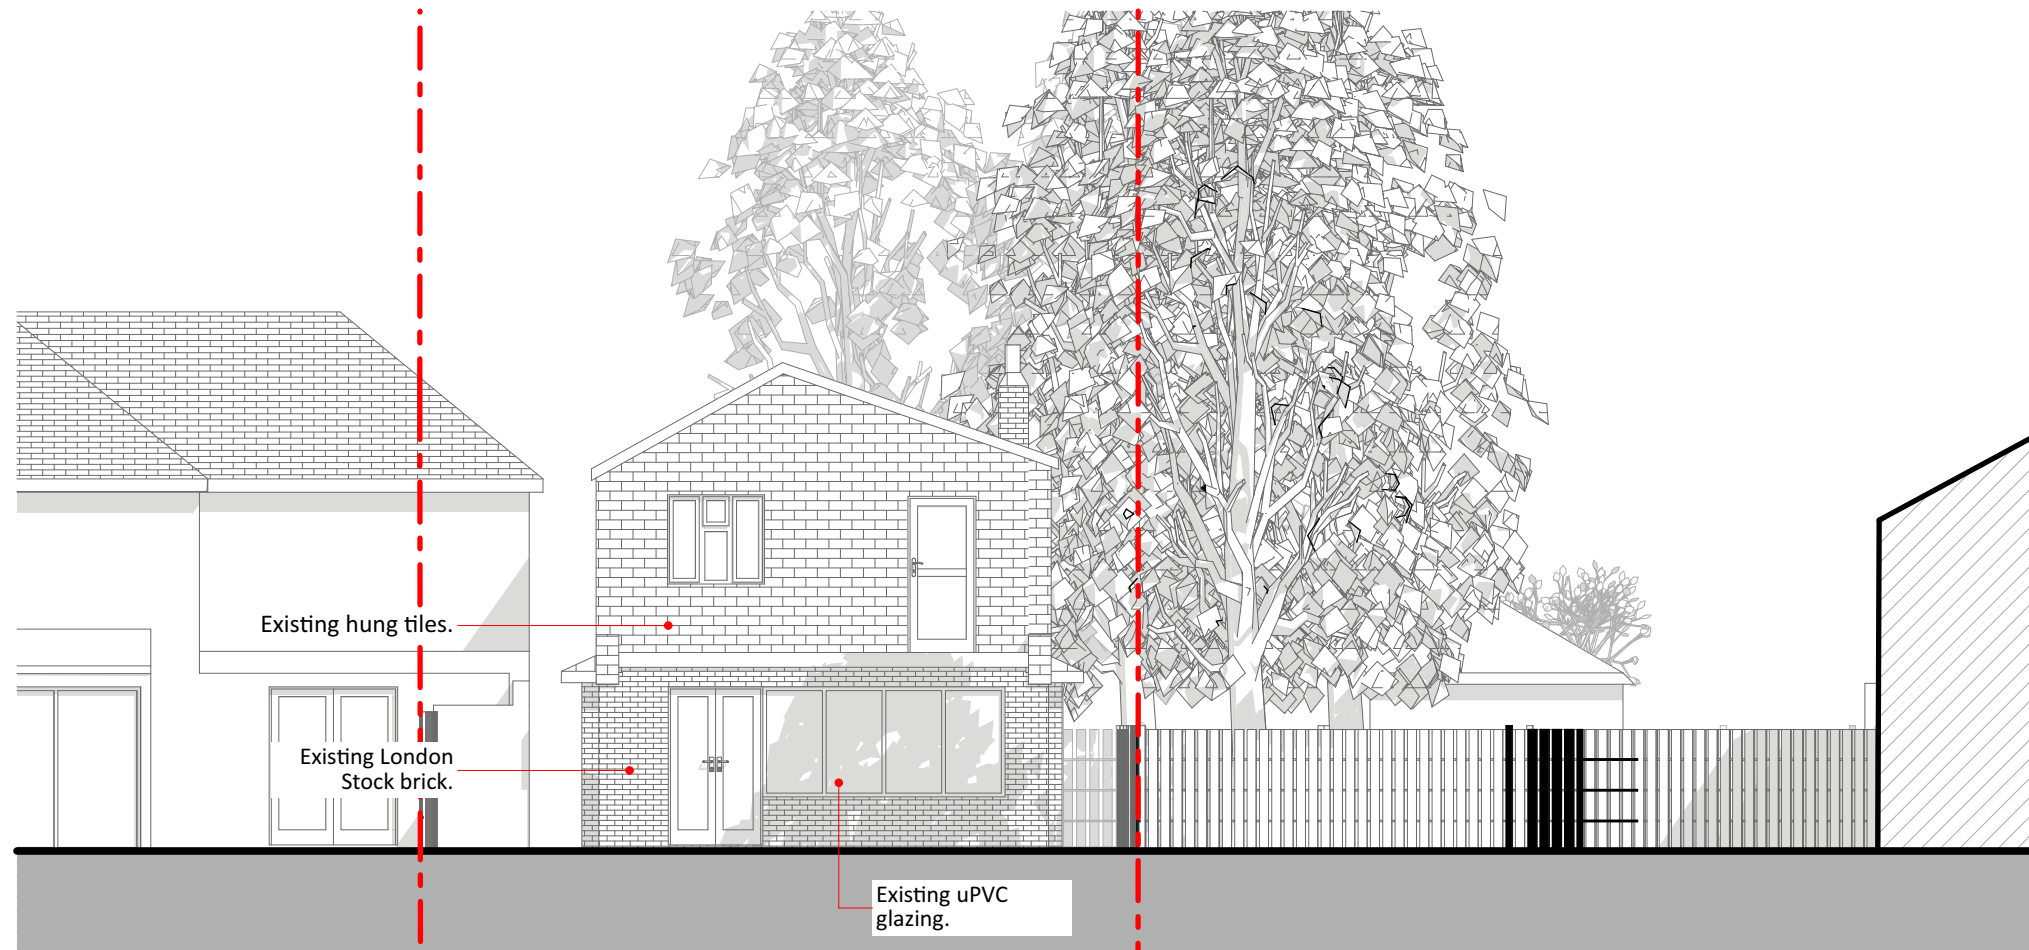

North Elevation
1:100

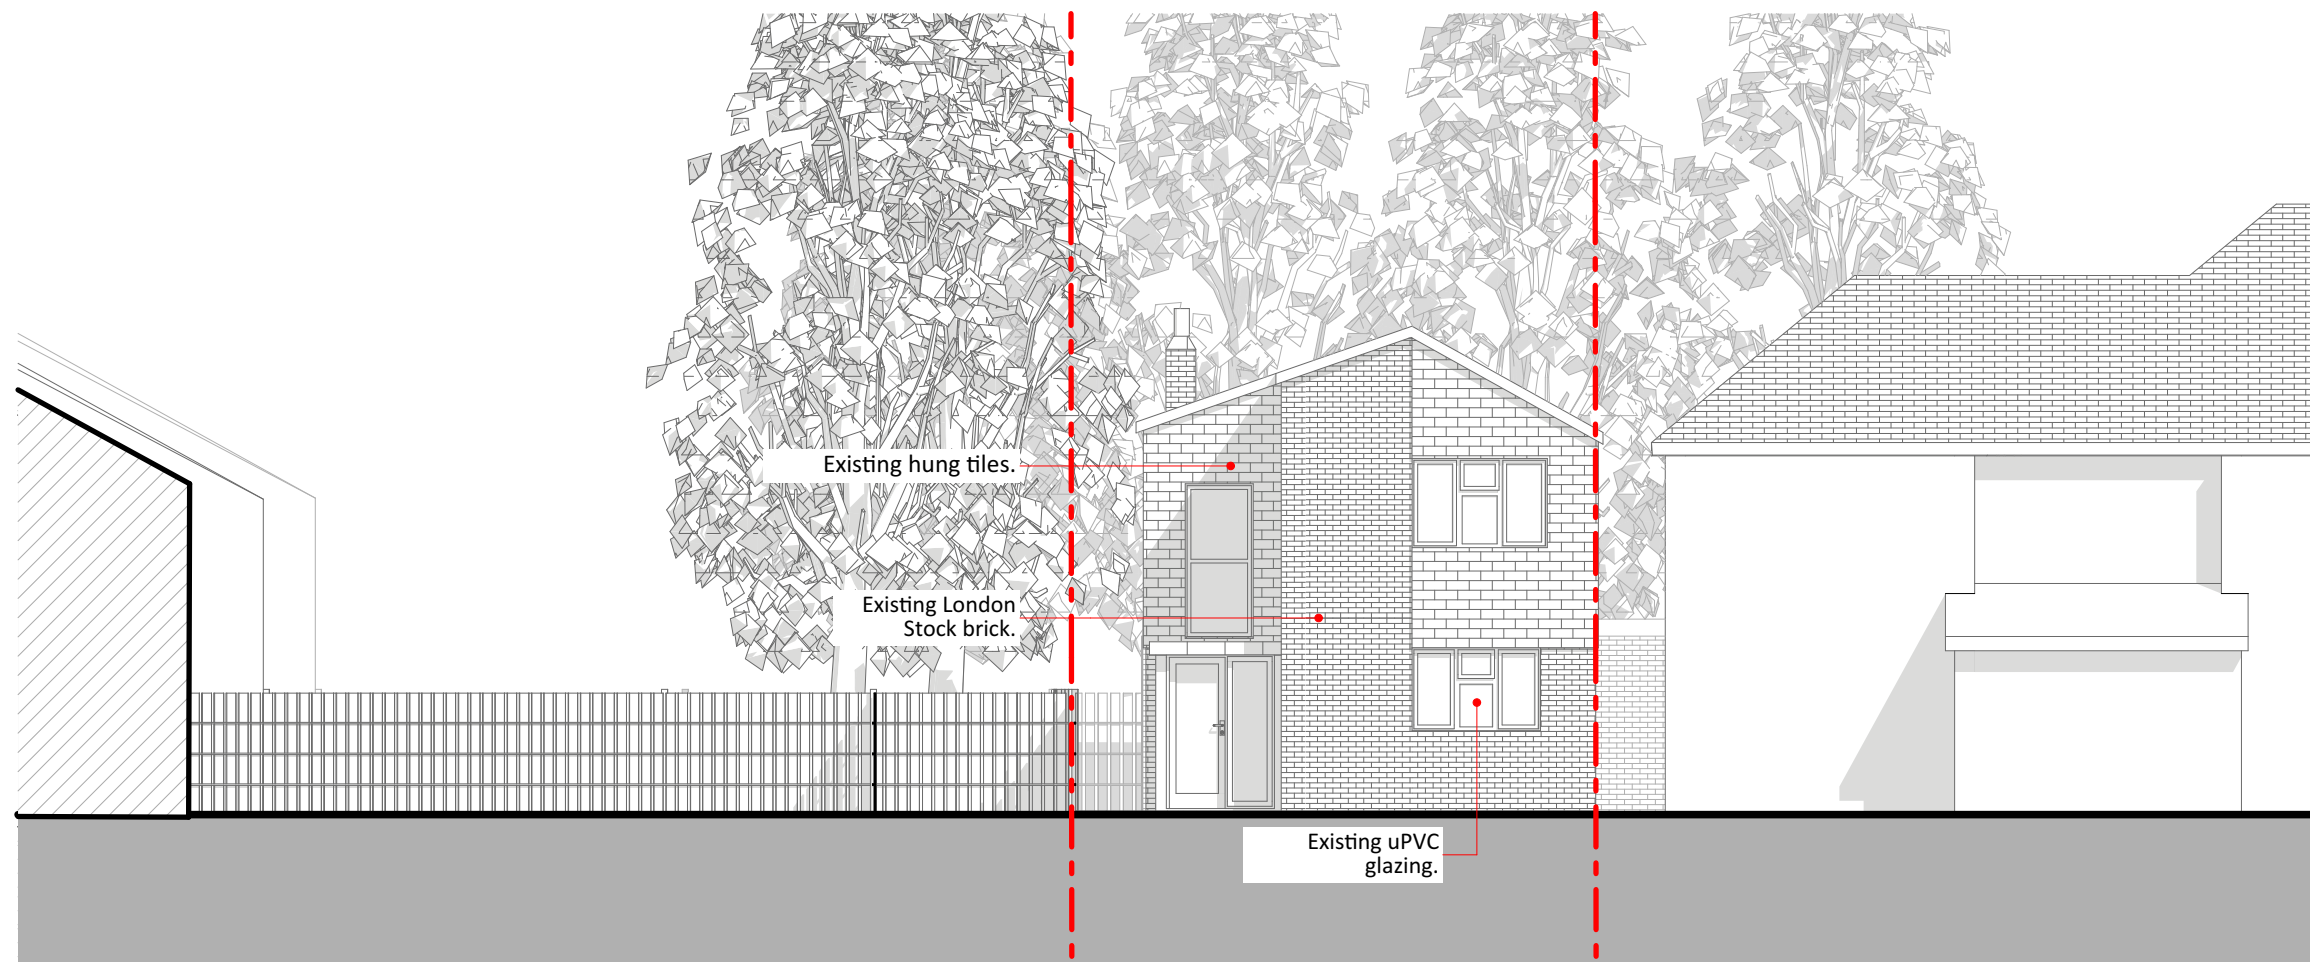

South Elevation
1:100

BOUNDARY LINE

1:100
0 2 4m

Planning
Existing North & South
Elevations

Stage:
Drawing:

Revision	Date	Details
PL-01	03/03/2021	Pre-Application Advice
PL-02	30/05/2021	Planning Issue

Project	Taleb-94AFairwayAve
Project Number	1017
Address	94A Fairway Ave West Drayton London UB7 7AW
Project Leader	SOL
Date	30 May 2021
Scale	1:100
Drawing Number	Revision


032-100

PL-02

22 Chestnut Avenue,
Yiewsley,
West Drayton,
UB78BT


info@rebeldesign-studio.com
rebeldesign-studio.com



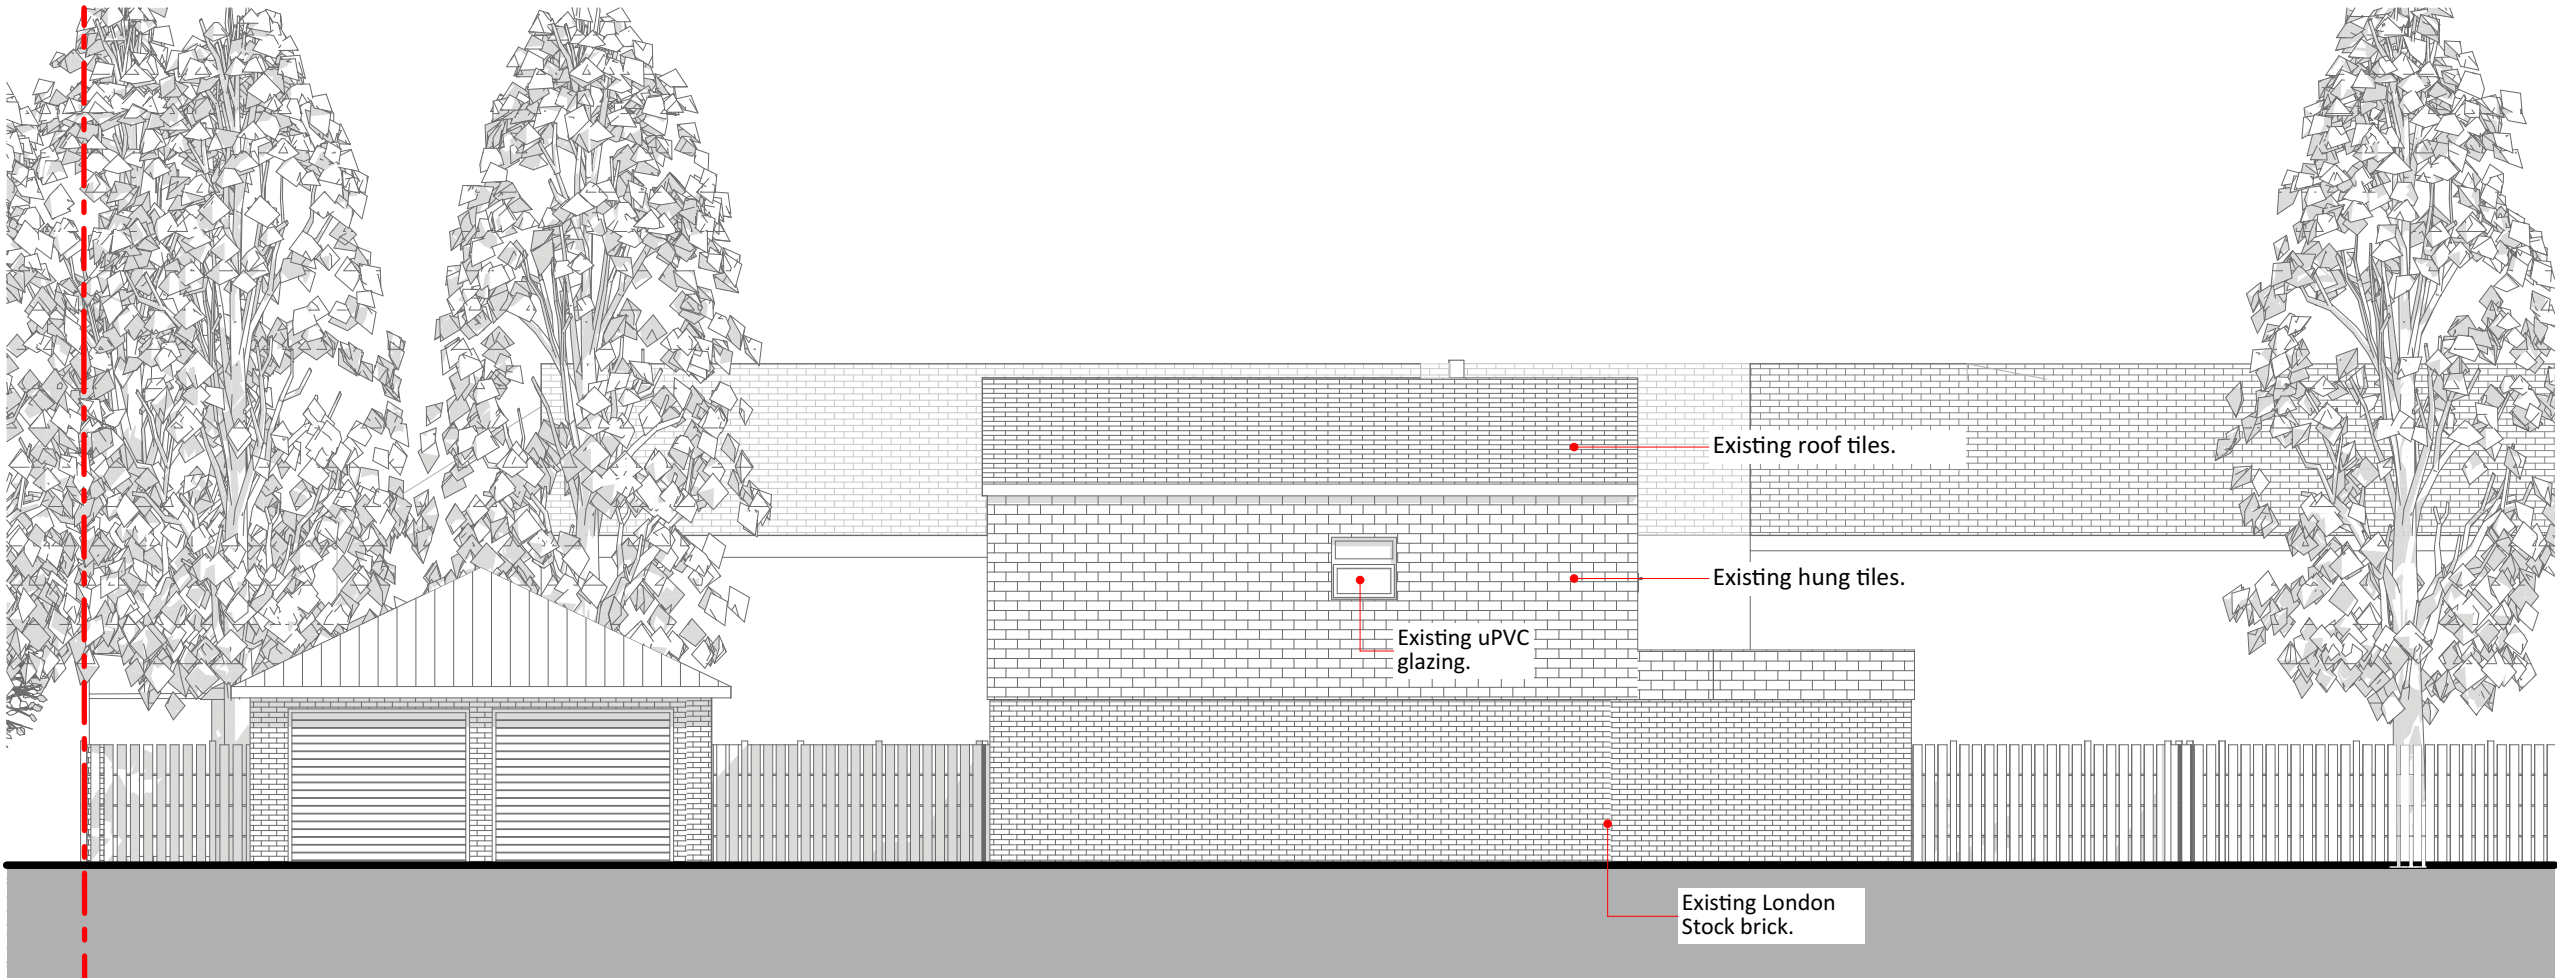

East Elevation

1:100

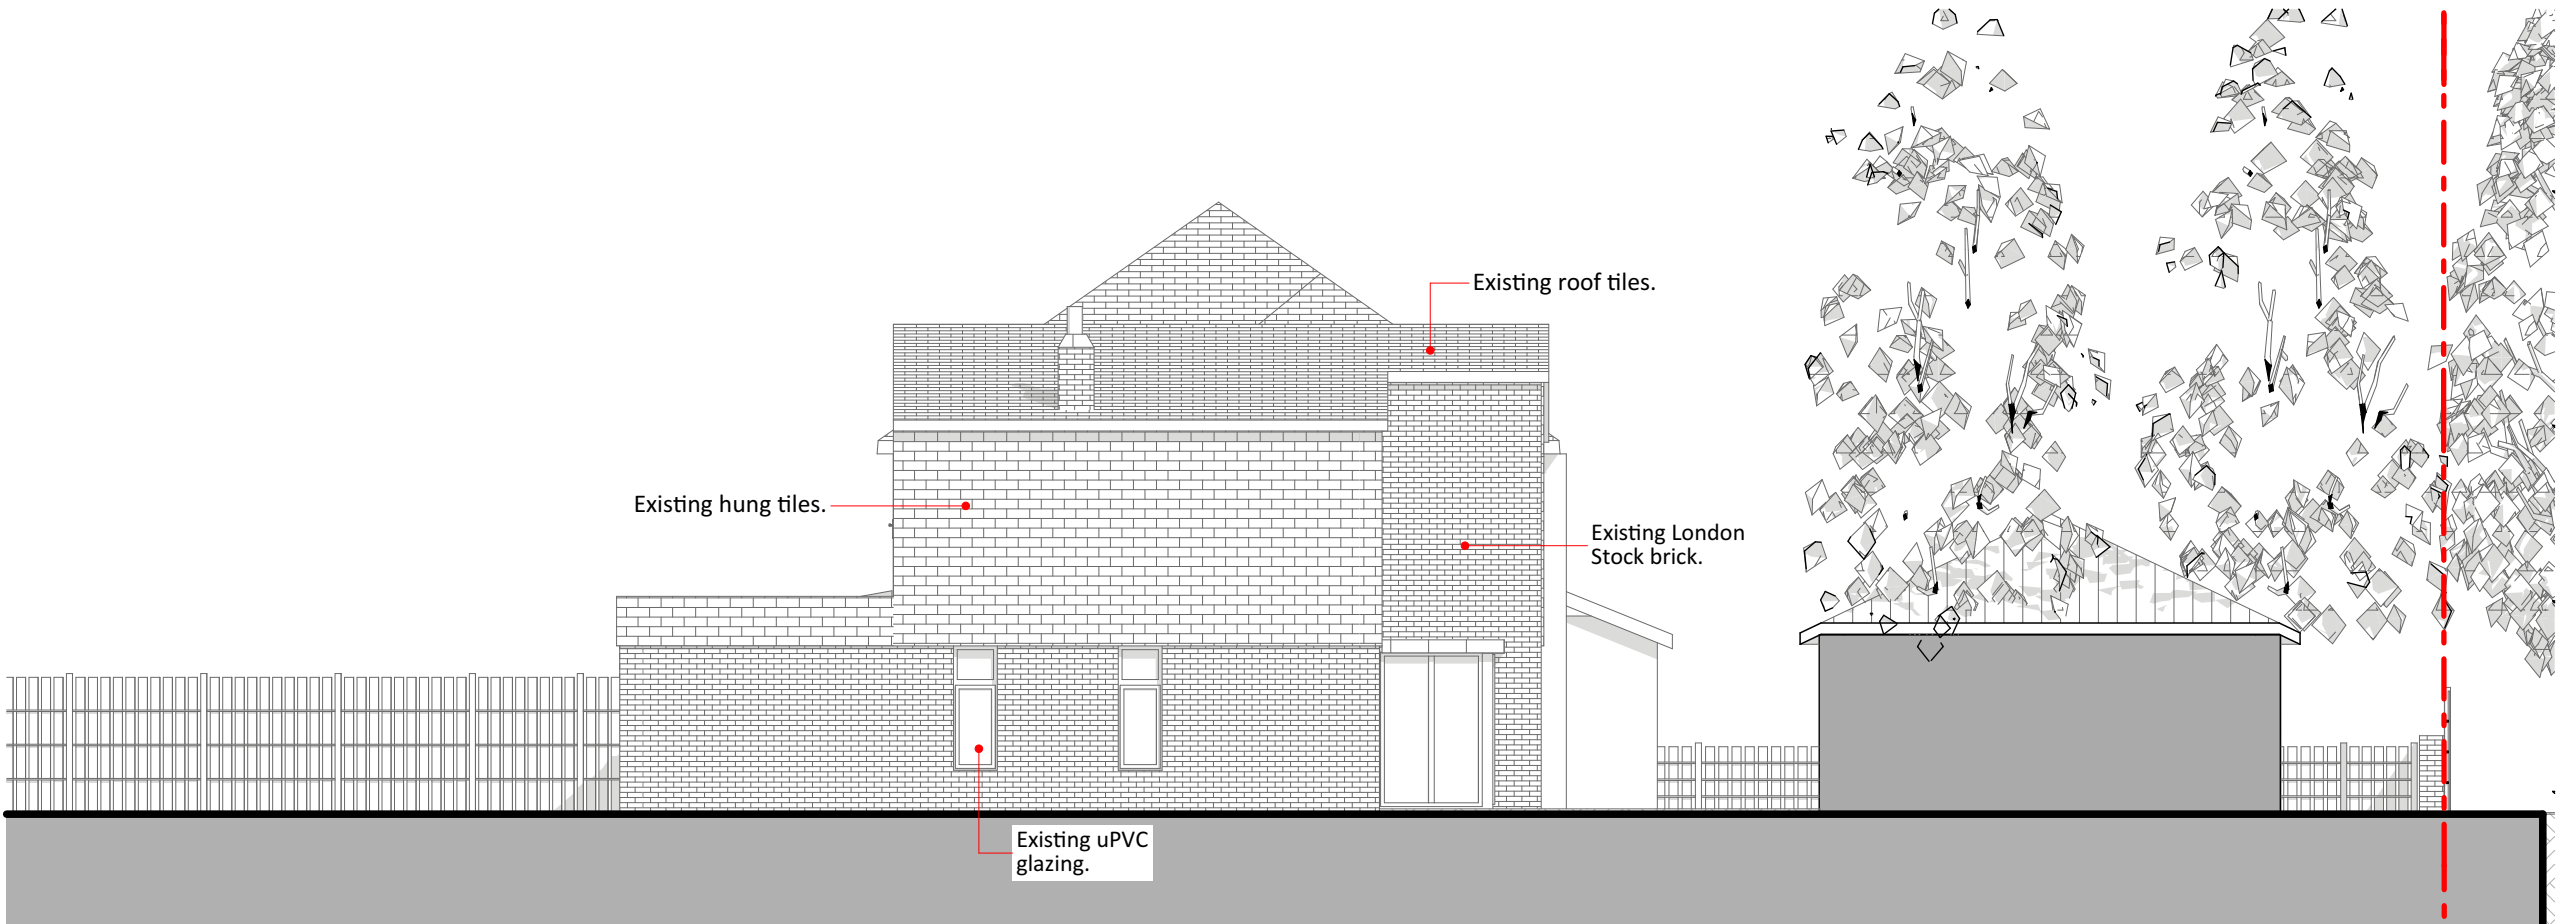

West Elevation

1:100

BOUNDARY LINE

1:100 0 2 4m

NOTES

ALL DRAWINGS TO BE PRINTED AT 100% SCALE. DO NOT FIT TO PRINTER MARGINS WHEN PRINTING. DO NOT SCALE DIMENSIONS FROM THE DRAWING. USE FIGURED DIMENSIONS ONLY.

1. This drawing is copyright of Rebel Design Studio. Reproduction is only to take place with written authority.
2. These plans are subject to Planning & Building Regulation Approval or any other statute in law before building work commences.
3. Any structural work where mentioned on this drawing is subject to a qualified structural and civil engineer calculations before building work commences.
4. All boundaries are assumed. To be confirmed on site before building work commences.
5. Any discrepancies are to be brought to the attention of Rebel Design Studio for rectification. If in doubt, ASK.
6. Only drawings marked as CONSTRUCTION status can be used to build or manufacture from.
7. All windows and doors shown on schedules and drawings are indicative only and no manufacturing should be carried out until a site survey has been conducted by manufacturer.
8. The survey information shown on this drawing is based on a survey prepared by a third party. Rebel Design Studio accept no responsibility for the accuracy or completeness of the survey.

Planning

Stage: Existing East & West Elevations
Drawing:

Revision	Date	Details
PL-01	03/03/2021	Pre-Application Advice
PL-02	30/05/2021	Planning Issue

Project: Taleb-94AFairwayAve
Project Number: 1017
Address: 94A Fairway Ave West Drayton London UB7 7AW
Project Leader: SOL
Date: 30 May 2021
Scale: 1:100
Drawing Number: 032-101
Revision: PL-02

22 Chestnut Avenue,
Yiewsley,
West Drayton,
UB78BT

info@rebeldesign-studio.com
rebeldesign-studio.com

