






Site Block Plan
1:500

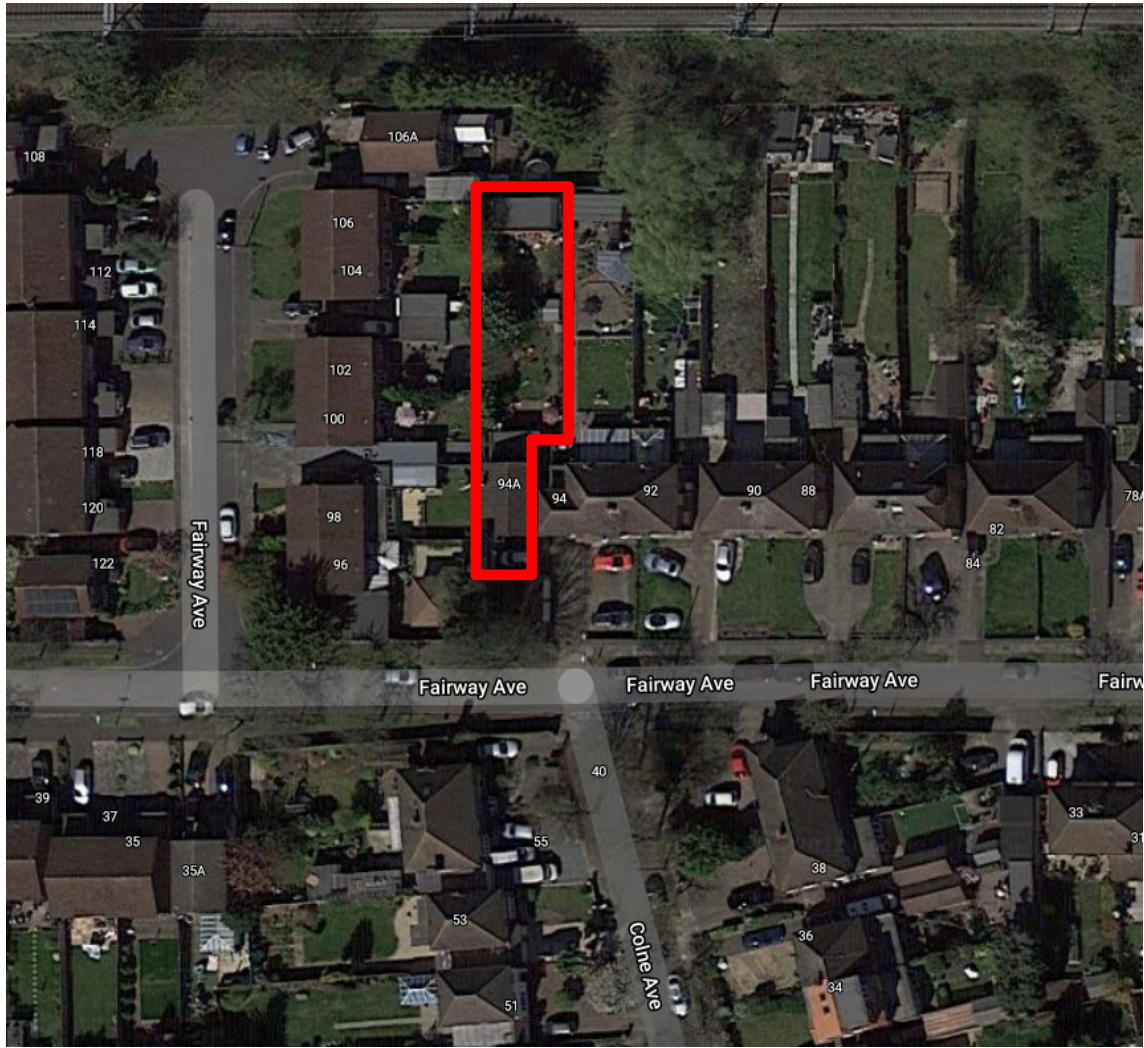

Aerial View
NOT TO SCALE



Ordnance Survey, (c) Crown Copyright 2021. All rights reserved. Licence number 100022432
Site Location Plan
1:1250

  

- NOTES**
- ALL DRAWINGS TO BE PRINTED AT 100% SCALE. DO NOT FIT TO PRINTER MARGINS WHEN PRINTING. DO NOT SCALE DIMENSIONS FROM THE DRAWING. USE FIGURED DIMENSIONS ONLY.
1. This drawing is copyright of Rebel Design Studio. Reproduction is only to take place with written authority.
 2. These plans are subject to Planning & Building Regulation Approval or any other statute in law before building work commences.
 3. Any structural work where mentioned on this drawing is subject to a qualified structural and civil engineer calculations before building work commences.
 4. All boundaries are assumed. To be confirmed on site before building work commences.
 5. Any discrepancies are to be brought to the attention of Rebel Design Studio for rectification. If in doubt, ASK.
 6. Only drawings marked as CONSTRUCTION status can be used to build or manufacture from.
 7. All windows and doors shown on schedules and drawings are indicative only and no manufacturing should be carried out until a site survey has been conducted by manufacturer.
 8. The survey information shown on this drawing is based on a survey prepared by a third party. Rebel Design Studio accept no responsibility for the accuracy or completeness of the survey.

Stage: **Planning**
Drawing: **Site Location & Site Plan**


Revision	Date	Details
PL-01	03/03/2021	Pre-Application Advice
PL-02	30/05/2021	Planning Issue
PL-03	26/07/2021	Revised Planning Issue

Project: **Taleb-94AFairwayAve**
Project Number: **1017**
Address: **94A Fairway Ave West Drayton London UB7 7AW**
Project Leader: **SOL**
Date: **26 July 2021**
Scale: **1:1250, 1:500, 1:200**
Drawing Number: **010-100**
Revision: **PL-03**


22 Chestnut Avenue,
Yiewsley,
West Drayton,
UB78BT

info@rebel-design-studio.com
rebel-design-studio.com



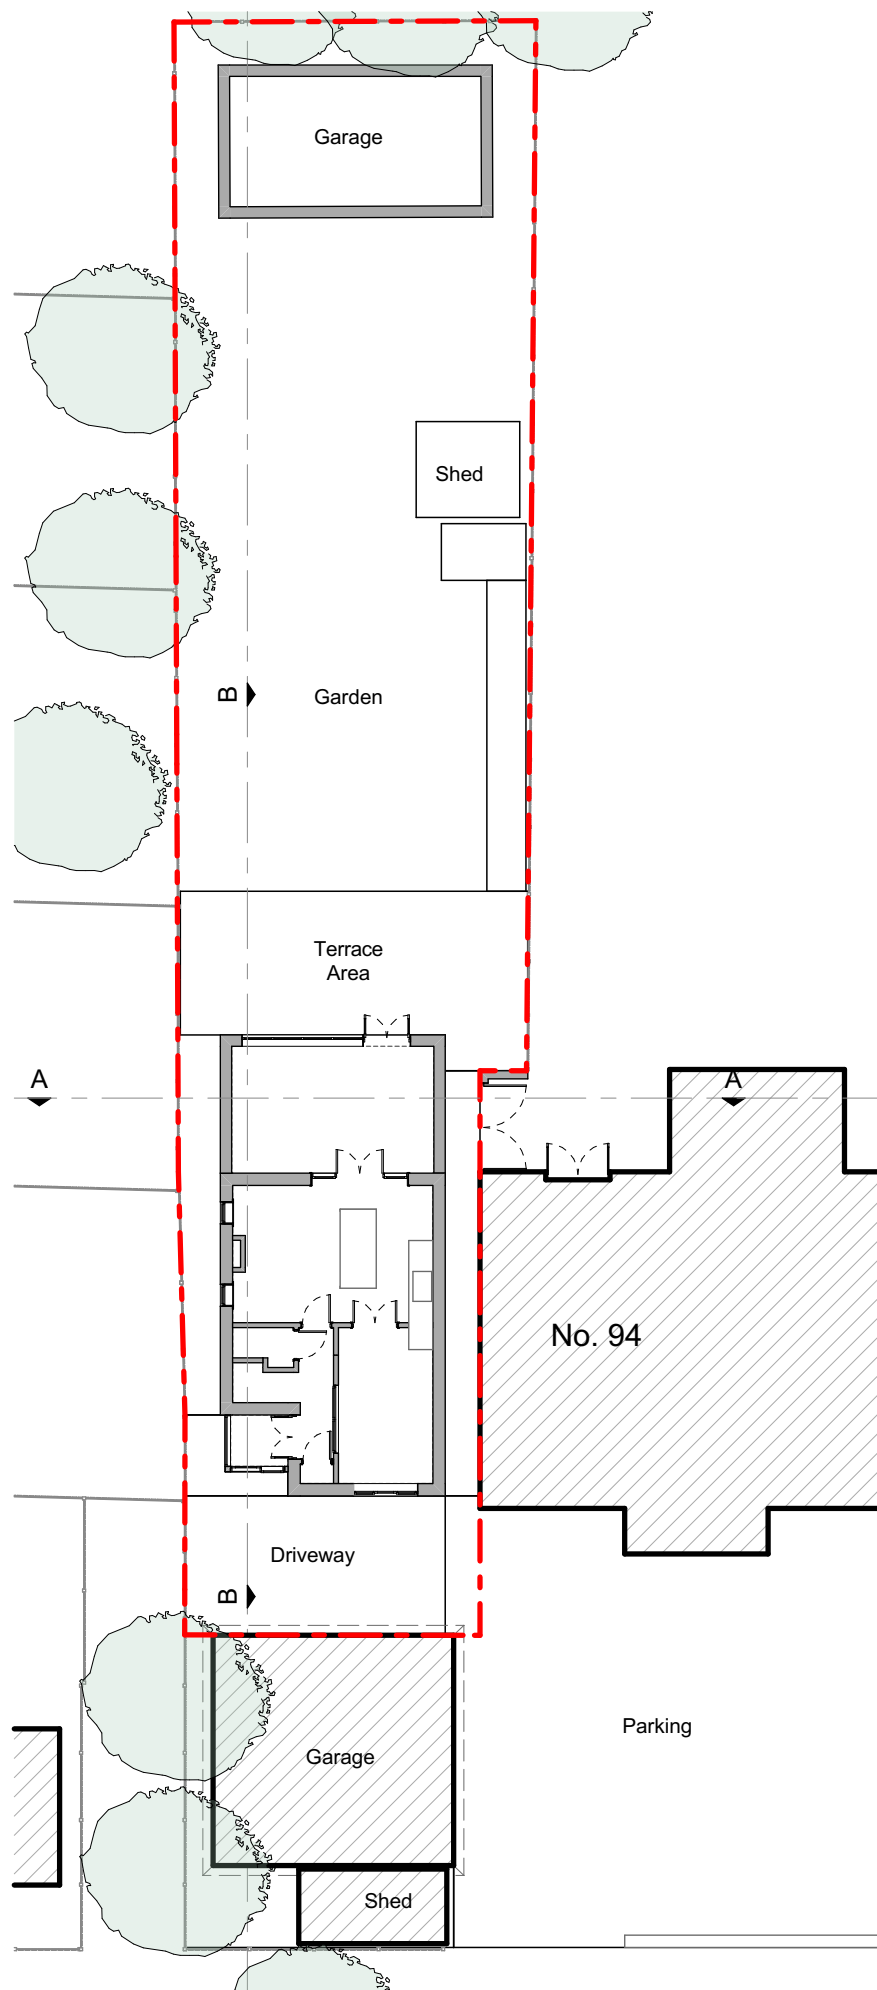


Existing Site Plan
1:200

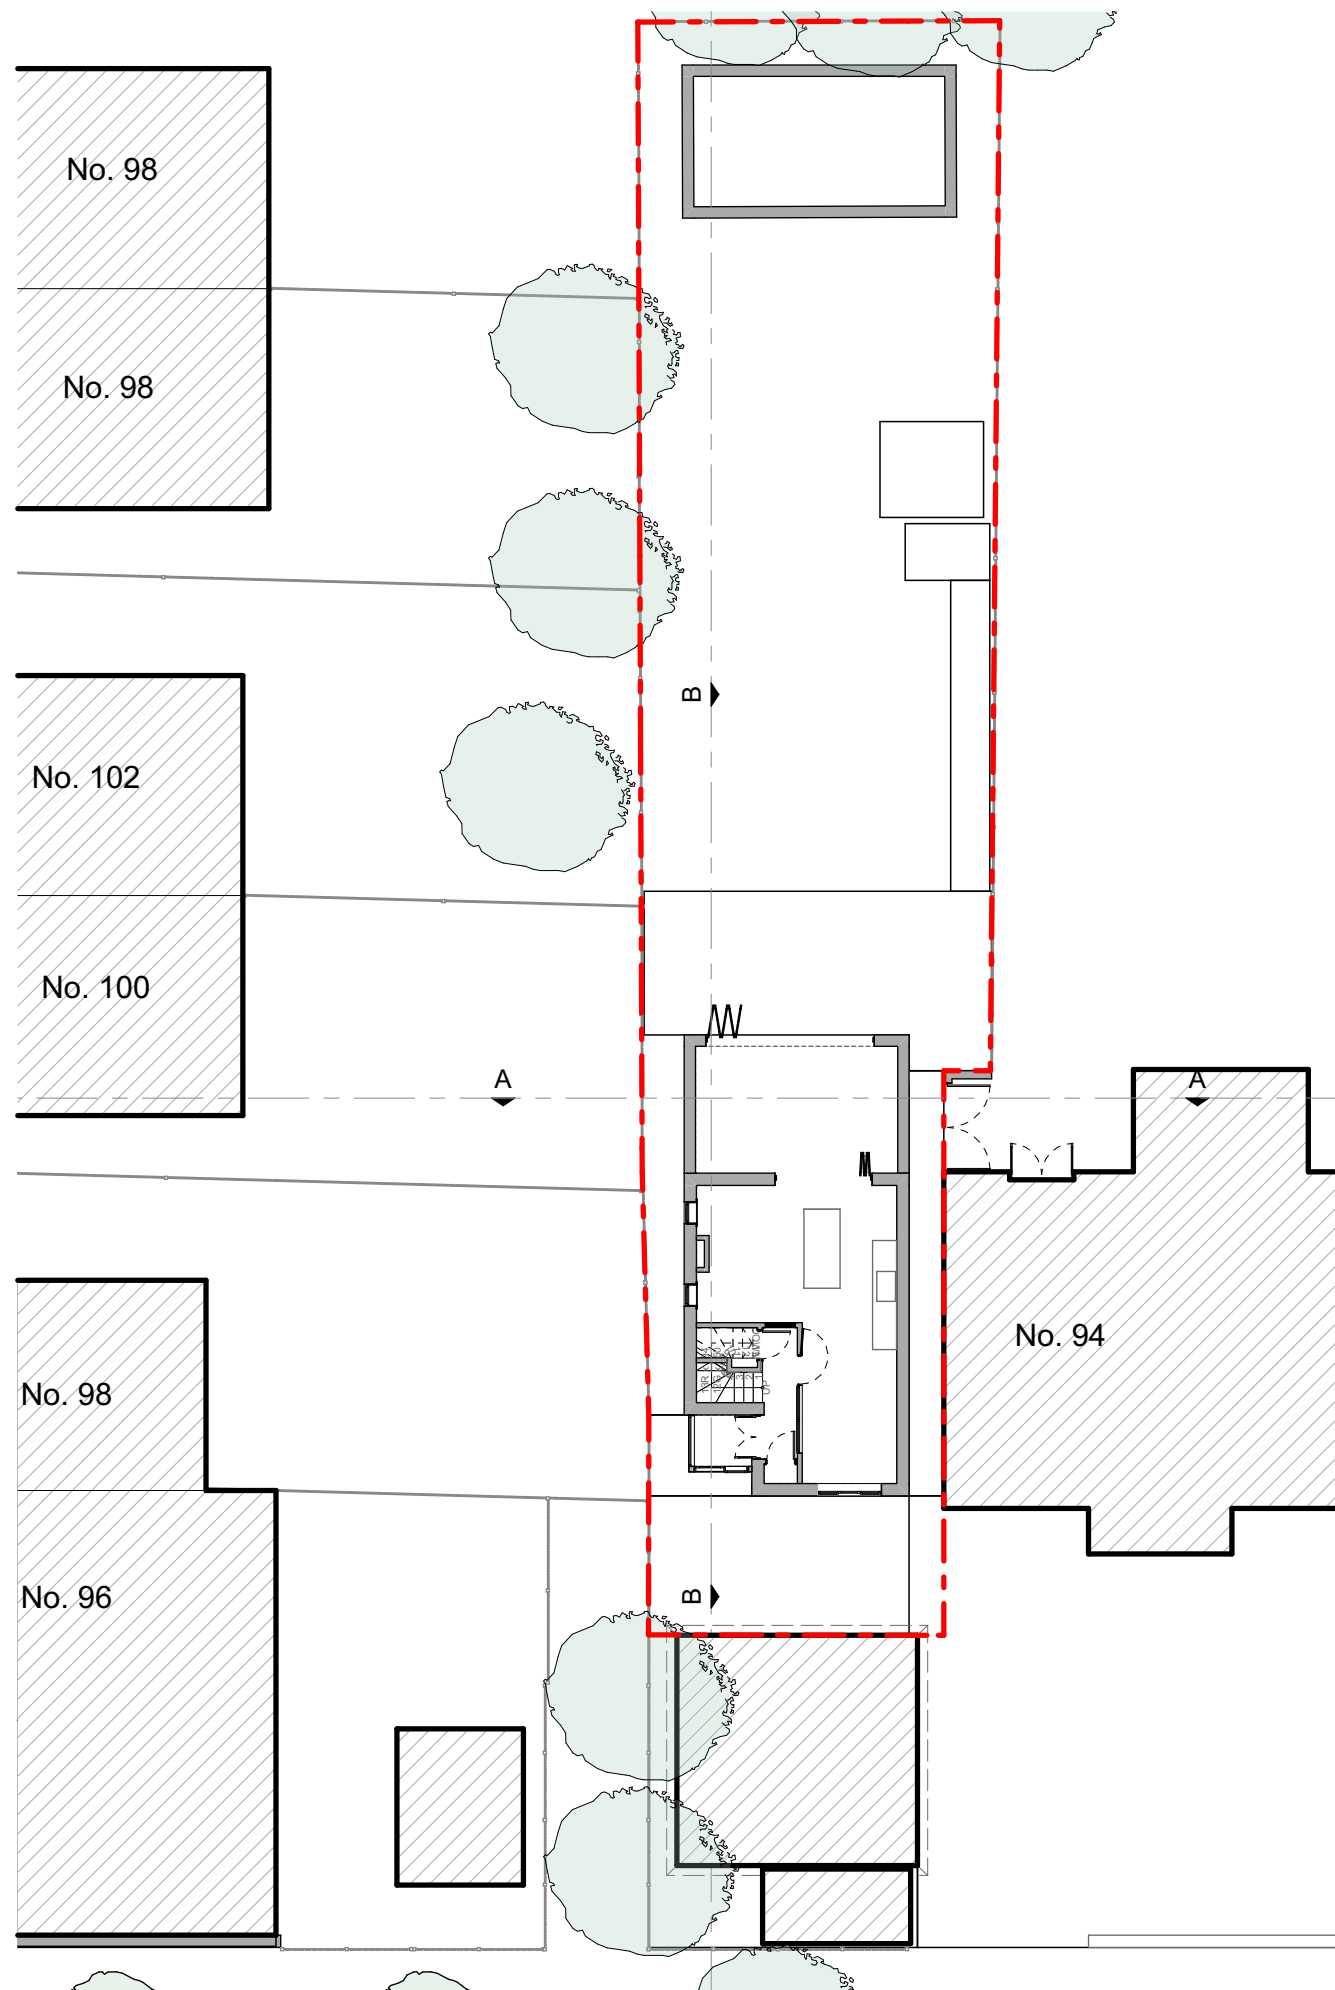

Proposed Site Plan
1:200

1:200 0 2.5 5 7.5 10m

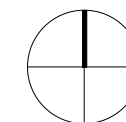

NOTES

ALL DRAWINGS TO BE PRINTED AT 100% SCALE. DO NOT FIT TO PRINTER MARGINS WHEN PRINTING. DO NOT SCALE DIMENSIONS FROM THE DRAWING. USE FIGURED DIMENSIONS ONLY.

1. This drawing is copyright of Rebel Design Studio. Reproduction is only to take place with written authority.
2. These plans are subject to Planning & Building Regulation Approval or any other statute in law before building work commences.
3. Any structural work where mentioned on this drawing is subject to a qualified structural and civil engineer calculations before building work commences.
4. All boundaries are assumed. To be confirmed on site before building work commences.
5. Any discrepancies are to be brought to the attention of Rebel Design Studio for rectification. If in doubt, ASK.
6. Only drawings marked as CONSTRUCTION status can be used to build or manufacture from.
7. All windows and doors shown on schedules and drawings are indicative only and no manufacturing should be carried out until a site survey has been conducted by manufacturer.
8. The survey information shown on this drawing is based on a survey prepared by a third party. Rebel Design Studio accept no responsibility for the accuracy or completeness of the survey.

BOUNDARY LINE

Planning Existing & Proposed Site Plans

Revision	Date	Details
PL-02	30/05/2021	Planning Issue
PL-03	26/07/2021	Revised Planning Issue

Project	Taleb-94A Fairway Ave
Project Number	1017
Address	94A Fairway Ave West Drayton London UB7 7AW
Project Leader	SOL
Date	26 July 2021
Scale	1:200
Drawing Number	Revision


021-100

PL-03

22 Chestnut Avenue,
Yiewsley,
West Drayton,
UB7 8BT

info@rebel-design-studio.com
rebel-design-studio.com



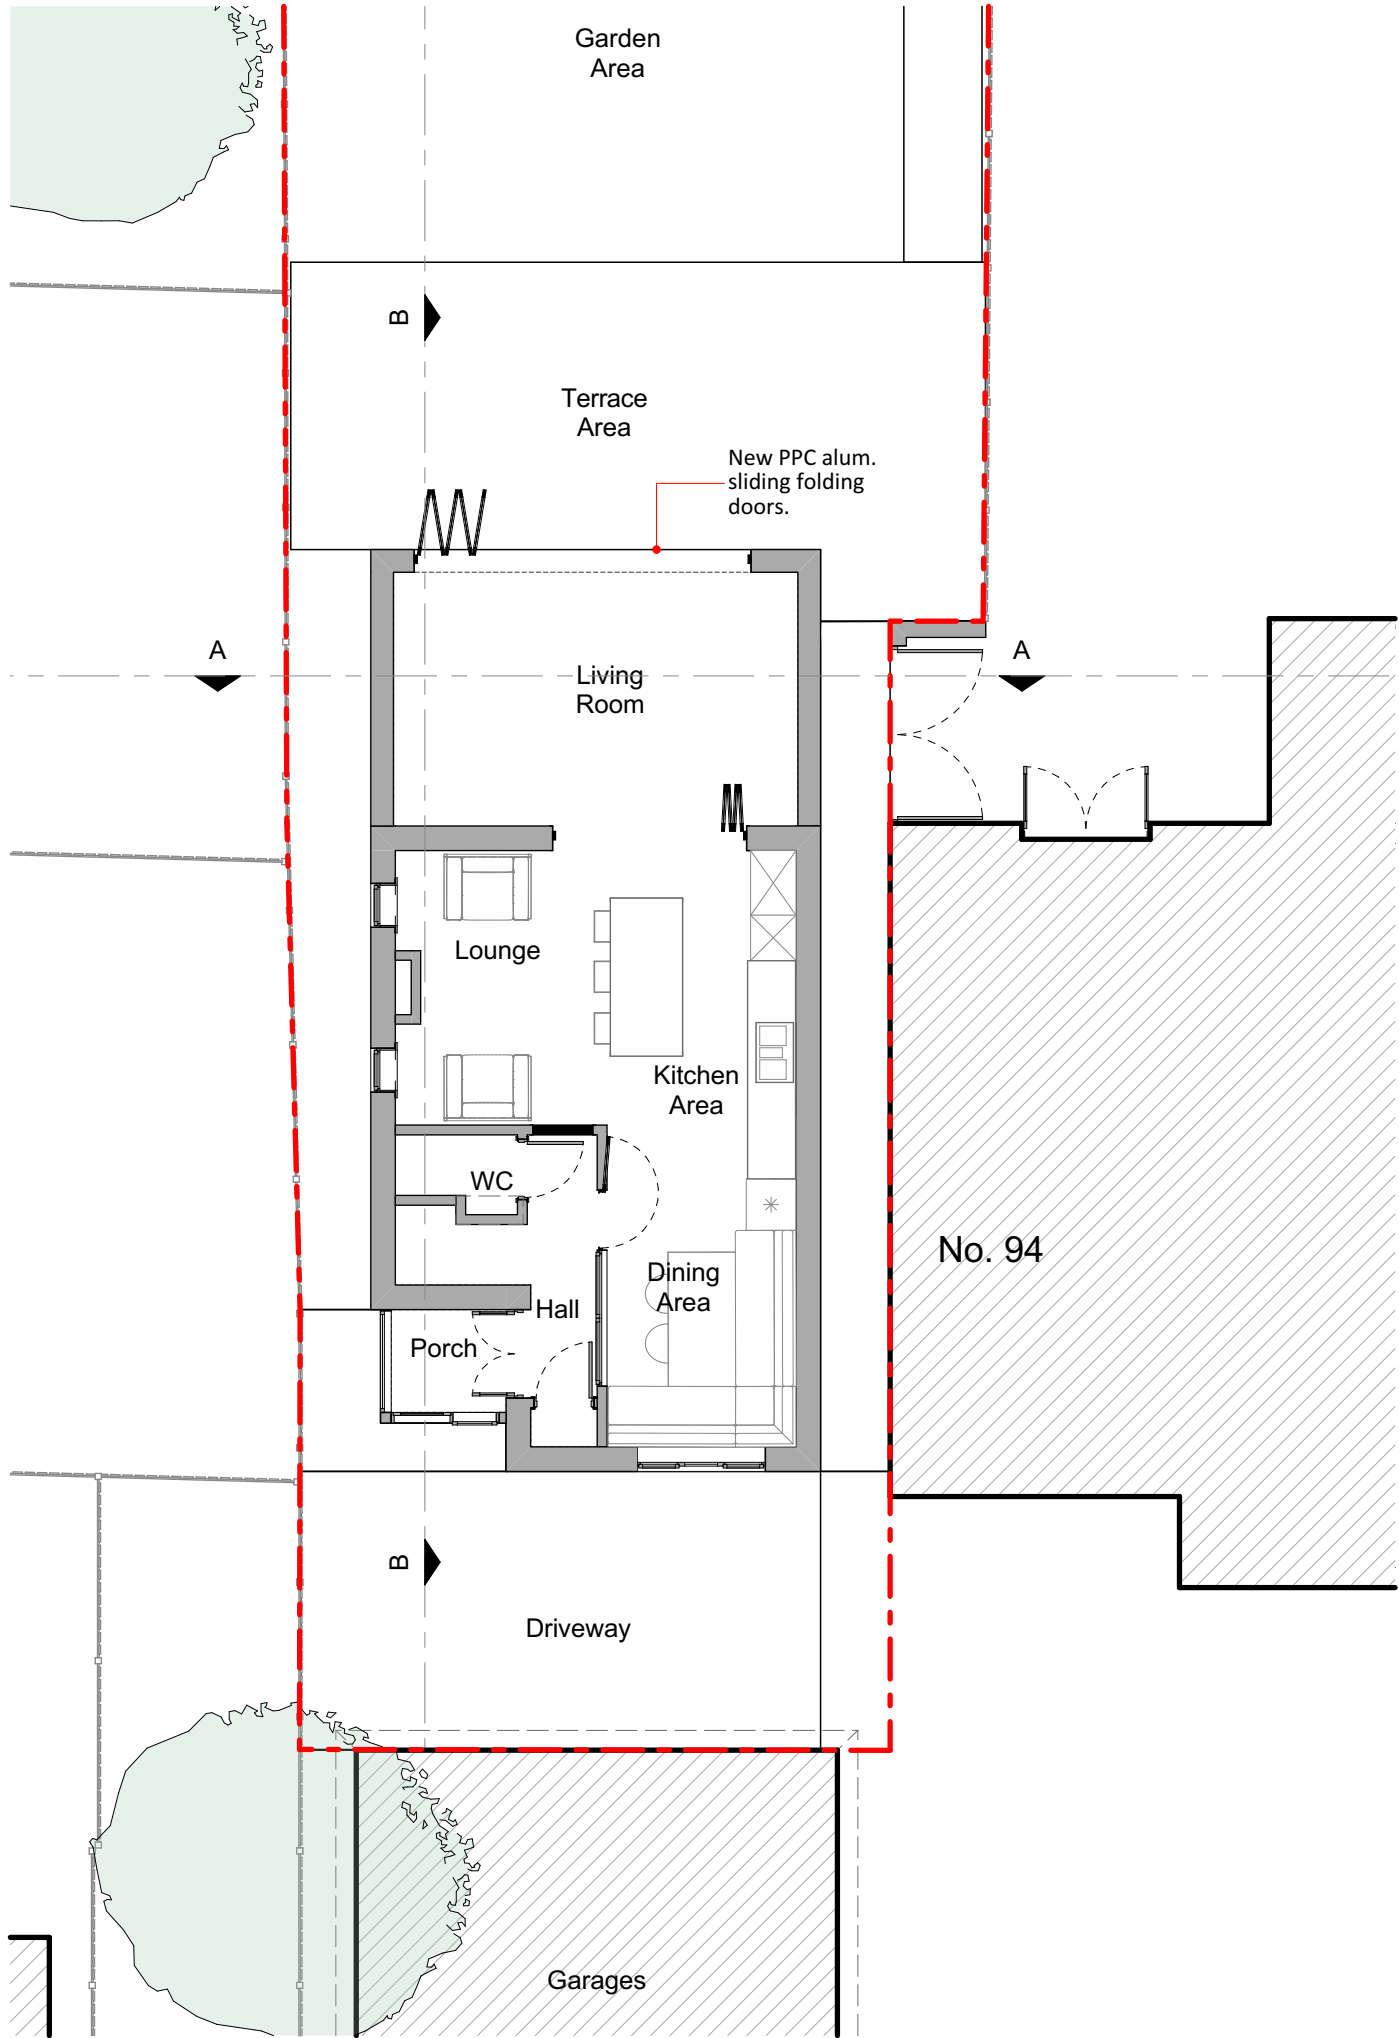

NOTES

ALL DRAWINGS TO BE PRINTED AT 100% SCALE. DO NOT FIT TO PRINTER MARGINS WHEN PRINTING. DO NOT SCALE DIMENSIONS FROM THE DRAWING. USE FIGURED DIMENSIONS ONLY.

1. This drawing is copyright of Rebel Design Studio. Reproduction is only to take place with written authority.
2. These plans are subject to Planning & Building Regulation Approval or any other statute in law before building work commences.
3. Any structural work where mentioned on this drawing is subject to a qualified structural and civil engineer calculations before building work commences.
4. All boundaries are assumed. To be confirmed on site before building work commences.
5. Any discrepancies are to be brought to the attention of Rebel Design Studio for rectification. If in doubt, ASK.
6. Only drawings marked as CONSTRUCTION status can be used to build or manufacture from.
7. All windows and doors shown on schedules and drawings are indicative only and no manufacturing should be carried out until a site survey has been conducted by manufacturer.
8. The survey information shown on this drawing is based on a survey prepared by a third party. Rebel Design Studio accept no responsibility for the accuracy or completeness of the survey.

Planning

Stage: Drawing: Proposed Ground Floor Plan

Revision	Date	Details
PL-02	30/05/2021	Planning Issue
PL-03	26/07/2021	Revised Planning Issue


Project: Taleb-94AFairwayAve
Project Number: 1017
Address: 94A Fairway Ave West Drayton London UB7 7AW
Project Leader: SOL
Date: 26 July 2021
Scale: 1:100
Drawing Number: 051-100
Revision: PL-03


22 Chestnut Avenue,
Yiewsley,
West Drayton,
UB78BT

info@rebeldesign-studio.com
rebeldesign-studio.com




Proposed Ground Floor Plan
1:100

 


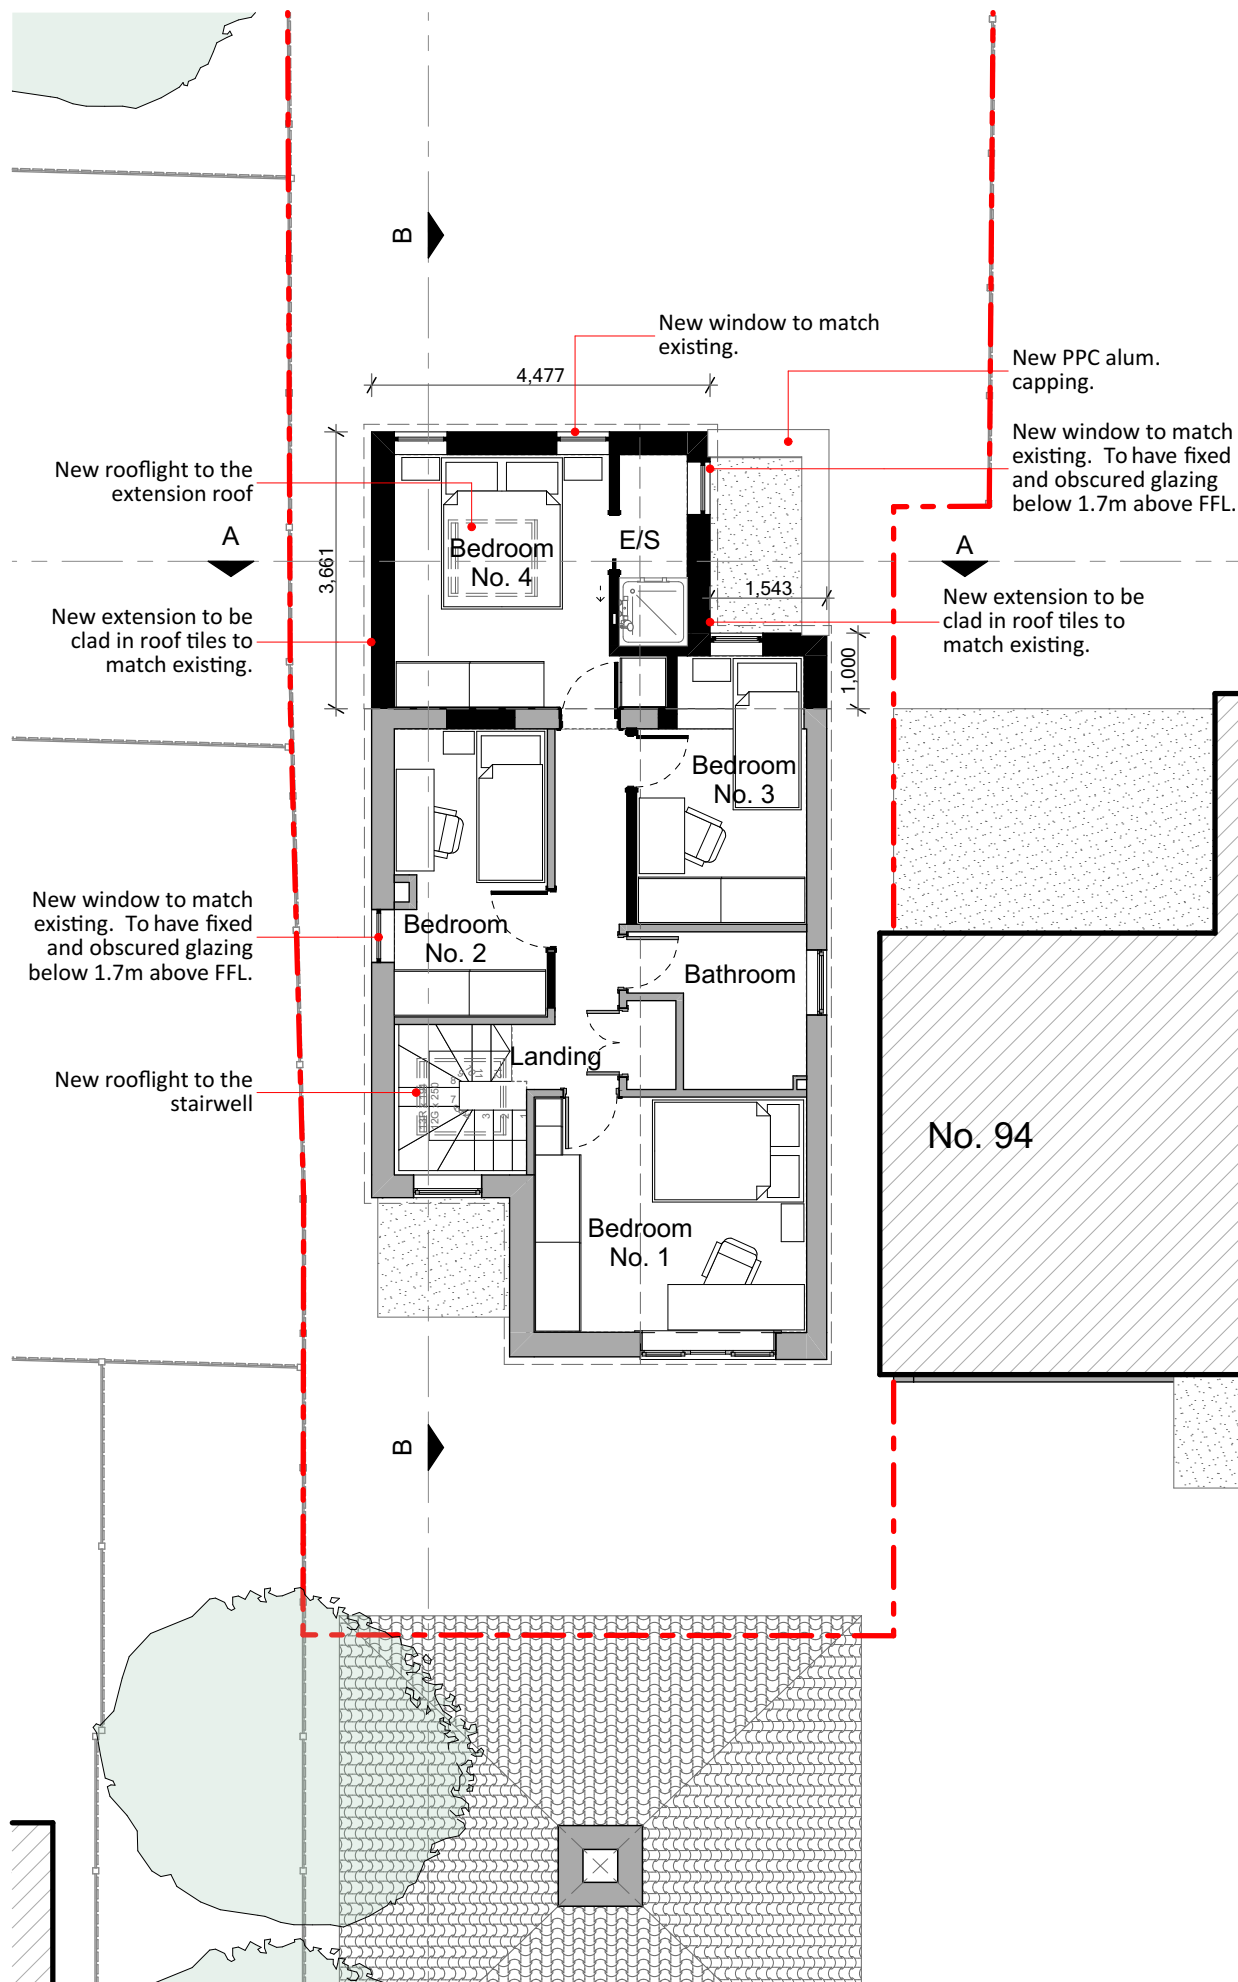

Proposed First Floor Plan
1:100

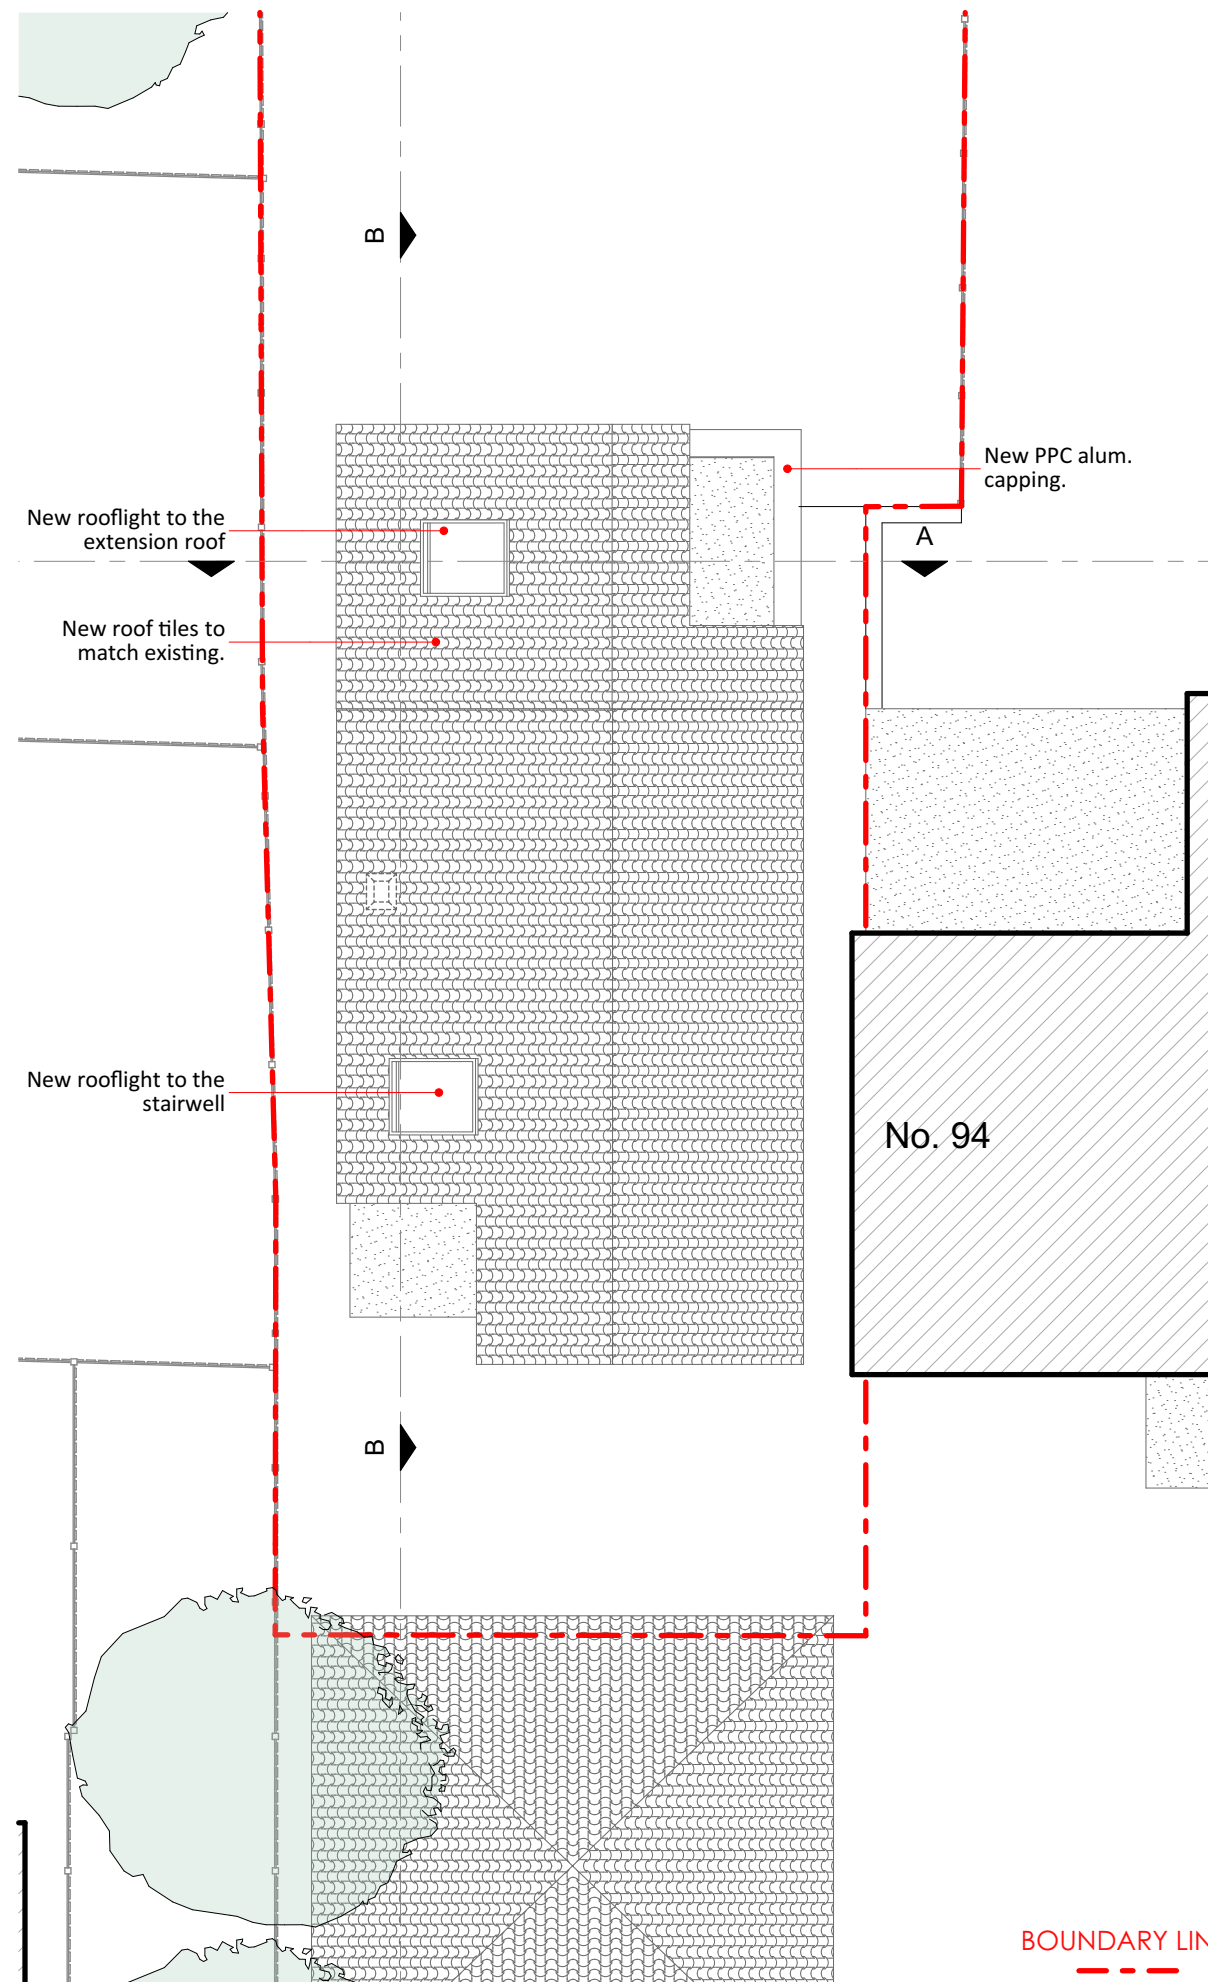

Proposed Roof Plan
1:100

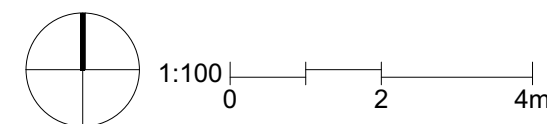

NOTES

ALL DRAWINGS TO BE PRINTED AT 100% SCALE. DO NOT FIT TO PRINTER MARGINS WHEN PRINTING. DO NOT SCALE DIMENSIONS FROM THE DRAWING. USE FIGURED DIMENSIONS ONLY.

1. This drawing is copyright of Rebel Design Studio. Reproduction is only to take place with written authority.
2. These plans are subject to Planning & Building Regulation Approval or any other statute in law before building work commences.
3. Any structural work where mentioned on this drawing is subject to a qualified structural and civil engineer calculations before building work commences.
4. All boundaries are assumed. To be confirmed on site before building work commences.
5. Any discrepancies are to be brought to the attention of Rebel Design Studio for rectification. If in doubt, ASK.
6. Only drawings marked as CONSTRUCTION status can be used to build or manufacture from.
7. All windows and doors shown on schedules and drawings are indicative only and no manufacturing should be carried out until a site survey has been conducted by manufacturer.
8. The survey information shown on this drawing is based on a survey prepared by a third party. Rebel Design Studio accept no responsibility for the accuracy or completeness of the survey.

Planning

Stage: **Proposed First Floor & Roof Plans**
Drawing:

Revision	Date	Details
PL-02	30/05/2021	Planning Issue
PL-03	26/07/2021	Revised Planning Issue

Project: **Taleb-94A Fairway Ave**
Project Number: **1017**
Address: **94A Fairway Ave West Drayton London UB7 7AW**
Project Leader: **SOL**
Date: **26 July 2021**
Scale: **1:100**
Drawing Number: **Revision**


051-101

PL-03


22 Chestnut Avenue,
Yiewsley,
West Drayton,
UB7 8BT

info@rebel-design-studio.com
rebel-design-studio.com



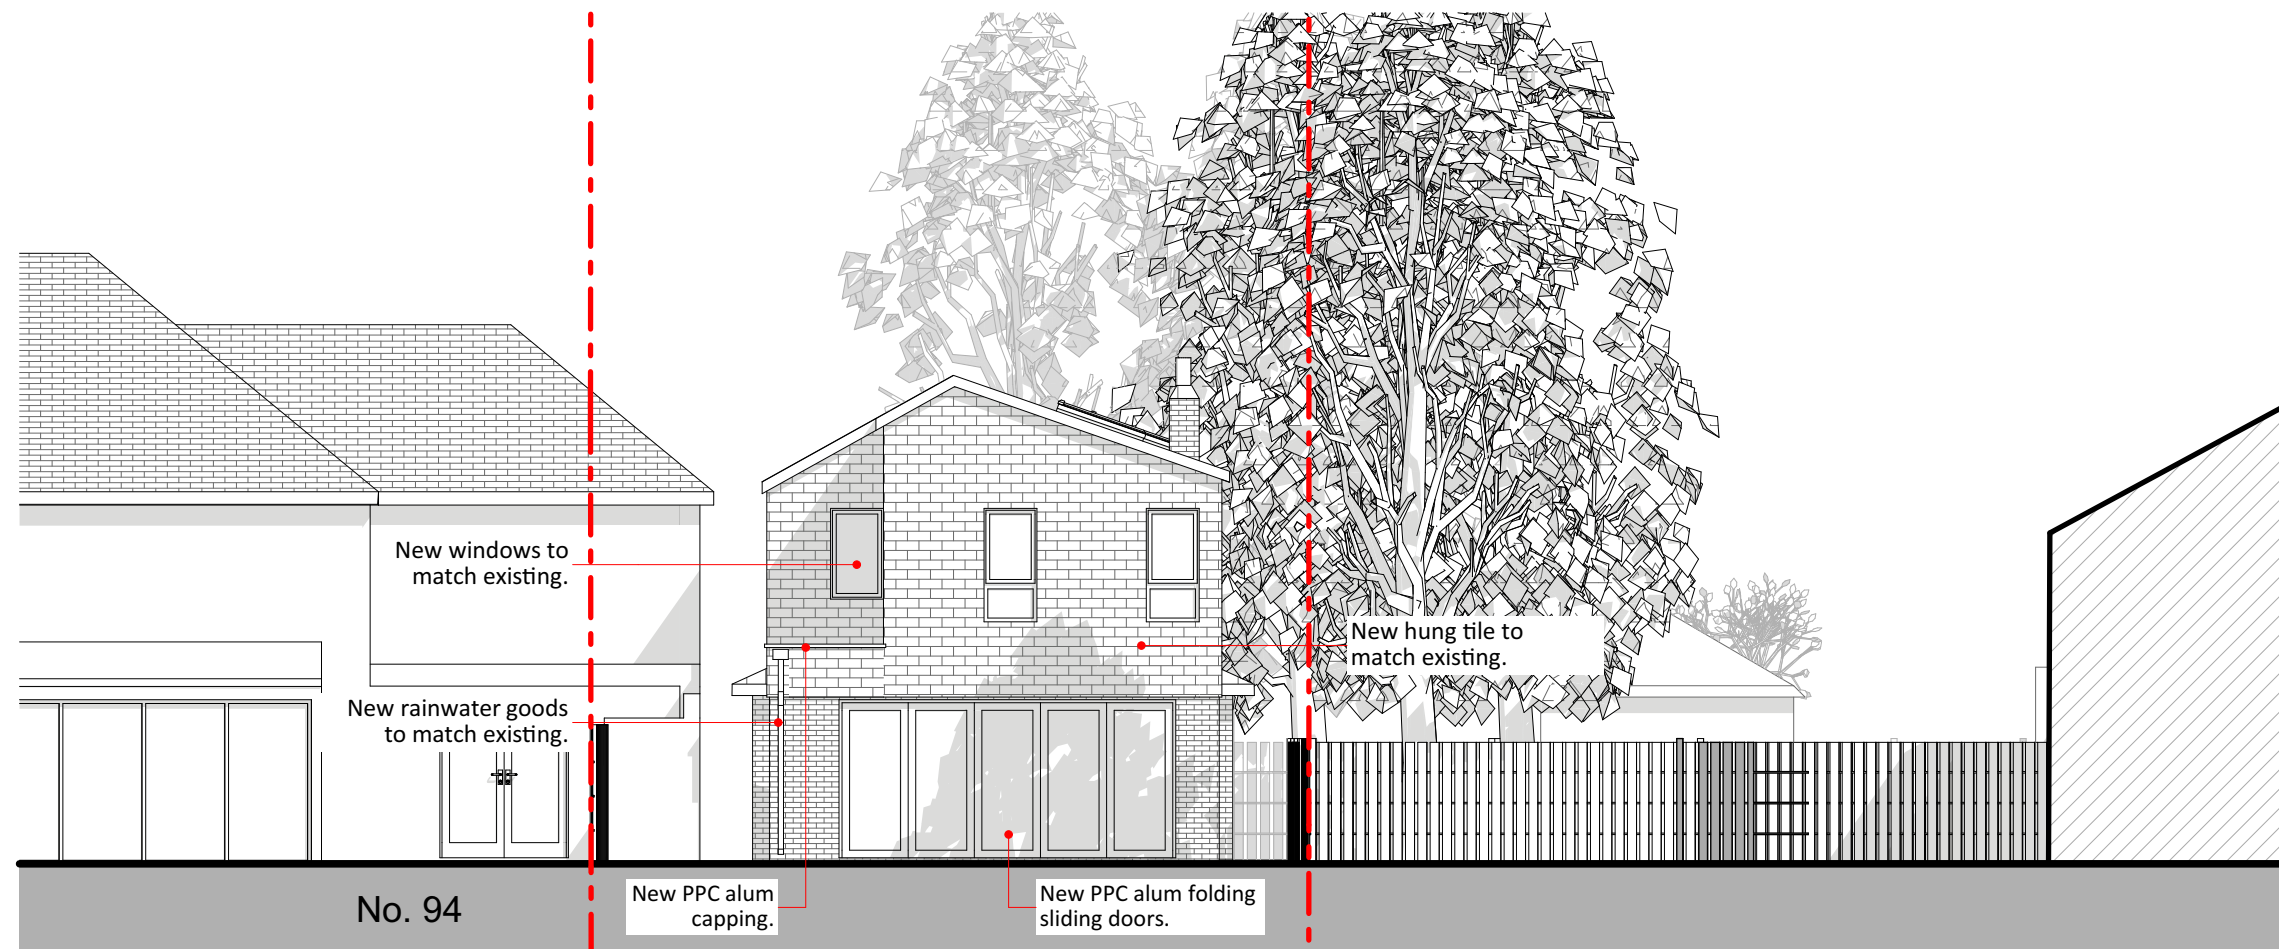

North Elevation
1:100

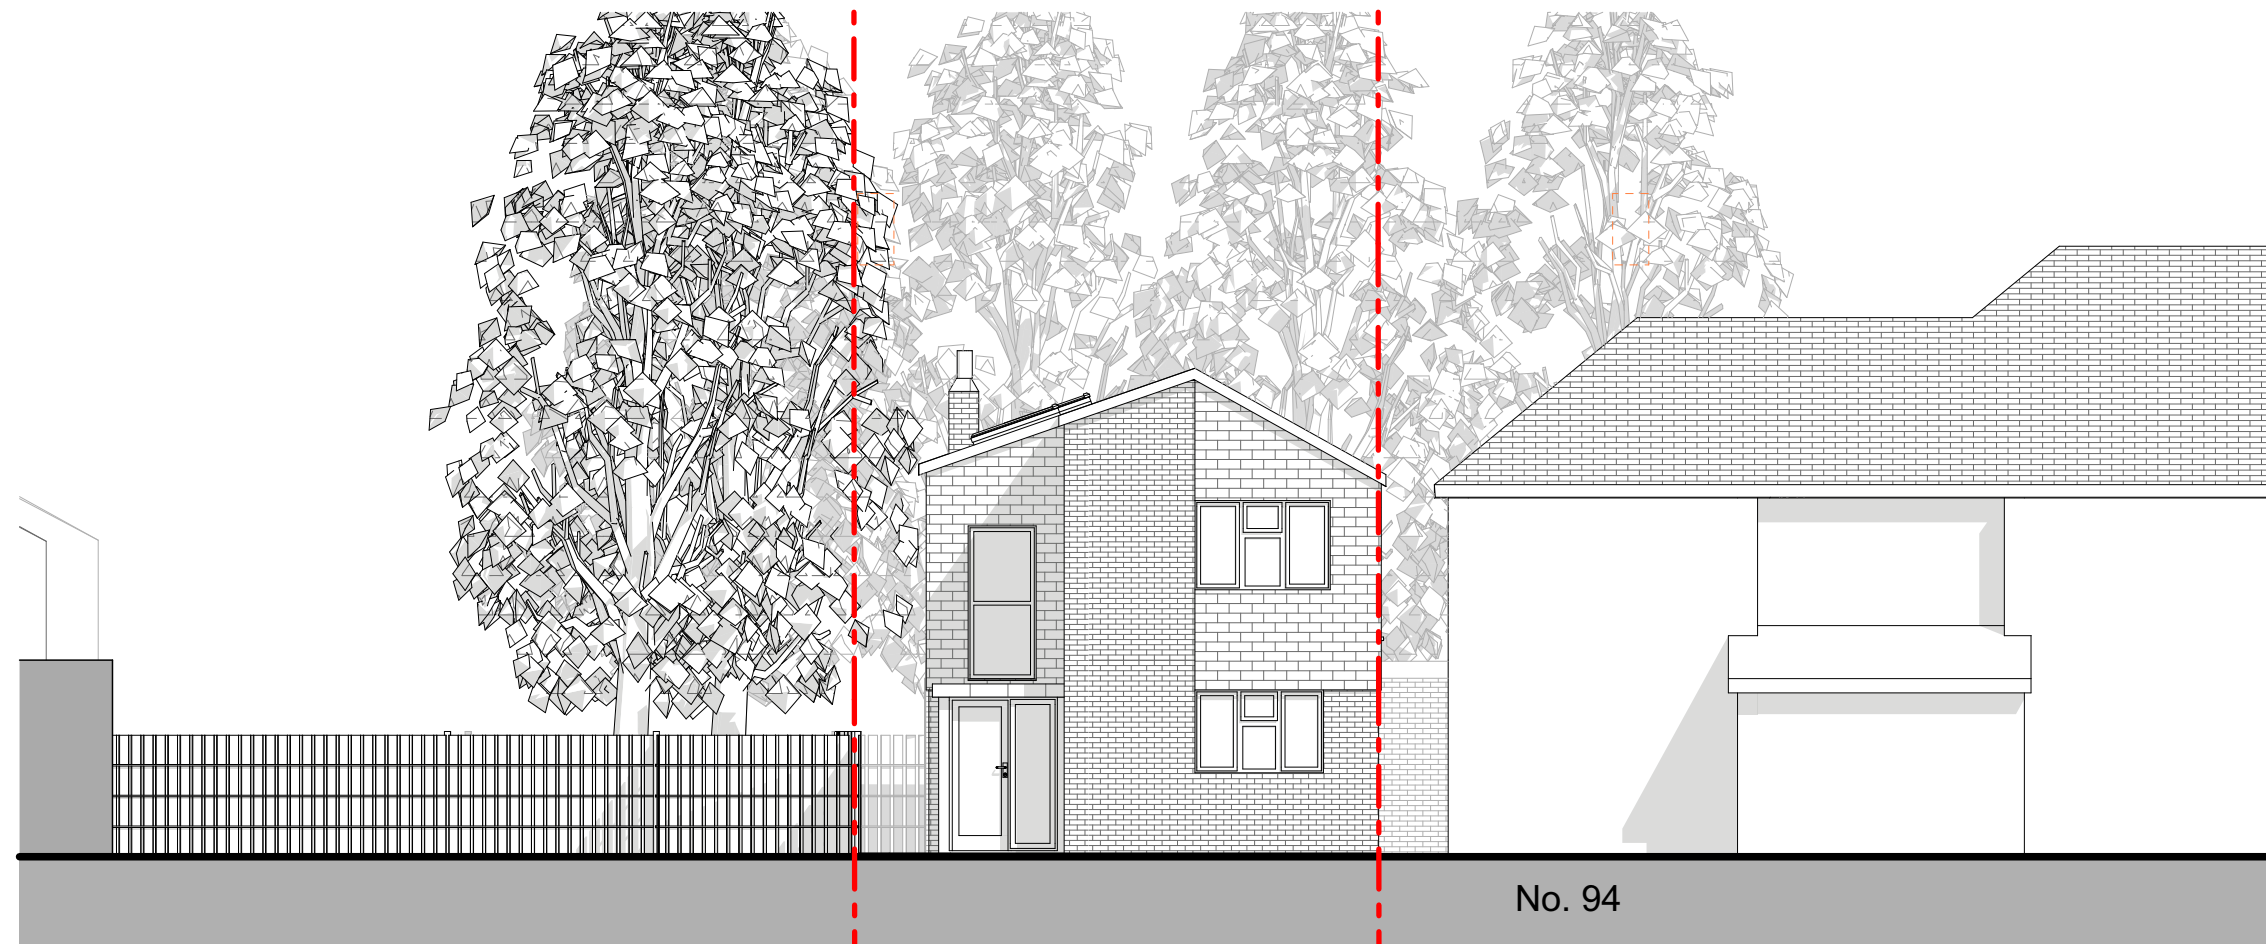

South Elevation
1:100

BOUNDARY LINE 1:100 0 2 4m

NOTES

ALL DRAWINGS TO BE PRINTED AT 100% SCALE. DO NOT FIT TO PRINTER MARGINS WHEN PRINTING. DO NOT SCALE DIMENSIONS FROM THE DRAWING. USE FIGURED DIMENSIONS ONLY.

1. This drawing is copyright of Rebel Design Studio. Reproduction is only to take place with written authority.
2. These plans are subject to Planning & Building Regulation Approval or any other statute in law before building work commences.
3. Any structural work where mentioned on this drawing is subject to a qualified structural and civil engineer calculations before building work commences.
4. All boundaries are assumed. To be confirmed on site before building work commences.
5. Any discrepancies are to be brought to the attention of Rebel Design Studio for rectification. If in doubt, ASK.
6. Only drawings marked as CONSTRUCTION status can be used to build or manufacture from.
7. All windows and doors shown on schedules and drawings are indicative only and no manufacturing should be carried out until a site survey has been conducted by manufacturer.
8. The survey information shown on this drawing is based on a survey prepared by a third party. Rebel Design Studio accept no responsibility for the accuracy or completeness of the survey.

Planning Proposed North & South Elevations

Stage:
Drawing:

Revision	Date	Details
PL-02	30/05/2021	Planning Issue
PL-03	26/07/2021	Revised Planning Issue


Project **Taleb-94A Fairway Ave**
 Project Number **1017**
 Address **94A Fairway Ave West Drayton
London UB7 7AW**
 Project Leader **SOL**
 Date **26 July 2021**
 Scale **1:100**
 Drawing Number **052-100**

PL-03


22 Chestnut Avenue,
Yiewsley,
West Drayton,
UB78BT

info@rebeldesign-studio.com
rebeldesign-studio.com



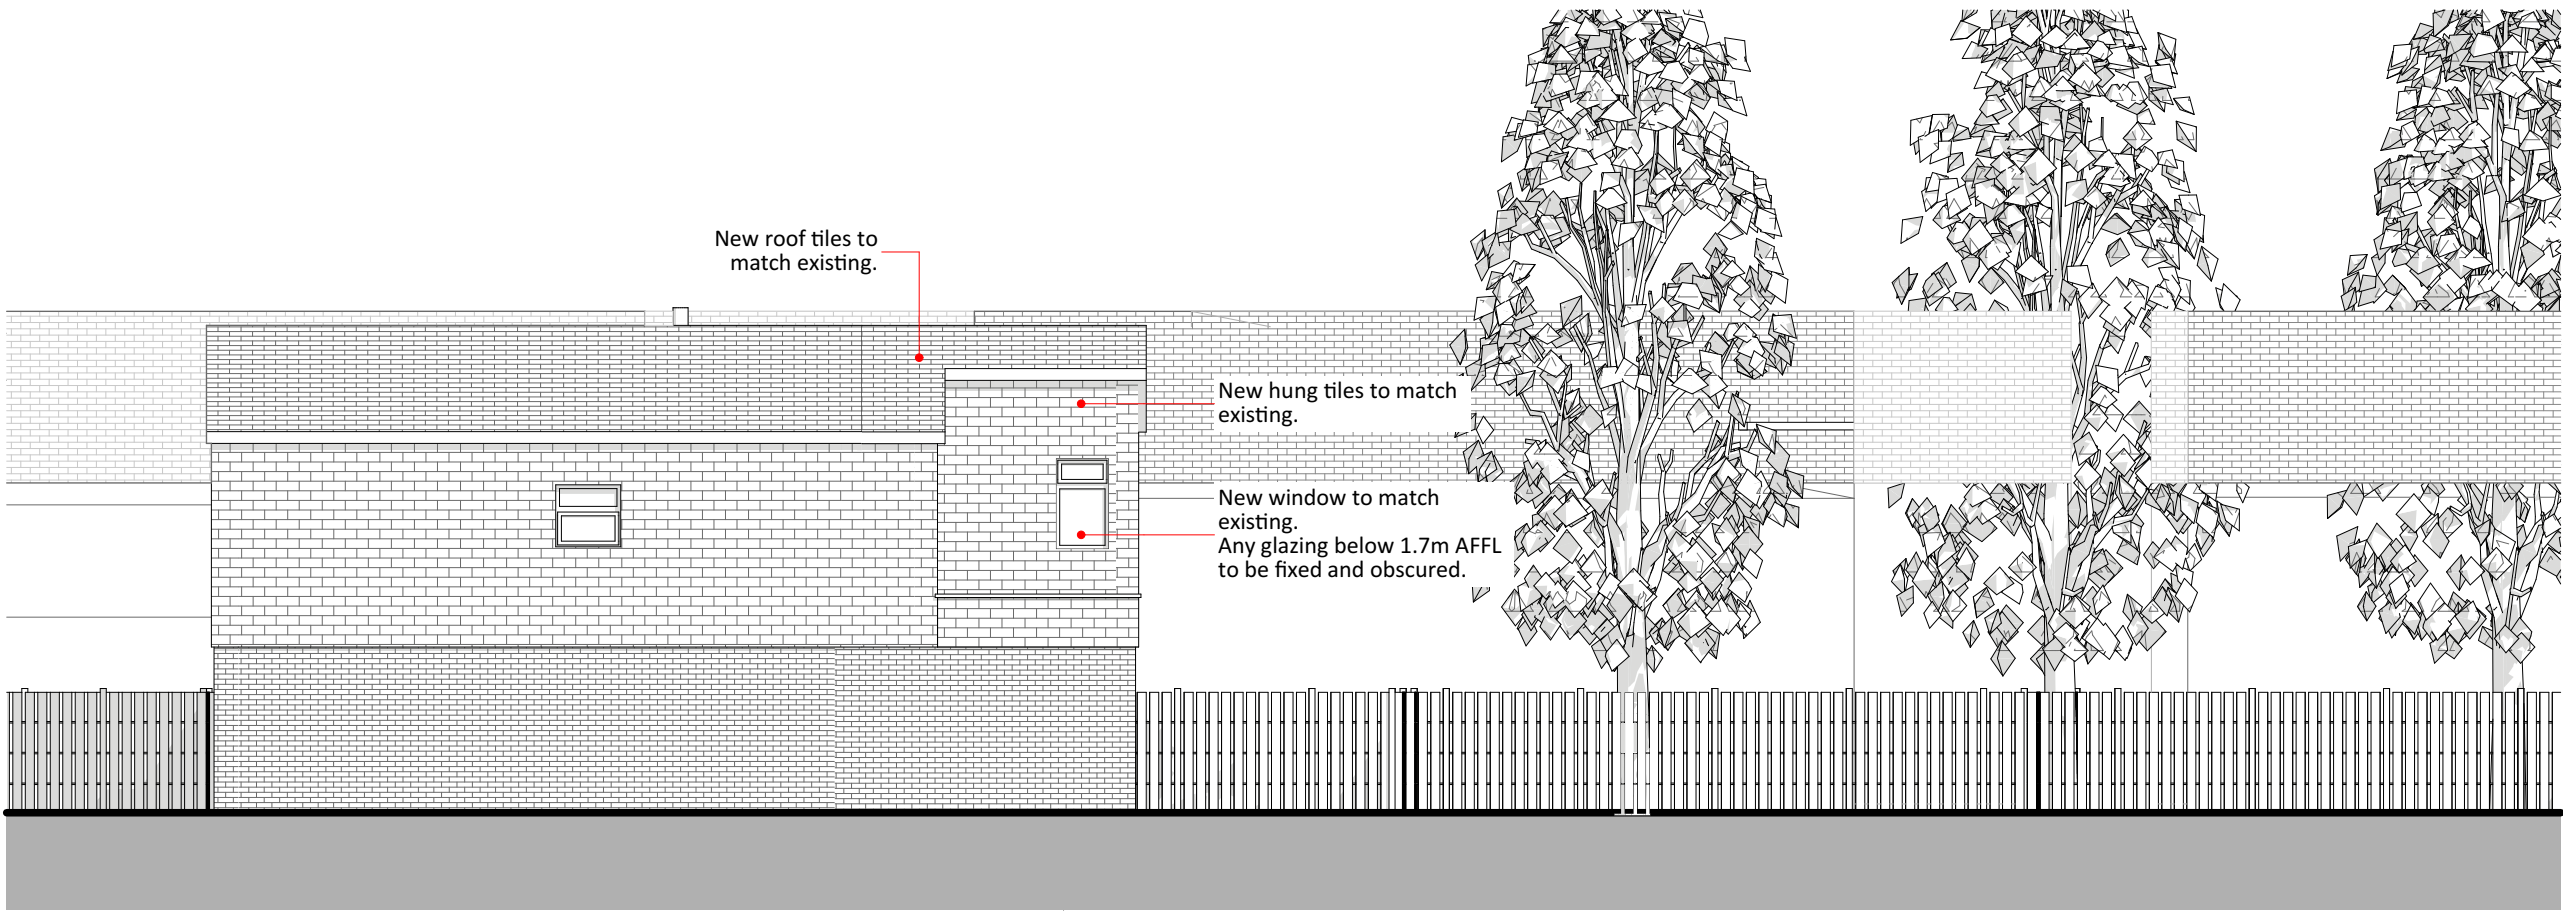

East Elevation
1:100

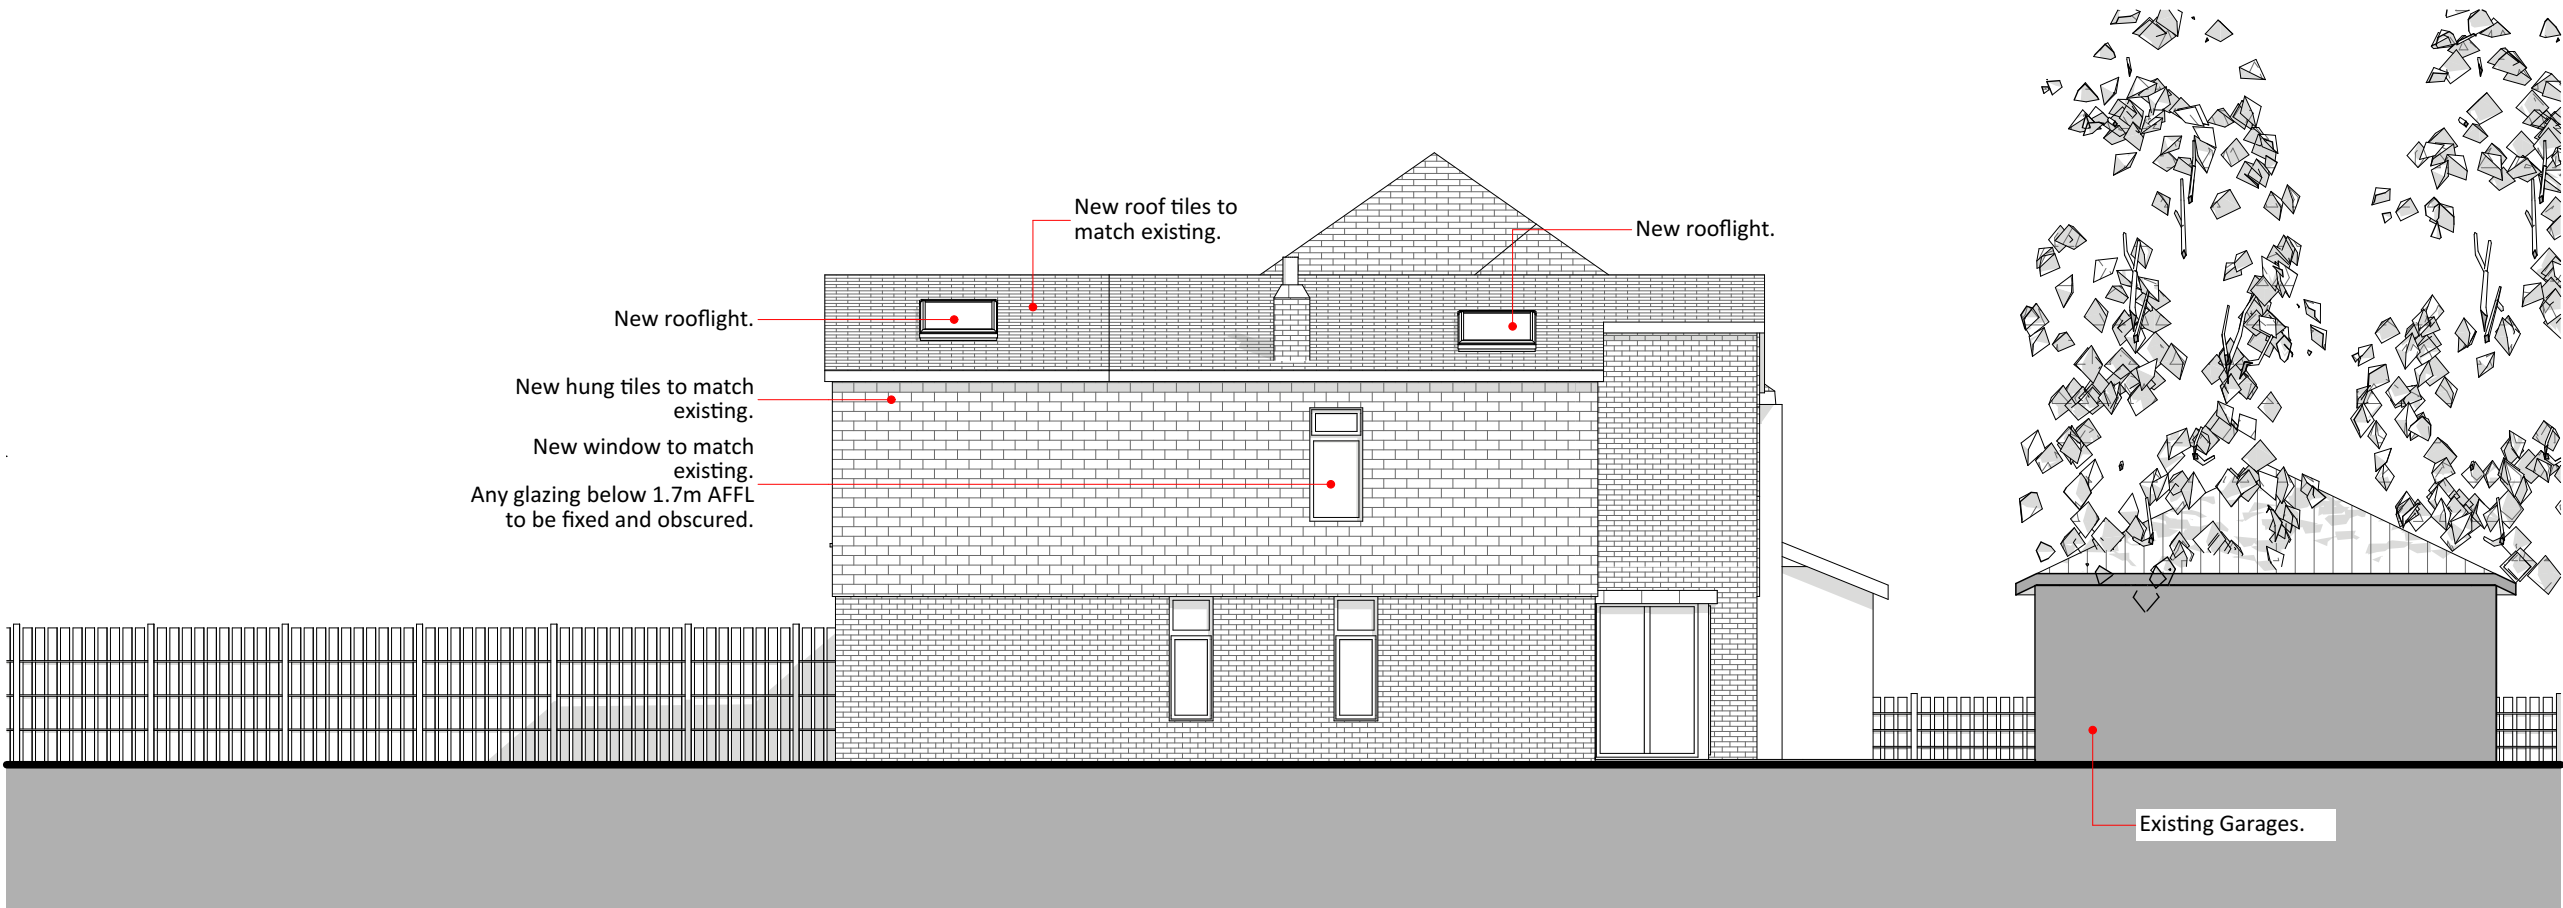

West Elevation
1:100

NOTES

ALL DRAWINGS TO BE PRINTED AT 100% SCALE. DO NOT FIT TO PRINTER MARGINS WHEN PRINTING. DO NOT SCALE DIMENSIONS FROM THE DRAWING. USE FIGURED DIMENSIONS ONLY.

1. This drawing is copyright of Rebel Design Studio. Reproduction is only to take place with written authority.
2. These plans are subject to Planning & Building Regulation Approval or any other statute in law before building work commences.
3. Any structural work where mentioned on this drawing is subject to a qualified structural and civil engineer calculations before building work commences.
4. All boundaries are assumed. To be confirmed on site before building work commences.
5. Any discrepancies are to be brought to the attention of Rebel Design Studio for rectification. If in doubt, ASK.
6. Only drawings marked as CONSTRUCTION status can be used to build or manufacture from.
7. All windows and doors shown on schedules and drawings are indicative only and no manufacturing should be carried out until a site survey has been conducted by manufacturer.
8. The survey information shown on this drawing is based on a survey prepared by a third party. Rebel Design Studio accept no responsibility for the accuracy or completeness of the survey.

Planning
Proposed East & West
Elevations

Stage:		
Drawing:		
Revision	Date	Details
PL-02	30/05/2021	Planning Issue
PL-03	26/07/2021	Revised Planning Issue

Project	Taleb-94AFairwayAve
Project Number	1017
Address	94A Fairway Ave West Drayton London UB7 7AW
Project Leader	SOL
Date	26 July 2021
Scale	1:100
Drawing Number	Revision
052-101	PL-03
22 Chestnut Avenue, Yiewsley, West Drayton, UB78BT	

info@rebeldesign-studio.com
rebeldesign-studio.com




BOUNDARY LINE
1:100 0 2 4m


NOTES

ALL DRAWINGS TO BE PRINTED AT 100% SCALE. DO NOT FIT TO PRINTER MARGINS WHEN PRINTING. DO NOT SCALE DIMENSIONS FROM THE DRAWING. USE FIGURED DIMENSIONS ONLY.

1. This drawing is copyright of Rebel Design Studio. Reproduction is only to take place with written authority.
2. These plans are subject to Planning & Building Regulation Approval or any other statute in law before building work commences.
3. Any structural work where mentioned on this drawing is subject to a qualified structural and civil engineer calculations before building work commences.
4. All boundaries are assumed. To be confirmed on site before building work commences.
5. Any discrepancies are to be brought to the attention of Rebel Design Studio for rectification. If in doubt, ASK.
6. Only drawings marked as CONSTRUCTION status can be used to build or manufacture from.
7. All windows and doors shown on schedules and drawings are indicative only and no manufacturing should be carried out until a site survey has been conducted by manufacturer.
8. The survey information shown on this drawing is based on a survey prepared by a third party. Rebel Design Studio accept no responsibility for the accuracy or completeness of the survey.

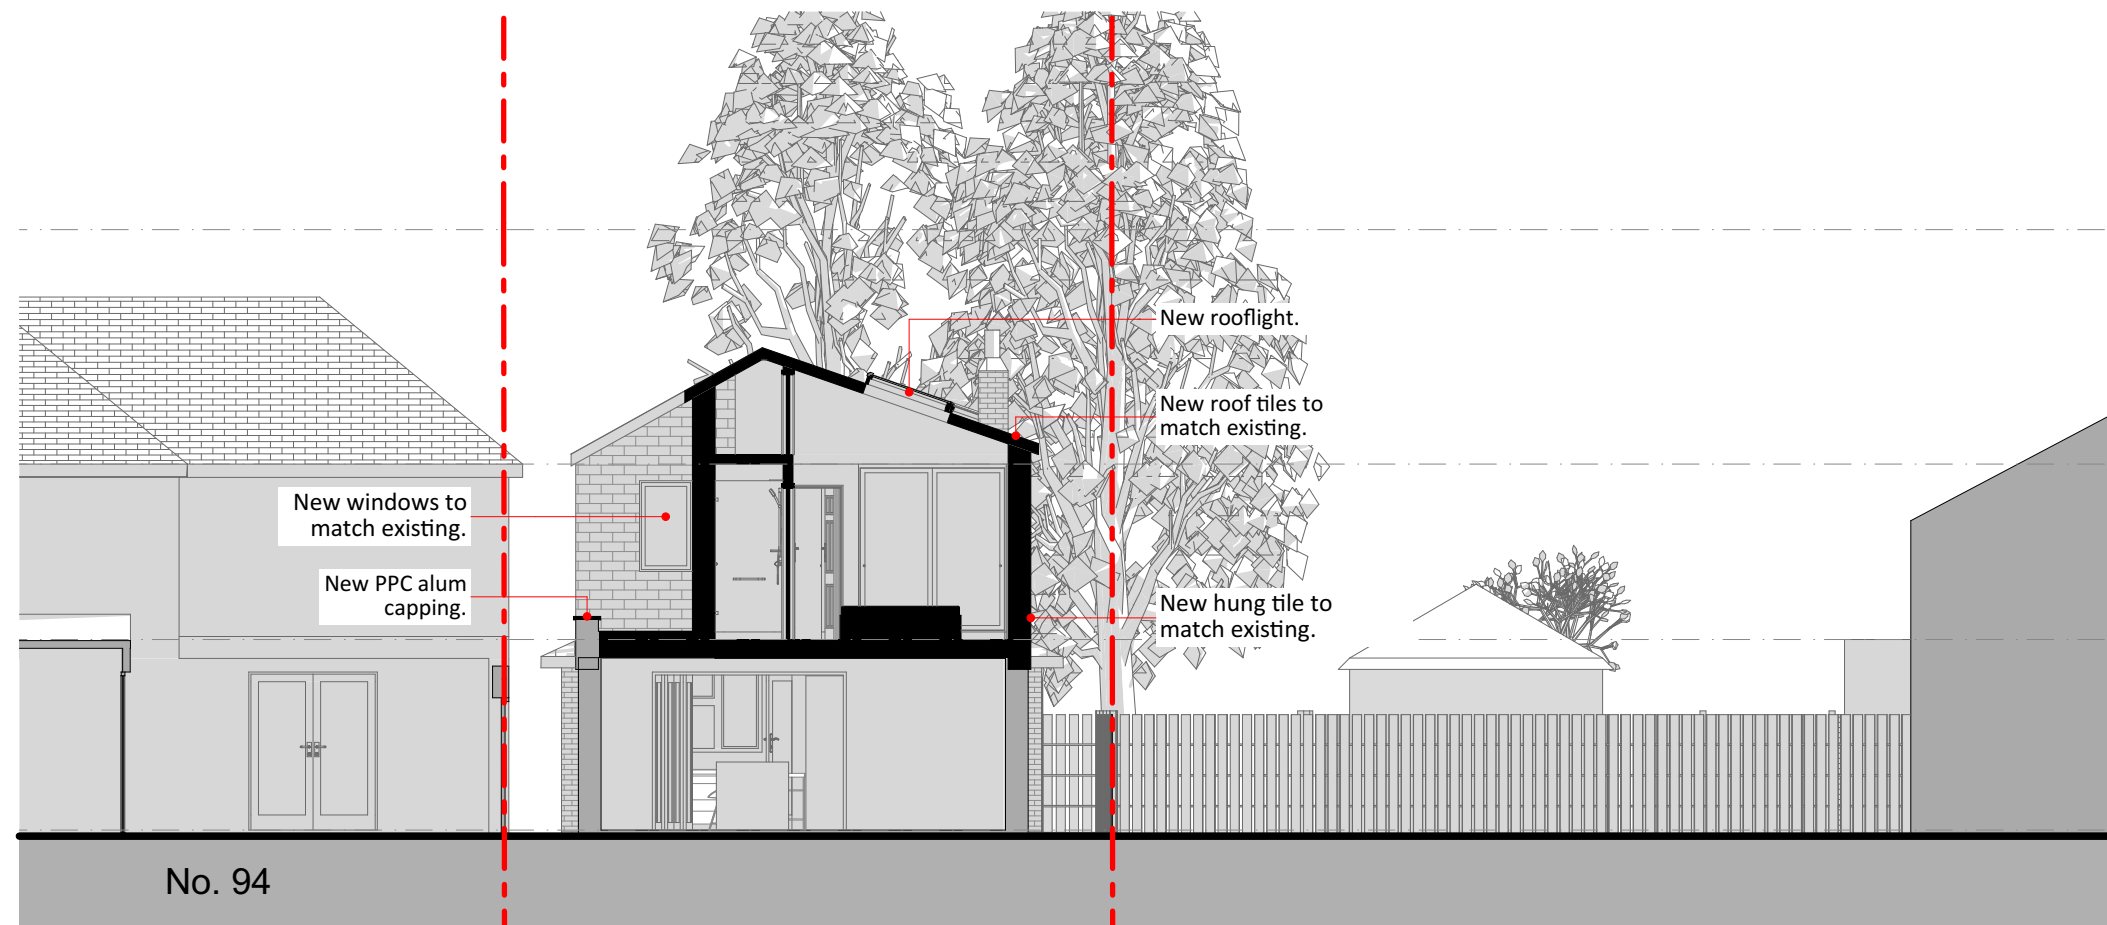

Proposed Section AA
1:100

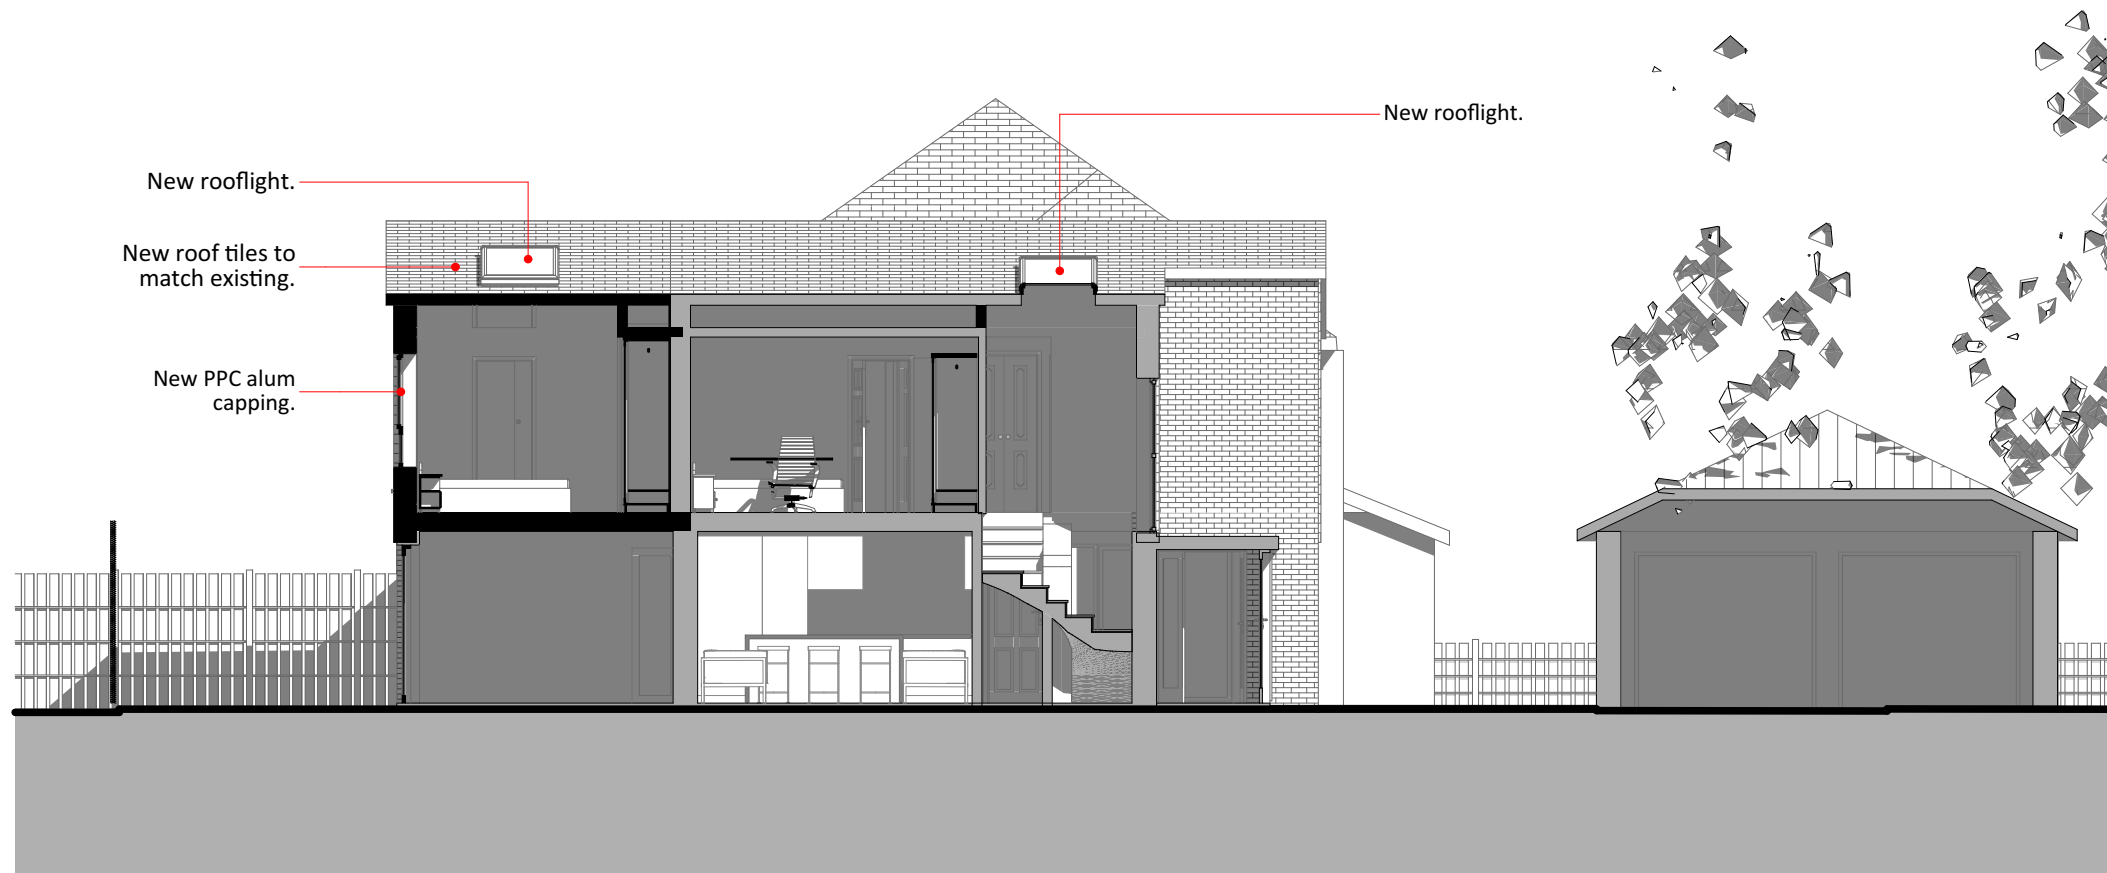

Proposed Section BB
1:100

BOUNDARY LINE

Stage: **Planning**
Drawing: **Proposed Sections**

Revision	Date	Details
PL-02	30/05/2021	Planning Issue
PL-03	26/07/2021	Revised Planning Issue

Project: **Taleb-94AFairwayAve**
Project Number: **1017**
Address: **94A Fairway Ave West Drayton London UB7 7AW**
Project Leader: **SOL**
Date: **26 July 2021**
Scale: **1:100**
Drawing Number: **054-100**
Revision: **PL-03**

22 Chestnut Avenue,
Yiewsley,
West Drayton,
UB78BT

info@rebeldesign-studio.com
rebeldesign-studio.com

