




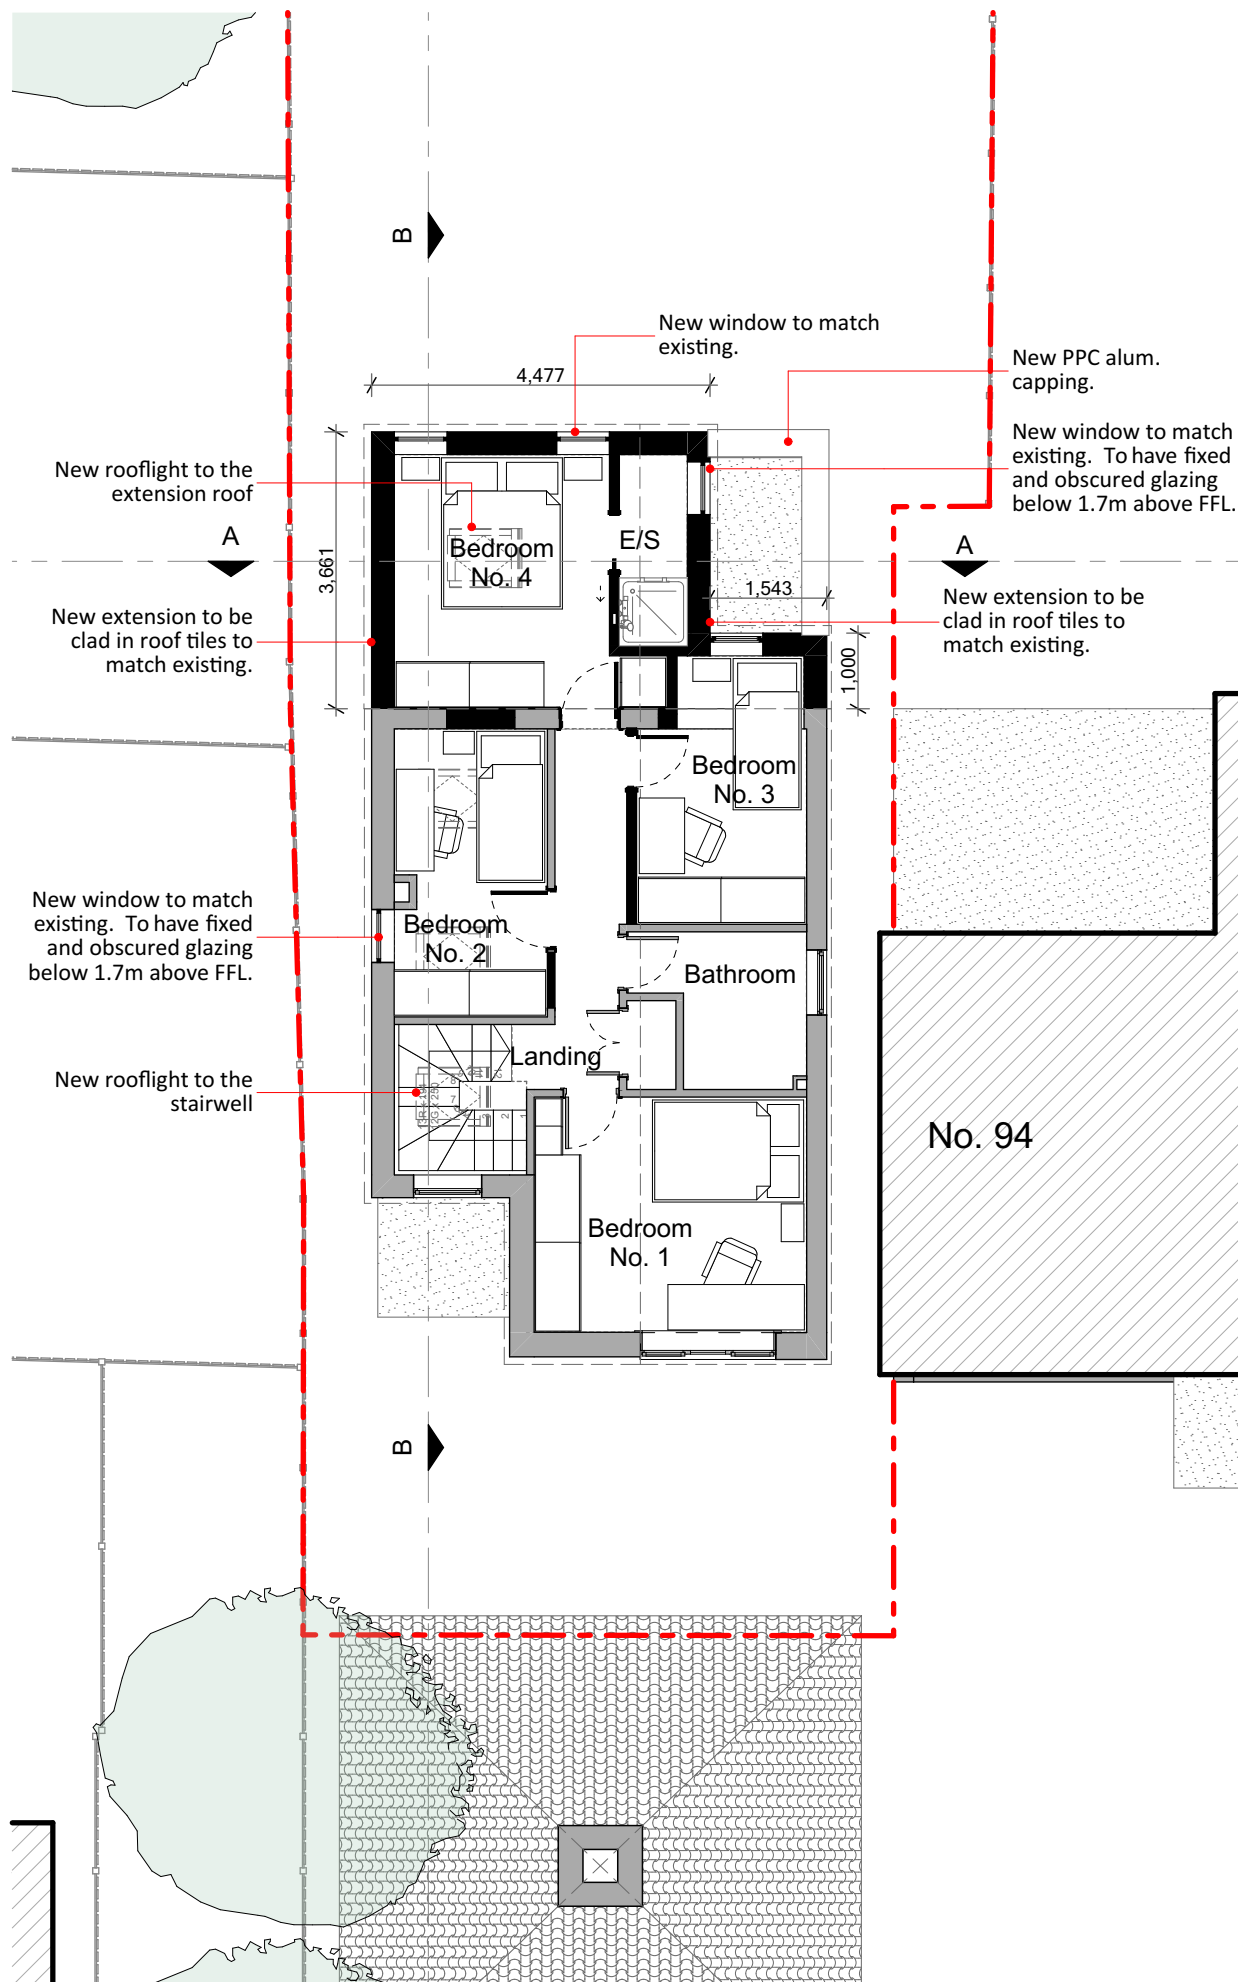

Proposed First Floor Plan
1:100

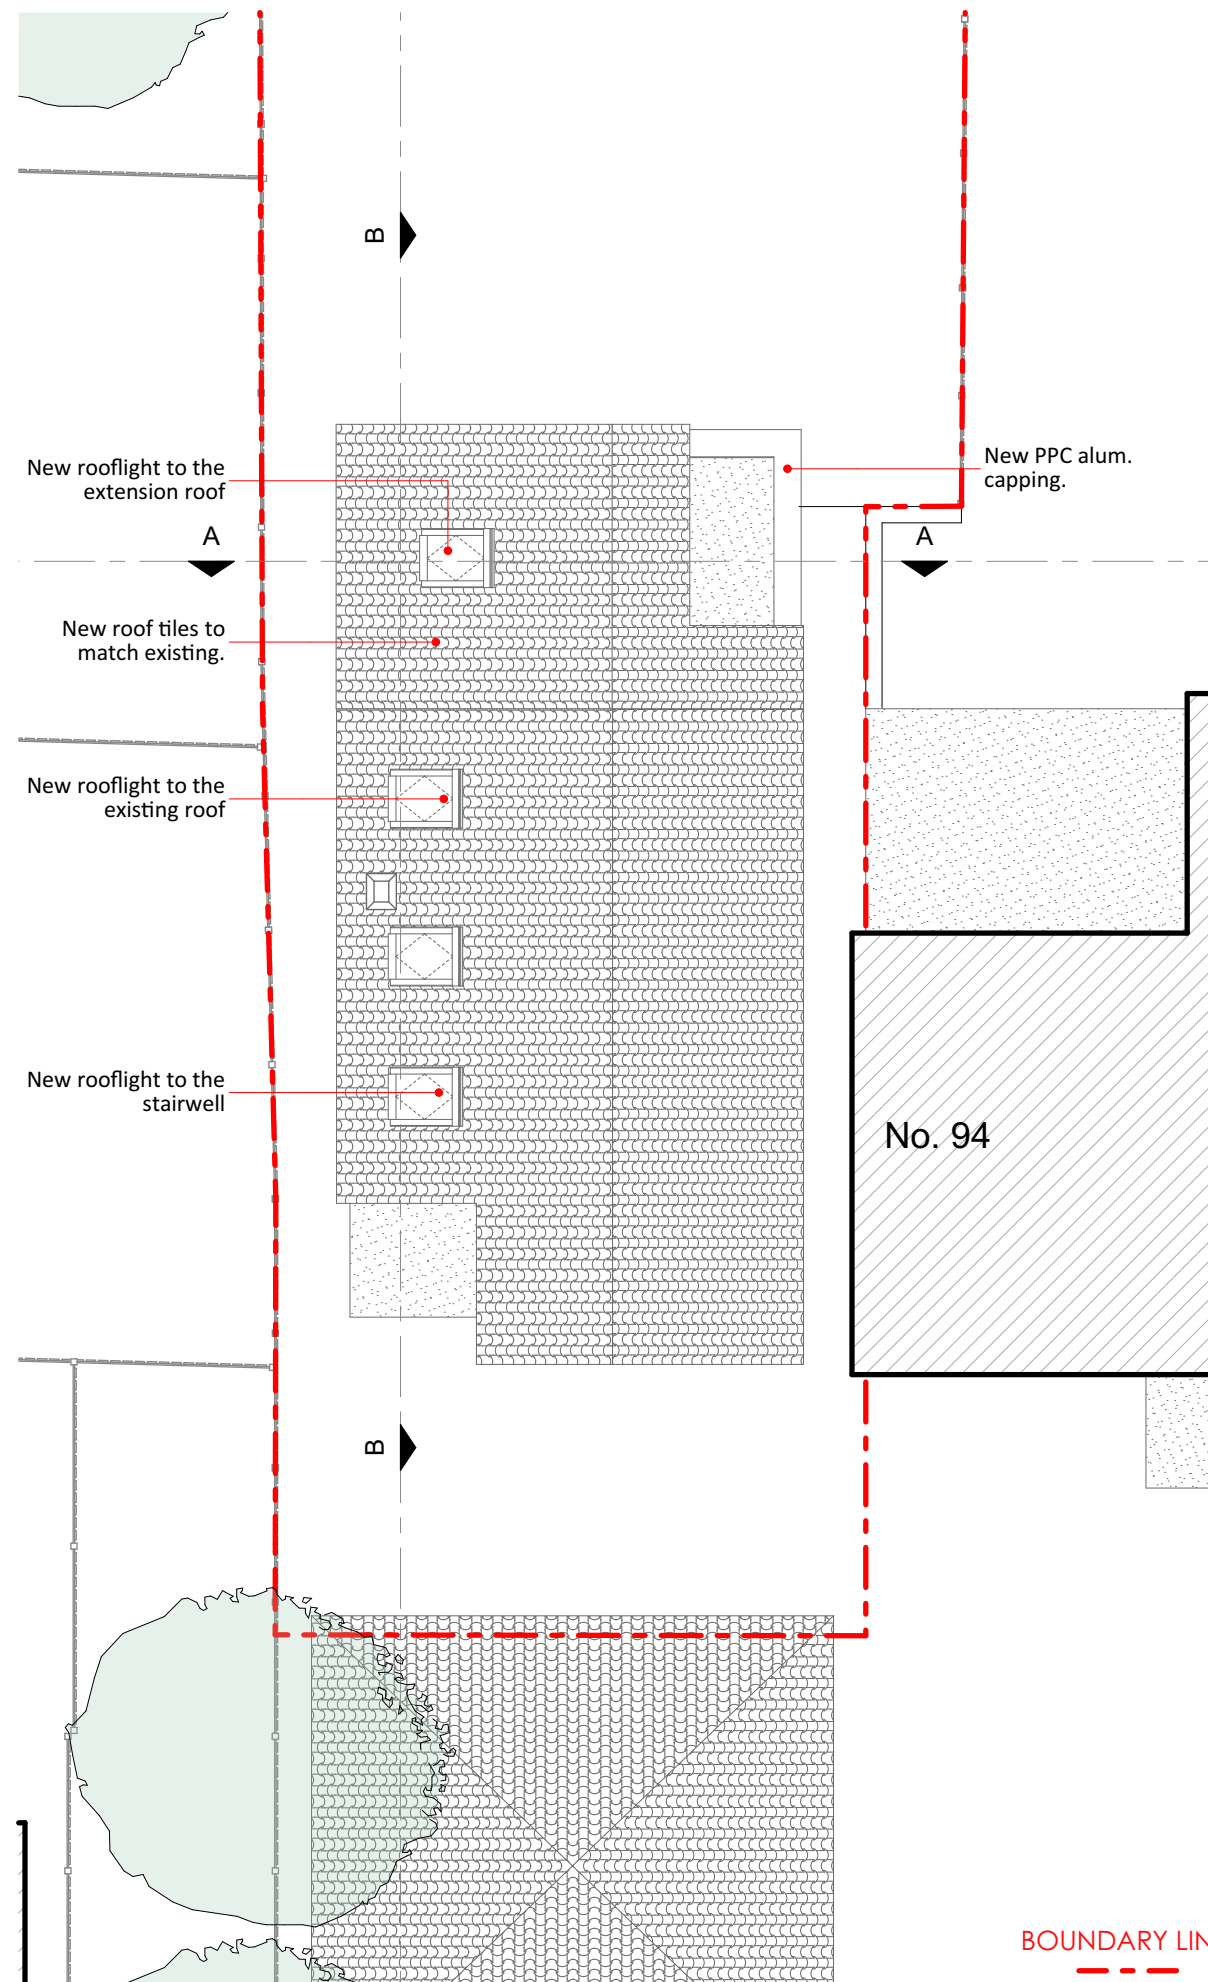

Proposed Roof Plan
1:100

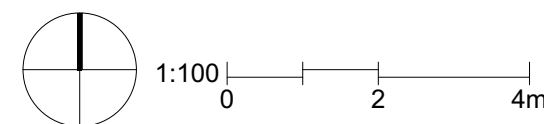

NOTES

ALL DRAWINGS TO BE PRINTED AT 100% SCALE. DO NOT FIT TO PRINTER MARGINS WHEN PRINTING. DO NOT SCALE DIMENSIONS FROM THE DRAWING. USE FIGURED DIMENSIONS ONLY.

1. This drawing is copyright of Rebel Design Studio. Reproduction is only to take place with written authority.
2. These plans are subject to Planning & Building Regulation Approval or any other statute in law before building work commences.
3. Any structural work where mentioned on this drawing is subject to a qualified structural and civil engineer calculations before building work commences.
4. All boundaries are assumed. To be confirmed on site before building work commences.
5. Any discrepancies are to be brought to the attention of Rebel Design Studio for rectification. If in doubt, ASK.
6. Only drawings marked as CONSTRUCTION status can be used to build or manufacture from.
7. All windows and doors shown on schedules and drawings are indicative only and no manufacturing should be carried out until a site survey has been conducted by manufacturer.
8. The survey information shown on this drawing is based on a survey prepared by a third party. Rebel Design Studio accept no responsibility for the accuracy or completeness of the survey.


Planning Proposed First Floor & Roof Plans

Revision	Date	Details
PL-02	30/05/2021	Planning Issue
PL-03	26/07/2021	Revised Planning Issue
PL-04	04/10/2021	Revised Planning Issue

Project **Taleb-94AFairwayAve**
Project Number **1017**
Address **94A Fairway Ave West Drayton
London UB7 7AW**
Project Leader **SOL**
Date **04 October 2021**
Scale **1:100**
Drawing Number **Revision**
051-101 **PL-04**
22 Chestnut Avenue,
Yiewsley,
West Drayton,
UB78BT

info@rebel-design-studio.com
rebel-design-studio.com



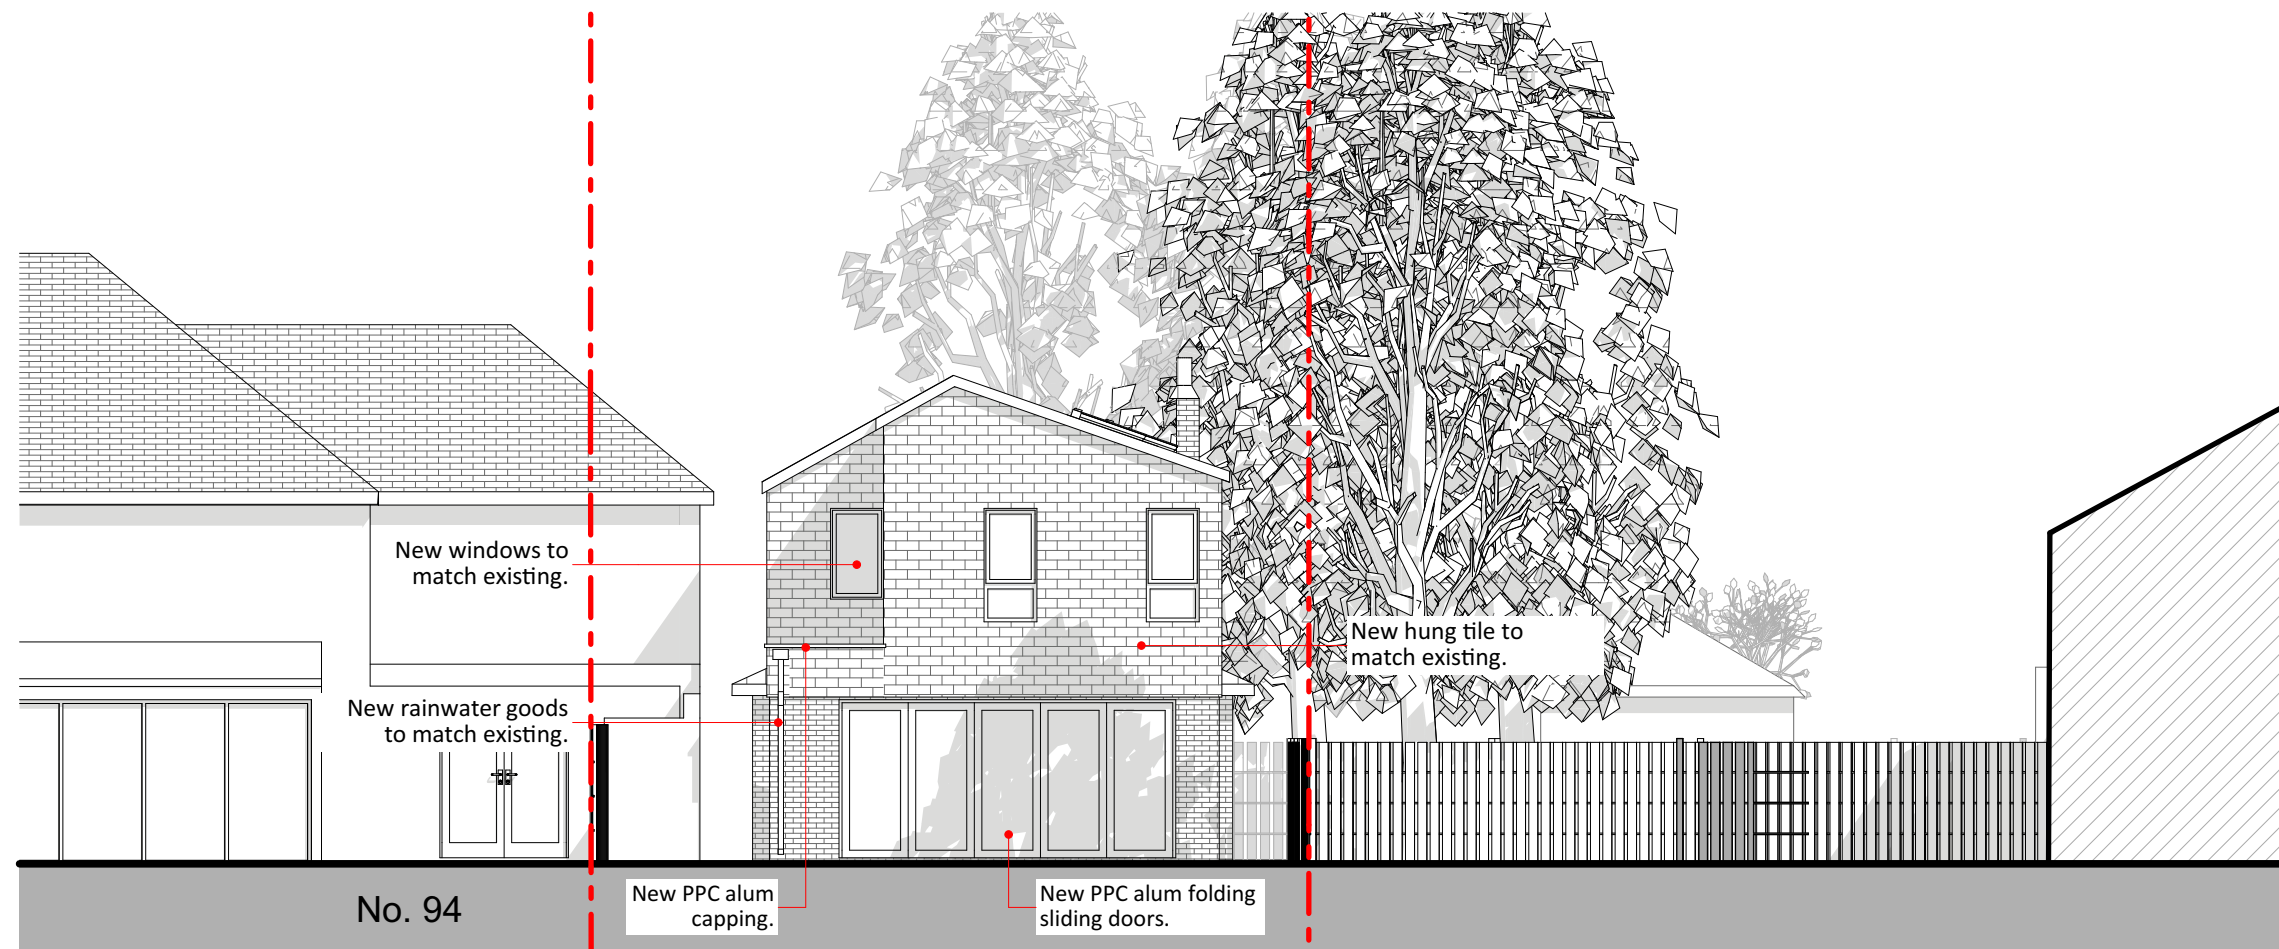

North Elevation
1:100



South Elevation
1:100

NOTES

ALL DRAWINGS TO BE PRINTED AT 100% SCALE. DO NOT FIT TO PRINTER MARGINS WHEN PRINTING. DO NOT SCALE DIMENSIONS FROM THE DRAWING. USE FIGURED DIMENSIONS ONLY.

1. This drawing is copyright of Rebel Design Studio. Reproduction is only to take place with written authority.
2. These plans are subject to Planning & Building Regulation Approval or any other statute in law before building work commences.
3. Any structural work where mentioned on this drawing is subject to a qualified structural and civil engineer calculations before building work commences.
4. All boundaries are assumed. To be confirmed on site before building work commences.
5. Any discrepancies are to be brought to the attention of Rebel Design Studio for rectification. If in doubt, ASK.
6. Only drawings marked as CONSTRUCTION status can be used to build or manufacture from.
7. All windows and doors shown on schedules and drawings are indicative only and no manufacturing should be carried out until a site survey has been conducted by manufacturer.
8. The survey information shown on this drawing is based on a survey prepared by a third party. Rebel Design Studio accept no responsibility for the accuracy or completeness of the survey.

Planning
Drawing: **Proposed North & South Elevations**

Revision	Date	Details
PL-02	30/05/2021	Planning Issue
PL-03	26/07/2021	Revised Planning Issue
PL-04	04/10/2021	Revised Planning Issue

Project	Taleb-94A Fairway Ave
Project Number	1017
Address	94A Fairway Ave West Drayton London UB7 7AW
Project Leader	SOL
Date	04 October 2021
Scale	1:100
Drawing Number	Revision

052-100

PL-04


22 Chestnut Avenue,
Yiewsley,
West Drayton,
UB78BT

info@rebel-design-studio.com
rebel-design-studio.com



BOUNDARY LINE

1:100
0 2 4m

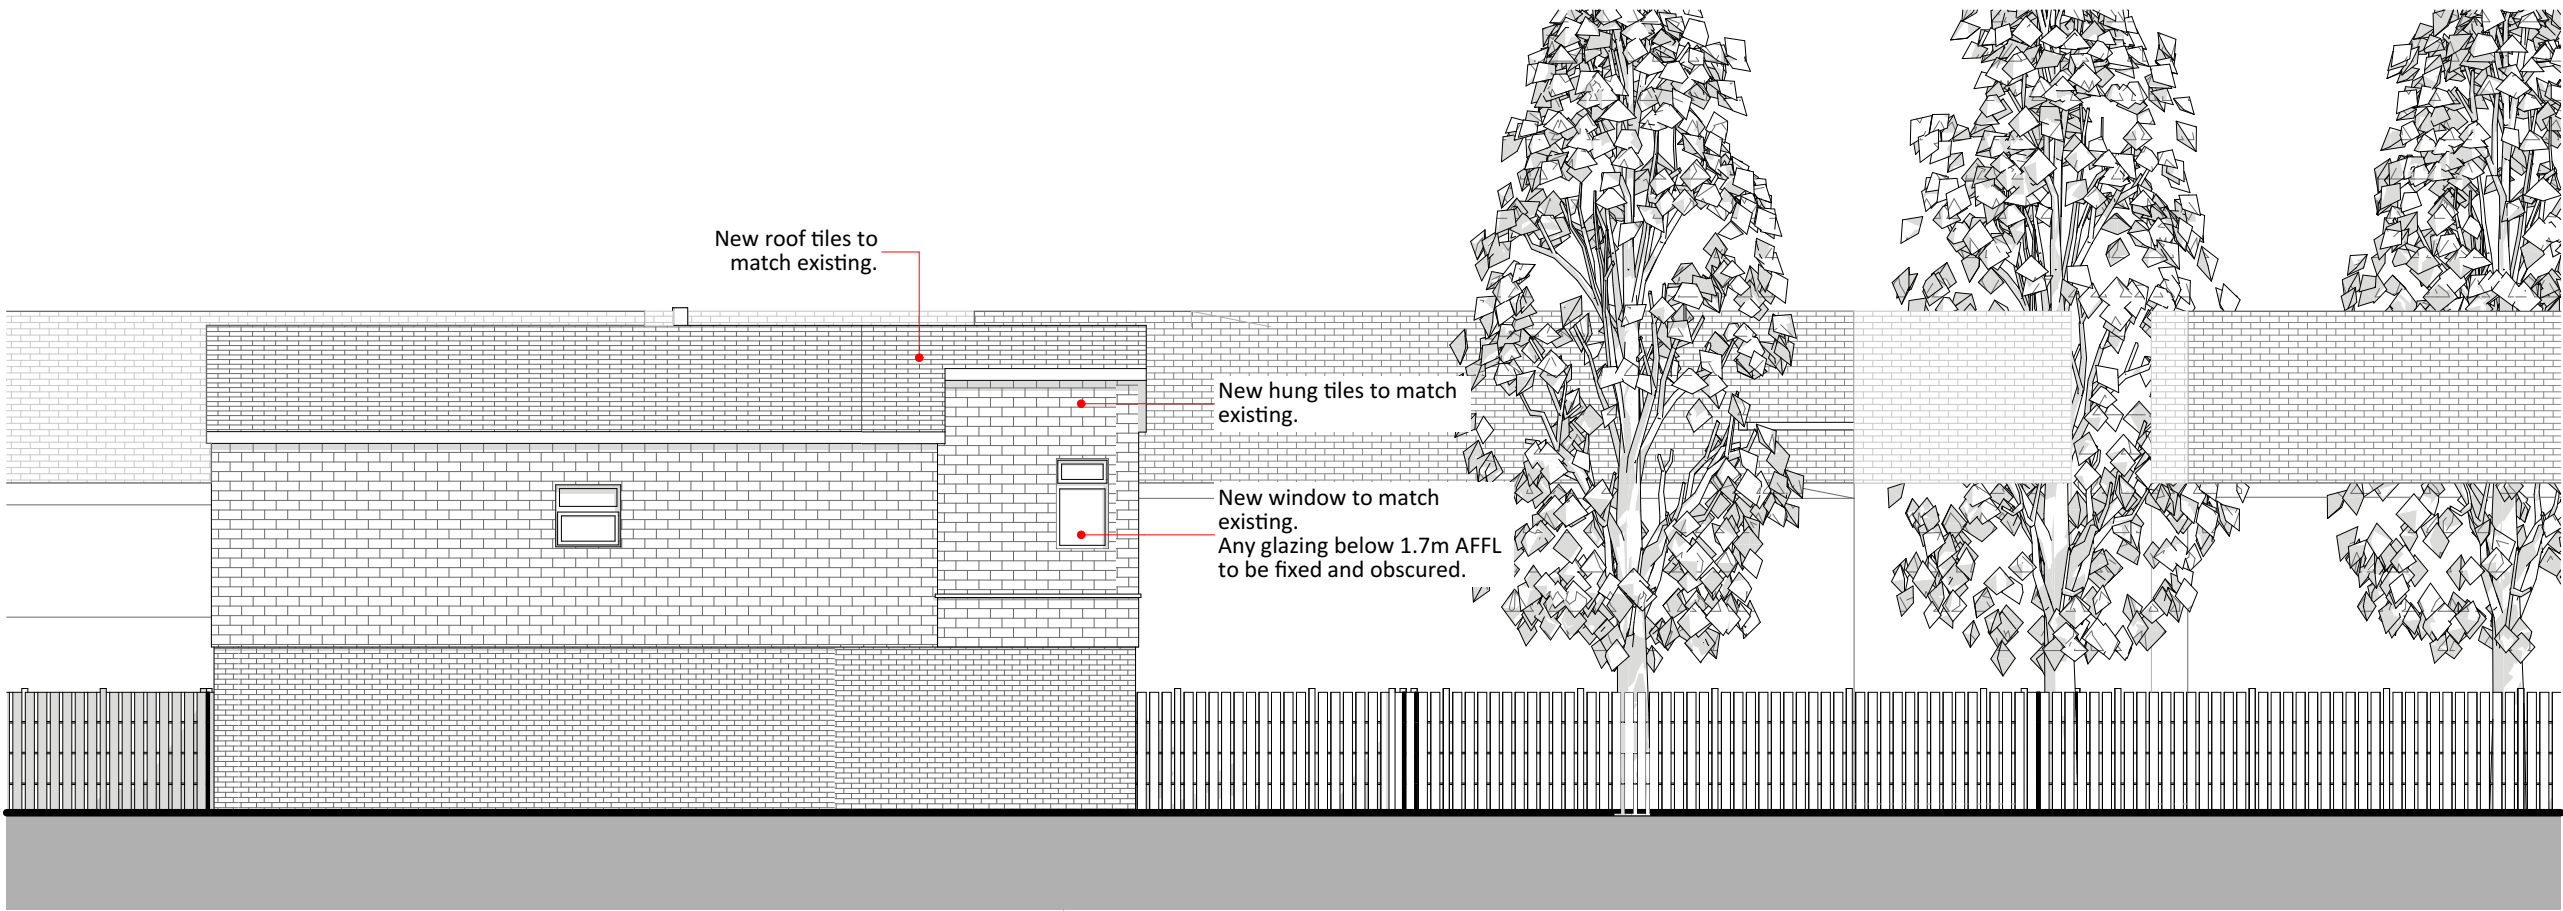

East Elevation
1:100


NOTES

ALL DRAWINGS TO BE PRINTED AT 100% SCALE. DO NOT FIT TO PRINTER MARGINS WHEN PRINTING. DO NOT SCALE DIMENSIONS FROM THE DRAWING. USE FIGURED DIMENSIONS ONLY.

1. This drawing is copyright of Rebel Design Studio. Reproduction is only to take place with written authority.
2. These plans are subject to Planning & Building Regulation Approval or any other statute in law before building work commences.
3. Any structural work where mentioned on this drawing is subject to a qualified structural and civil engineer calculations before building work commences.
4. All boundaries are assumed. To be confirmed on site before building work commences.
5. Any discrepancies are to be brought to the attention of Rebel Design Studio for rectification. If in doubt, ASK.
6. Only drawings marked as CONSTRUCTION status can be used to build or manufacture from.
7. All windows and doors shown on schedules and drawings are indicative only and no manufacturing should be carried out until a site survey has been conducted by manufacturer.
8. The survey information shown on this drawing is based on a survey prepared by a third party. Rebel Design Studio accept no responsibility for the accuracy or completeness of the survey.



New rooflights to be Velux GPL MK08 SD5P2 Conservation - 980 x 780.

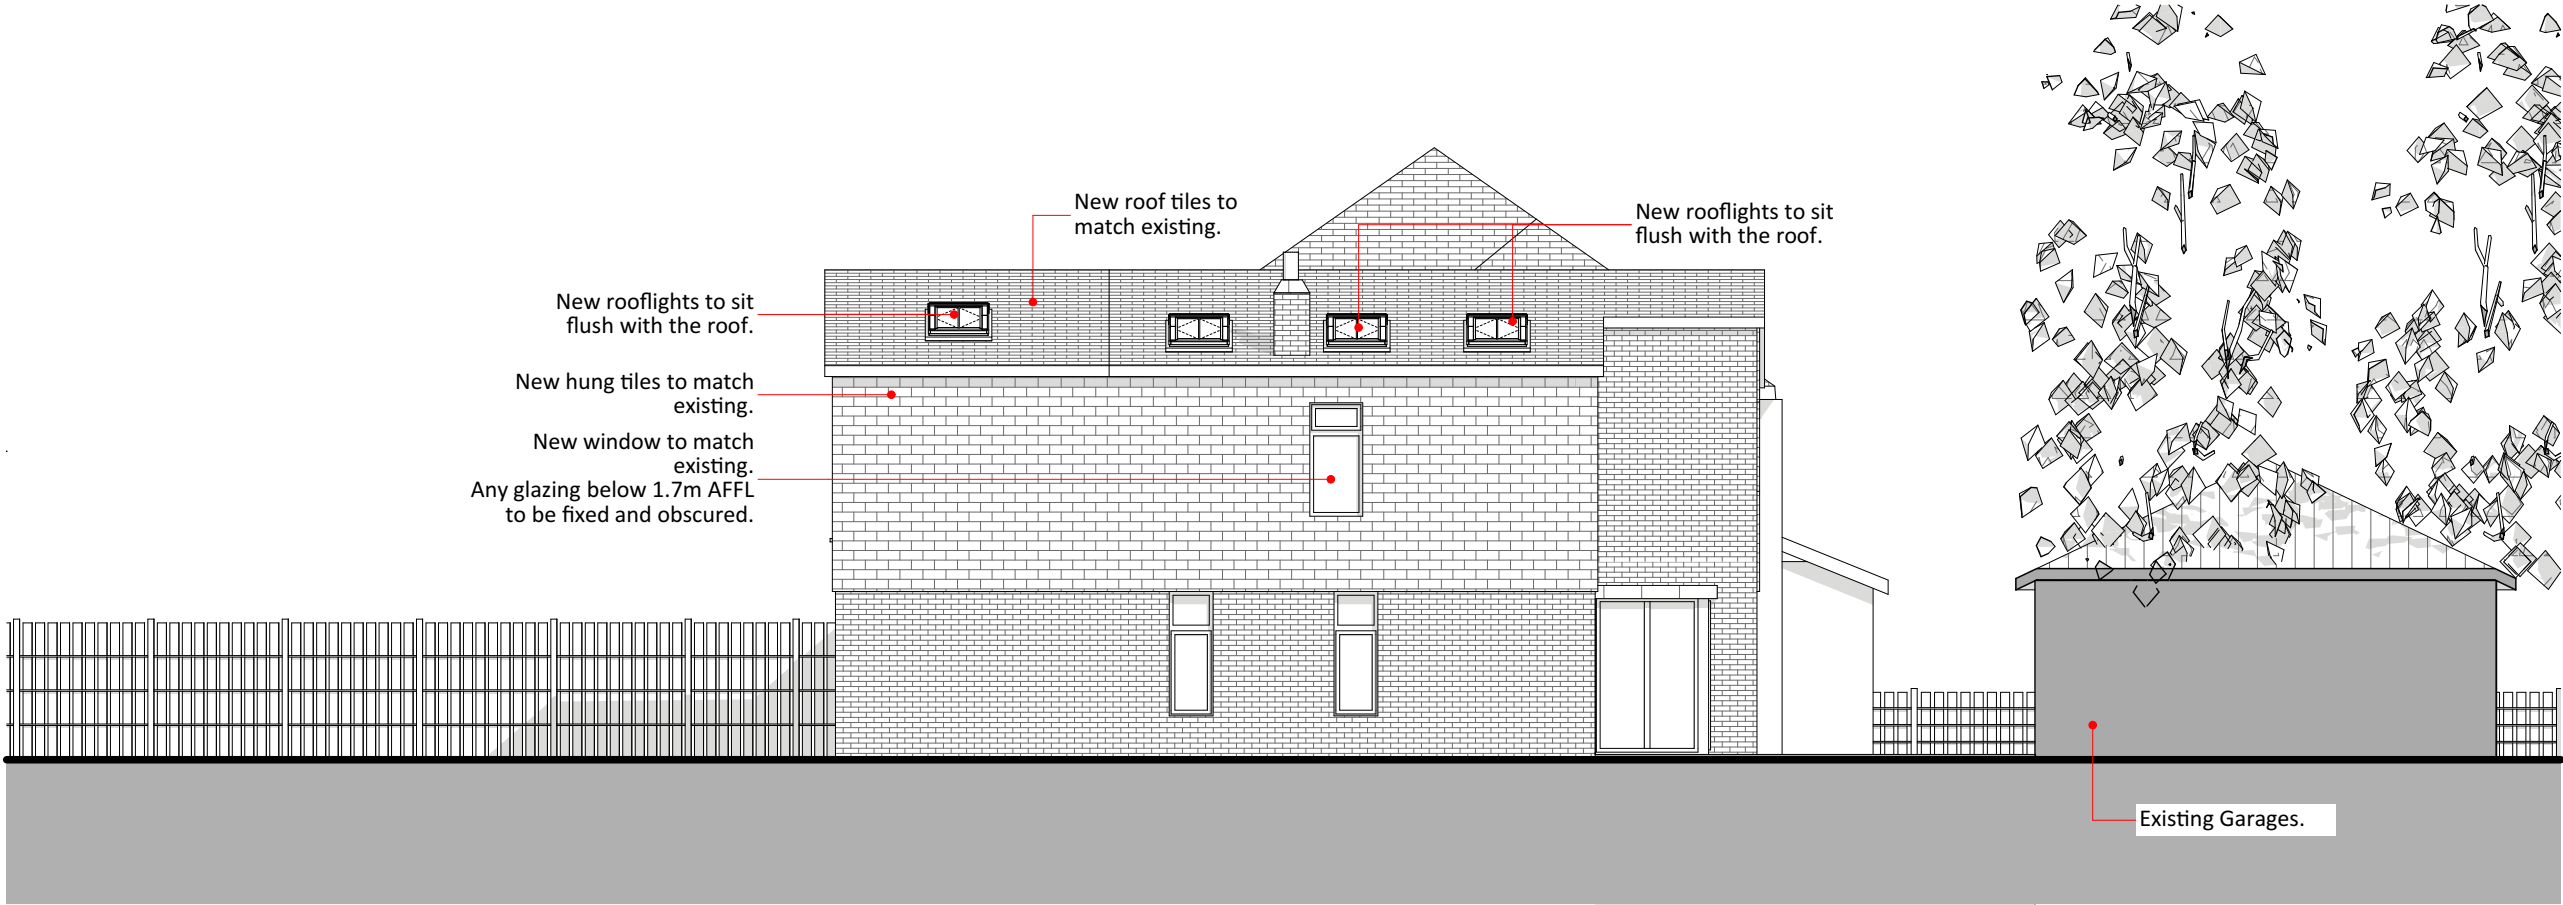

West Elevation
1:100

Planning
Drawing: **Proposed East & West Elevations**

Stage:		
Drawing:		
Revision	Date	Details
PL-02	30/05/2021	Planning Issue
PL-03	26/07/2021	Revised Planning Issue
PL-04	04/10/2021	Revised Planning Issue

Project	Taleb-94AFairwayAve
Project Number	1017
Address	94A Fairway Ave West Drayton London UB7 7AW
Project Leader	SOL
Date	04 October 2021
Scale	1:100
Drawing Number	Revision

052-101

PL-04

22 Chestnut Avenue,
Yiewsley,
West Drayton,
UB78BT

info@rebeldesign-studio.com
rebeldesign-studio.com




BOUNDARY LINE

1:100 0 2 4m


NOTES

ALL DRAWINGS TO BE PRINTED AT 100% SCALE. DO NOT FIT TO PRINTER MARGINS WHEN PRINTING. DO NOT SCALE DIMENSIONS FROM THE DRAWING. USE FIGURED DIMENSIONS ONLY.

1. This drawing is copyright of Rebel Design Studio. Reproduction is only to take place with written authority.
2. These plans are subject to Planning & Building Regulation Approval or any other statute in law before building work commences.
3. Any structural work where mentioned on this drawing is subject to a qualified structural and civil engineer calculations before building work commences.
4. All boundaries are assumed. To be confirmed on site before building work commences.
5. Any discrepancies are to be brought to the attention of Rebel Design Studio for rectification. If in doubt, ASK.
6. Only drawings marked as CONSTRUCTION status can be used to build or manufacture from.
7. All windows and doors shown on schedules and drawings are indicative only and no manufacturing should be carried out until a site survey has been conducted by manufacturer.
8. The survey information shown on this drawing is based on a survey prepared by a third party. Rebel Design Studio accept no responsibility for the accuracy or completeness of the survey.

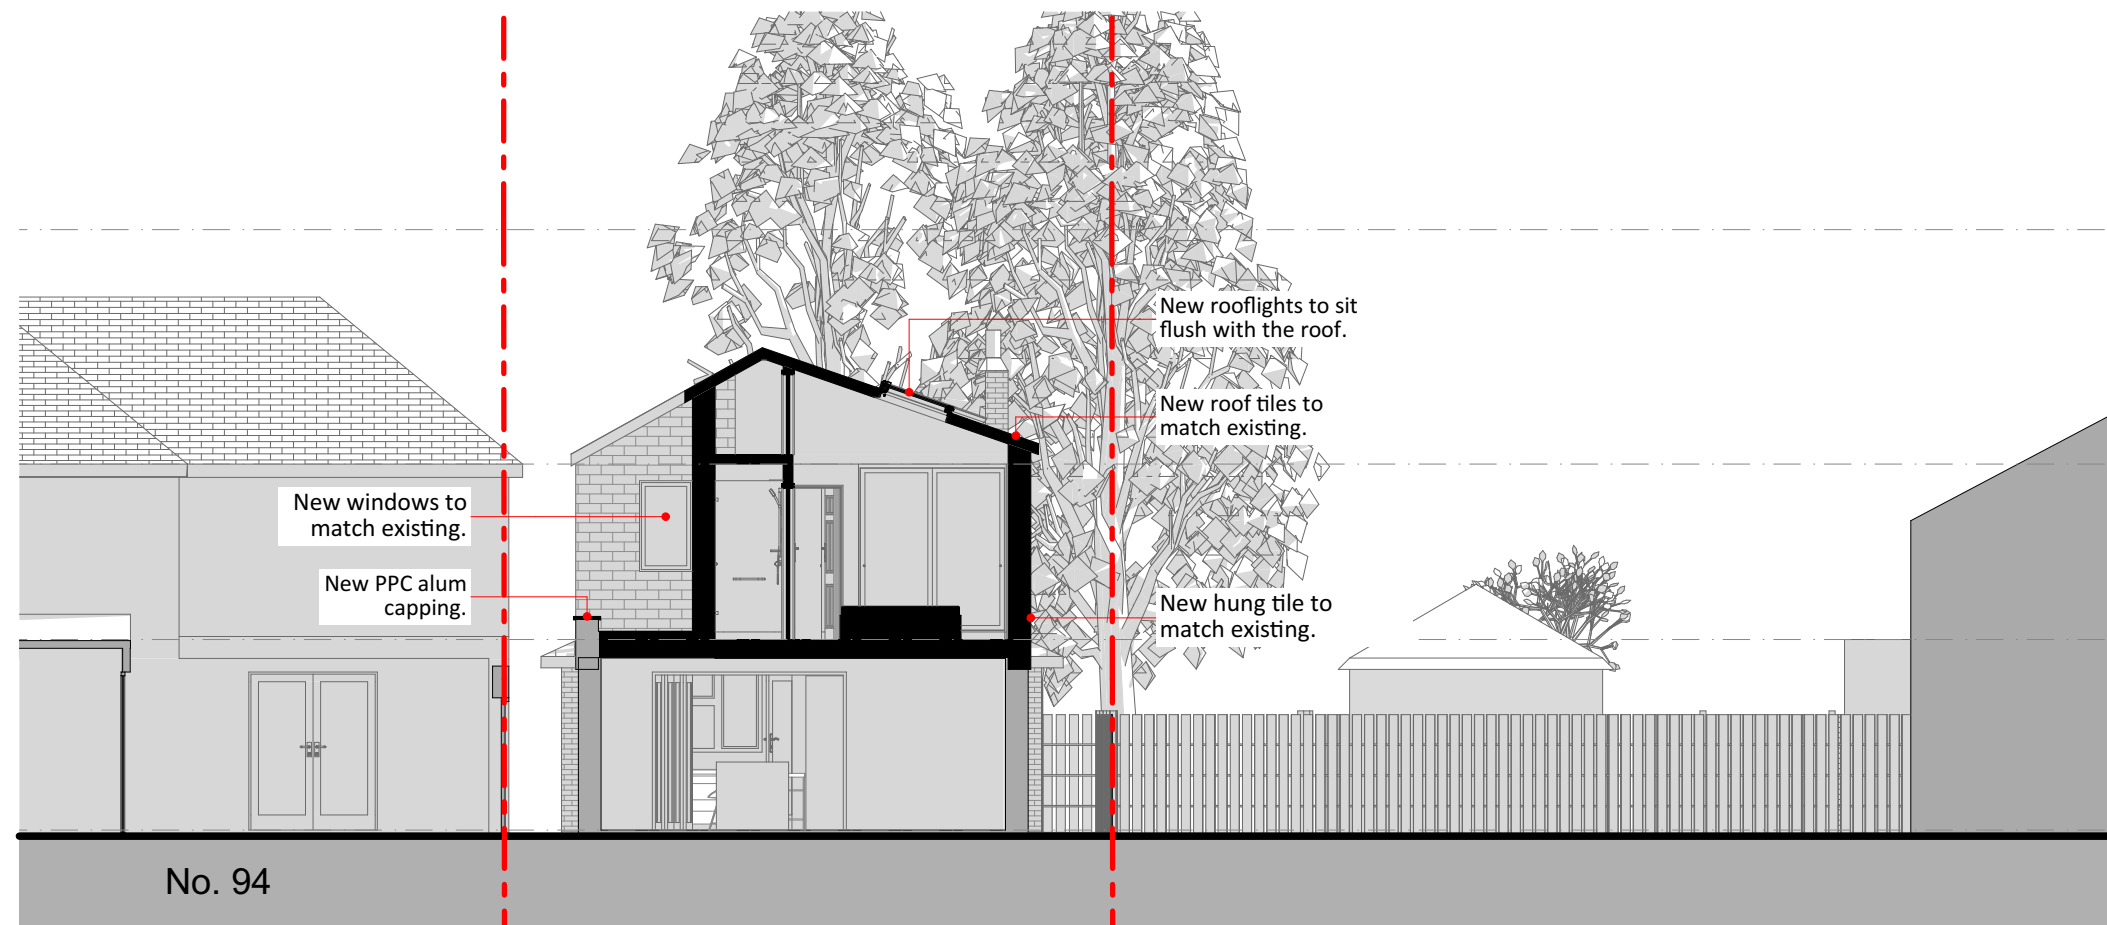

Proposed Section AA
1:100

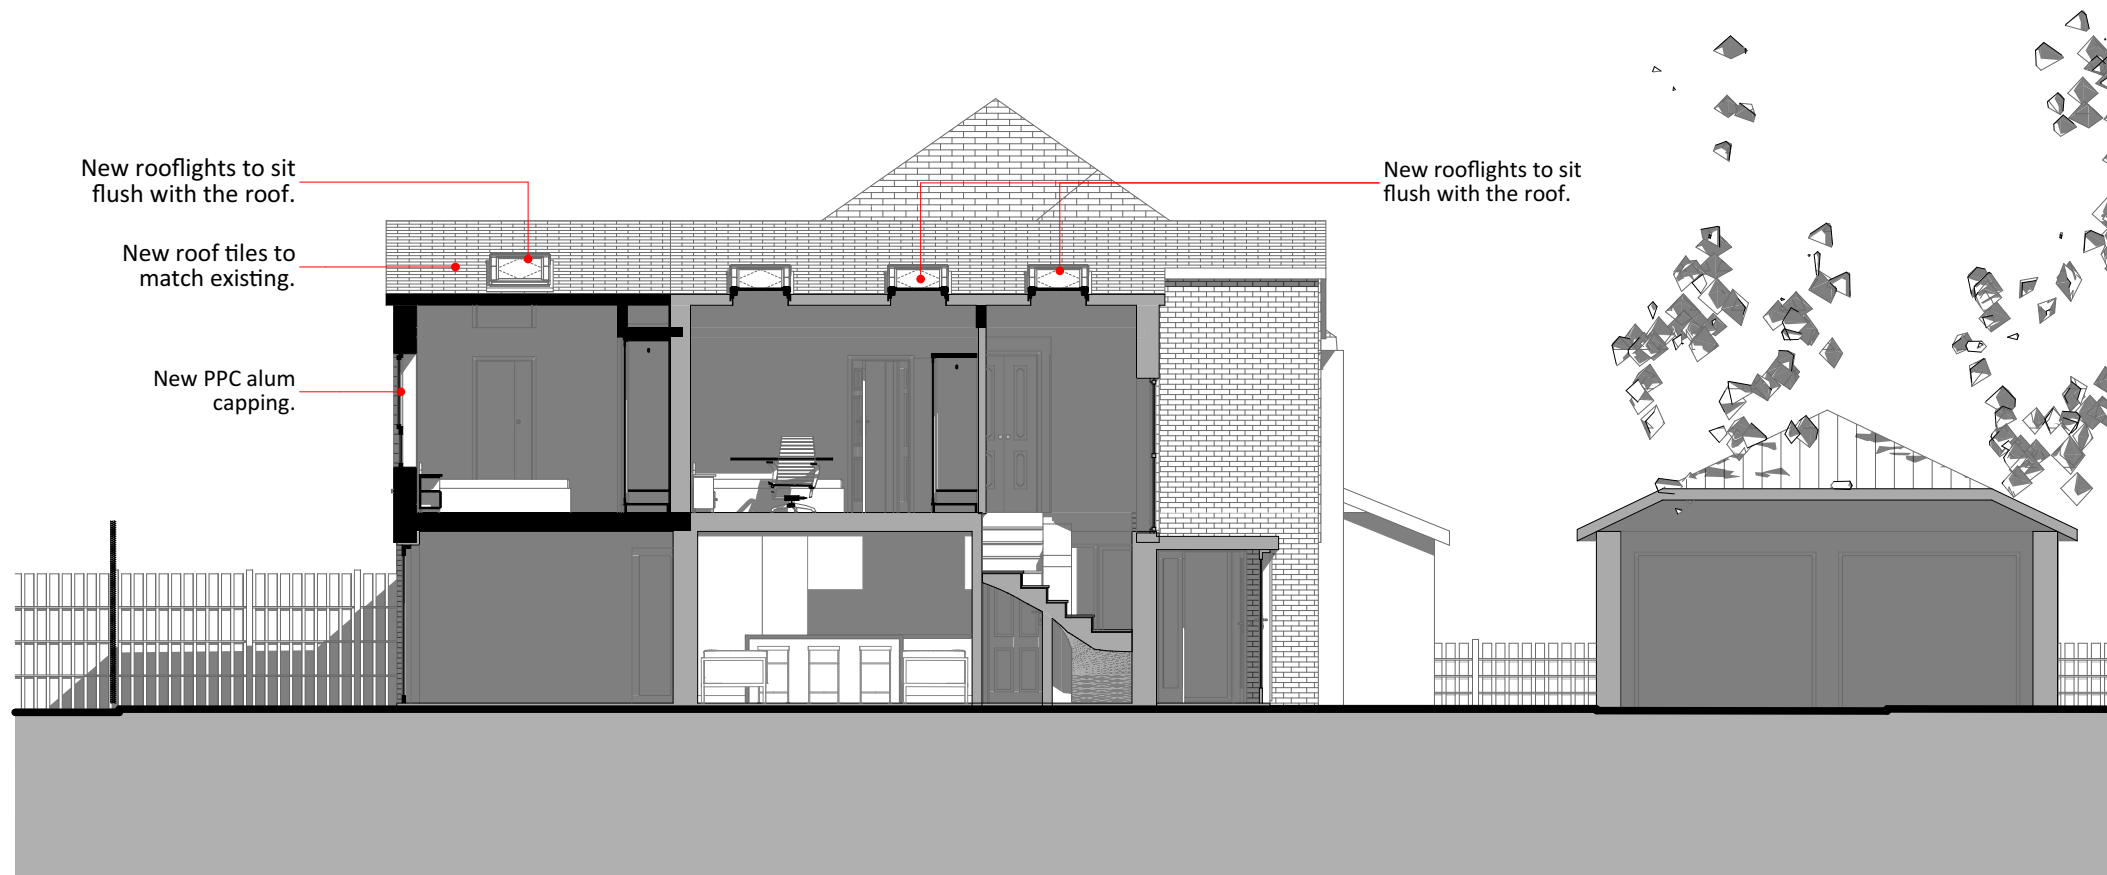

Proposed Section BB
1:100

BOUNDARY LINE

Stage: **Planning**
Drawing: **Proposed Sections**

Revision	Date	Details
PL-02	30/05/2021	Planning Issue
PL-03	26/07/2021	Revised Planning Issue
PL-04	04/10/2021	Revised Planning Issue

Project: **Taleb-94AFairwayAve**
Project Number: **1017**
Address: **94A Fairway Ave West Drayton London UB7 7AW**
Project Leader: **SOL**
Date: **04 October 2021**
Scale: **1:100**
Drawing Number: **054-100**
Revision: **PL-04**

22 Chestnut Avenue,
Yiewsley,
West Drayton,
UB78BT

info@rebeldesign-studio.com
rebeldesign-studio.com

