


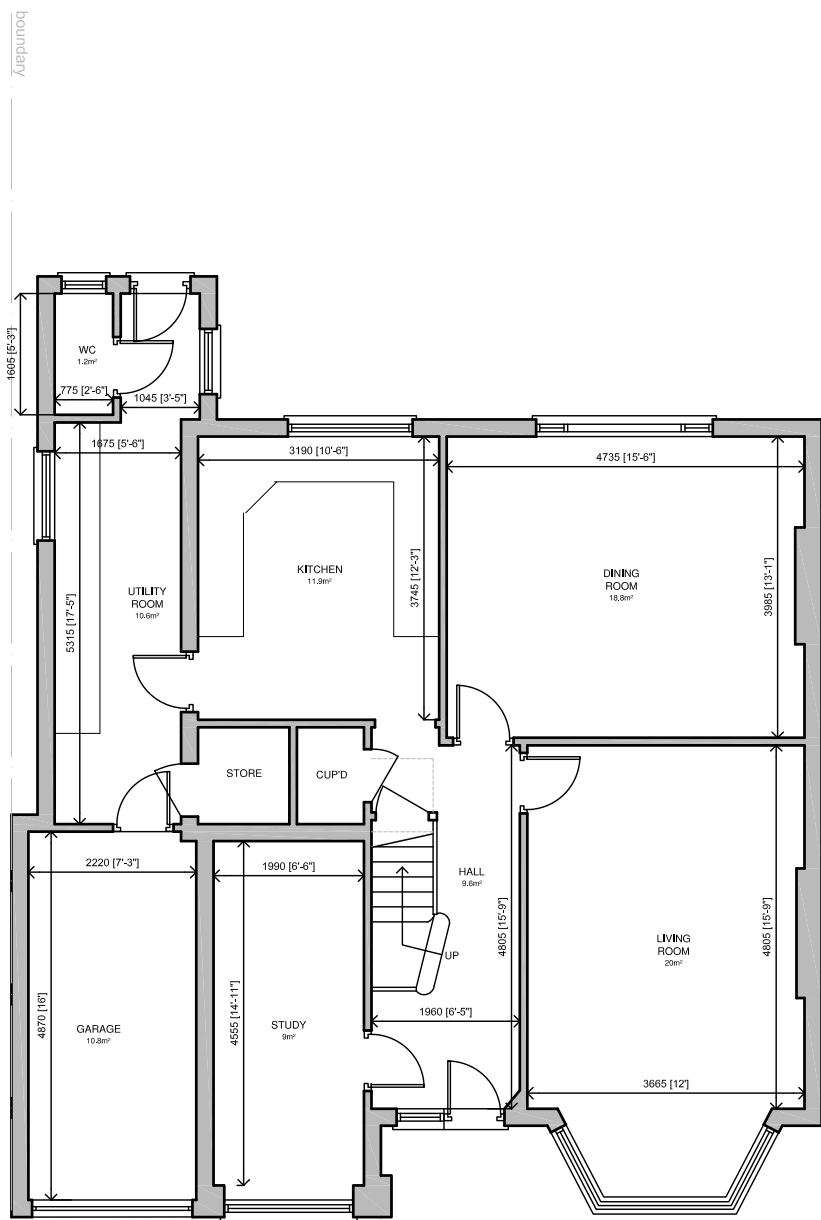


 

EXISTING GROUND FLOOR PLAN
101m2 / 1087sq ft
TOTAL: 101m2 (208sq ft)

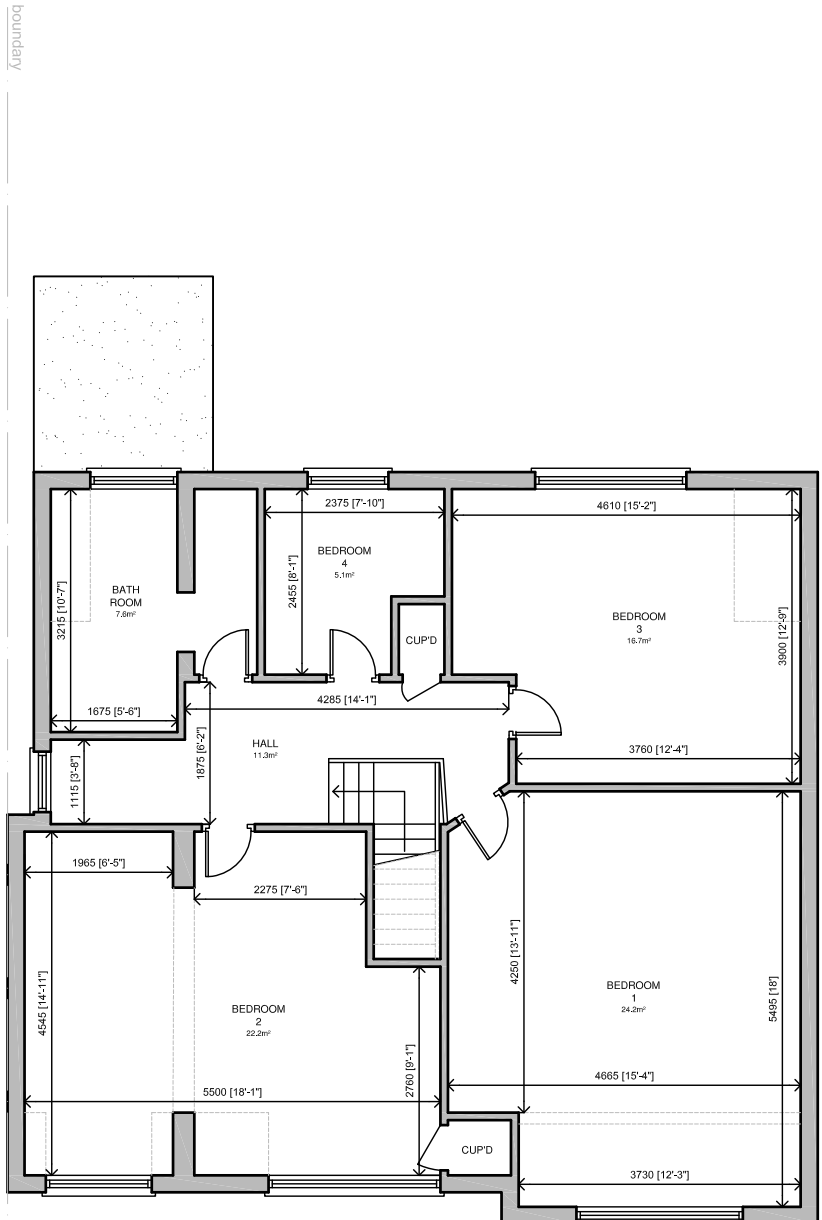

EXISTING FIRST FLOOR PLAN
63m2 / 681sq ft
TOTAL: 64m2 (138sq ft)

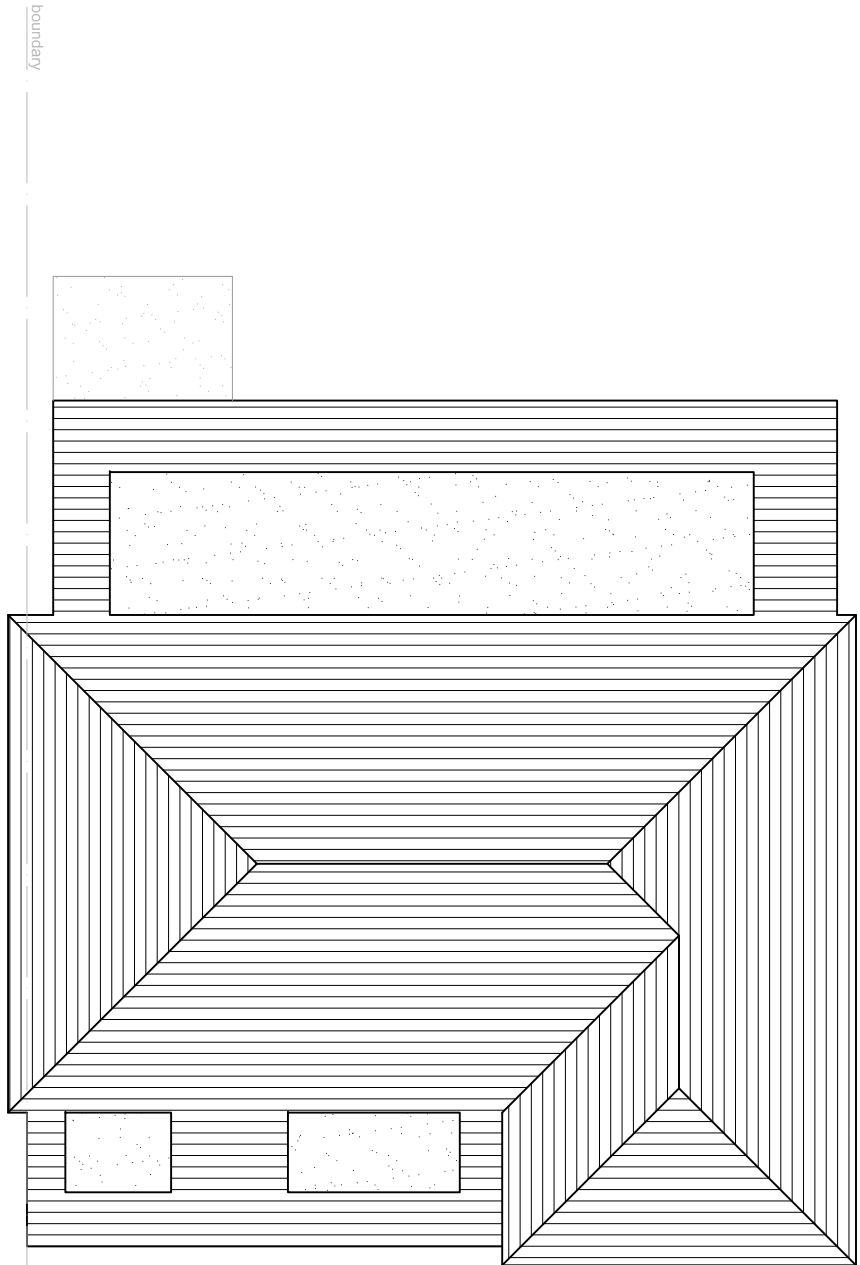


EXISTING ROOF PLAN



LOCATION PLAN
SCALE 1:1250




EXISTING FRONT ELEVATION

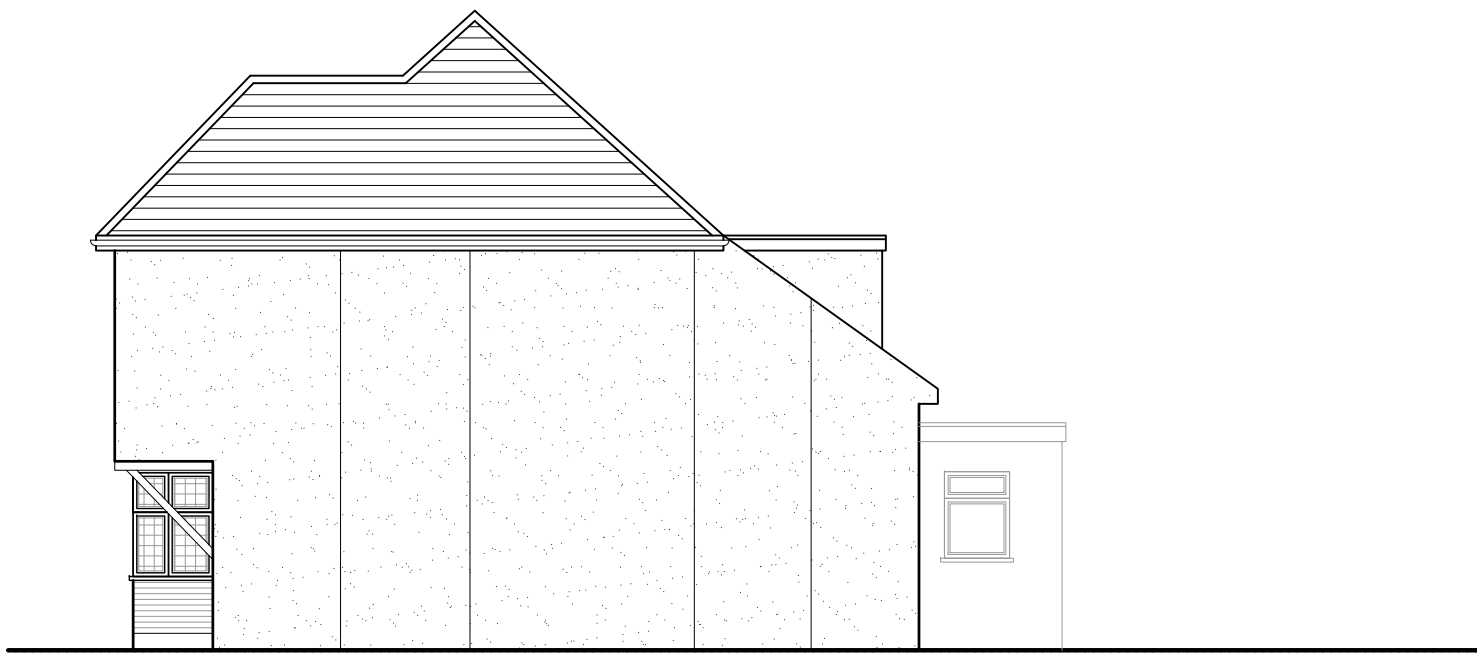

EXISTING SIDE ELEVATION



EXISTING REAR ELEVATION

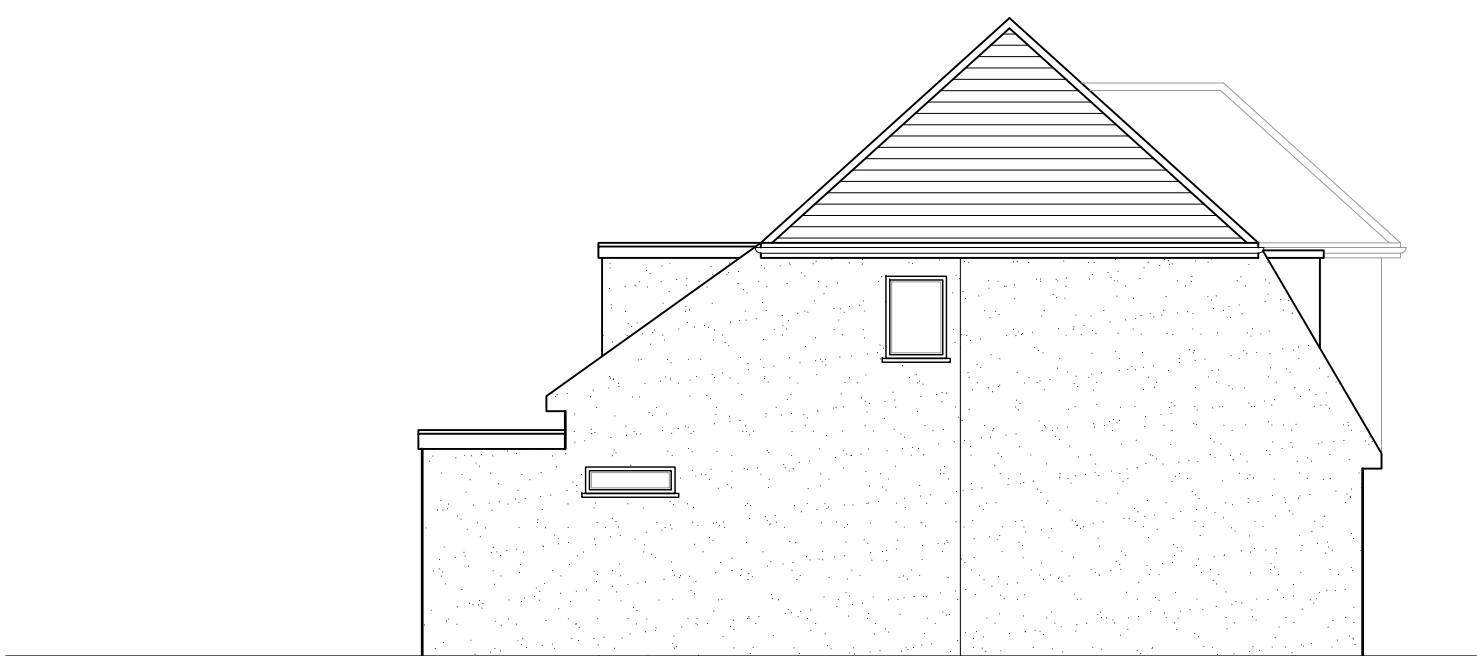

EXISTING SIDE ELEVATION

Rev	Date	Description	Init.
-	-	-	-

Client

MR & MRS SATSANGI

Project Title
PROPOSED EXTENSIONS & ALTERATIONS TO
EXISTING DWELLING
132 EVELYN AVENUE, RUISLIP, HA4 8AQ
Drawing Title

EXISTING PLANS & ELEVATIONS

Cad File	Sheet Size	Scale
P001	A1	1:100
Drawn by	Drawing Date	Approved by
BR	JUL 2024	-
Project No.	Drawing No.	Revision
0196	P201	-

//BR ARCHITECTURE

This drawing is property of BR Architecture © and must not be copied or otherwise reproduced. All dimensions must be checked on site before commencing work. No dimensions to be scaled from this drawing. This drawing was produced using AutoCad 2010.

PLANNING ISSUE