





PROPOSED FRONT ELEVATION

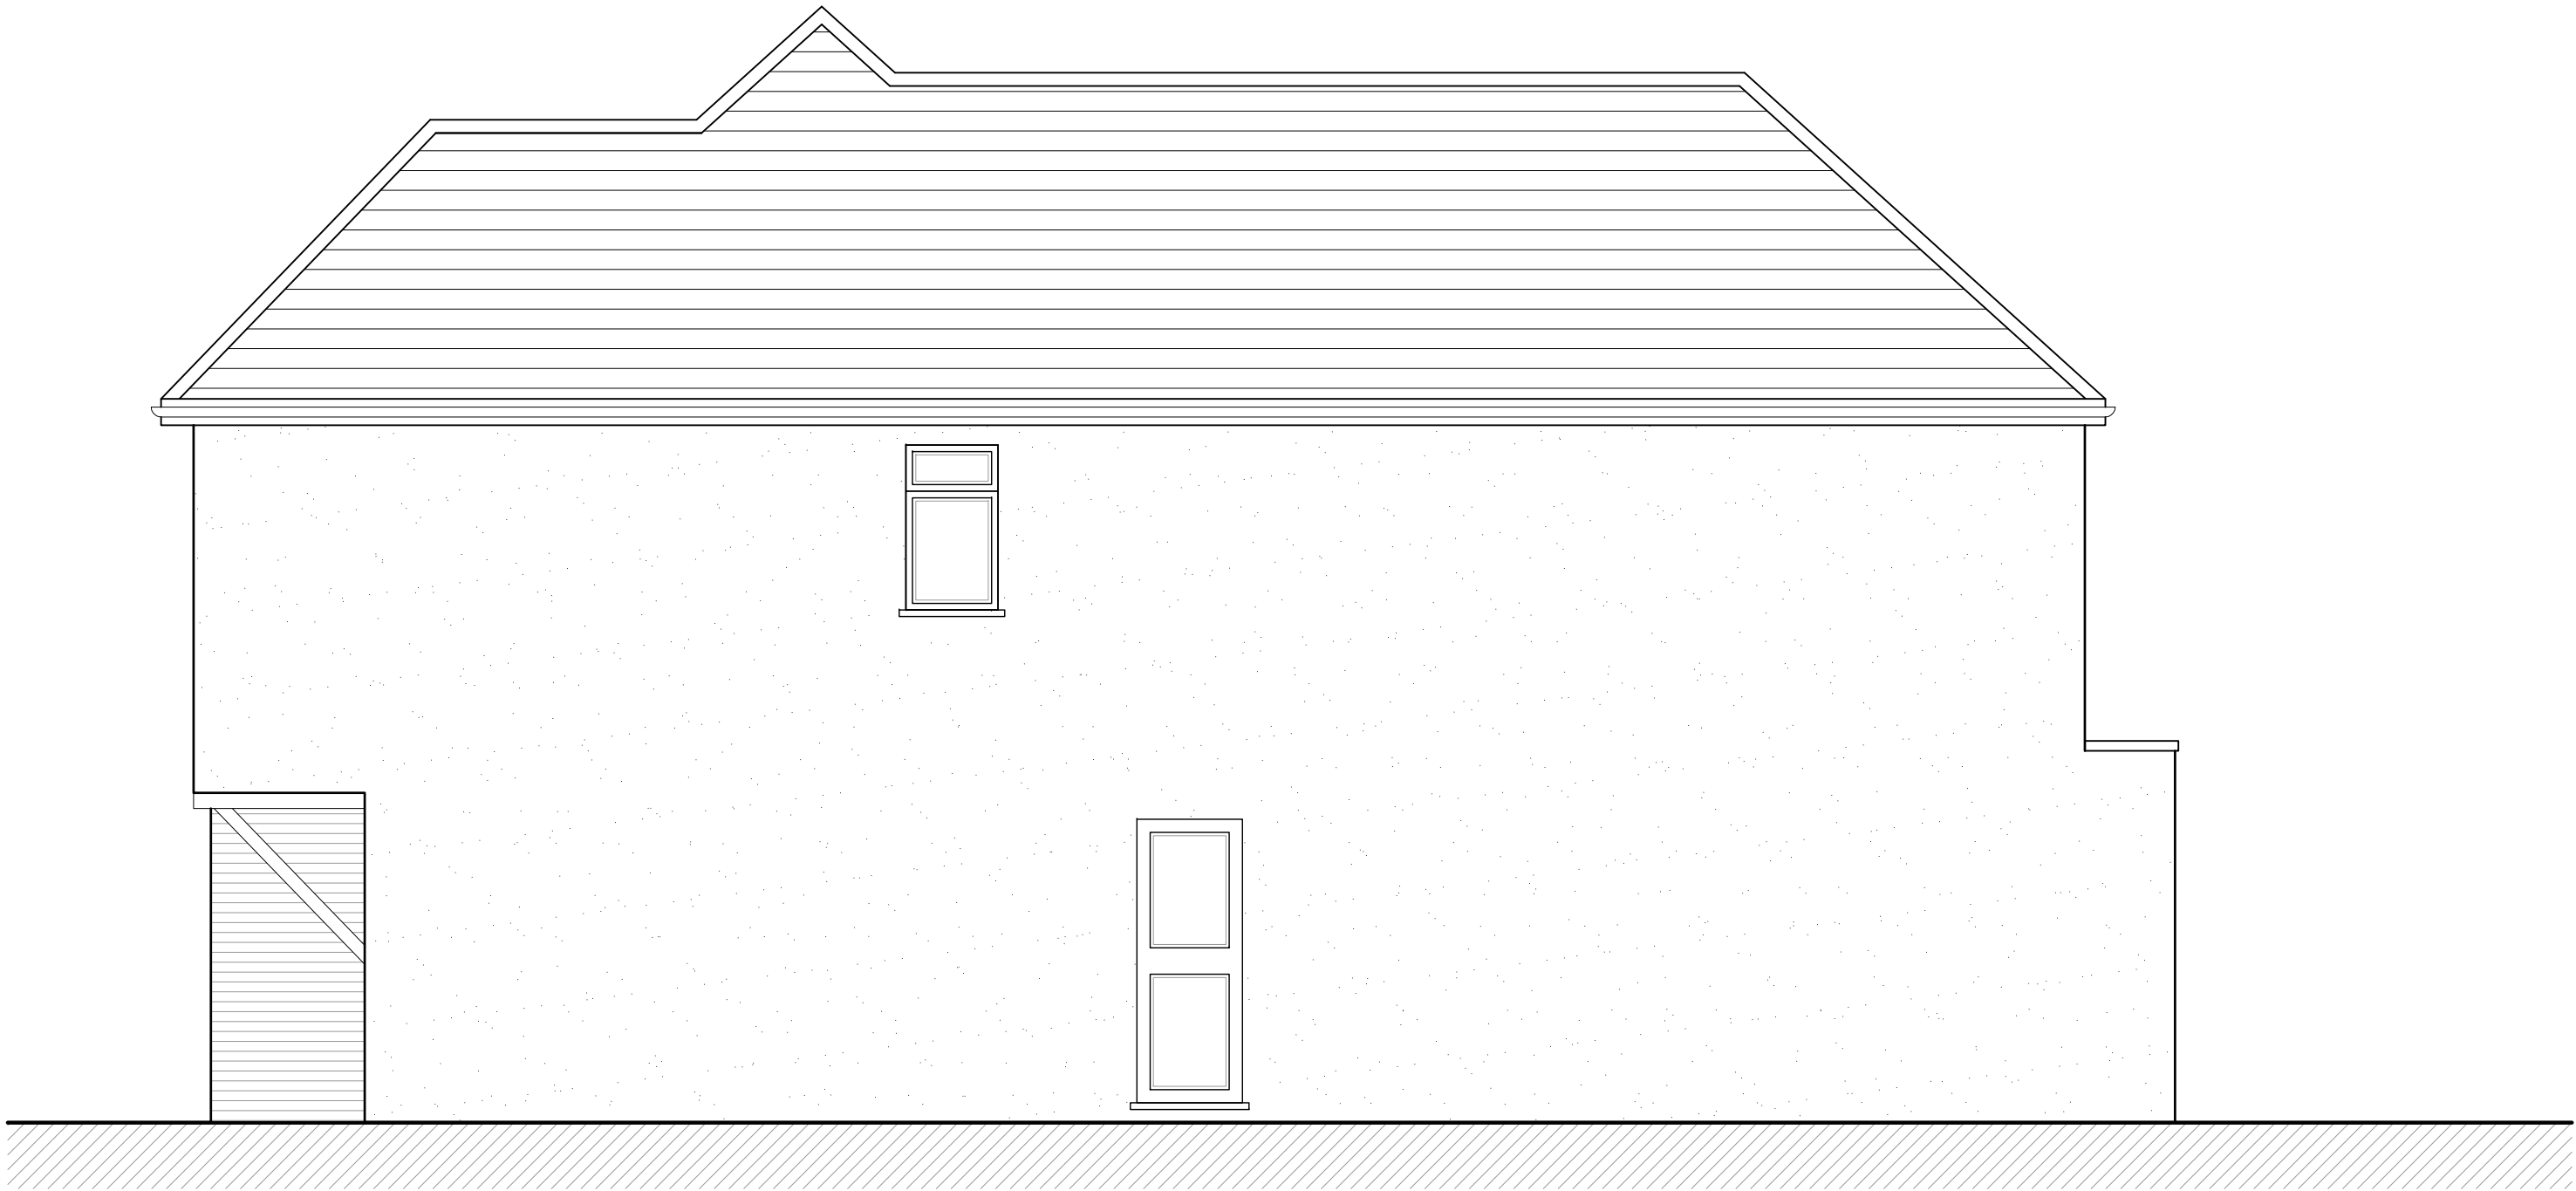

PROPOSED SIDE ELEVATION



PROPOSED REAR ELEVATION

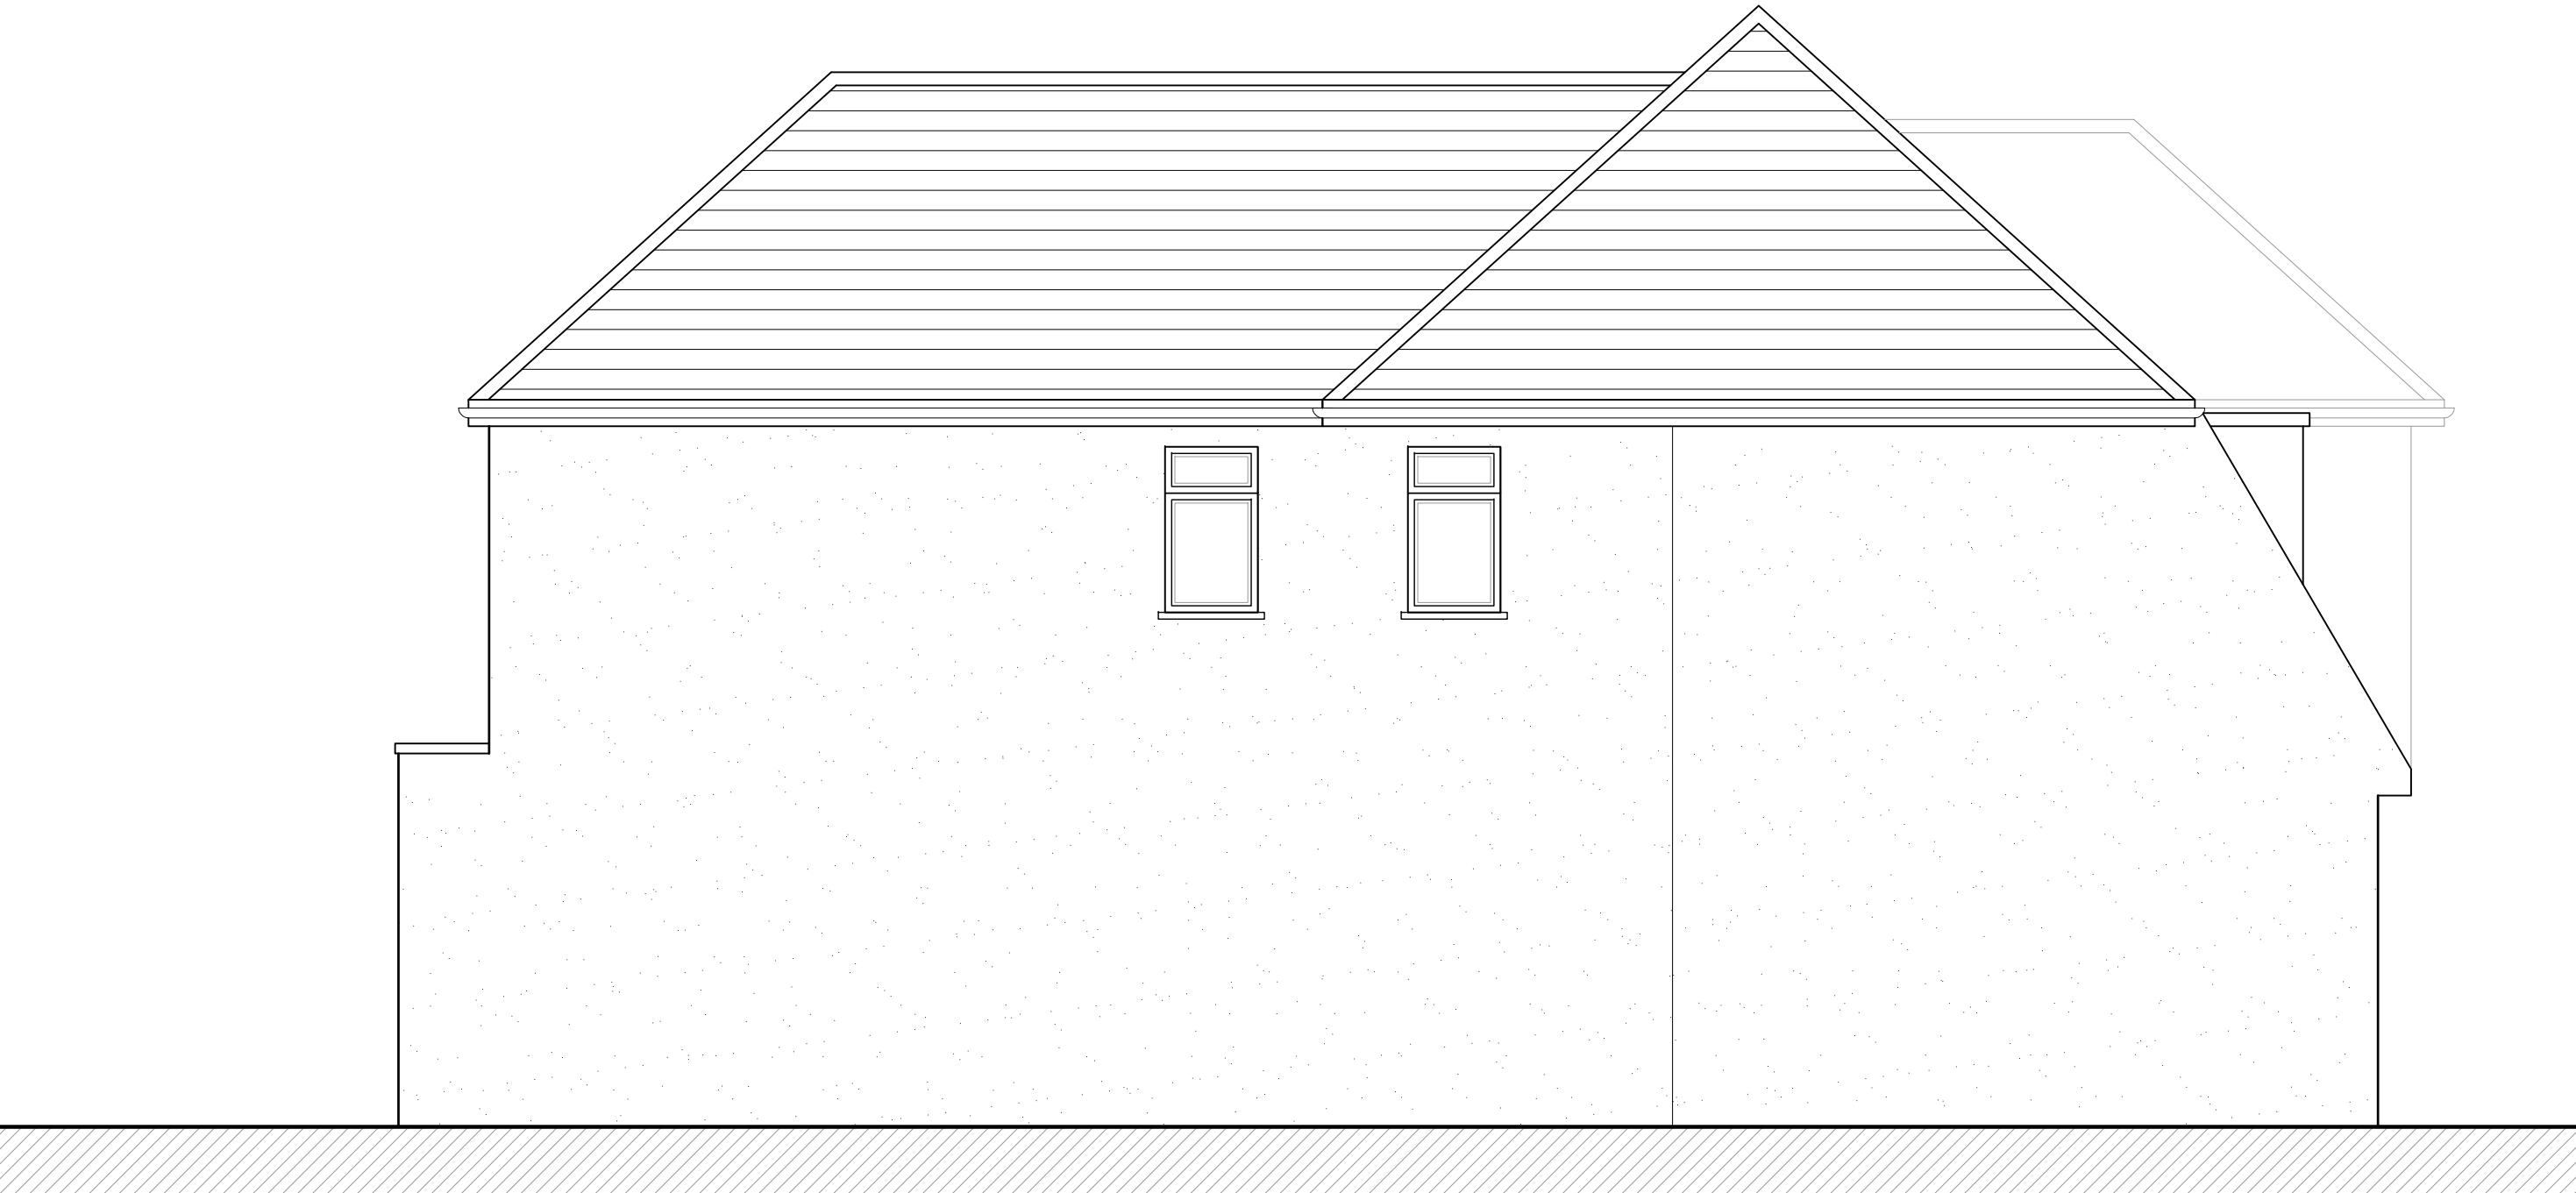

PROPOSED SIDE ELEVATION

-	-	-	-
Rev.	Date	Description	Init.
Client			

MR & MRS SATSANGI

Project Title
PROPOSED EXTENSIONS & ALTERATIONS TO
EXISTING DWELLING
132 EVELYN AVENUE, RUISLIP, HA4 8AQ
Drawing Title

PROPOSED FLOOR PLANS		
Cad File	Sheet Size	Scale
P001	A1	1:50
Drawn by	Drawing Date	Approved by
BR	JUL 2024	-
Project No.	Drawing No.	Revision
0196	P301	-

//BR ARCHITECTURE

This drawing is property of BR Architecture © and must not be copied or otherwise reproduced. All dimensions must be checked on site before commencing work. No dimensions to be scaled from this drawing. This drawing was produced using AutoCad 2010.

PLANNING ISSUE