



0 1m 2m 3m 4m 5m 6m 7m 8m 9m 10m

Scale 1:100

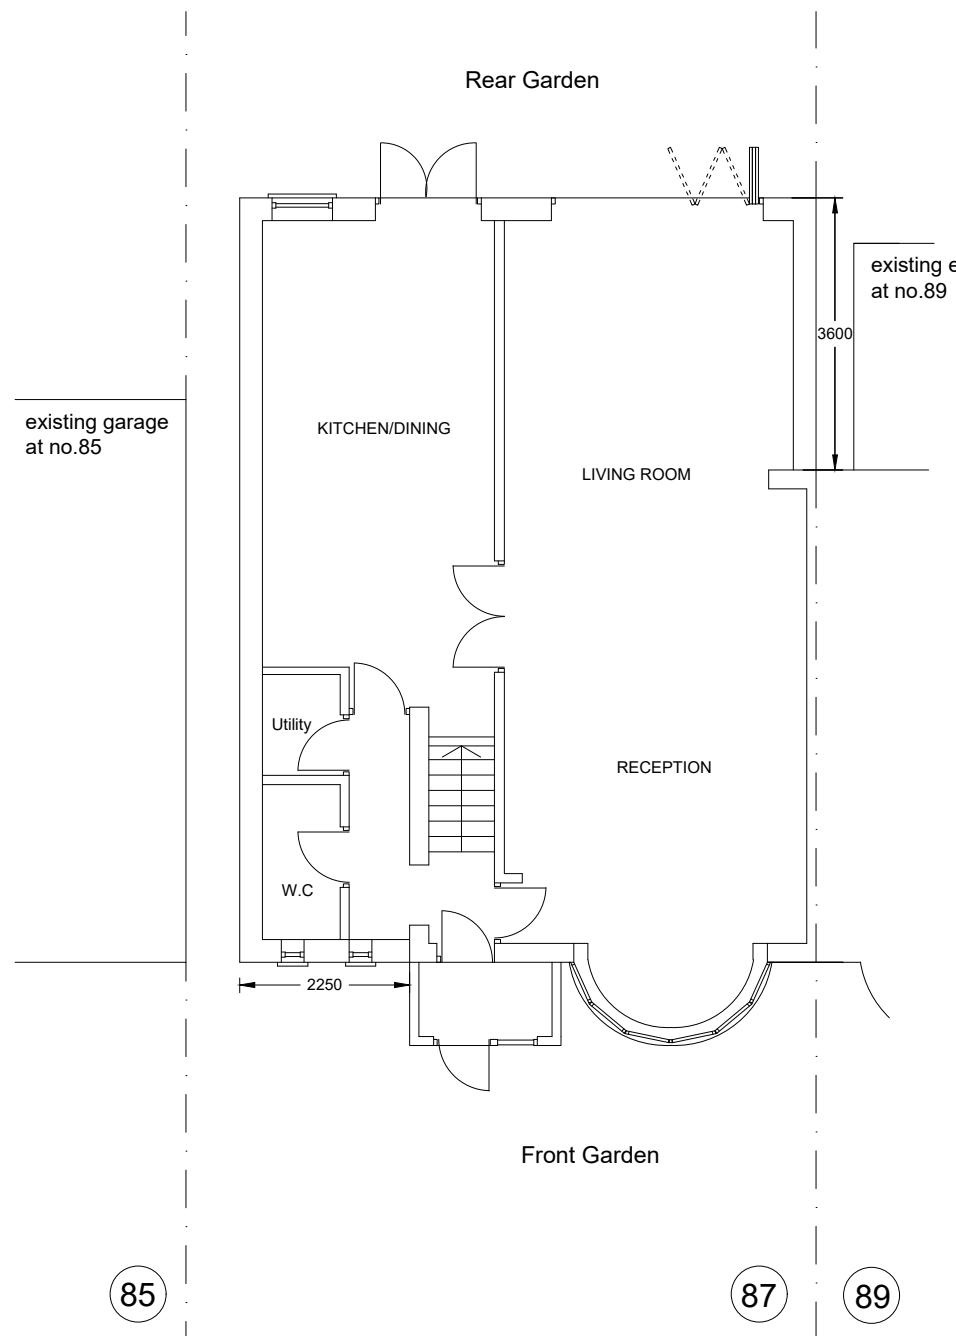

EXISTING GROUND FLOOR PLAN

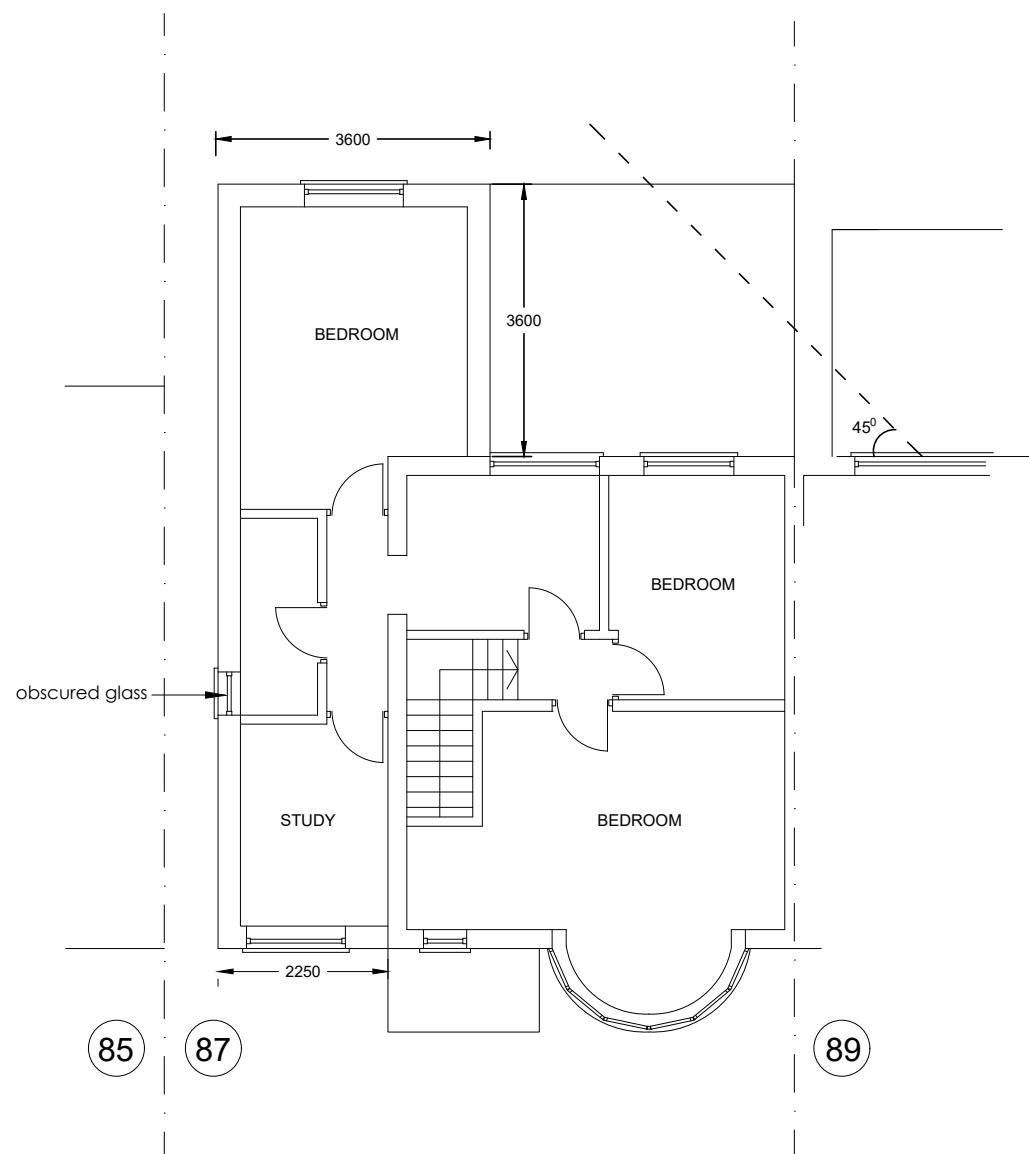

EXISTING FIRST FLOOR PLAN

Notes:
All finishing materials to match existing.
The Contractor to ensure the works are
inspected & completed to the satisfaction of L.A.
These drawings has been produced for planning
approval purposes only. Compliance with
Building Regulation is not to be assumed.
Appropriate Party Wall Notices under the
PARTY WALL 1996 ACT must be served on
adjoining owners prior to commencement
of the building works.
Dimensions to be checked on site before
commencement of any work. Any discrepancies
to be verified with H F M DESIGN.
These drawings are copyright © H F M DESIGN

Date:	Revisions:

H F M DESIGN		
Email: info@hfmdesign.co.uk		Tel: 079000 85267
Site: 87 DULVERTON ROAD HA4 9AH		
Drawing Title: EXISTING PLANS		
Client:	Date: Jan. 2023	Drawn by:
Drawing No.:	Scale: 1:100@A3	