


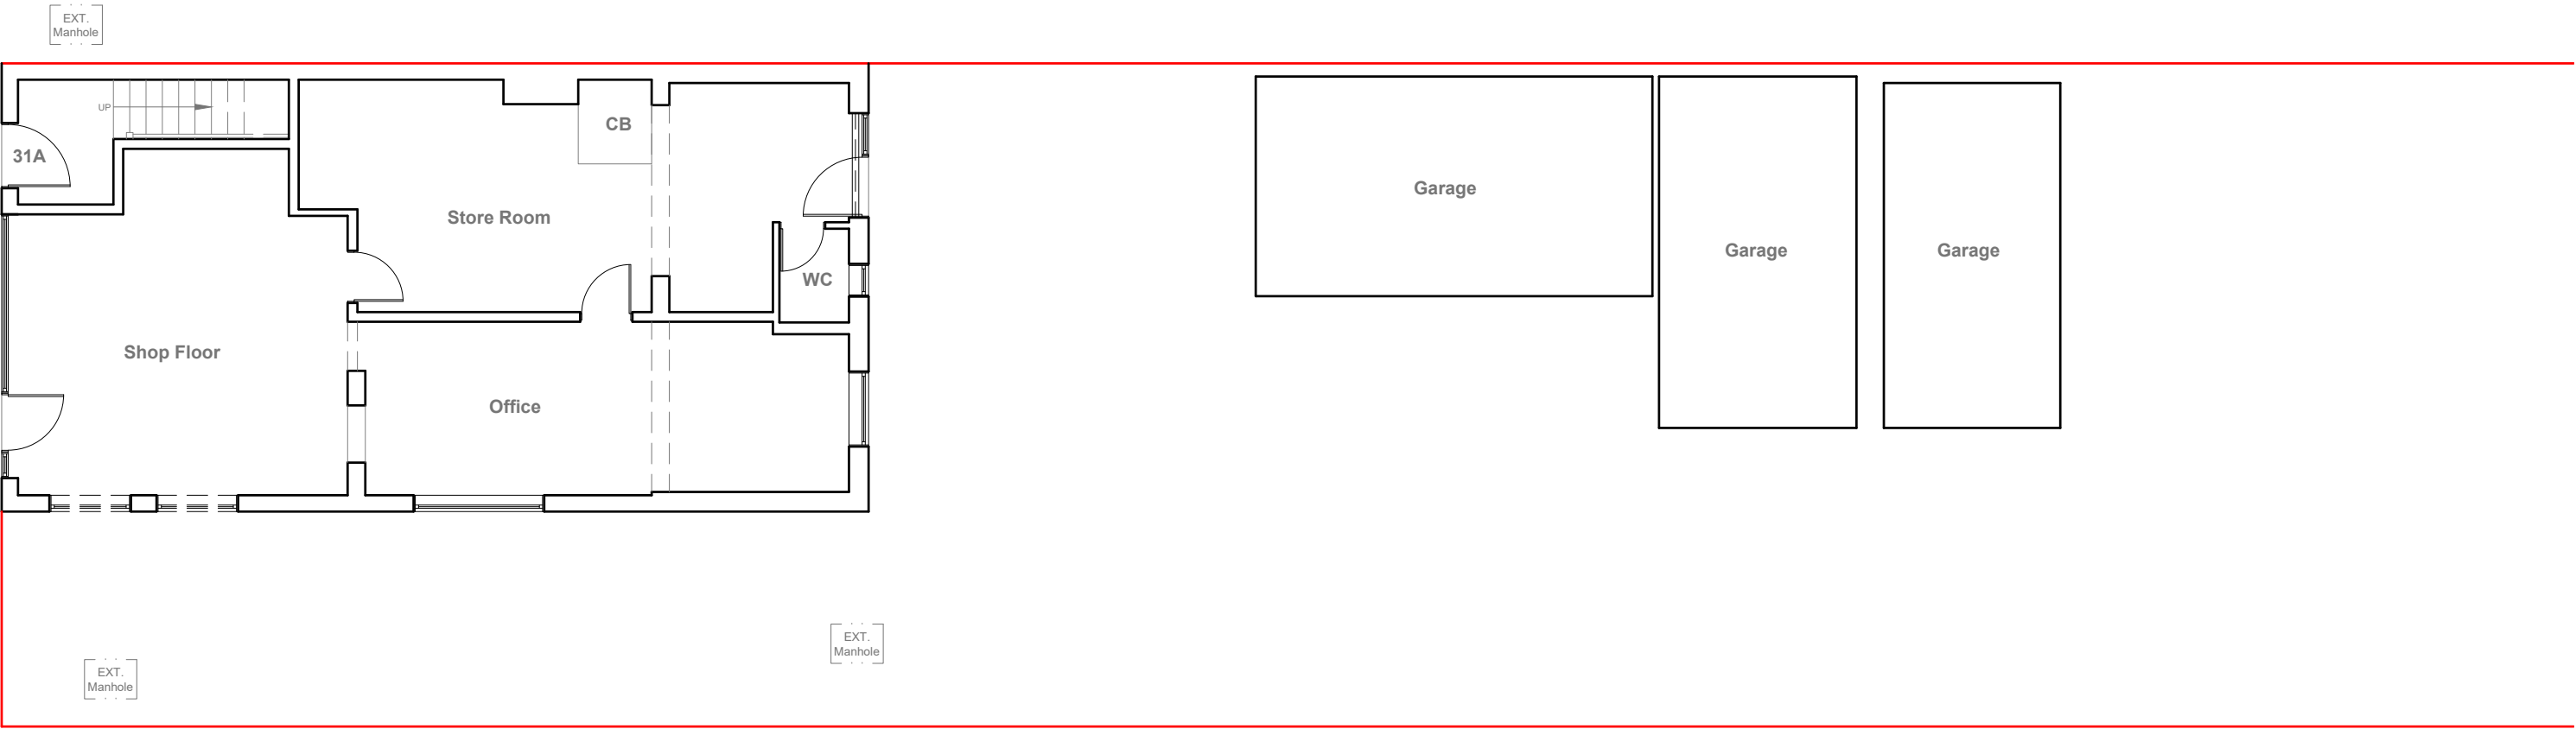

Existing Ground Floor Plan
Scale 1:100



	Project:	Title:	Scale: 1:100 @ A3
	31 Swakeleys Road, Ickenham, Uxbridge, UB10 8DF	Existing Ground Floor Plan	Date: 05 2025
			Drawing No.: 3832/01/JG
			Revision
239 Western Road, Southall, Middx, UB2 5HS Tel: 020 8571 1369 info@multicreation.co.uk			




Existing Front Elevation
Scale 1:100



Existing Side Elevation
Scale 1:100




Existing Rear Elevation
Scale 1:100

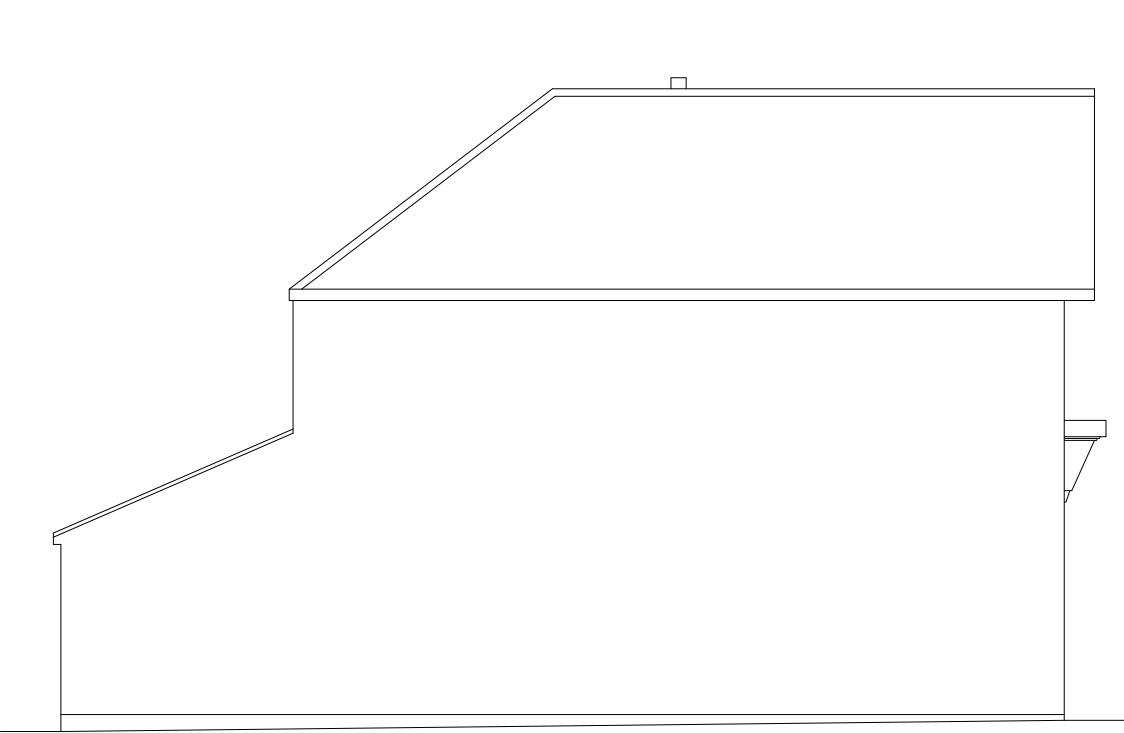


Existing Side Elevation
Scale 1:100



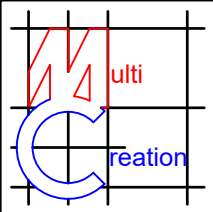


Project: 31 Swakeleys Road, Ickenham, Uxbridge, UB10 8DF	Title: Existing Elevations	Scale: 1:100 @ A3 Date: 05 2025 Drawing No.: 3832/02/JG Revision <table><tr><td> </td><td> </td><td> </td><td> </td><td> </td></tr></table>					

239 Western Road, Southall, Middx, UB2 5HS Tel: 020 8571 1369 info@multicreation.co.uk

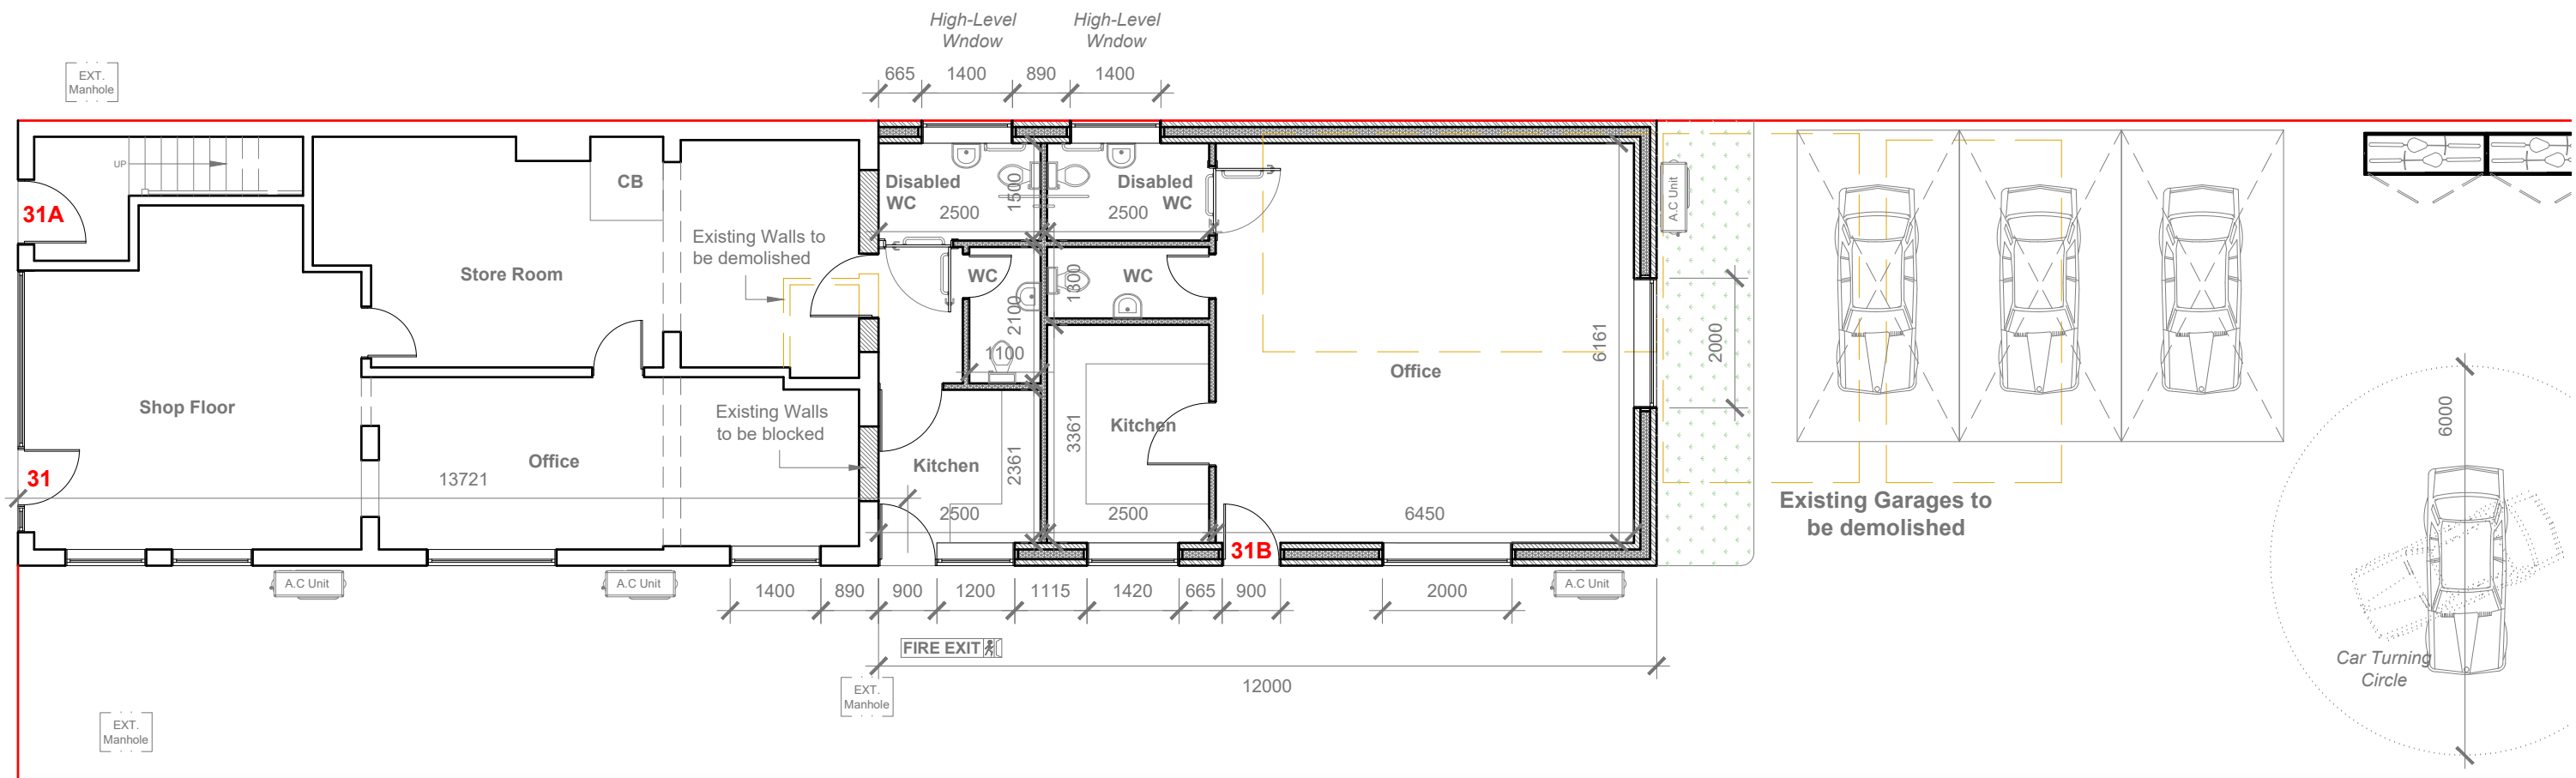


Proposed Ground Floor Plan
Scale 1:100

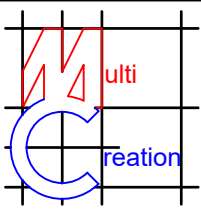

	Project: 31 Swakeleys Road, Ickenham, Uxbridge, UB10 8DF	Title: Proposed Ground Floor Plan	Scale: 1:100 @ A3
			Date: 05 2025
			Drawing No.: 3832/03/JG
			Revision
239 Western Road, Southall, Middx, UB2 5HS Tel: 020 8571 1369 info@multicreation.co.uk			




Proposed Front Elevation
Scale 1:100

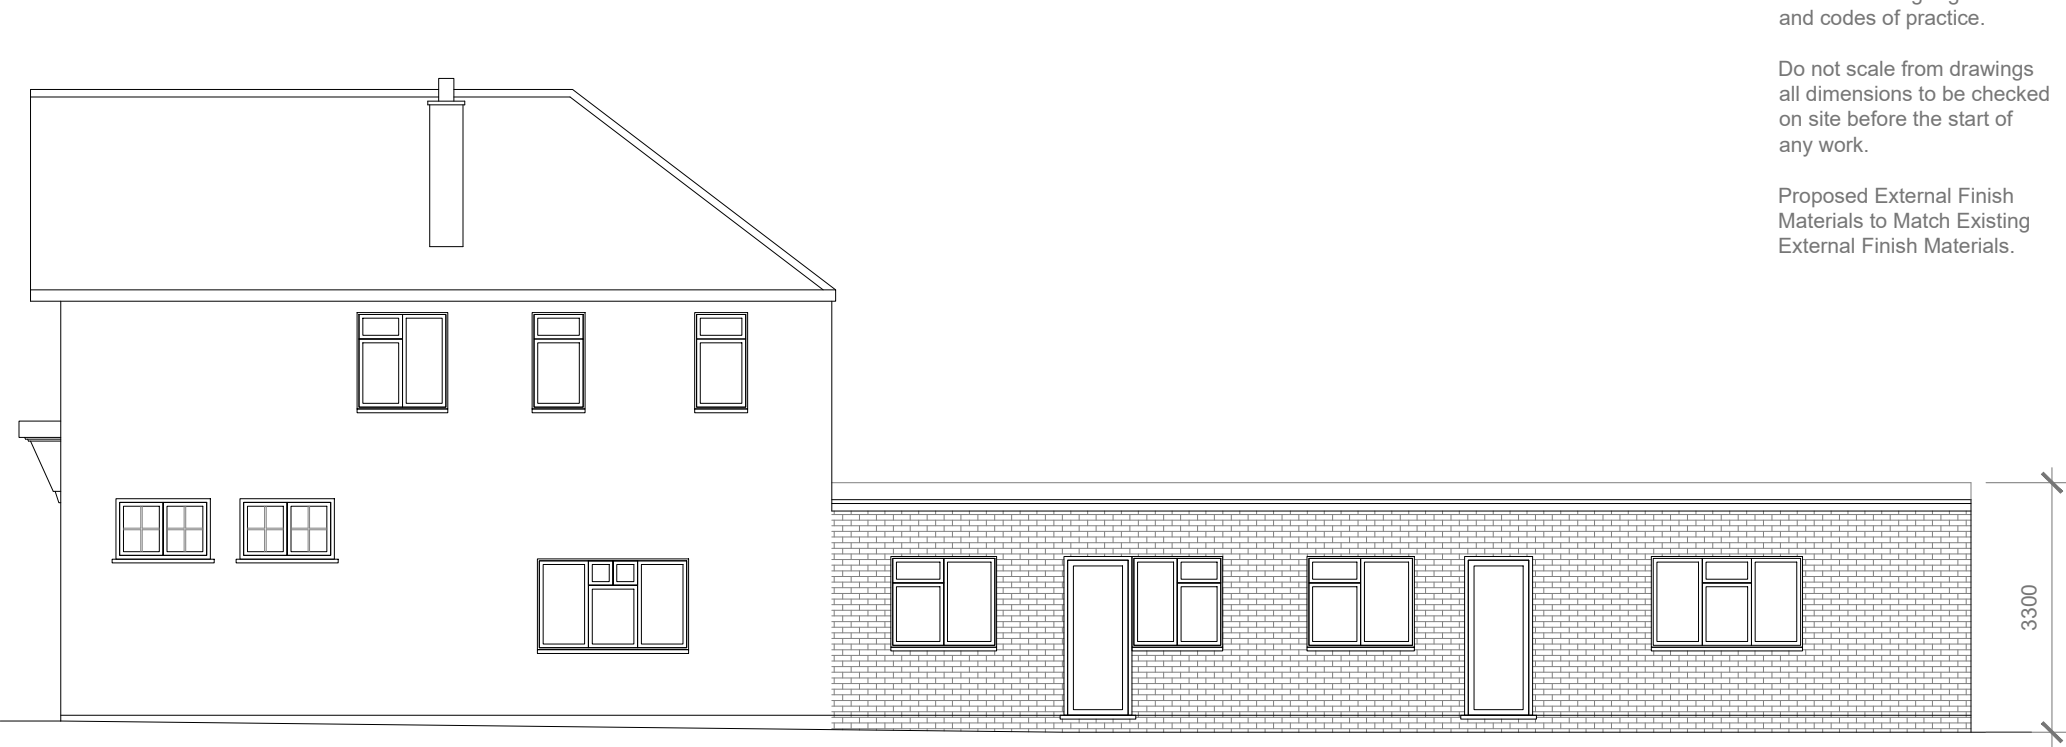

Proposed Side Elevation
Scale 1:100



Proposed Rear Elevation
Scale 1:100

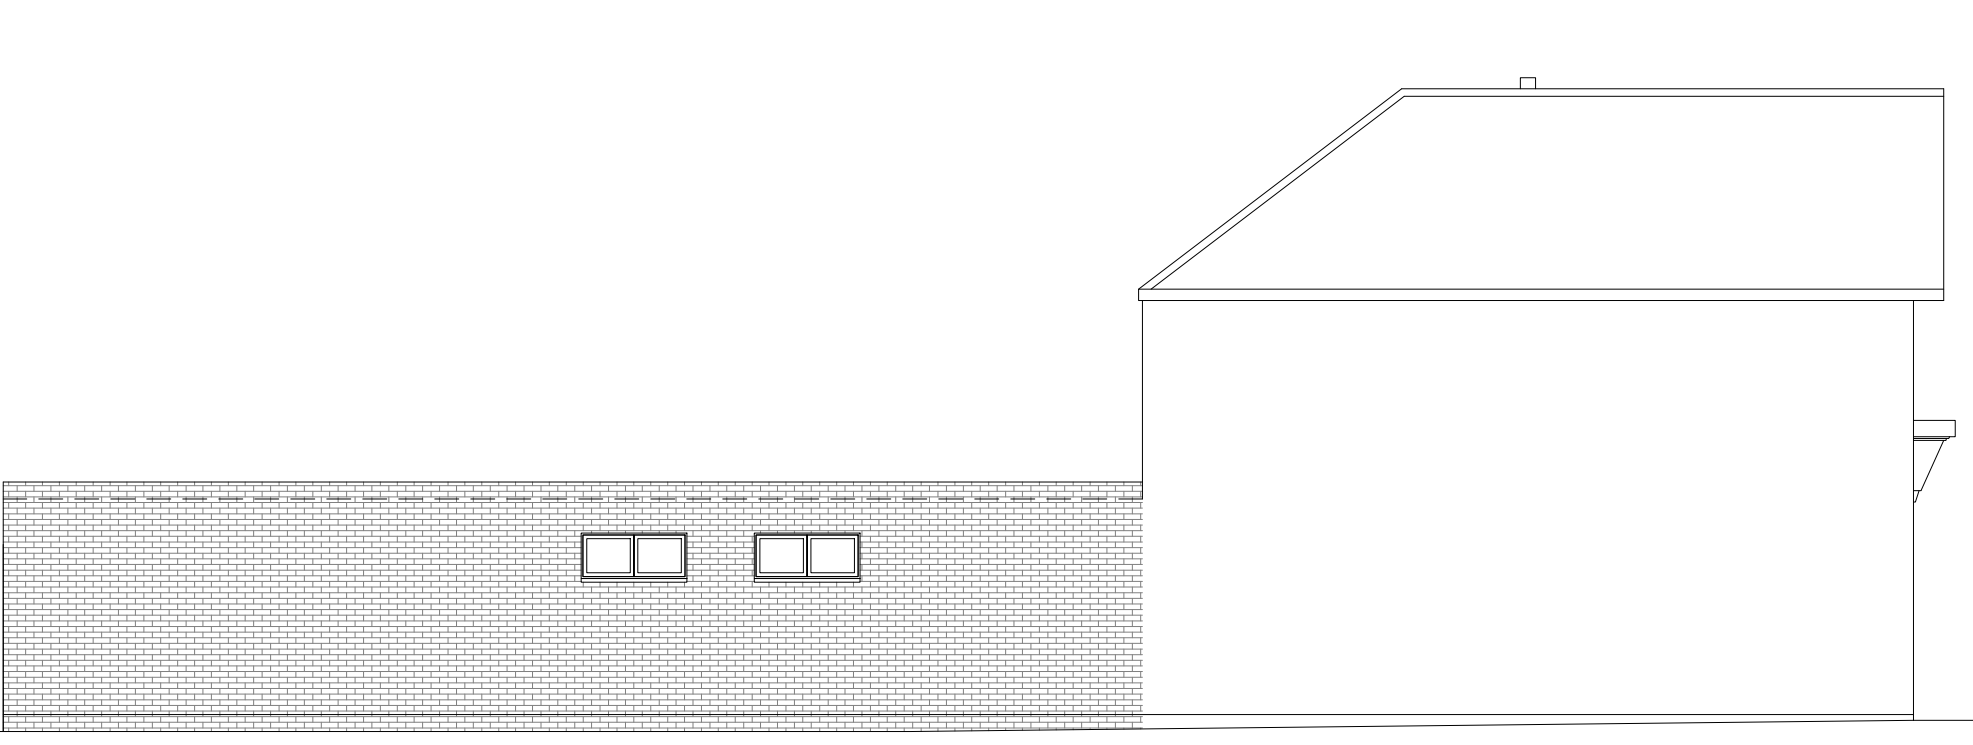


Proposed Side Elevation
Scale 1:100

All work to comply with current building regulations and codes of practice.

Do not scale from drawings all dimensions to be checked on site before the start of any work.

Proposed External Finish Materials to Match Existing External Finish Materials.

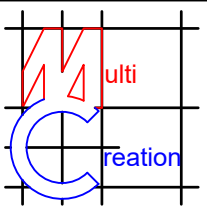

	Project: 31 Swakeleys Road, Ickenham, Uxbridge, UB10 8DF	Title: Proposed Elevations	Scale: 1:100 @ A3
			Date: 05 2025
			Drawing No.: 3832/04/JG
			Revision
239 Western Road, Southall, Middx, UB2 5HS Tel: 020 8571 1369 info@multicreation.co.uk			