



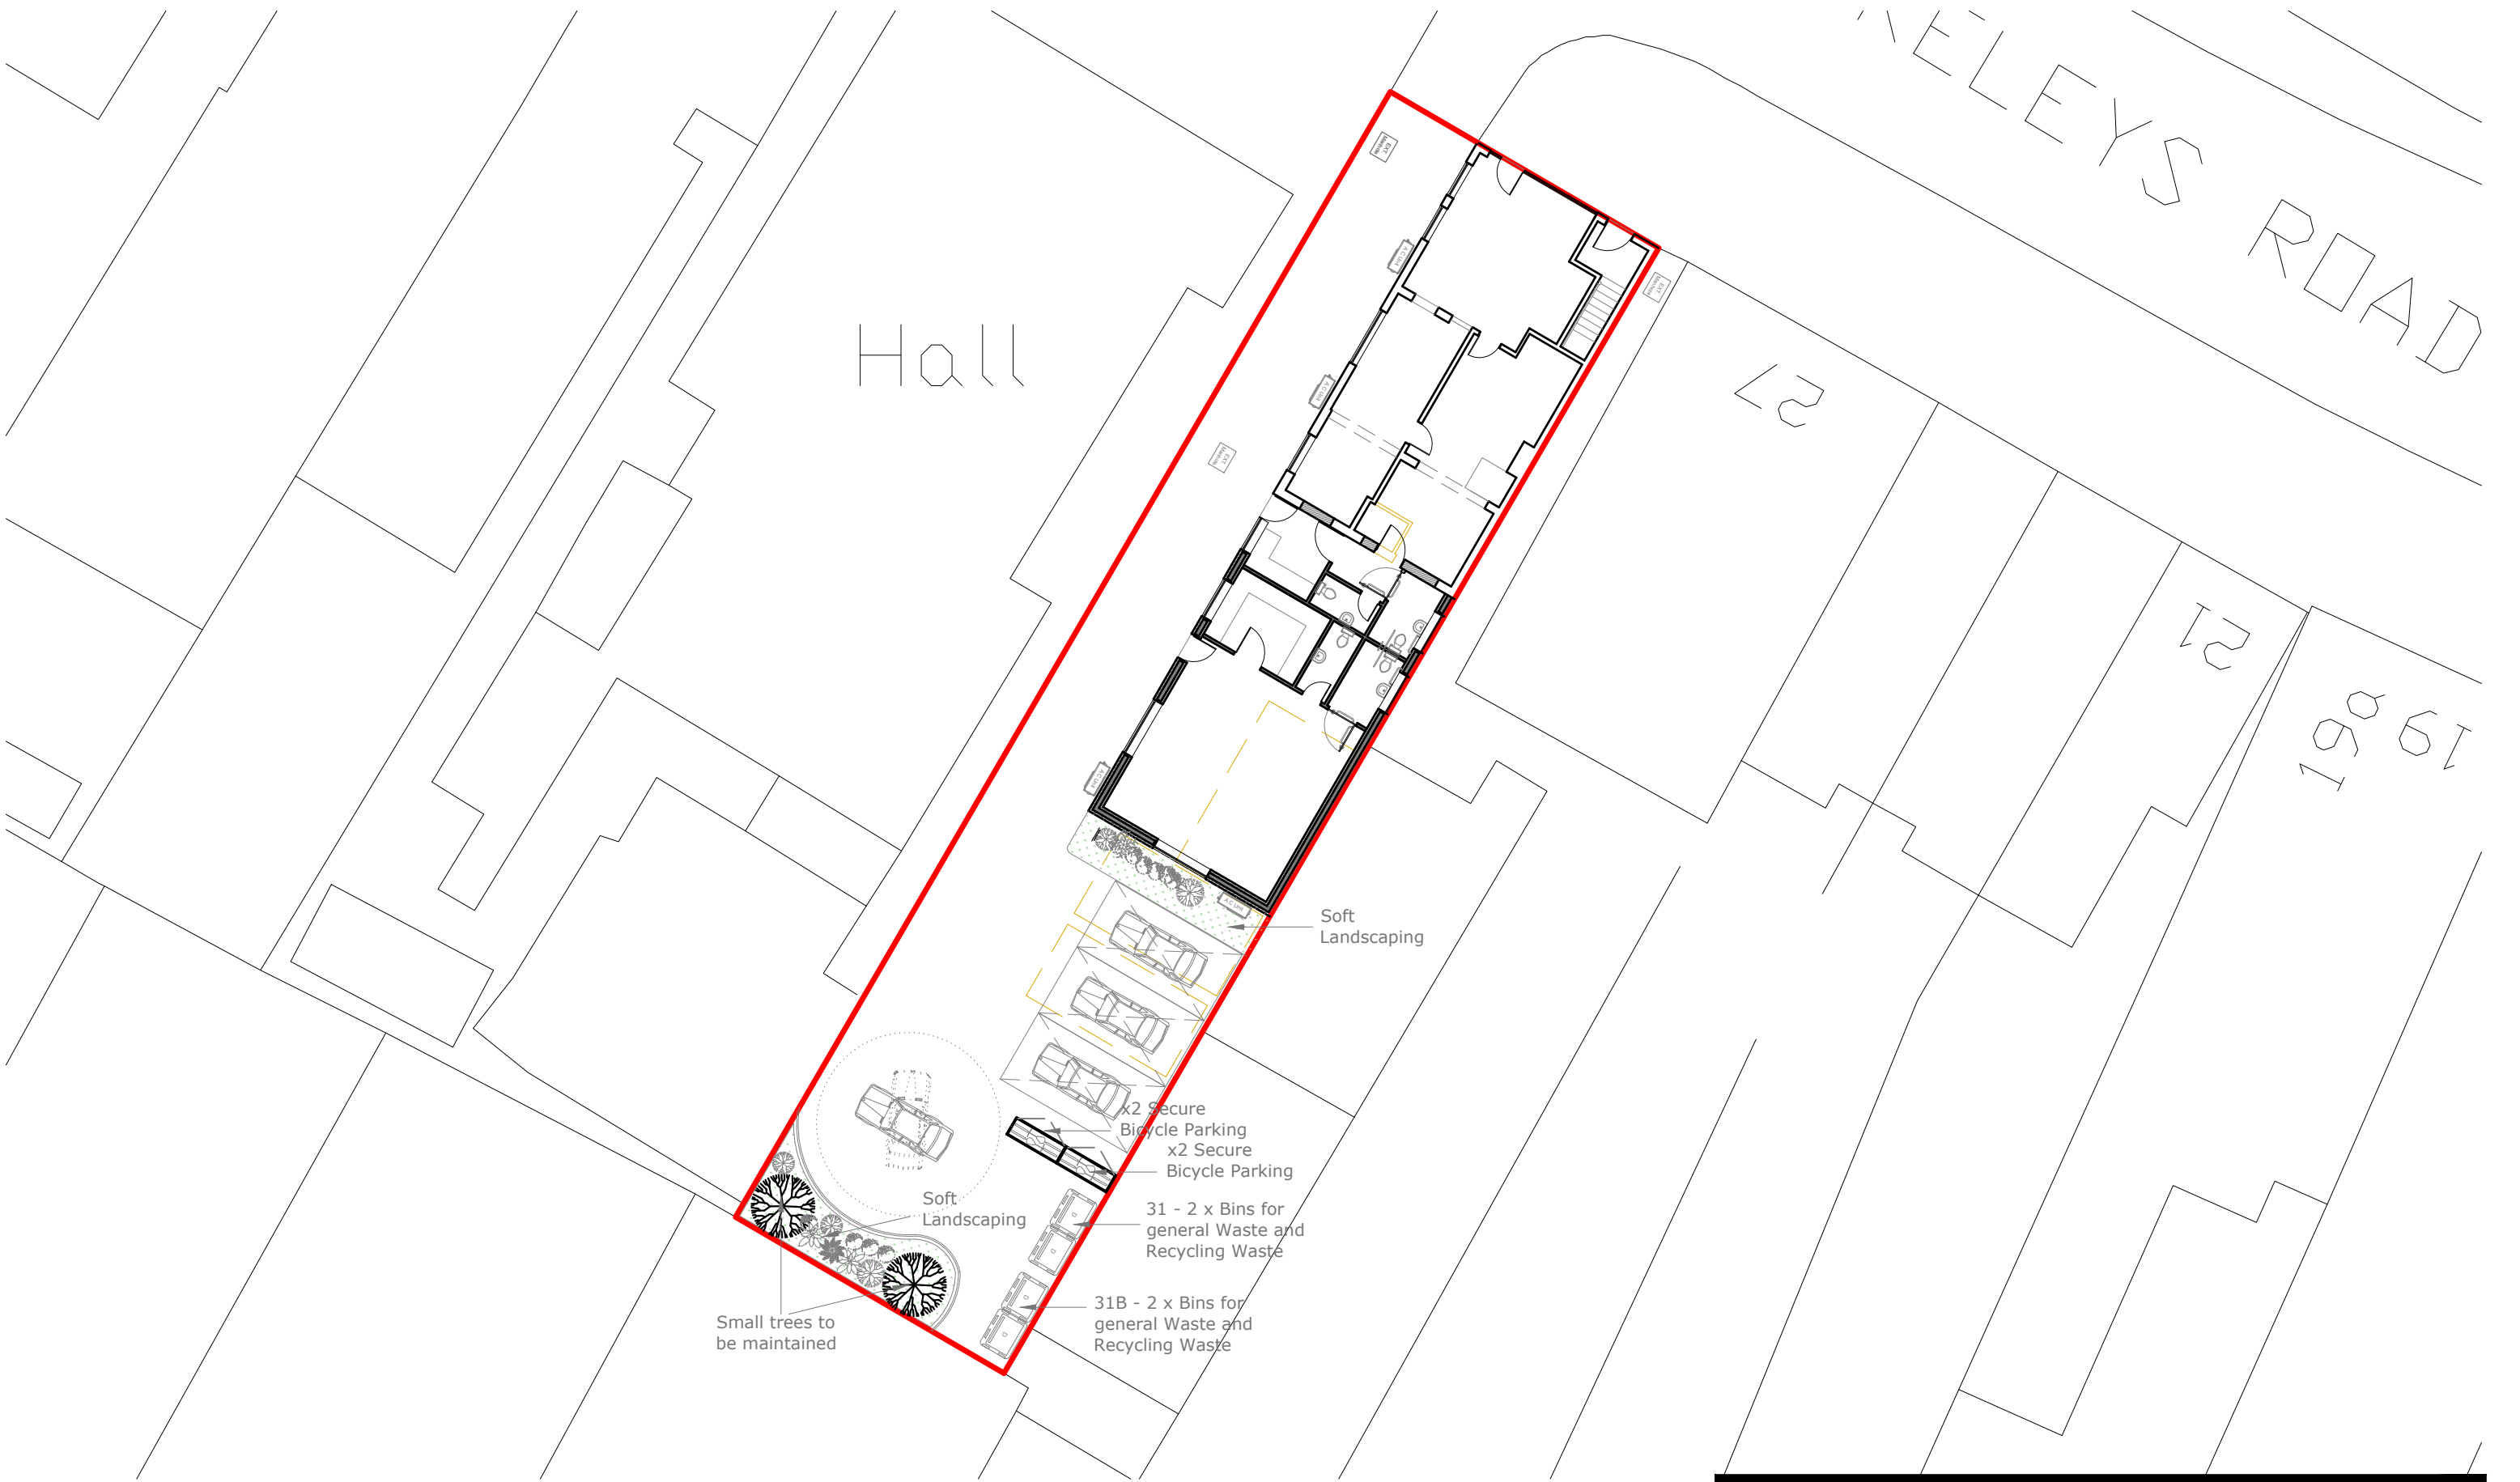

Proposed Site Plan
Scale 1:200

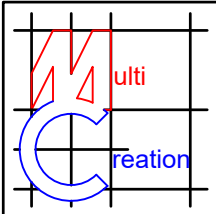

Project:
31 Swakeleys Road,
Ickenham,
Uxbridge,
UB10 8DF

Title:
Proposed
Site Plan

Scale: 1:200 @ A3				
Date: 05 2025				
Drawing No.: 3832/05/JG				
Revision				
A				
09.25				