




AK Studios
Architecture & Interiors

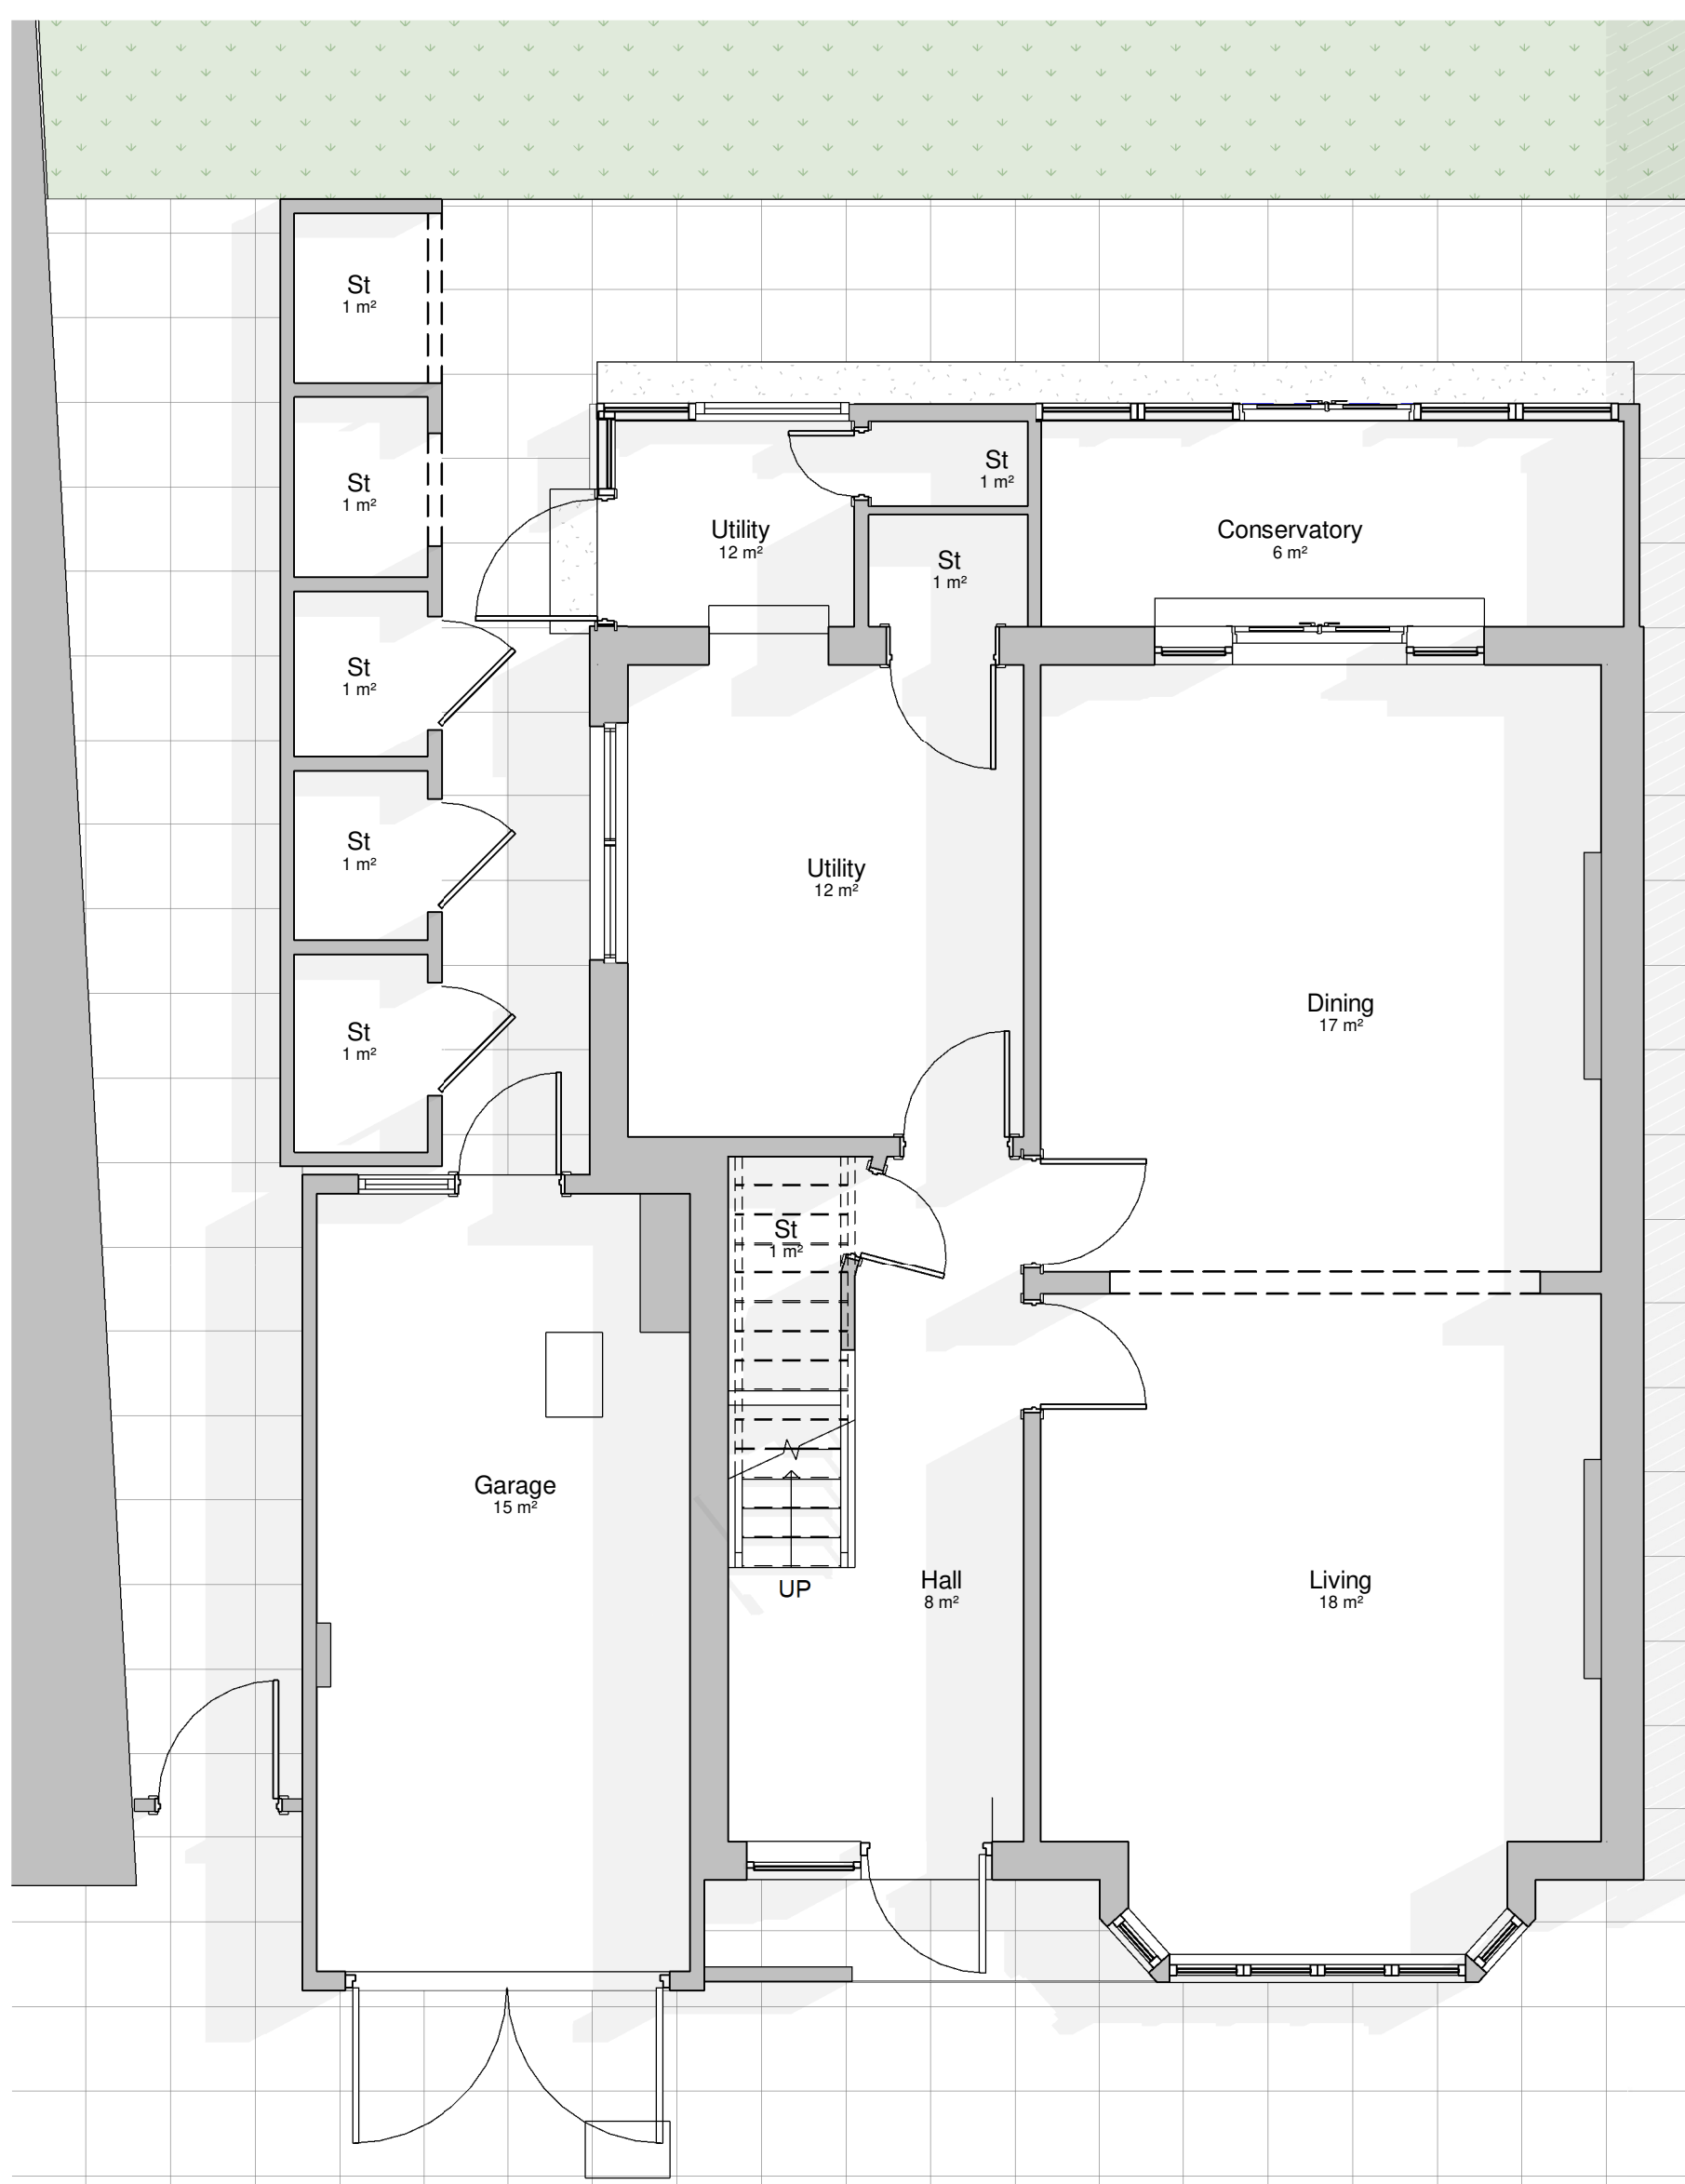

First floor plan showing the following rooms and areas:

- Bathroom: 7 m²
- St (Storage): 1 m²
- Hall: 8 m²
- Bedroom (Top Right): 19 m²
- Bedroom (Bottom Right): 17 m²
- Bedroom (Bottom Left): 6 m²

A 3D architectural rendering of a two-story house. The house has a brown tiled roof and white siding. The front facade features a large porch with a black door and a side entrance. The house is surrounded by a green lawn and a paved driveway.

[illegible]

126 Evelyn Avenue,
Ruislip, HA4 8AQ

Existing Drawing

DRAWN BY AK	CHECKED BY AK	DATE 02/10/23
SCALE (@ A1) 1:50		PROJECT NUMBER 573
DRAWING NUMBER PL003		PROJECT NAME FACILITY