


This drawing is protected under copyright

 

Rev	Description	Date

PROJECT

126 Evelyn Avenue,
Ruislip, HA4 8AQ

TITLE

Proposed Drawing

CLIENT

DRAWN BY AK	CHECKED BY AK	DATE 07/11/23
----------------	------------------	------------------

SCALE (@ A1) 1 : 50	PROJECT NUMBER 573
------------------------	-----------------------


DRAWING NUMBER PL006	REV B
-------------------------	----------




Front Elevation
1 : 50



Left Elevation
1 : 50

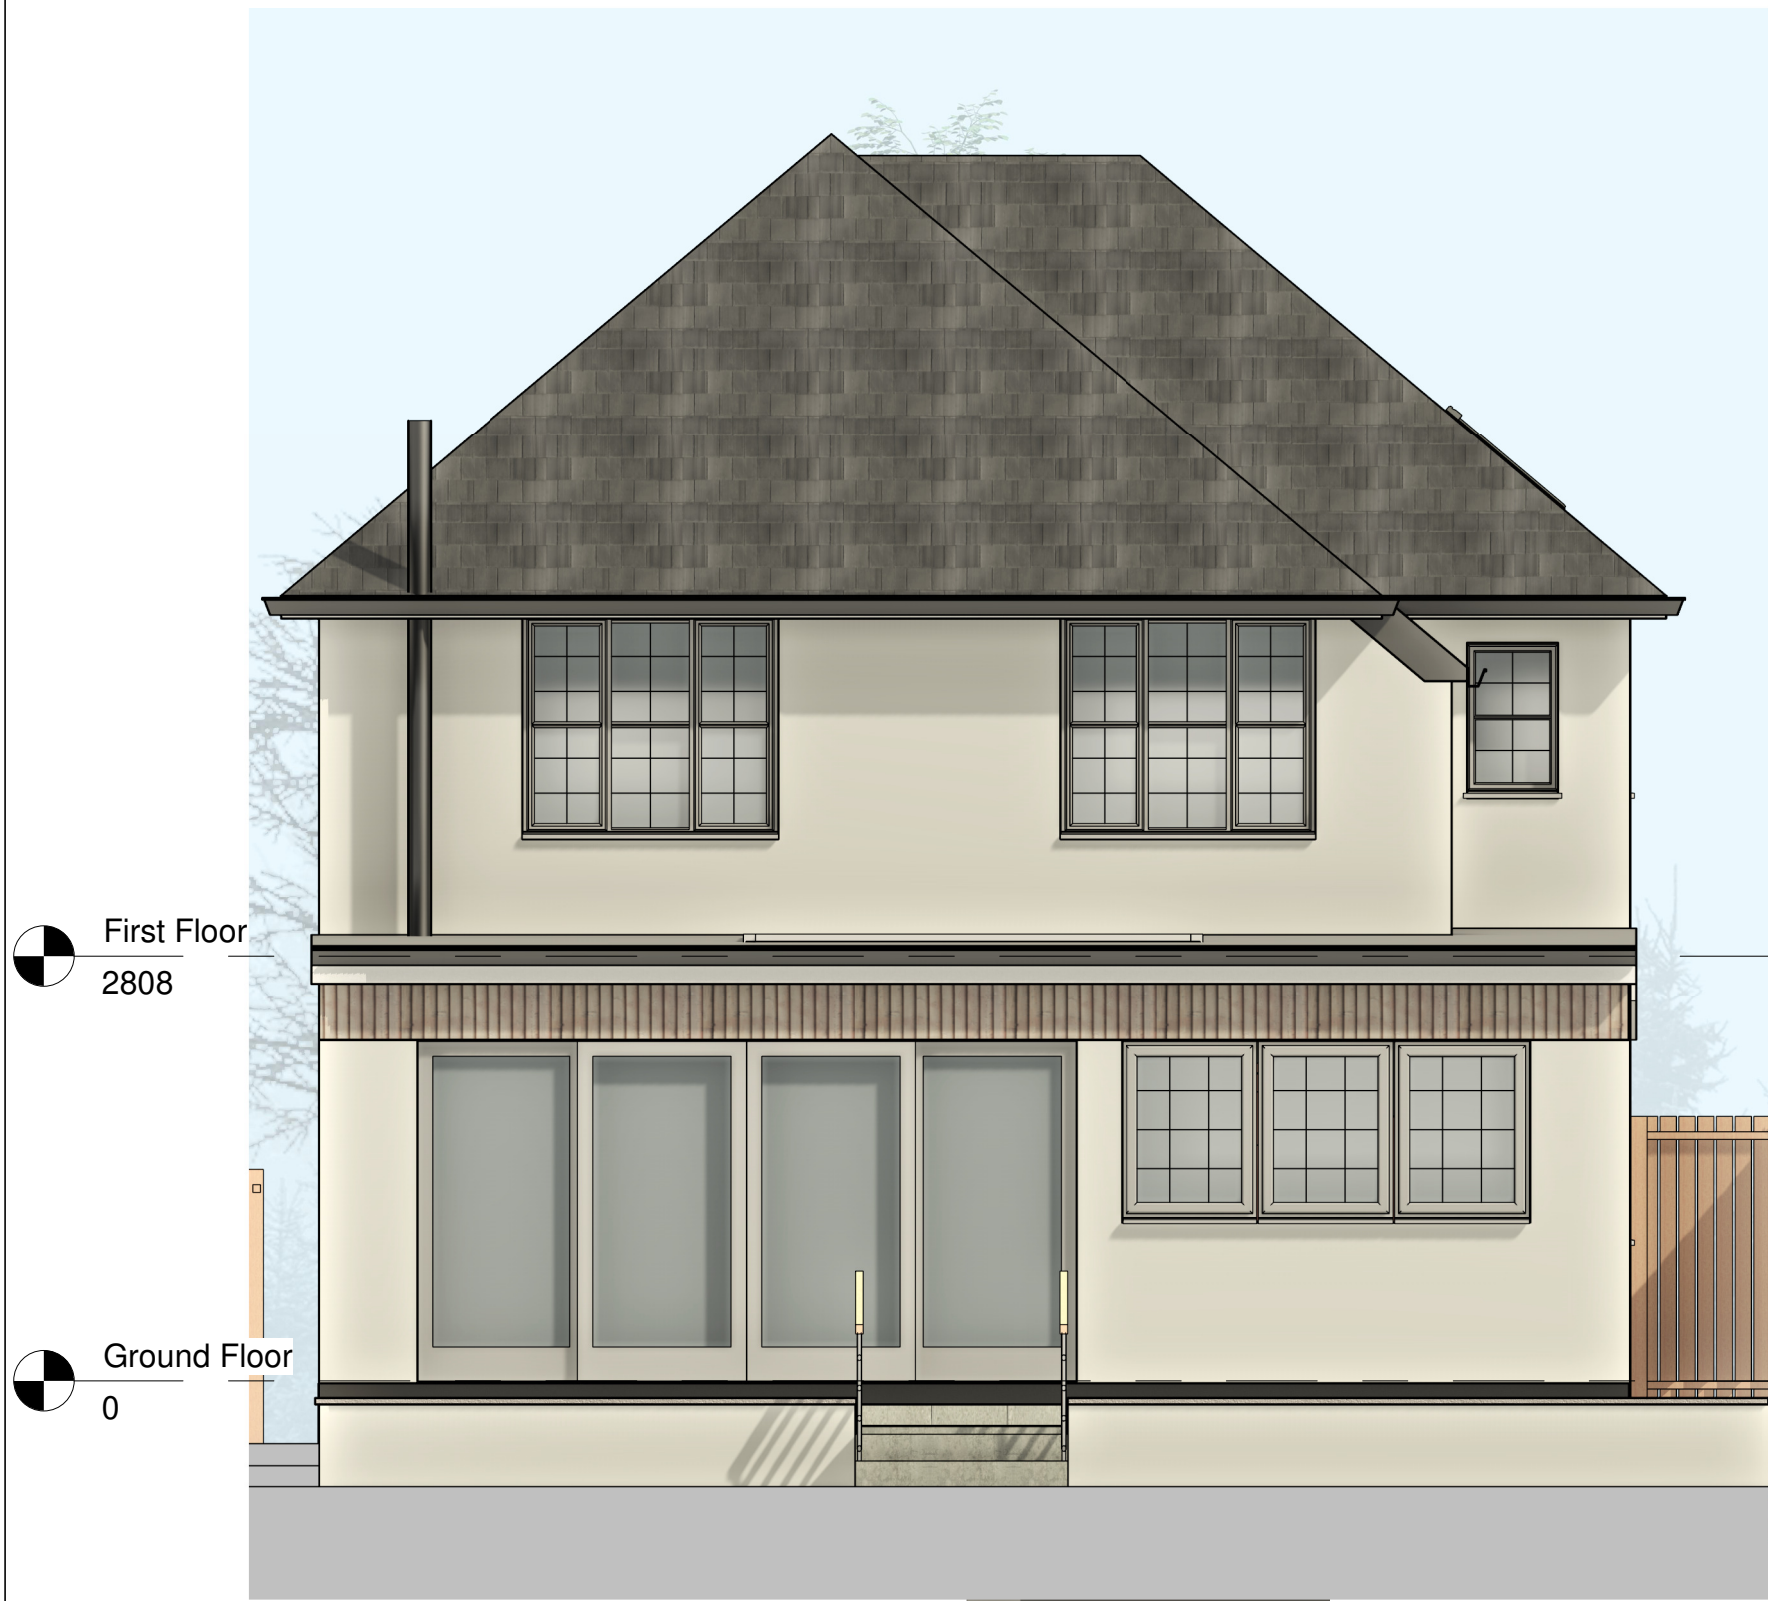

Rear Elevation
1 : 50

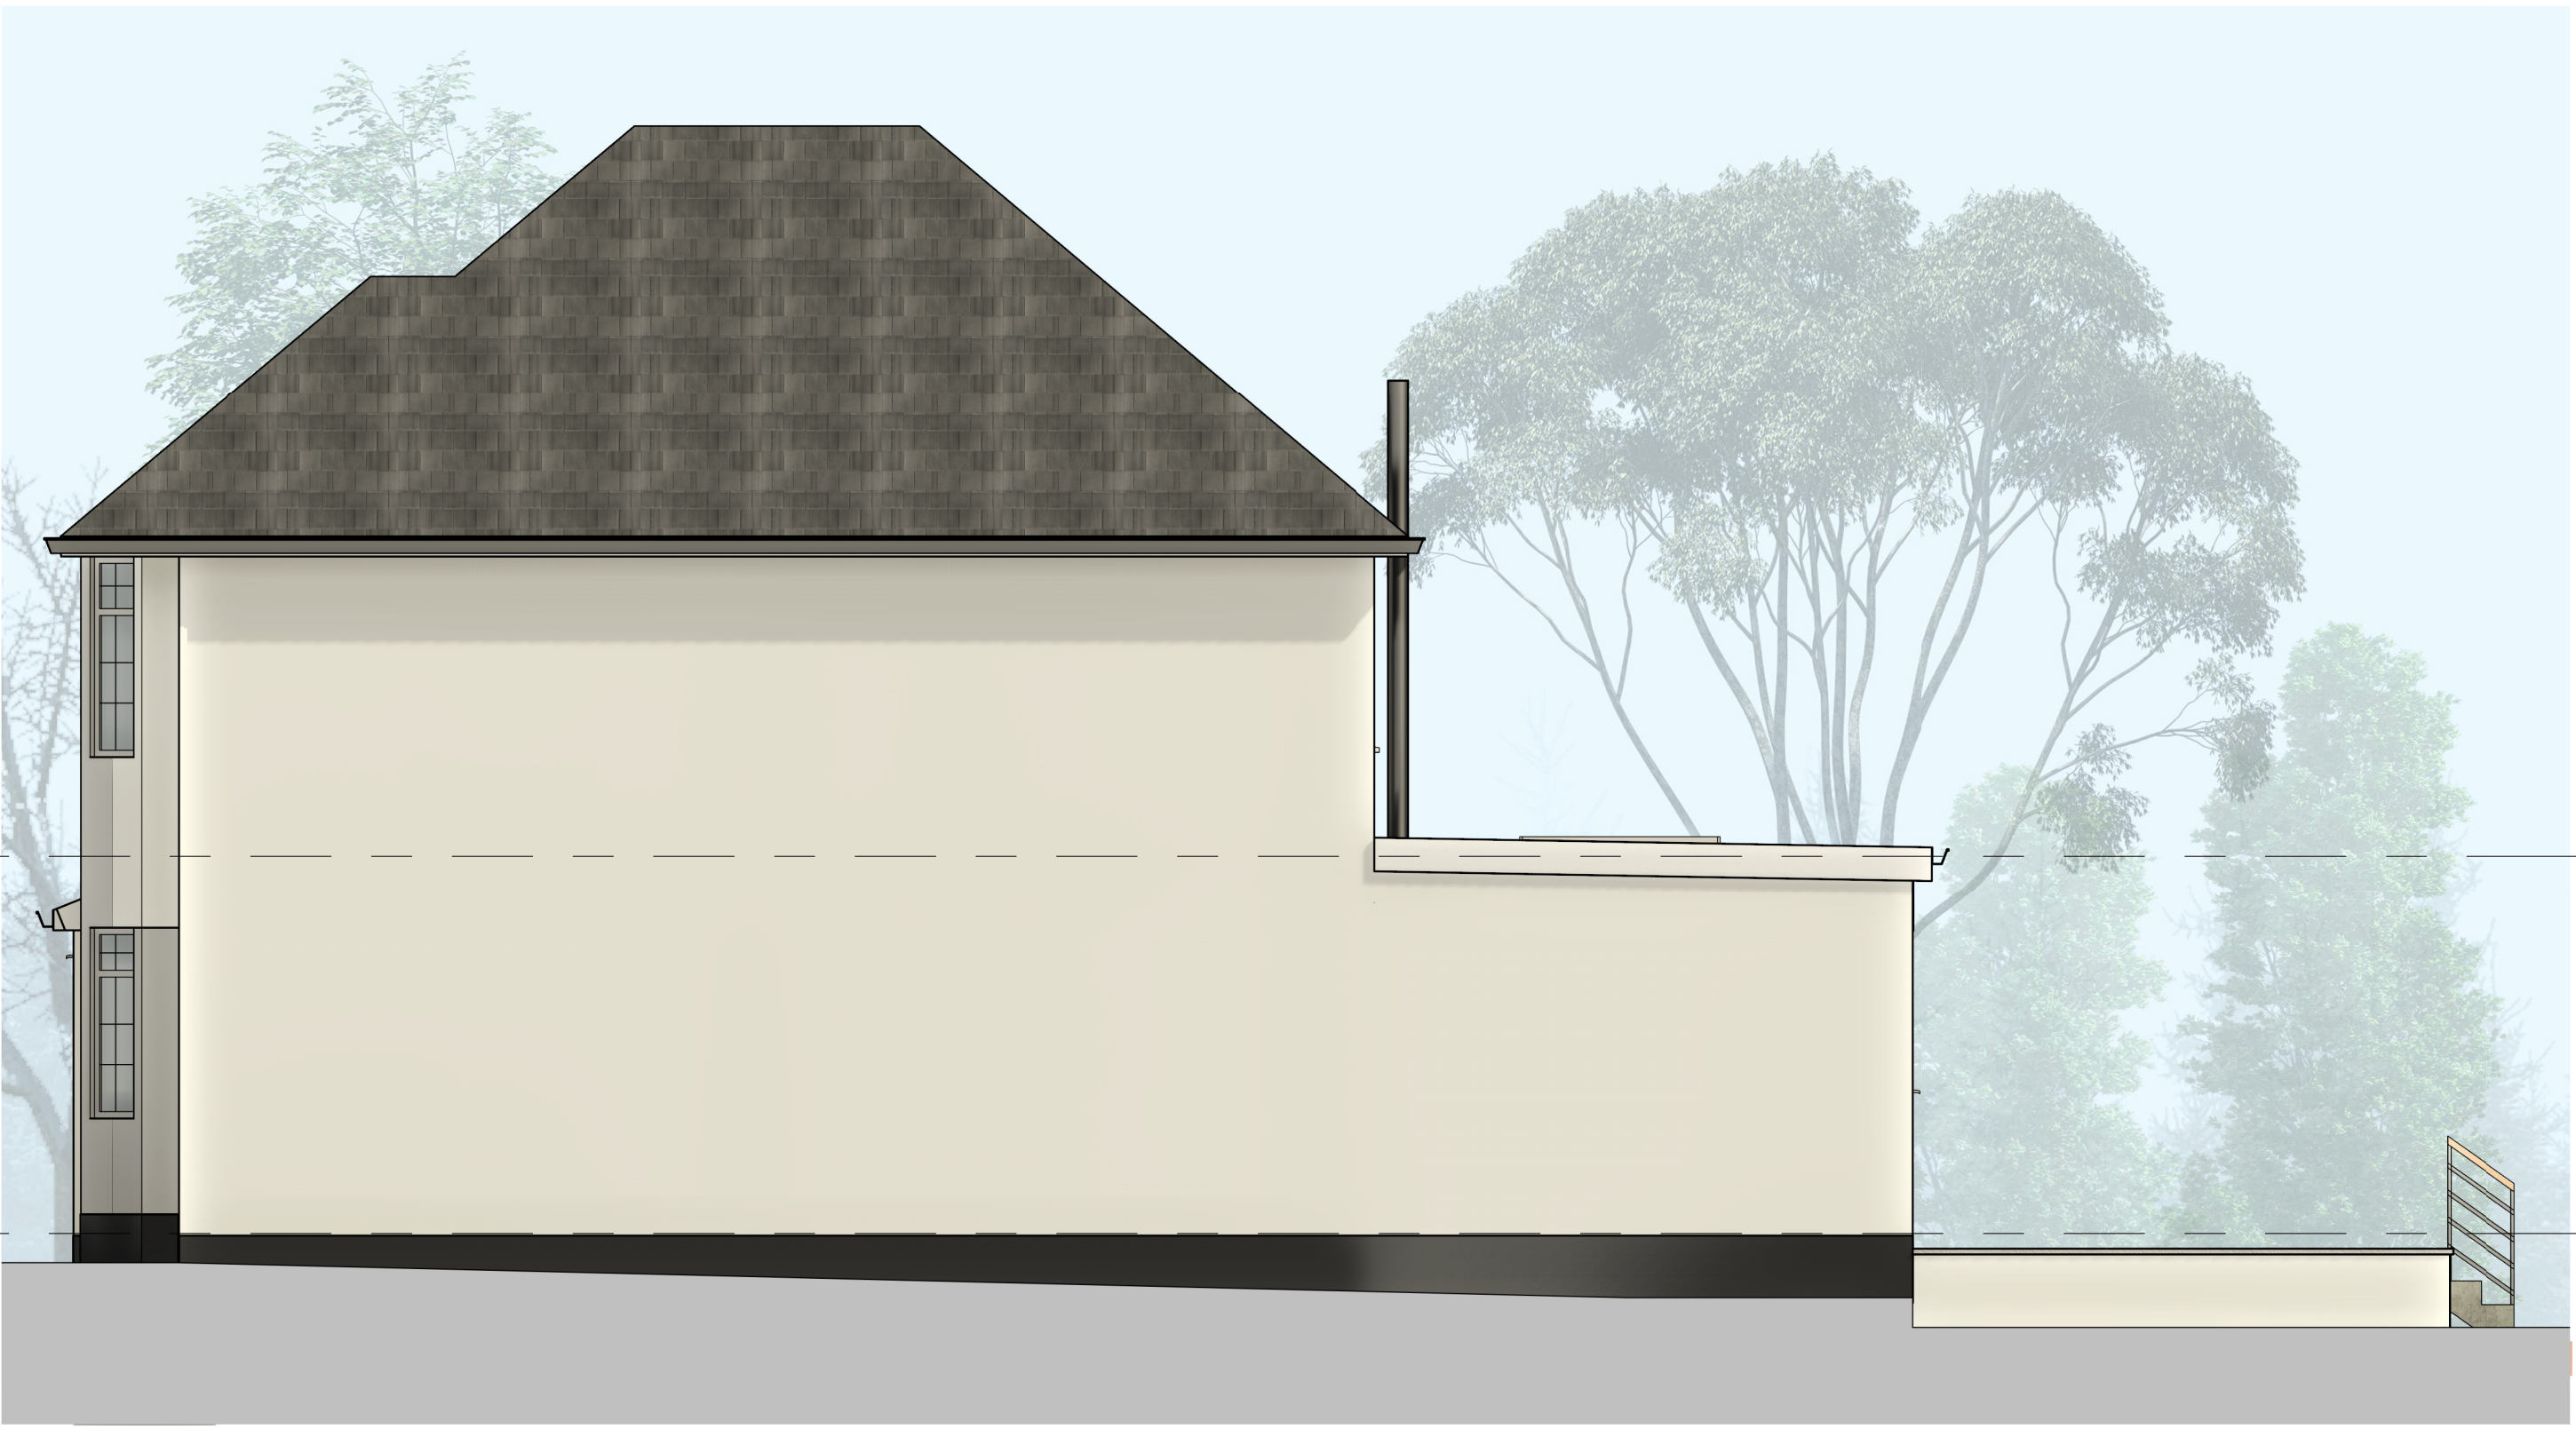

Right Elevation
1 : 50