

Rev	Description	Date

PROJECT

126 Evelyn Avenue,
Ruislip, HA4 8AQ

TITLE

Existing Drawing

CLIENT

DRAWN BY
AK

CHECKED BY
AK

DATE
02/10/23

SCALE (@ A1)
1 : 50

PROJECT NUMBER
573

DRAWING NUMBER
PL004

REV
A




Front Elevation
1 : 50



Left Elevation
1 : 50



Rear Elevation
1 : 50

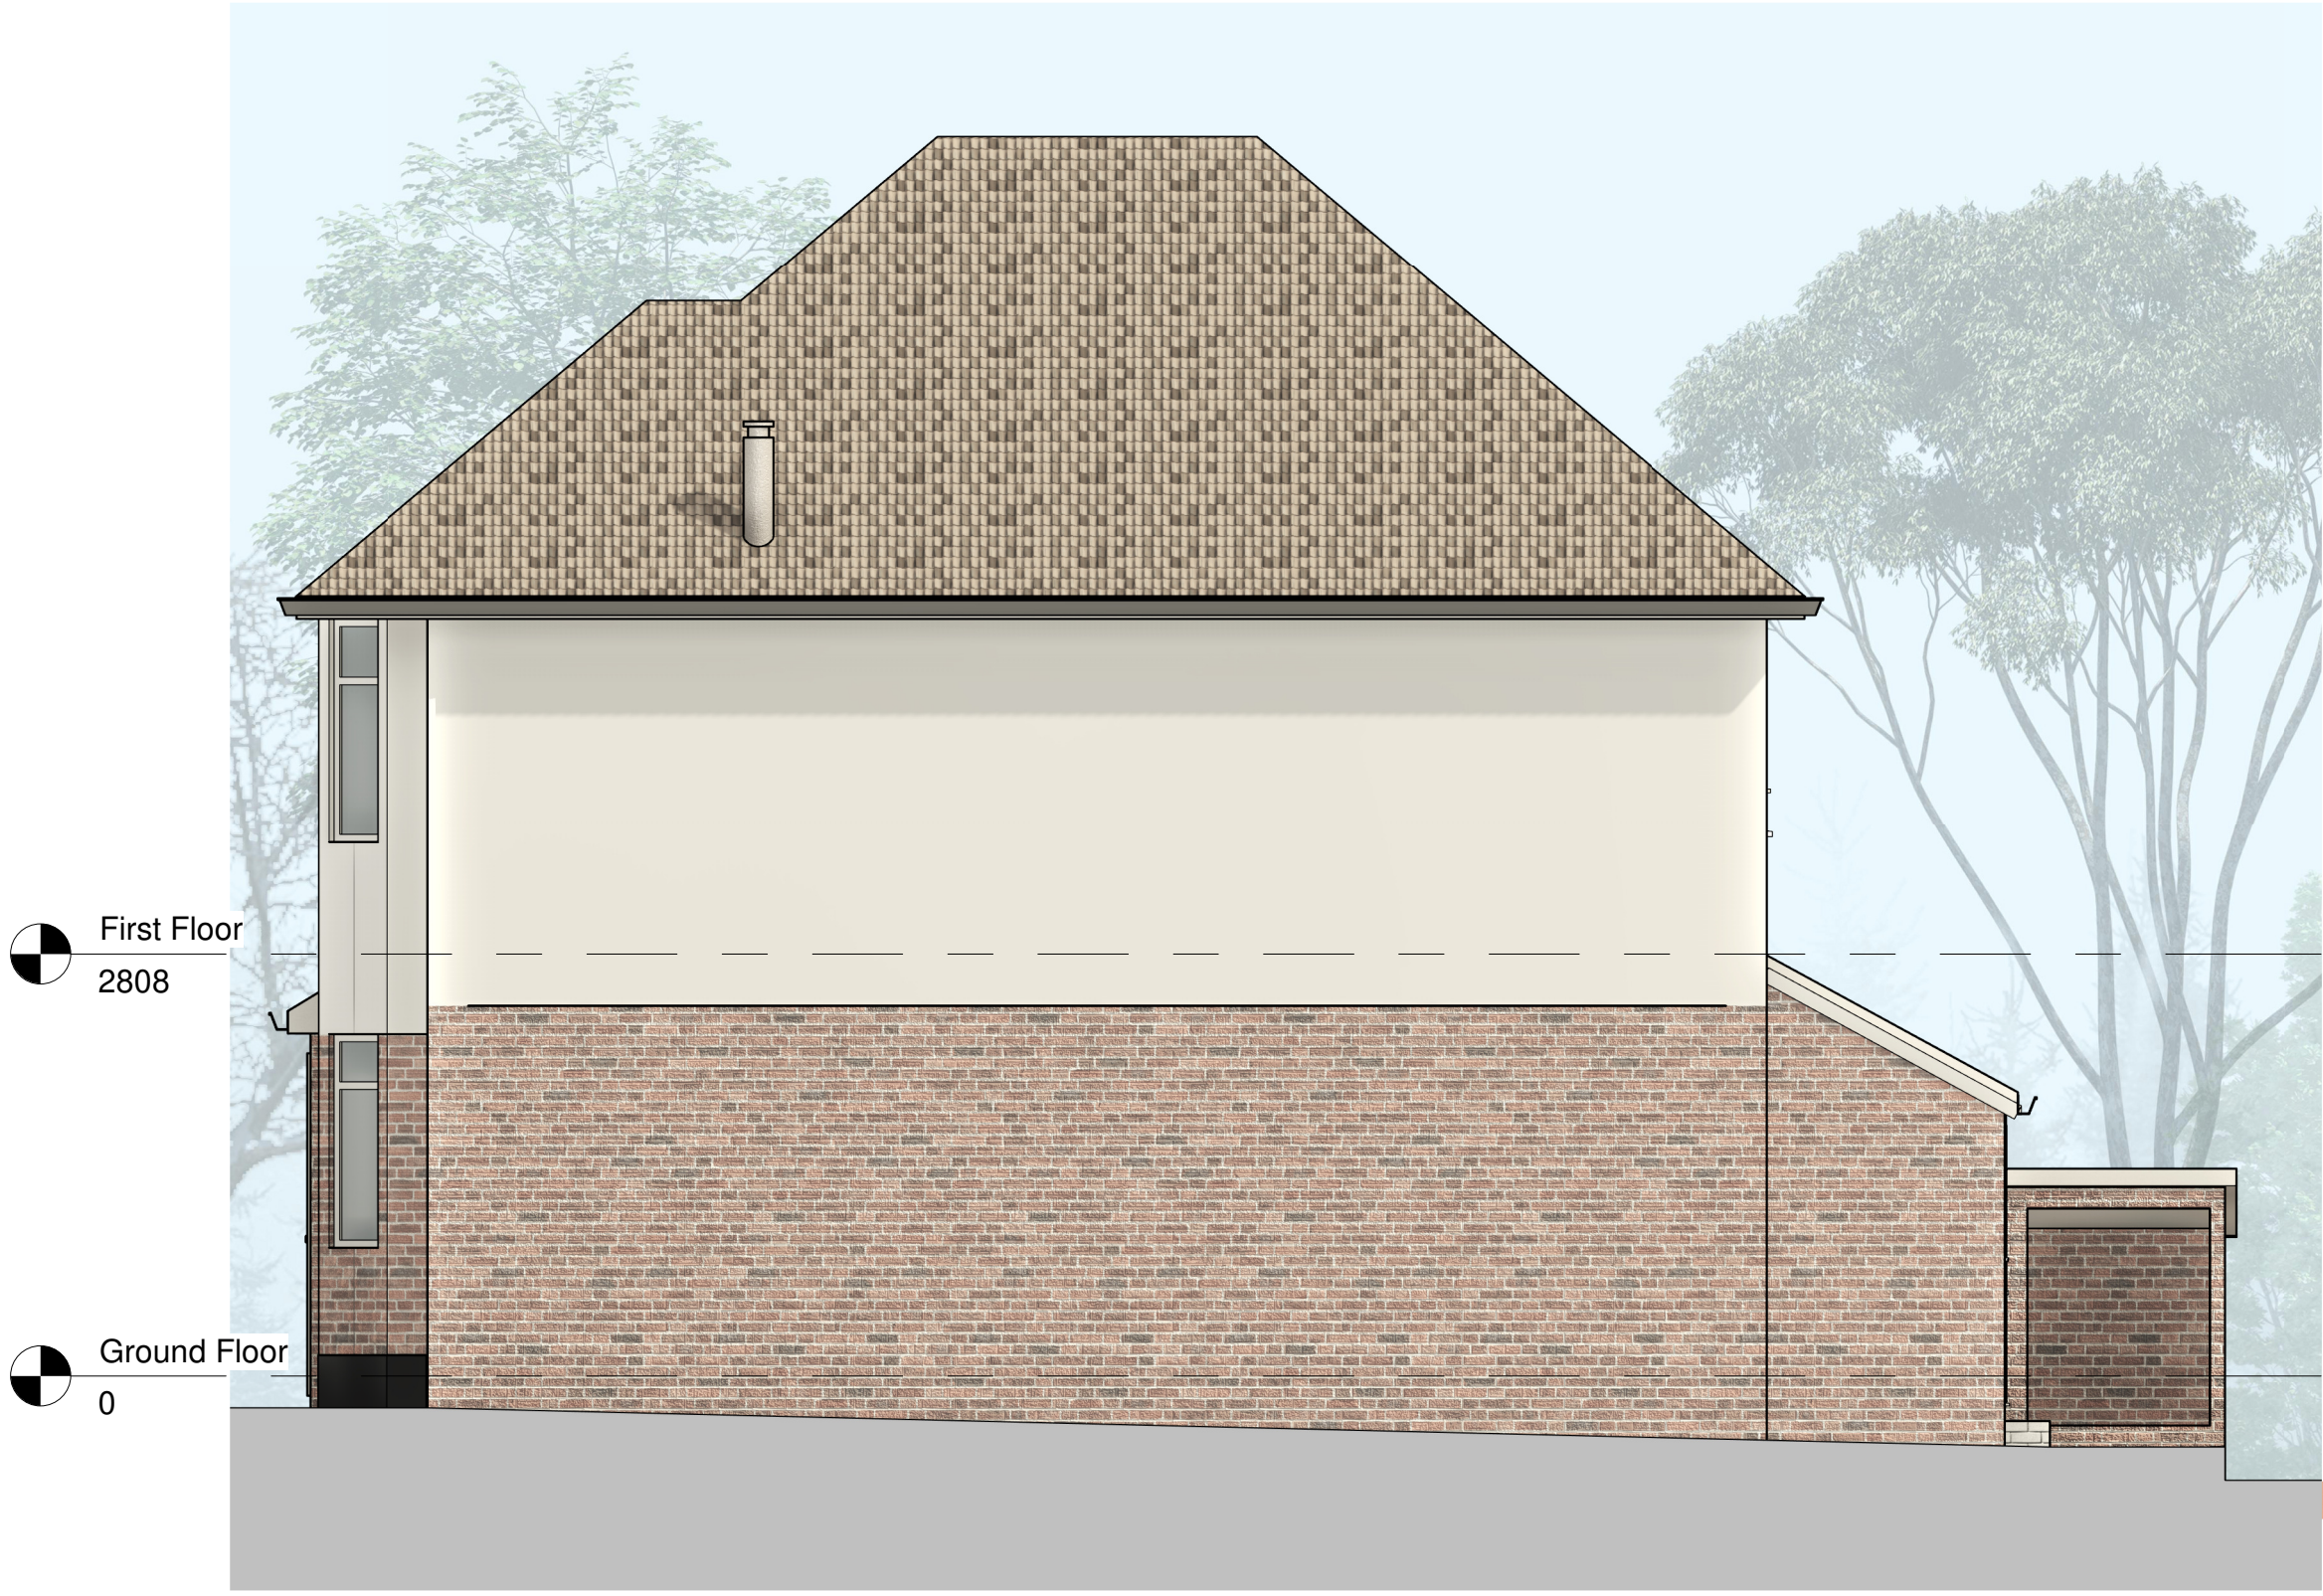

Right Elevation
1 : 50