



Front Elevation

1 : 50




Left Elevation

1 : 50



Rear Elevation

Real
1:50

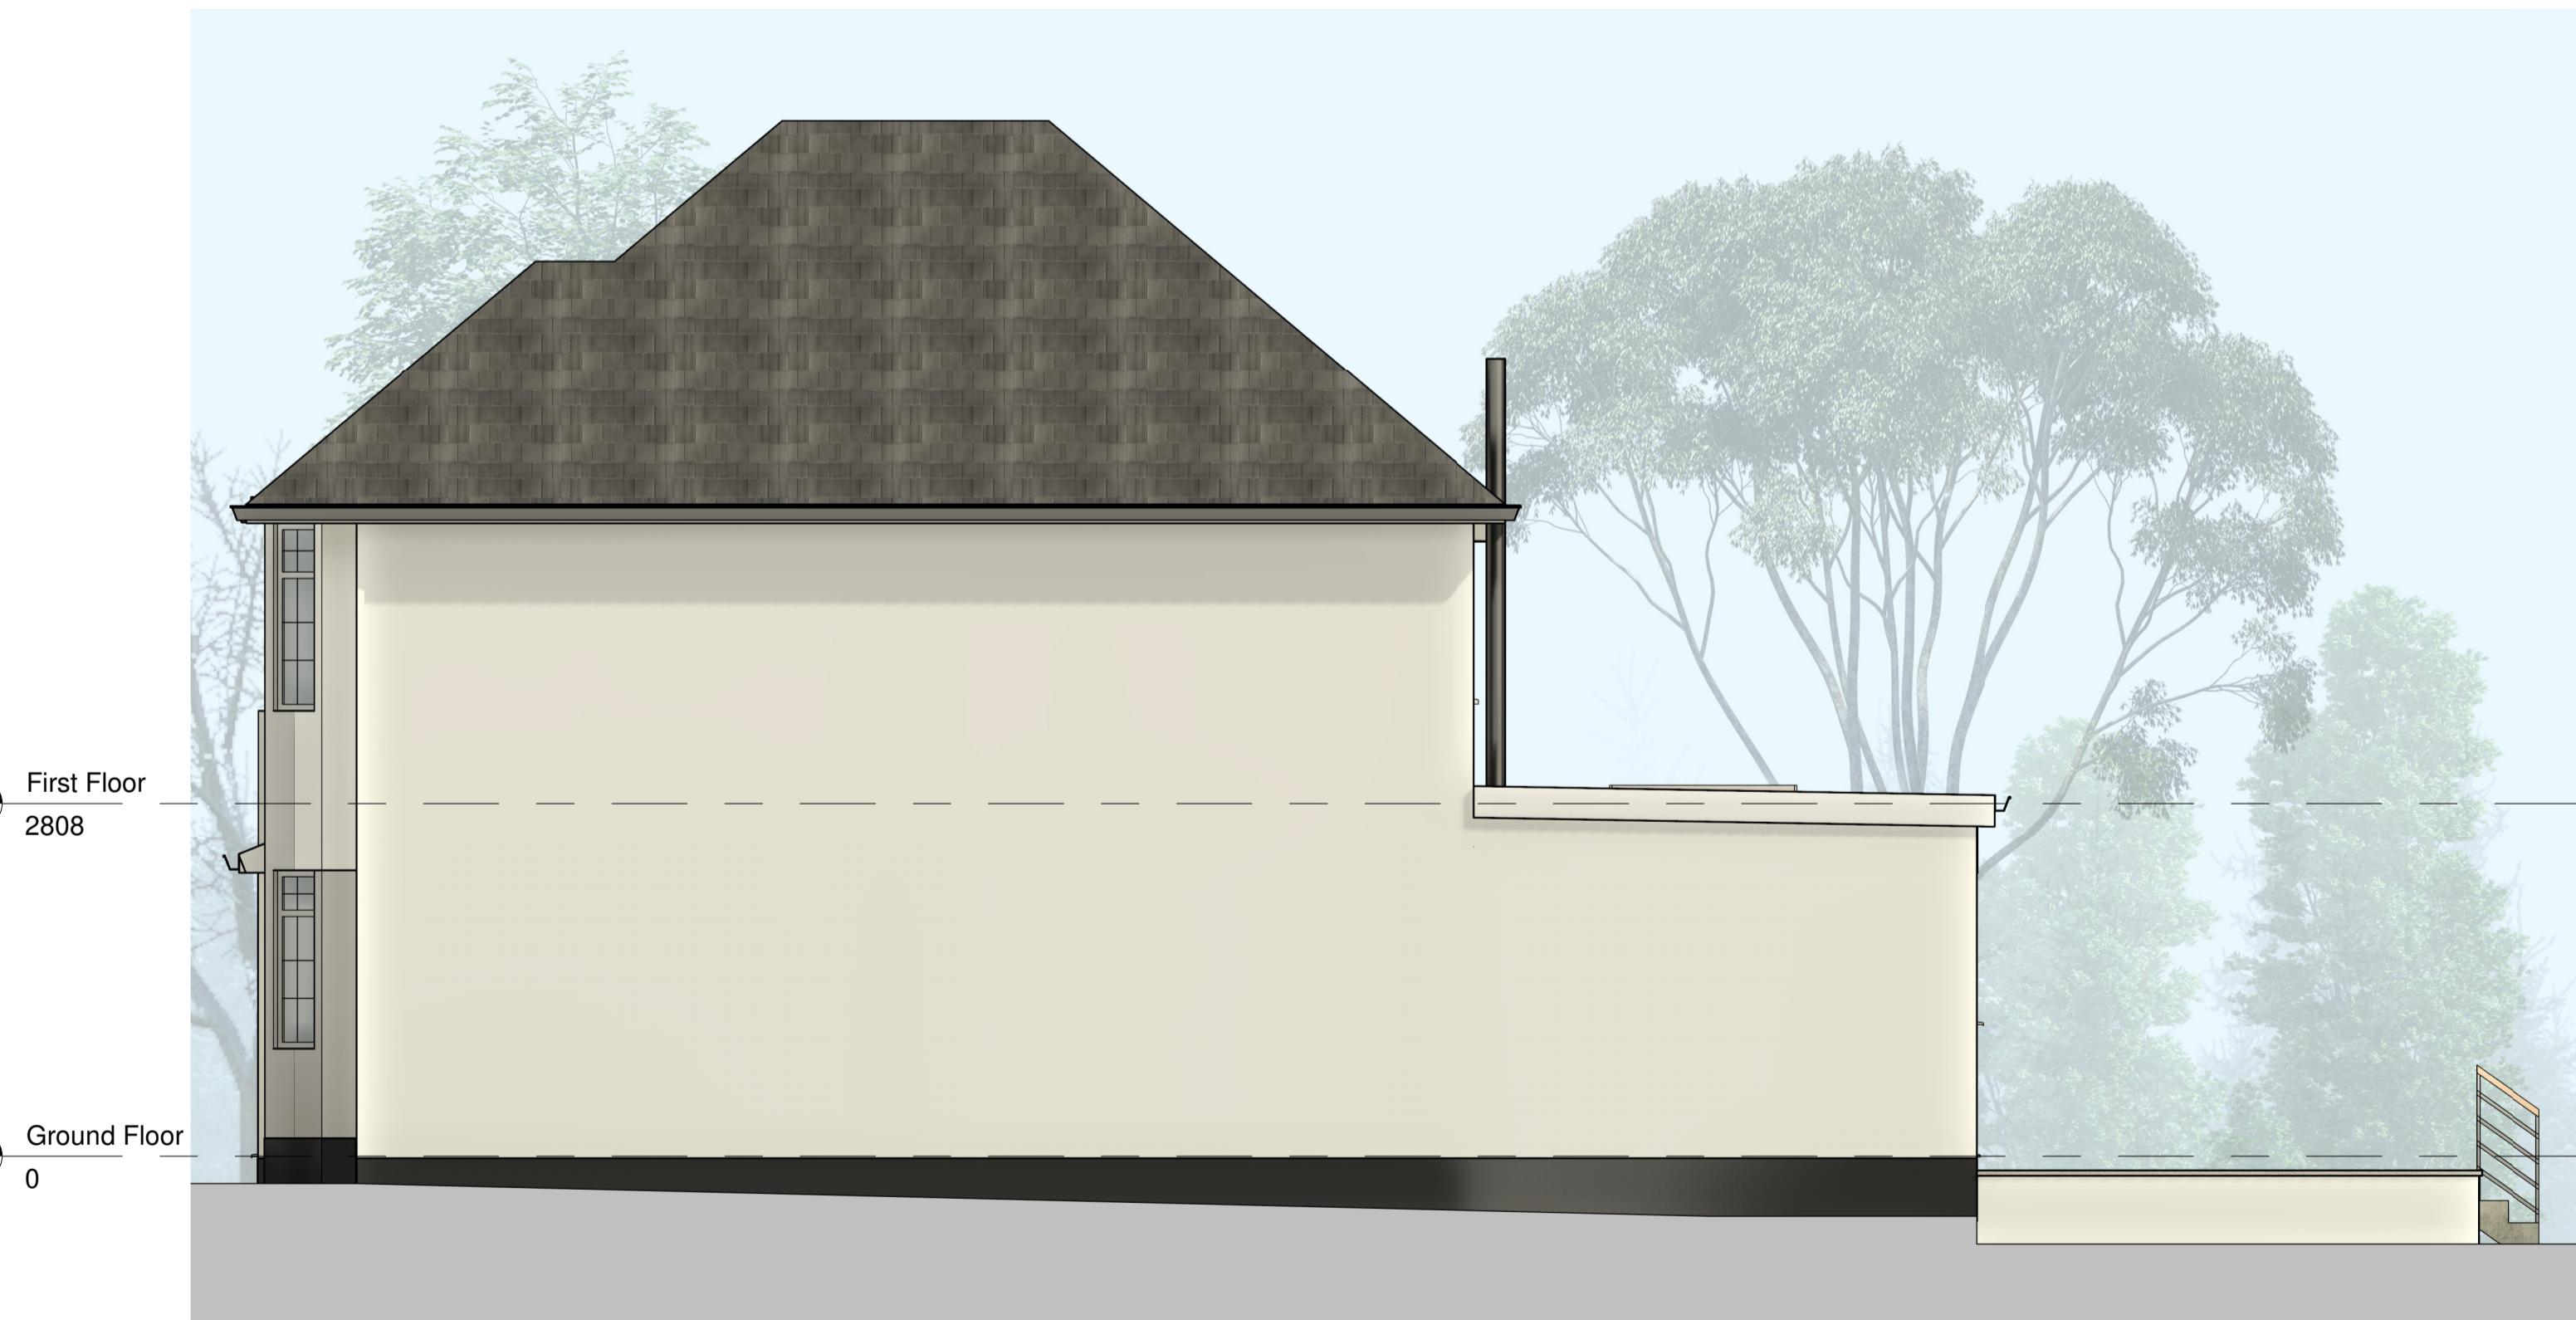

Right Elevation

1 : 50

This drawing is protected under copyright



Architecture & Interiors

0.5 0 0.5 1 1.5 2 2.5
SCALE 1:50 m

PROJECT

126 Evelyn Avenue,
Ruislip, HA4 8AQ

TITLE

Proposed Drawing

CLIENT

DRAWN BY AK	CHECKED BY AK	DATE 07/11/23
SCALE (@ A1) 1 : 50	PROJECT NUMBER 573	
DRAWING NUMBER PL006	REV C	