


NOTES:

EASTOOTE HOCKEY CLUB

DRAWING: EXISTING SITE PLAN
DATE: 18.11.10
DRAWING NO: ENC-ESP-01
SCALE: 1:500
STATUS:
REV:

devilfish design limited

Castle House, 272 Fildes Road
Middletown, 1044 8BA
Tel: 01454 831 279
Mobile: 07771 791487
Email: info@devilfishdesign.co.uk
www.devilfishdesign.co.uk

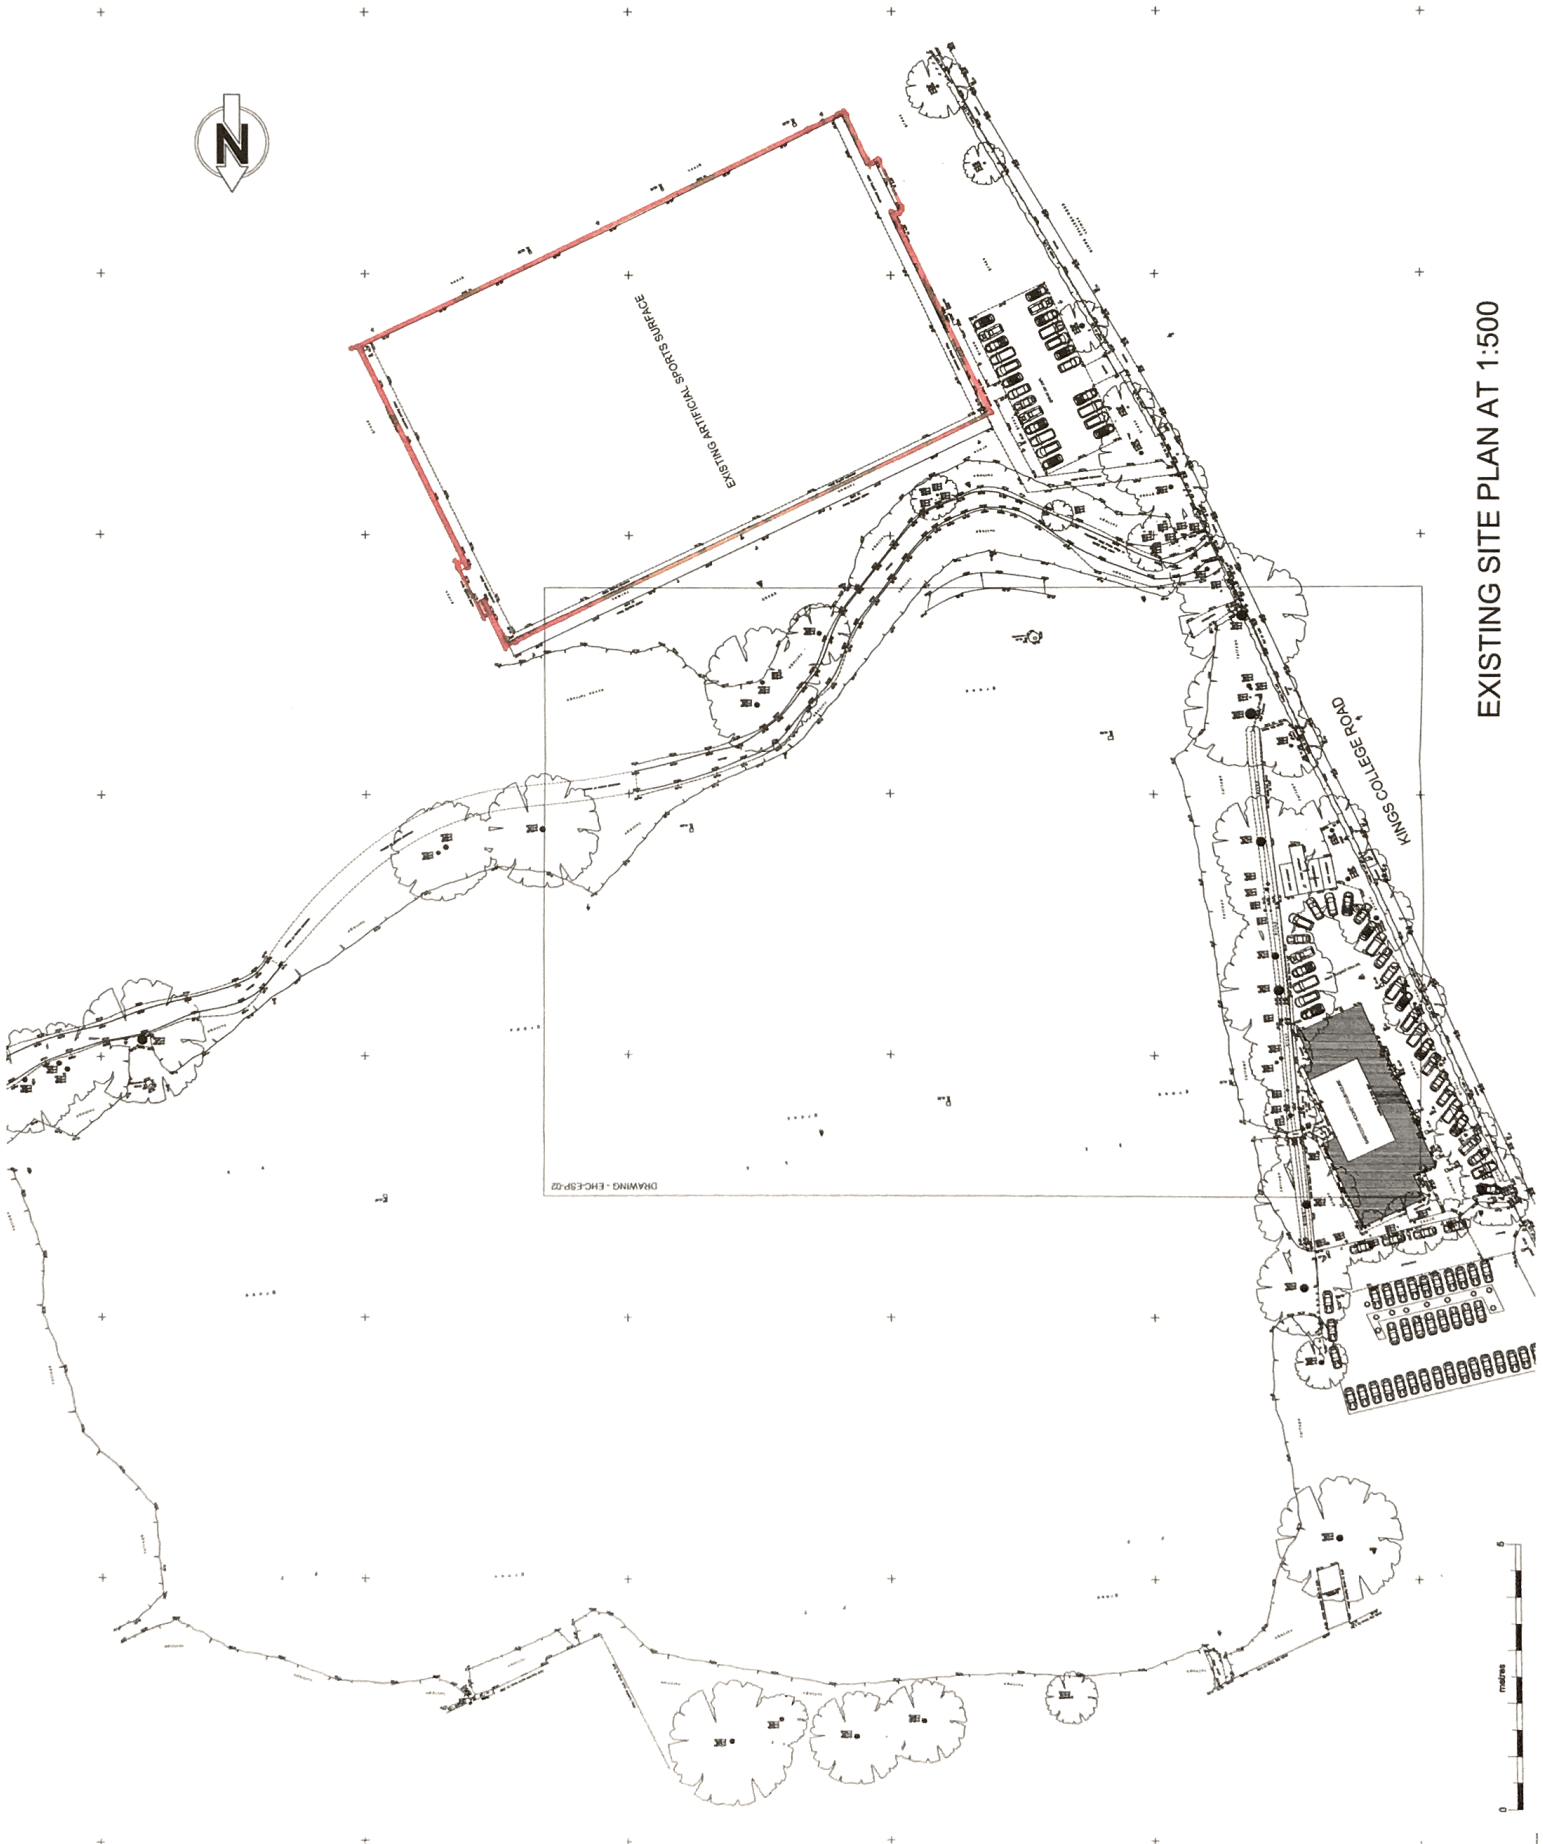

EXISTING SITE PLAN AT 1:500